



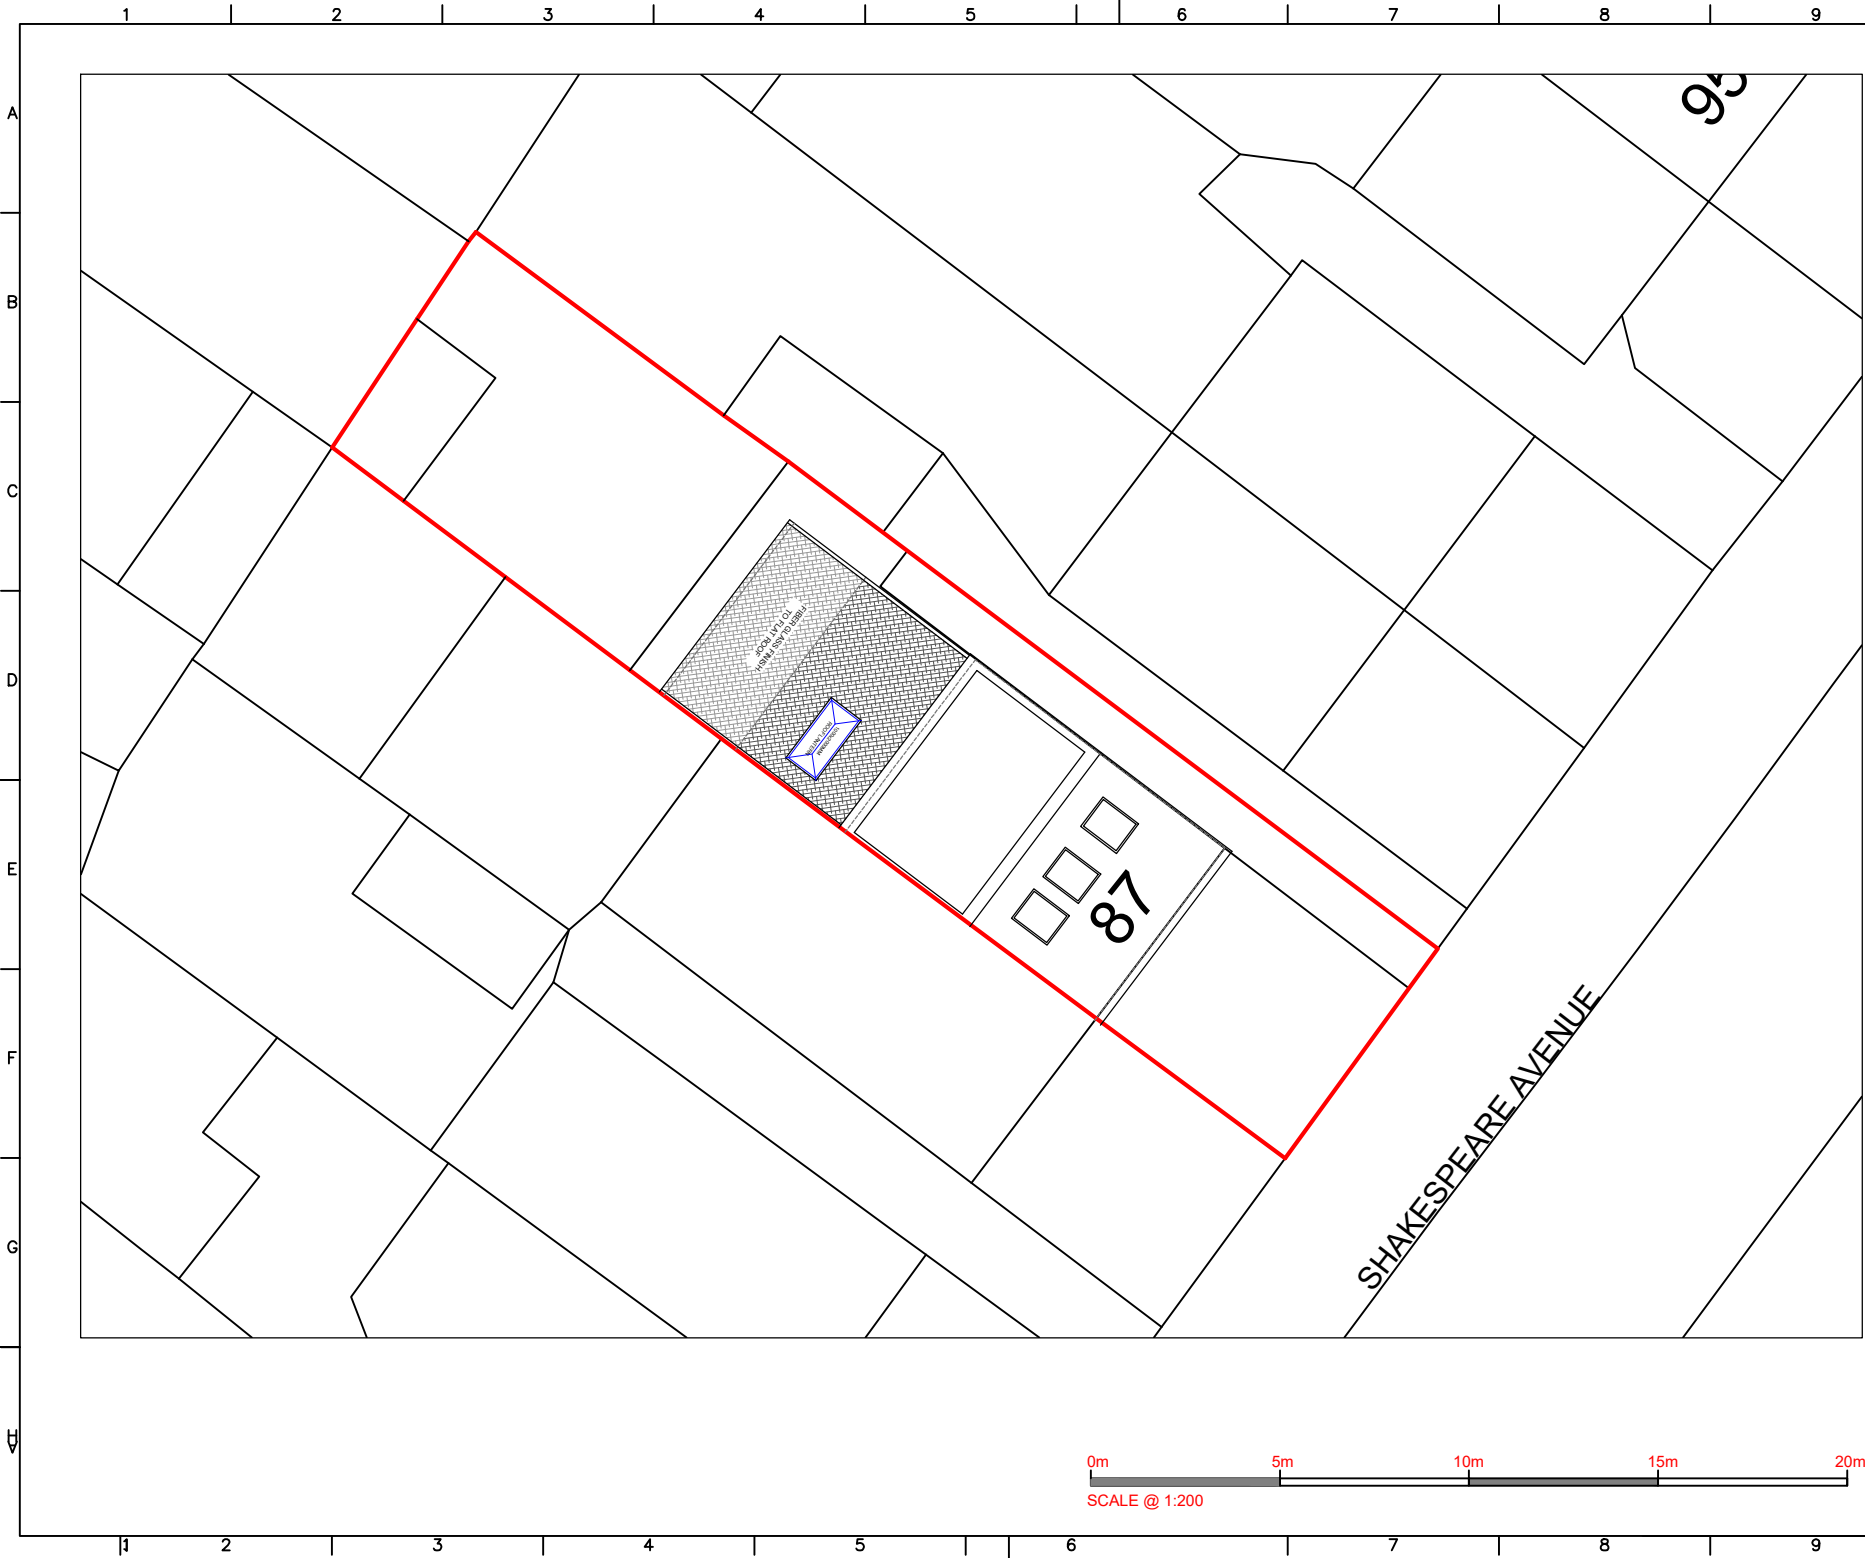

NOTES :

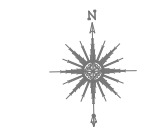

Date	Revisions

SJR DESIGN LTD.
(ARCHITECTURAL, CIVIL & STRUCTURAL)

Client MR. SUNIL SUDHAKARAN

Job Title
87 SHAKESPEARE AVENUE
HAYES
UB4 0BG

Drawing Title
PROPOSED BLOCK PLAN

Scale: 1 : 200 (A4)
Date: AUGUST 2024
Checked by: Drawn by: RS

Drg No.
TP/672/06

Rev.