



1 00 - Existing
1 : 100

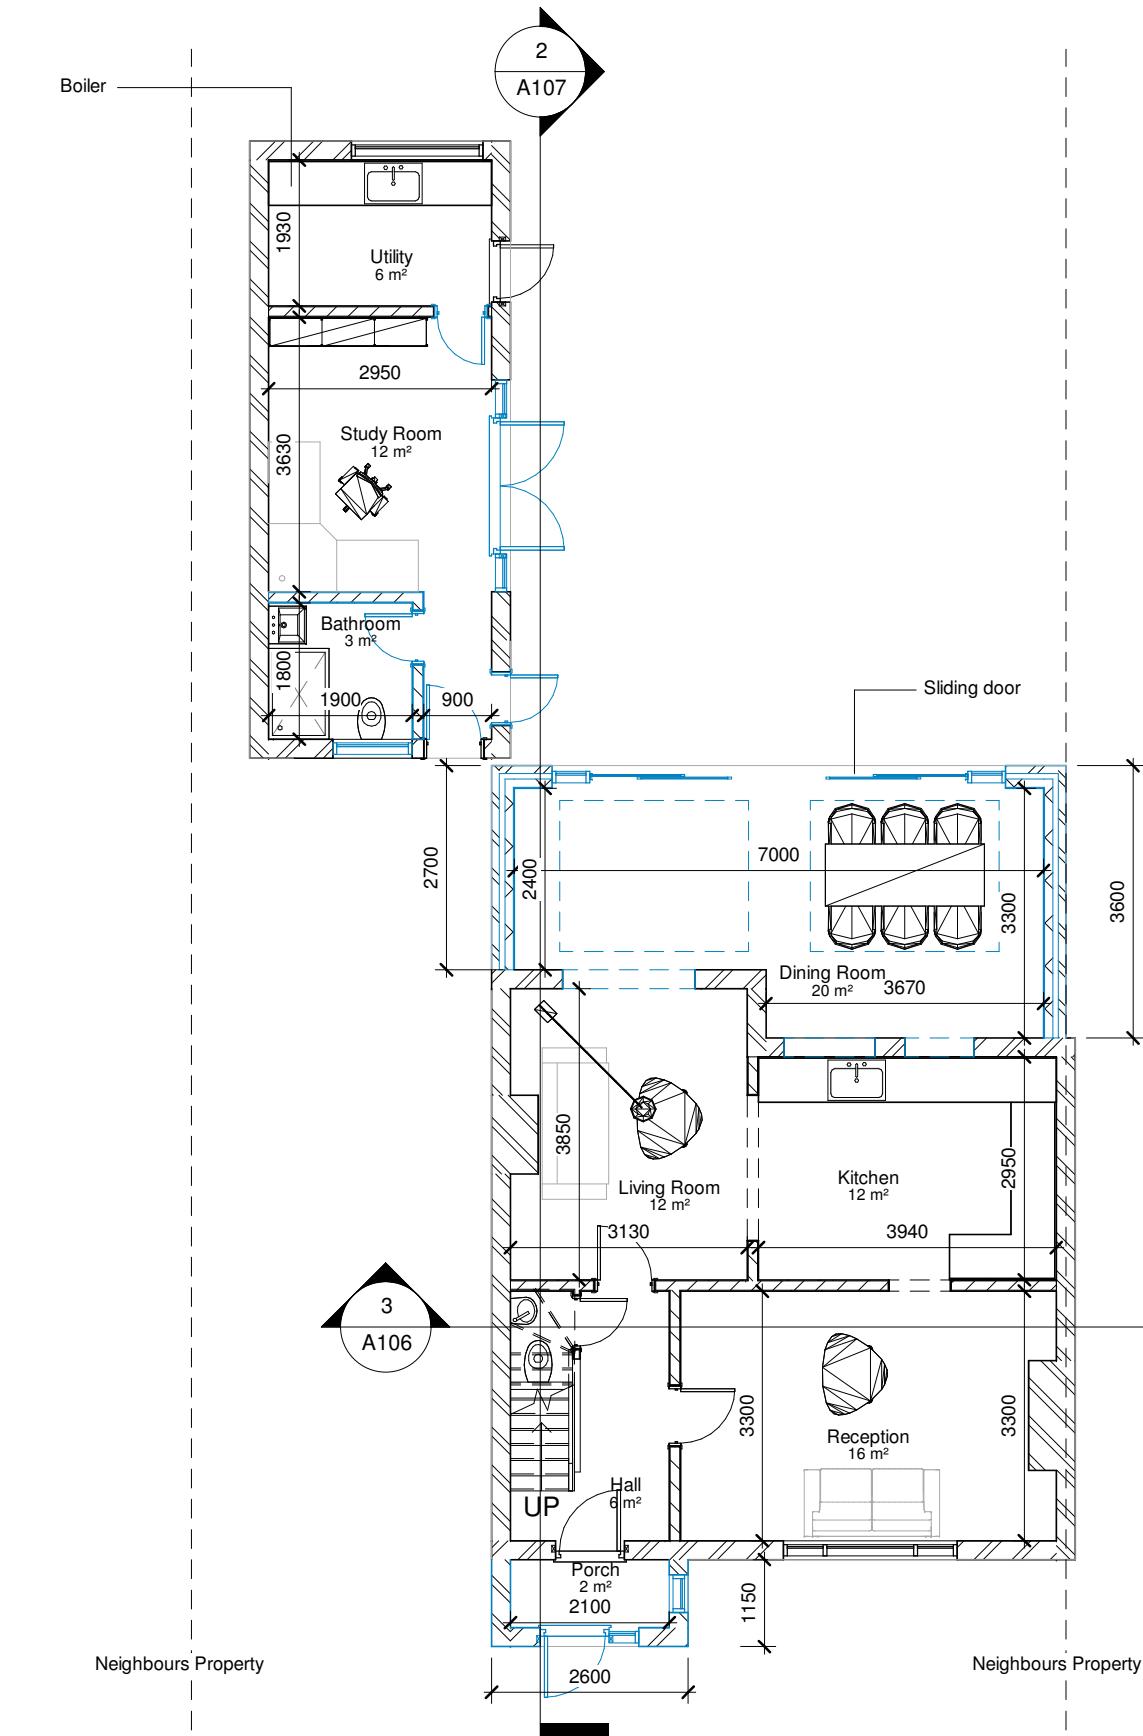


2 00 - Proposed
1 : 100

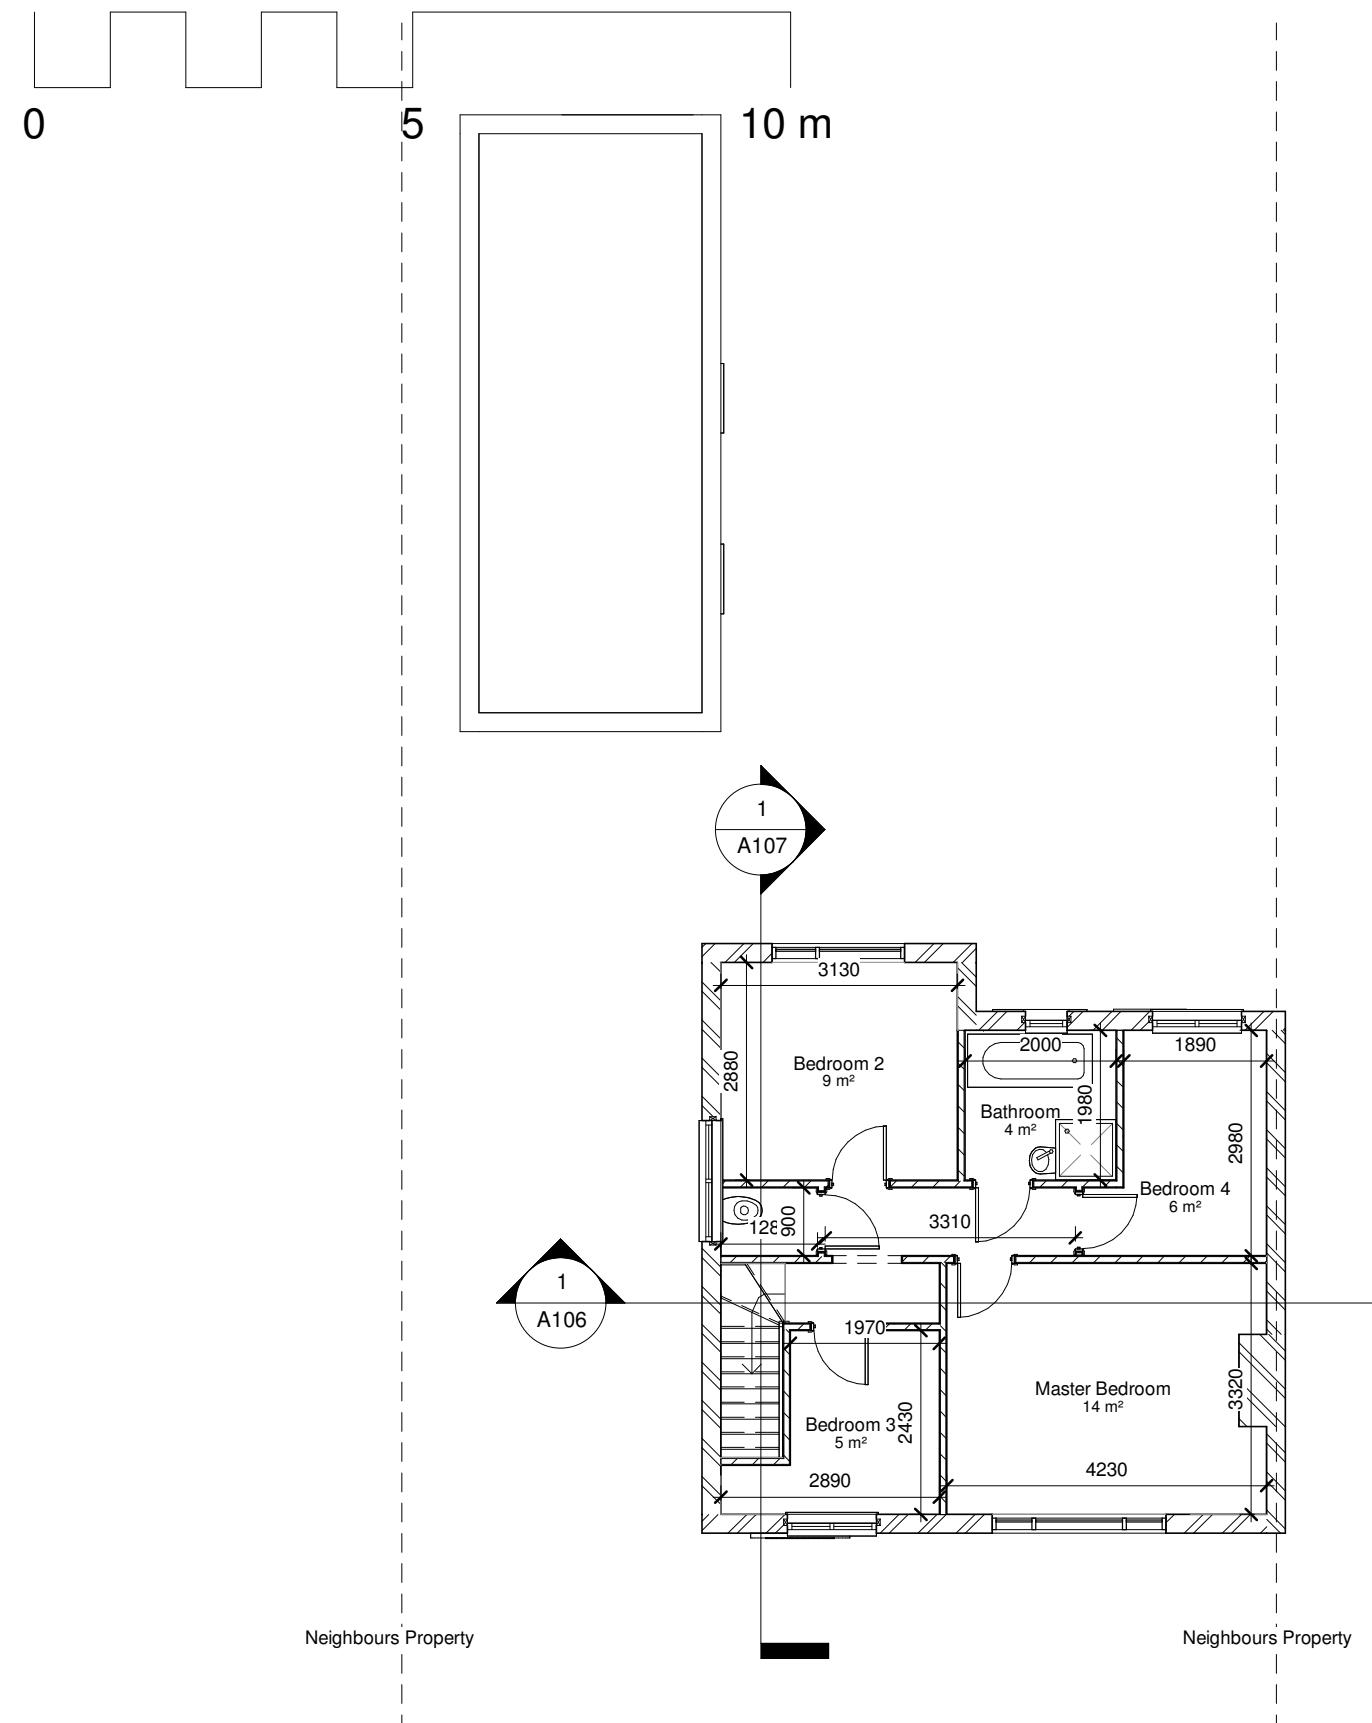


1 01- Existing

1 : 100

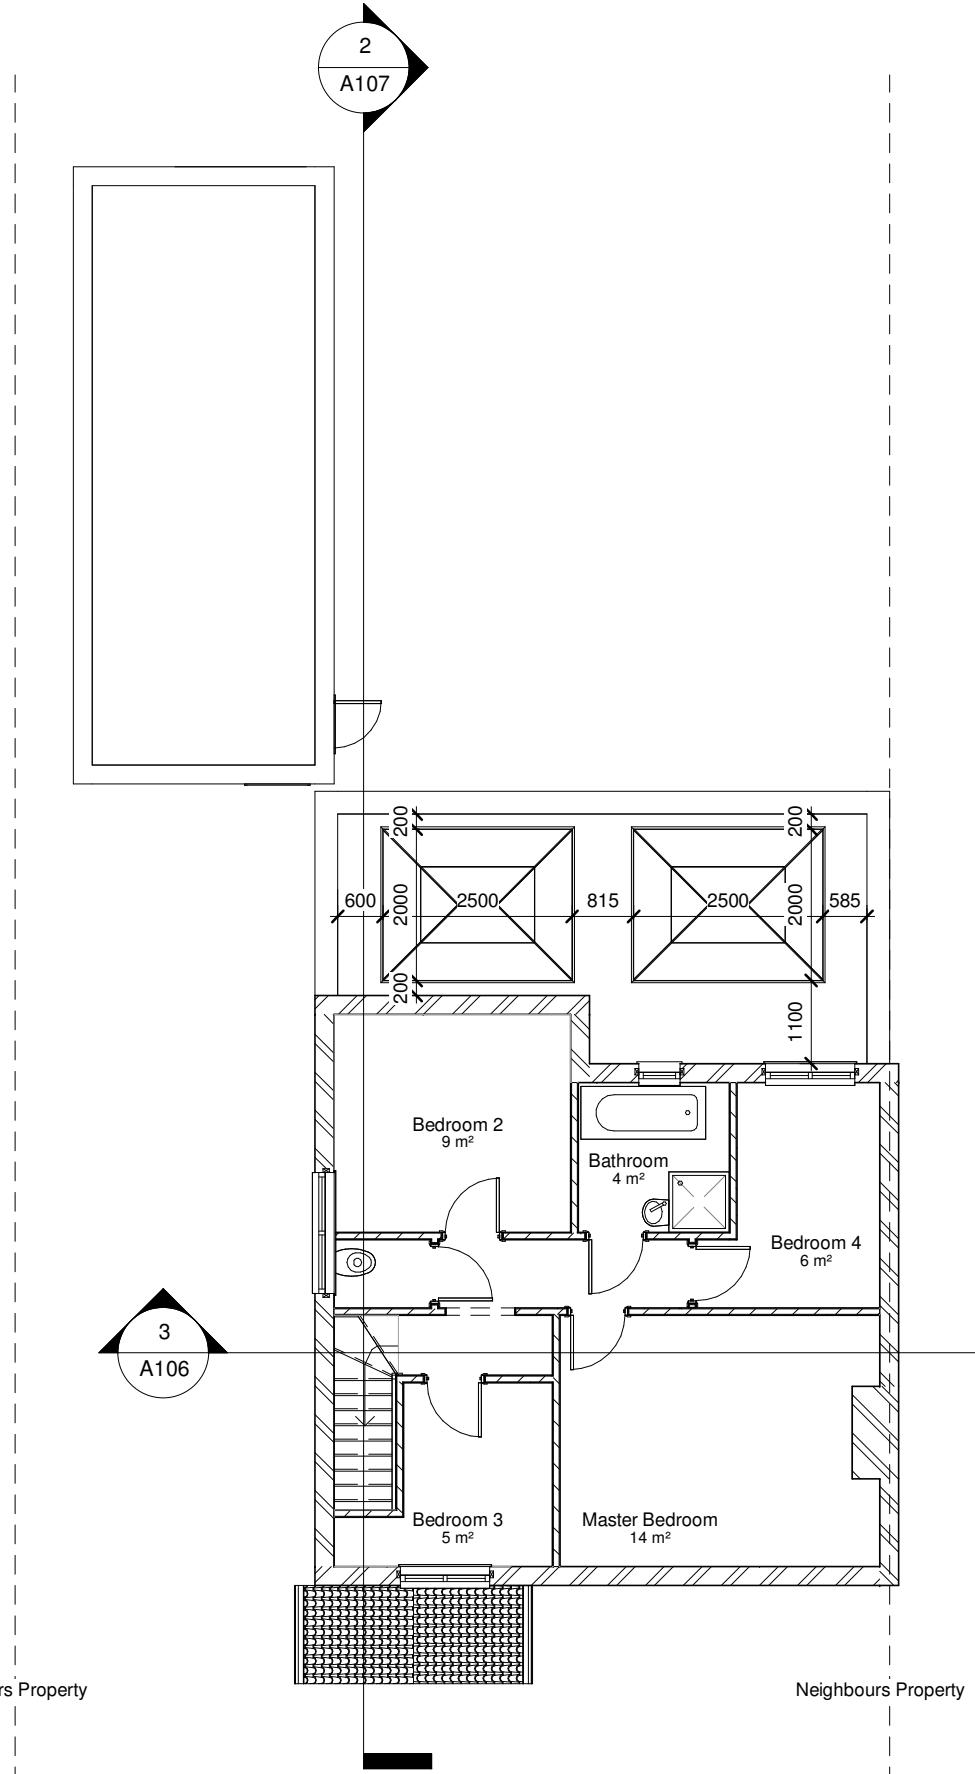


2 01- Proposed

1 : 100

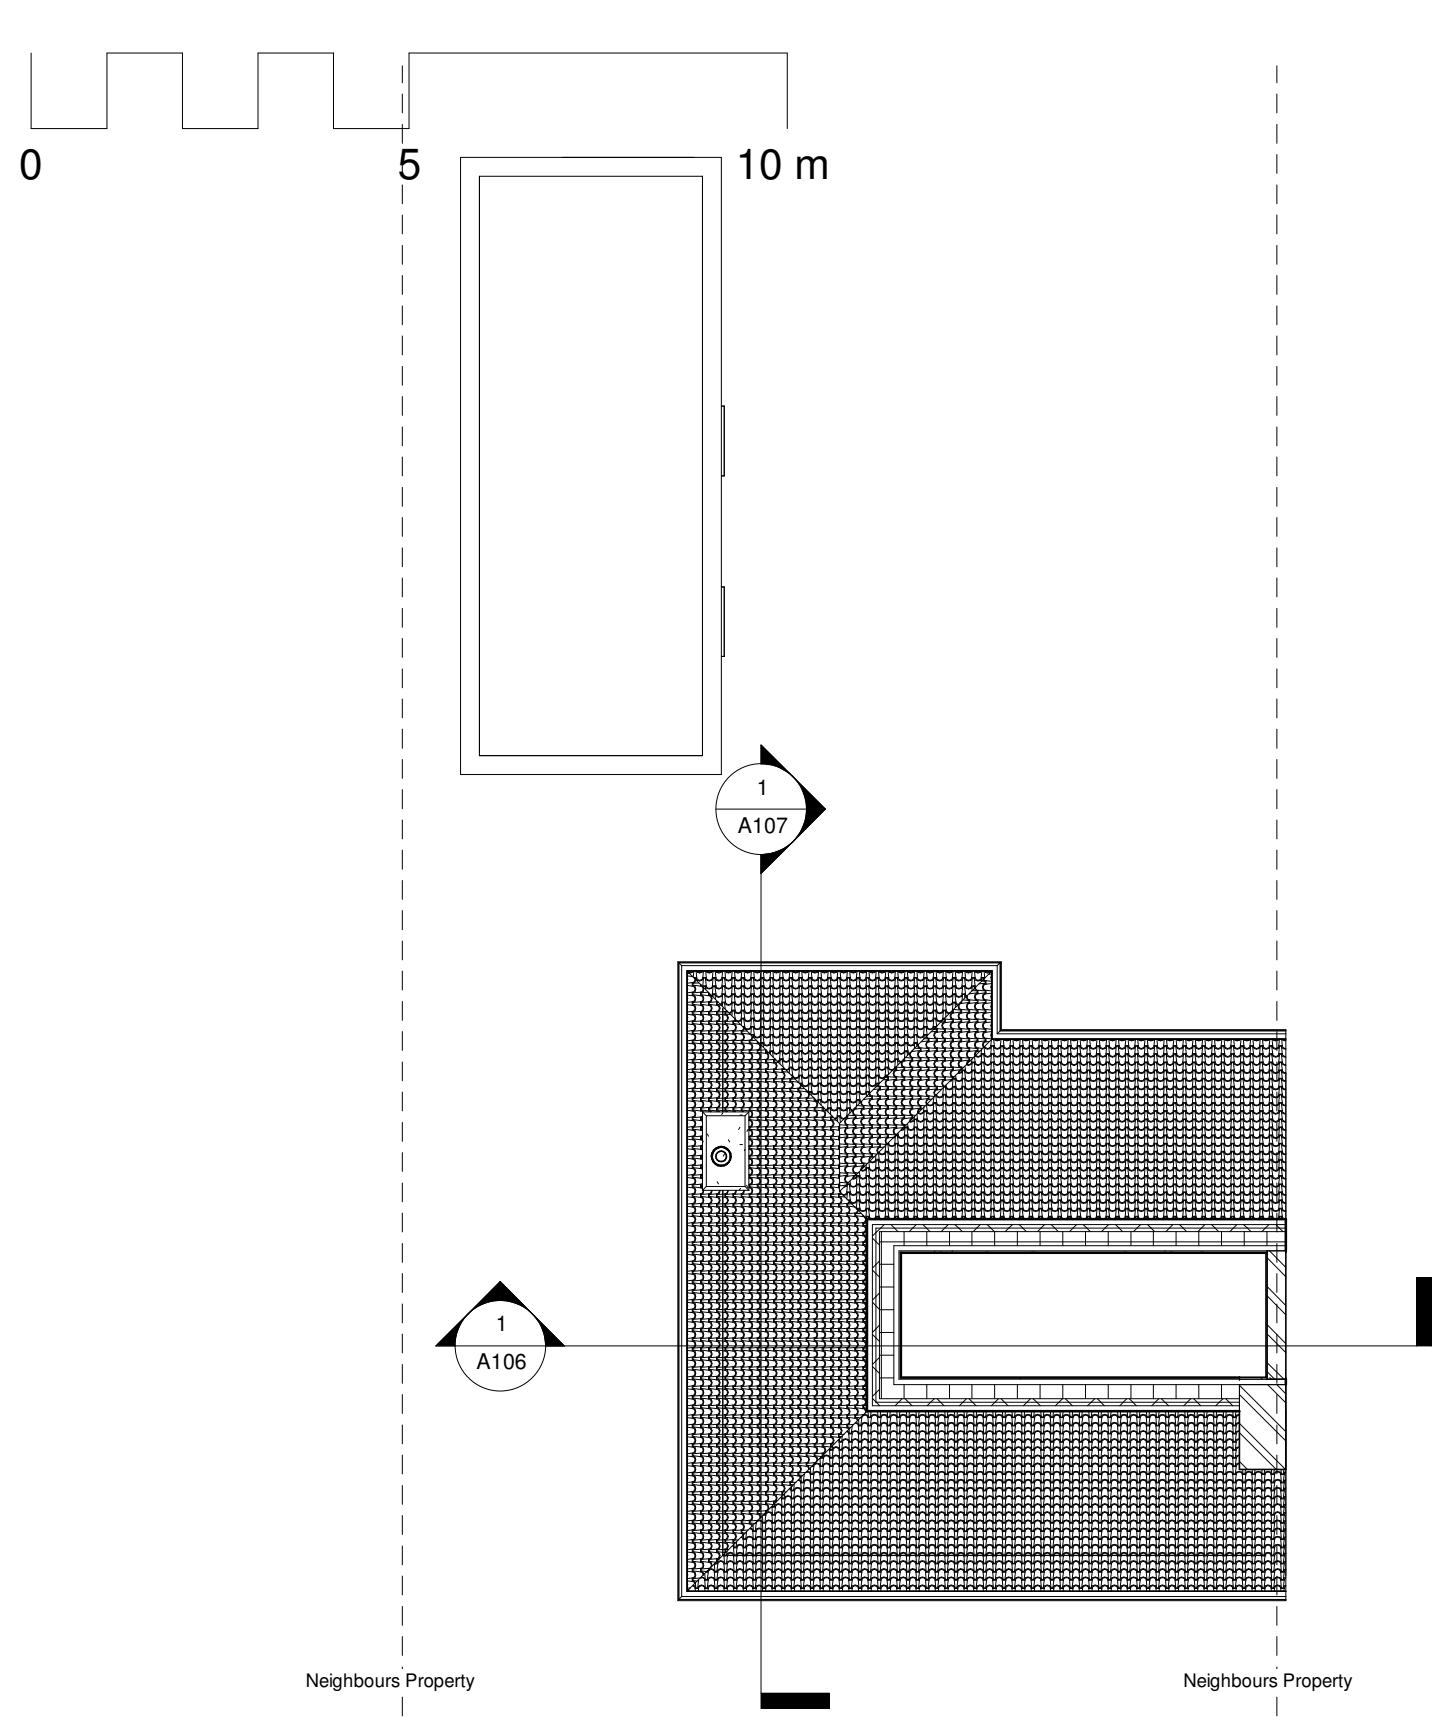


1 Loft - Existing

1 : 100

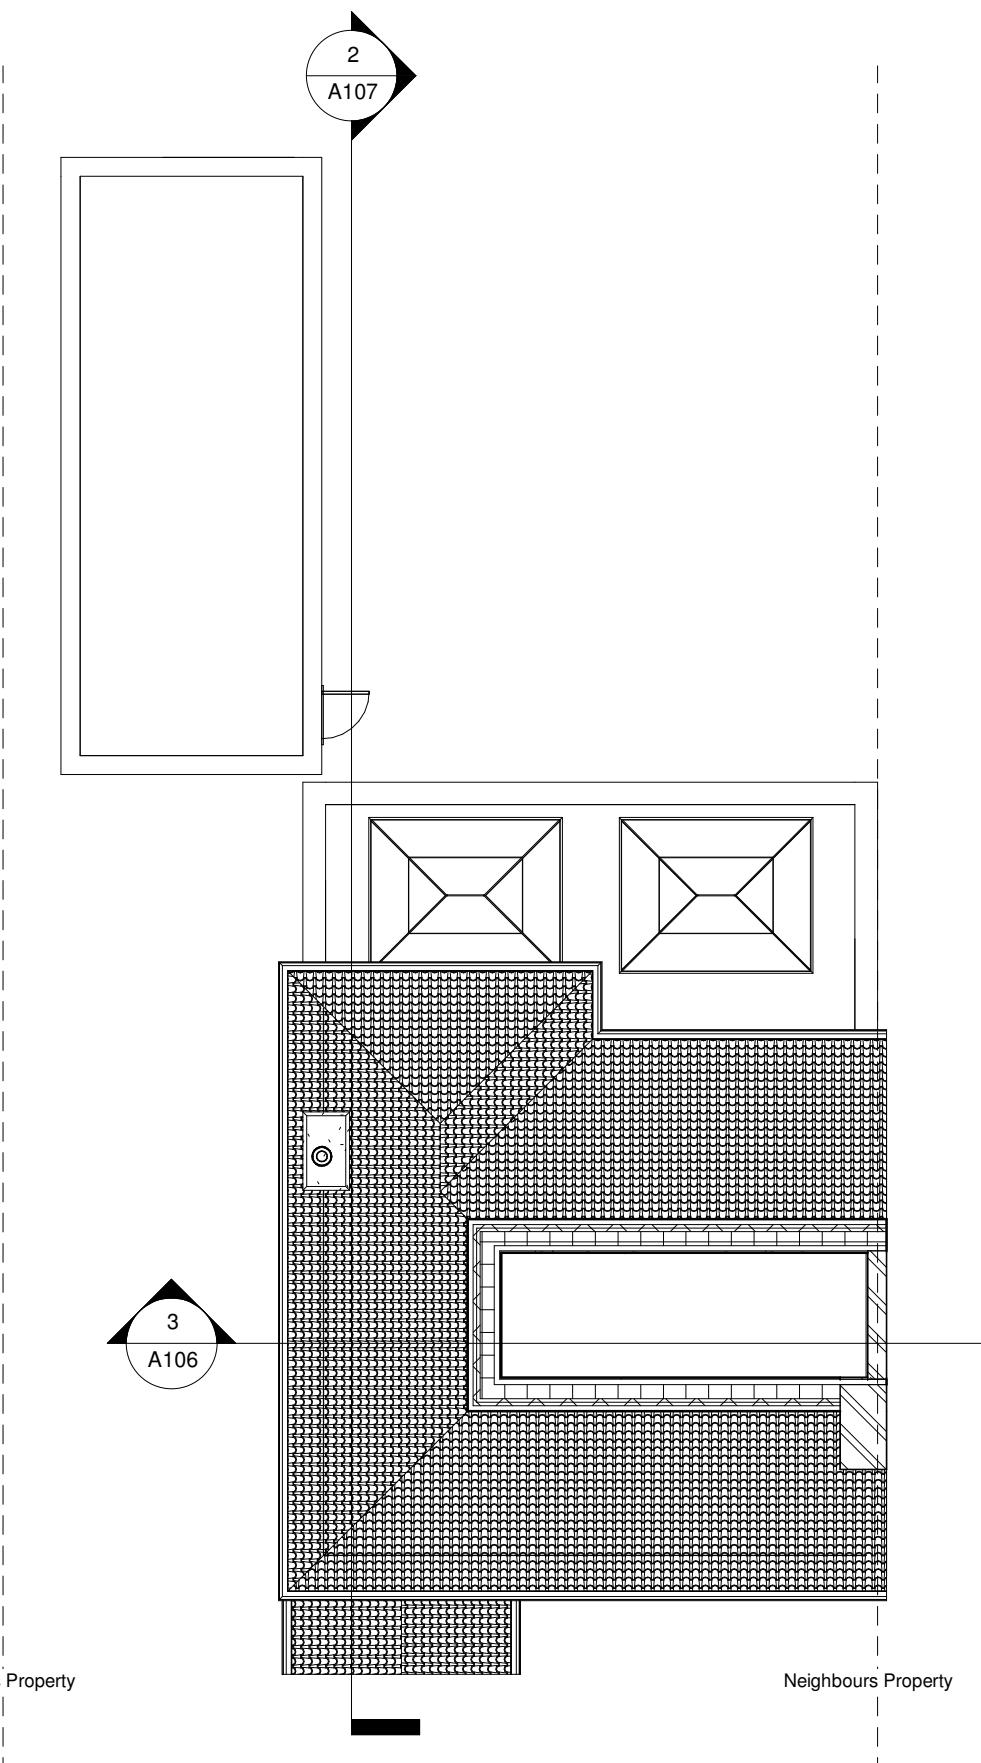


2 Loft - Proposed

1 : 100

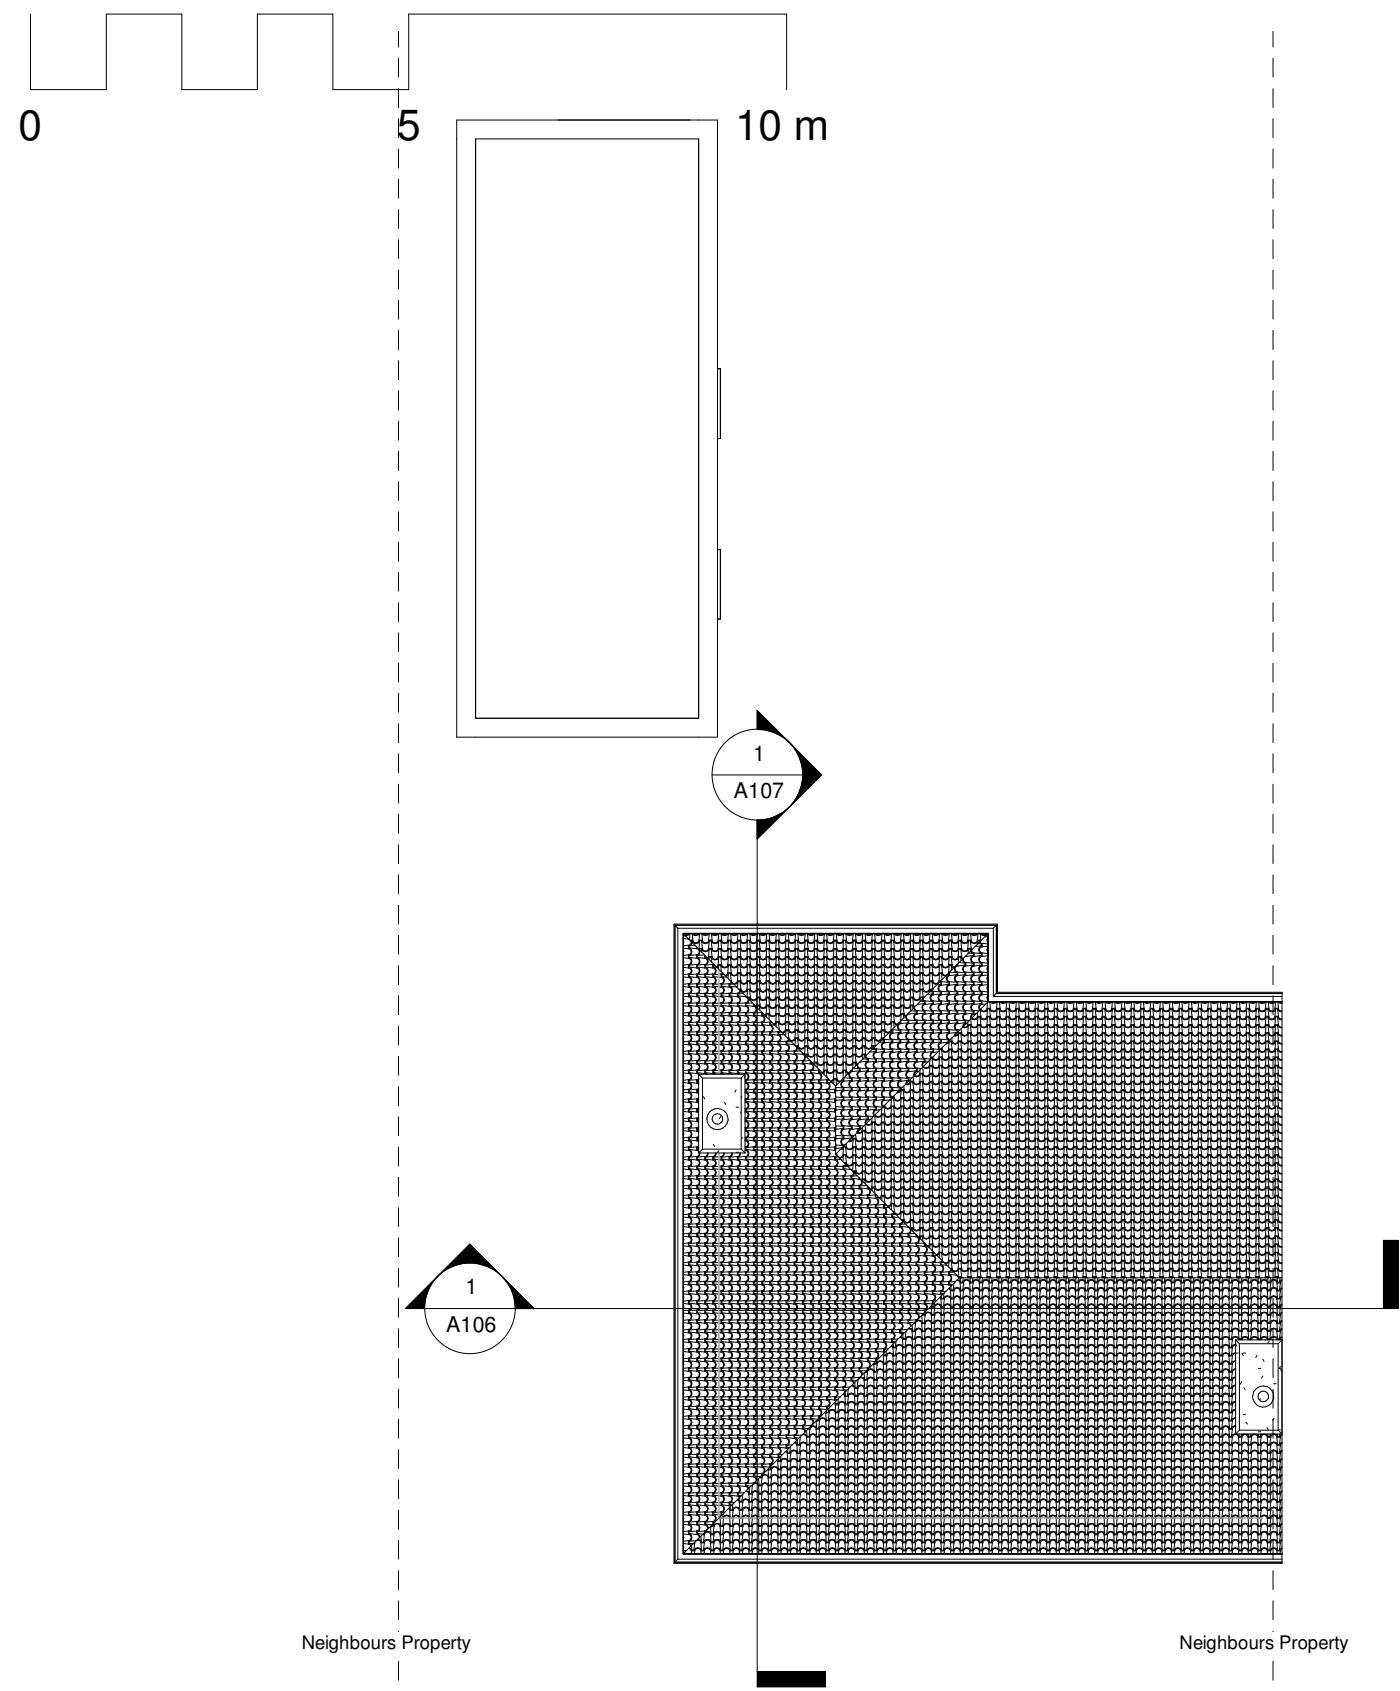

1 Roof - Existing

1 : 100

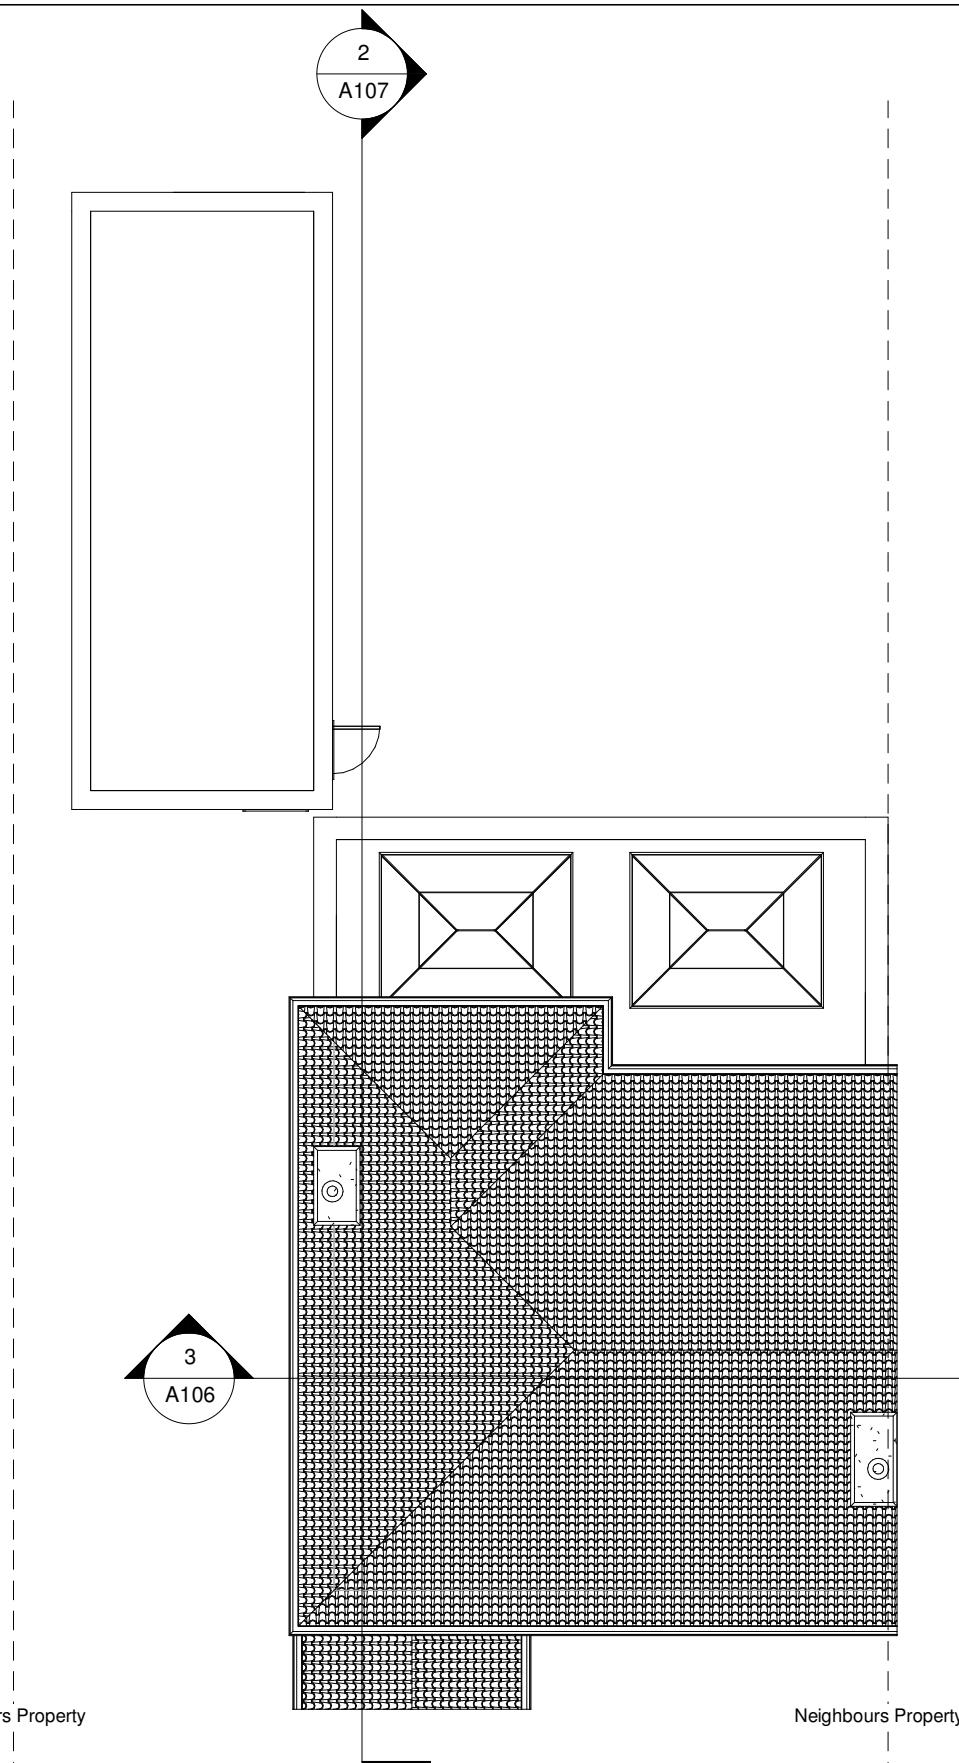


2 Roof - Proposed

1 : 100



0 5 10 m




1 Existing - Section 1
1 : 100

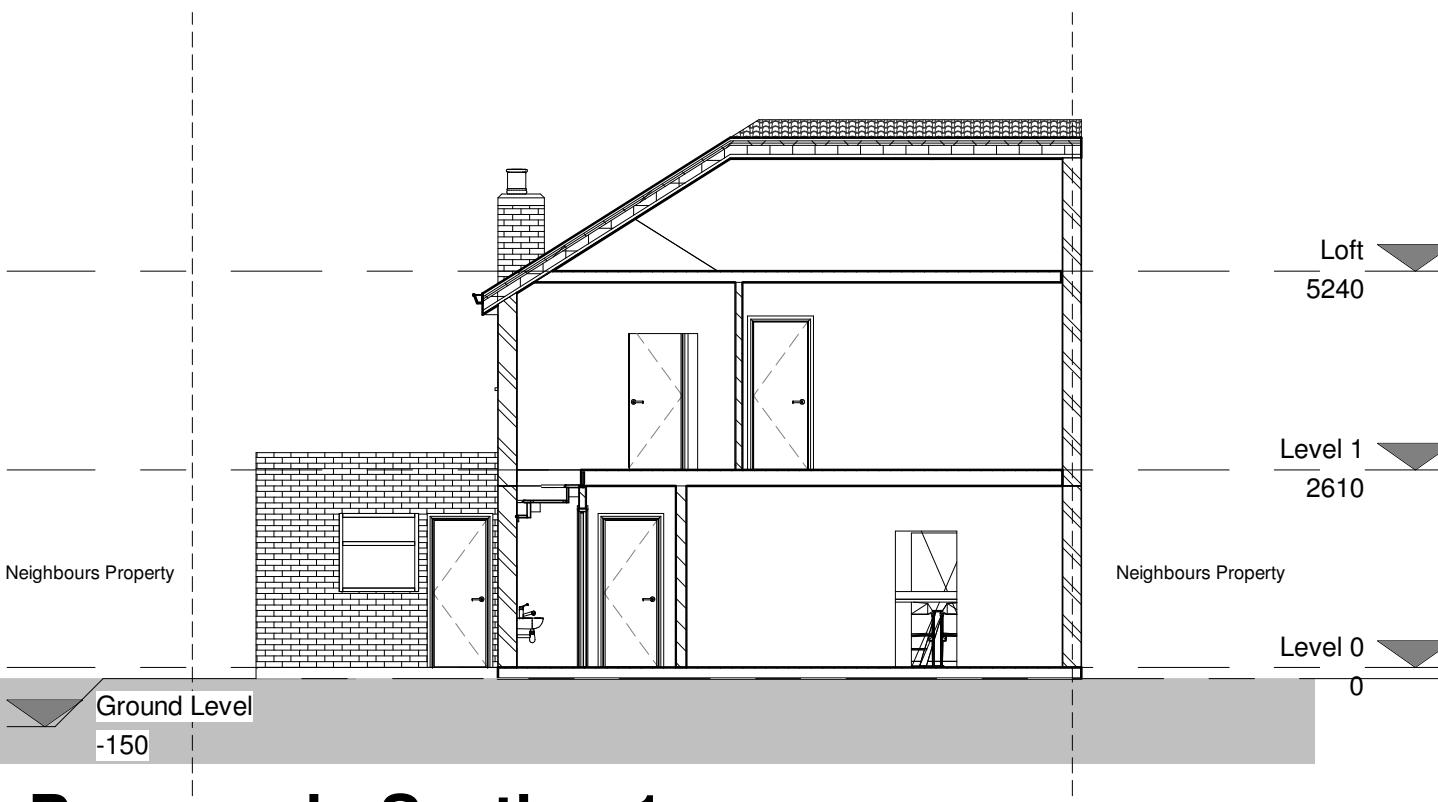


3 Proposed - Section 1
1 : 100

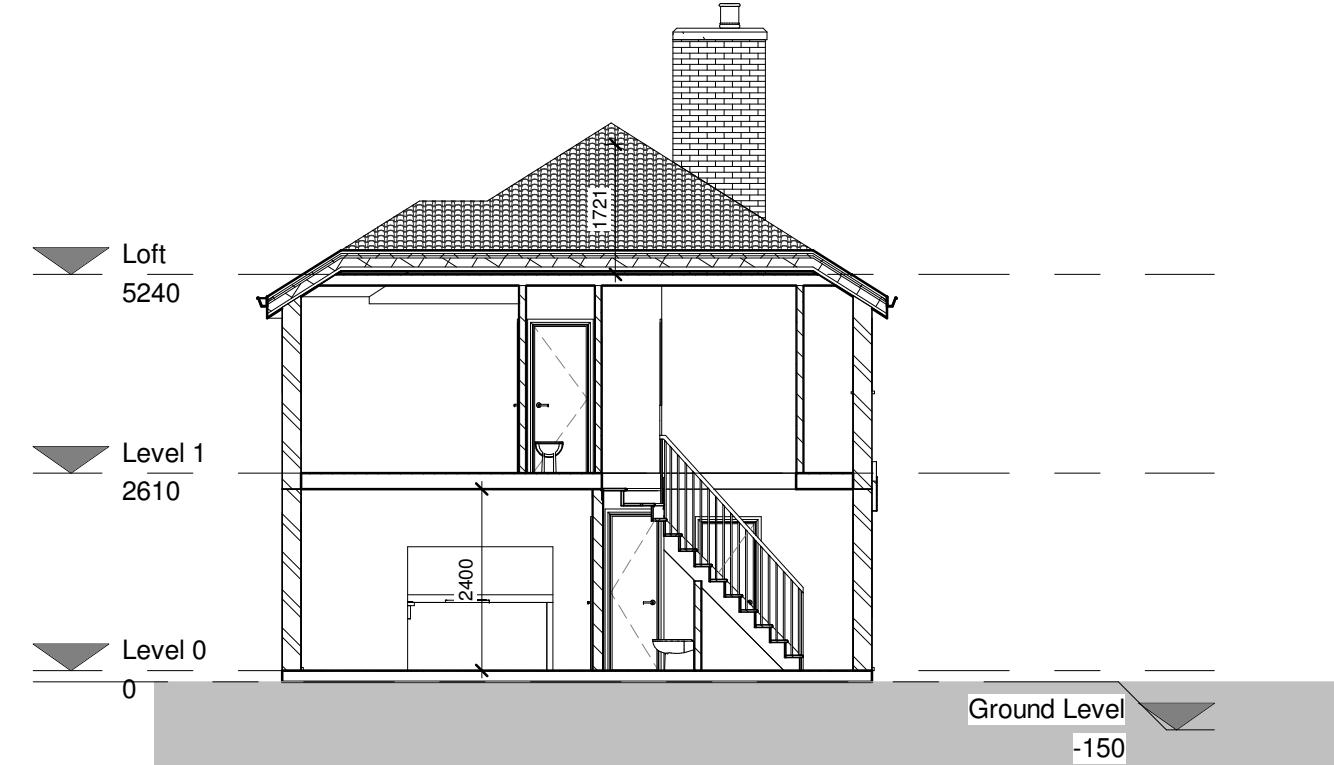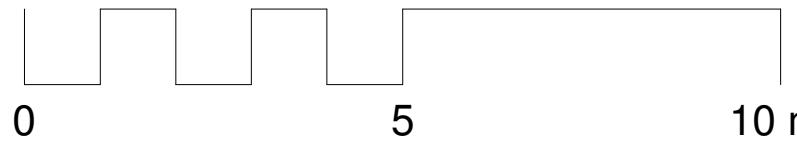

1 Existing - Section 2
1 : 100

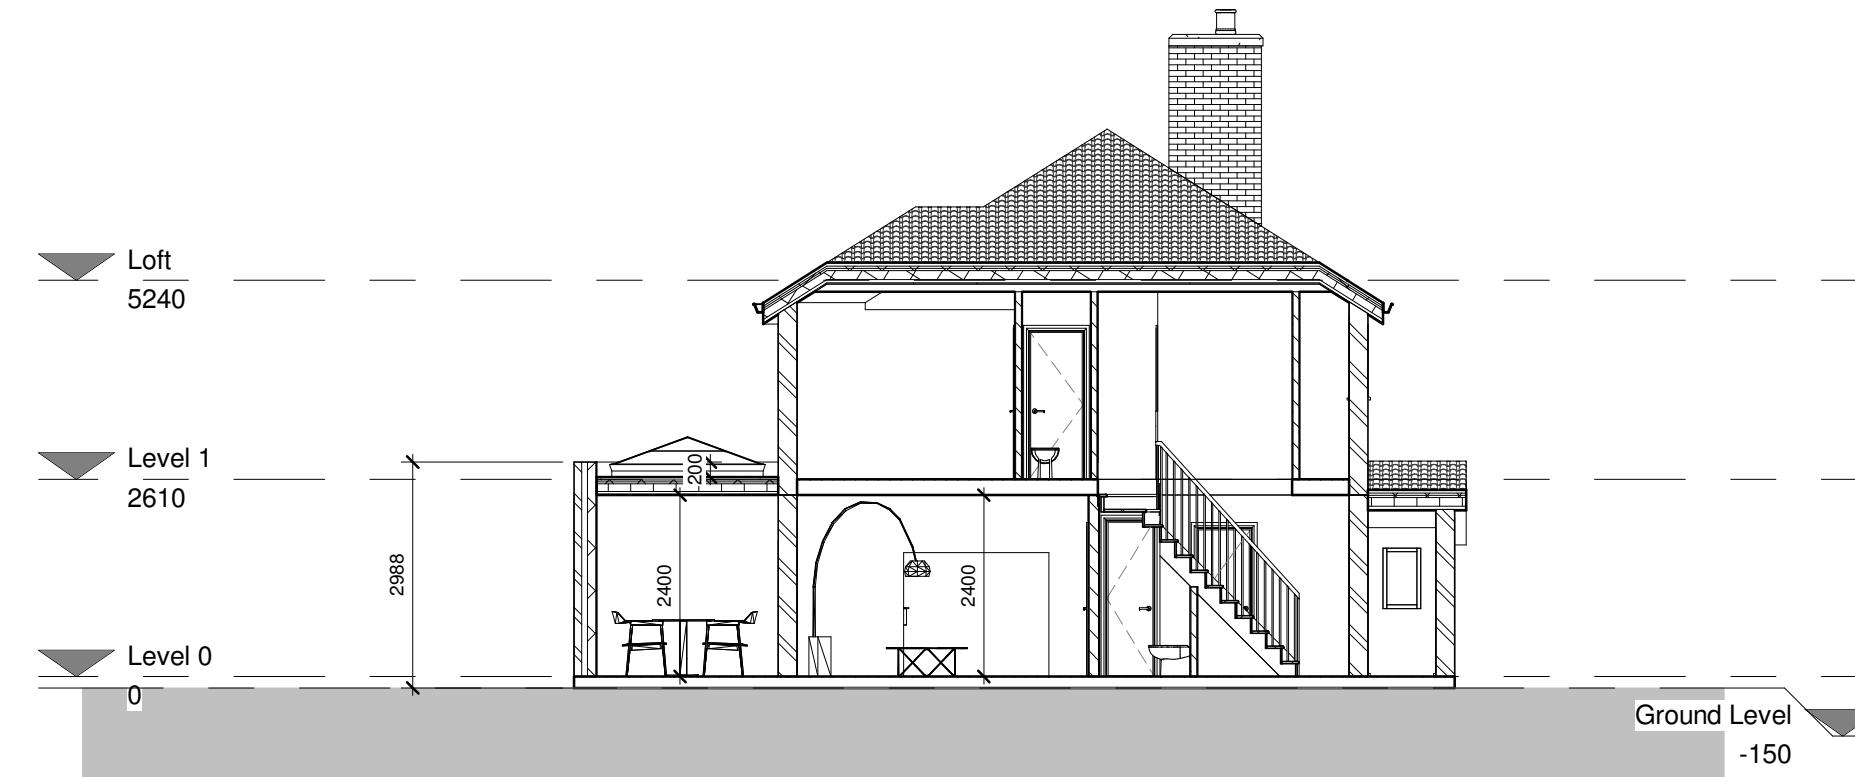


2 Proposed - Section 2
1 : 100

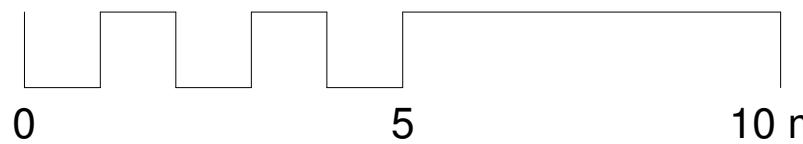



1
1 : 100


Front elevation - Existing

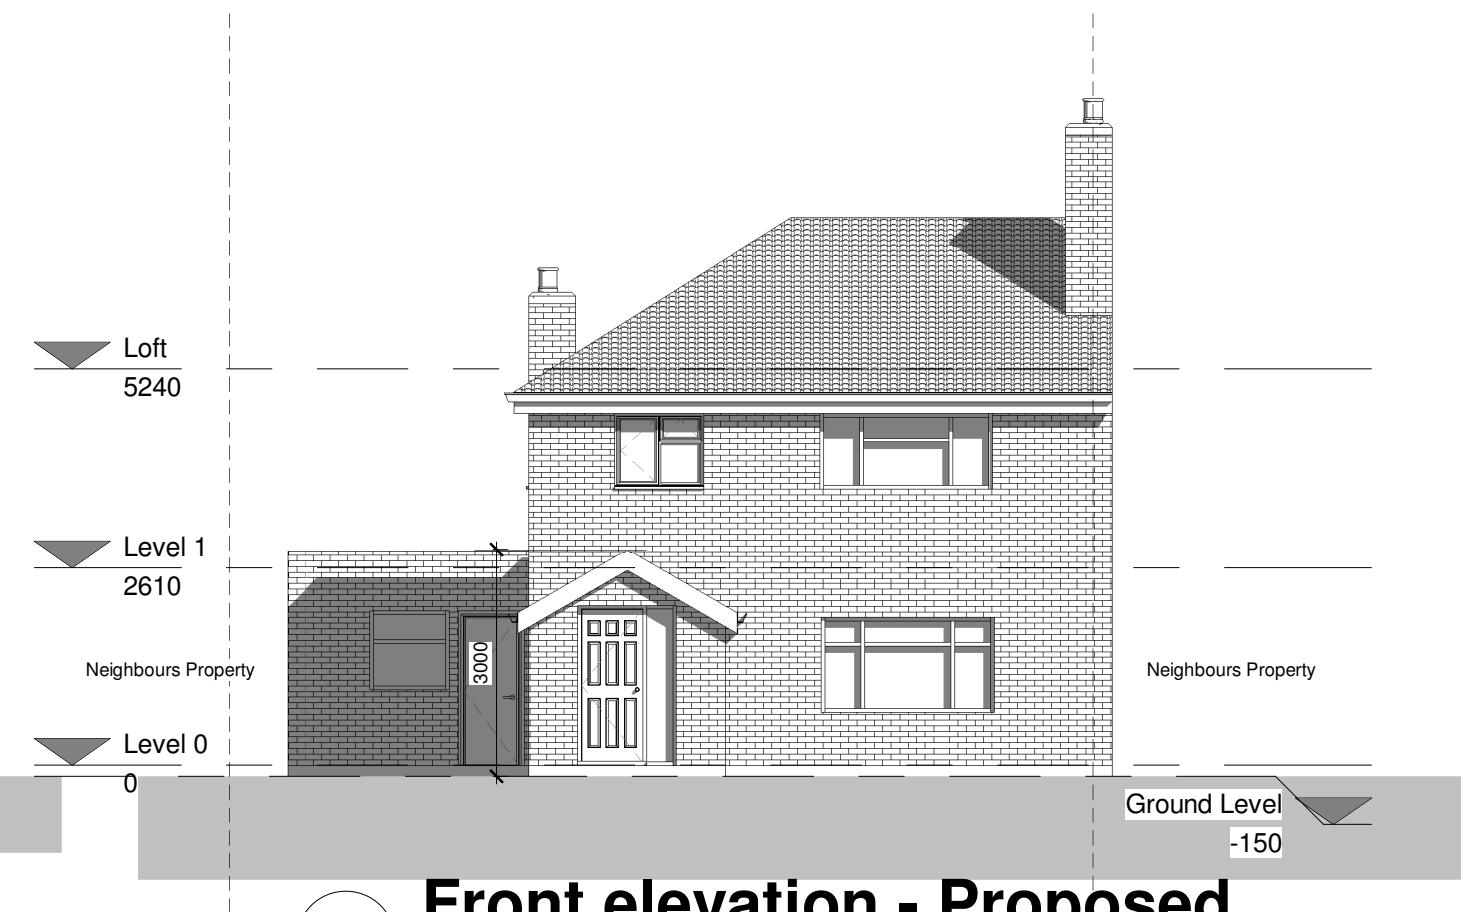


2
1 : 100

Front elevation - Proposed

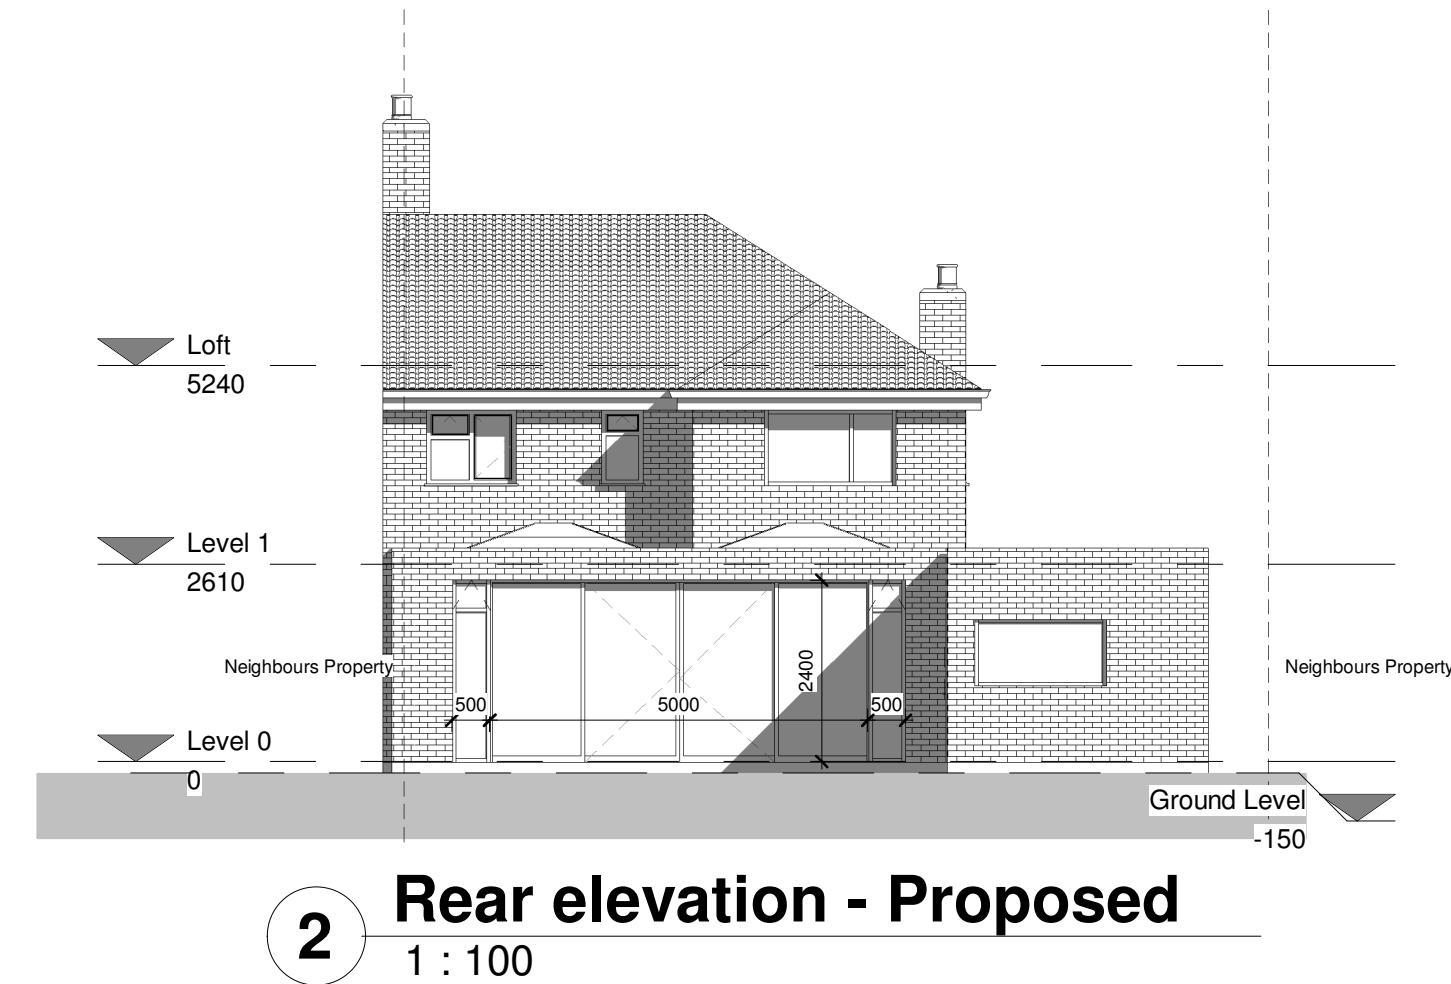
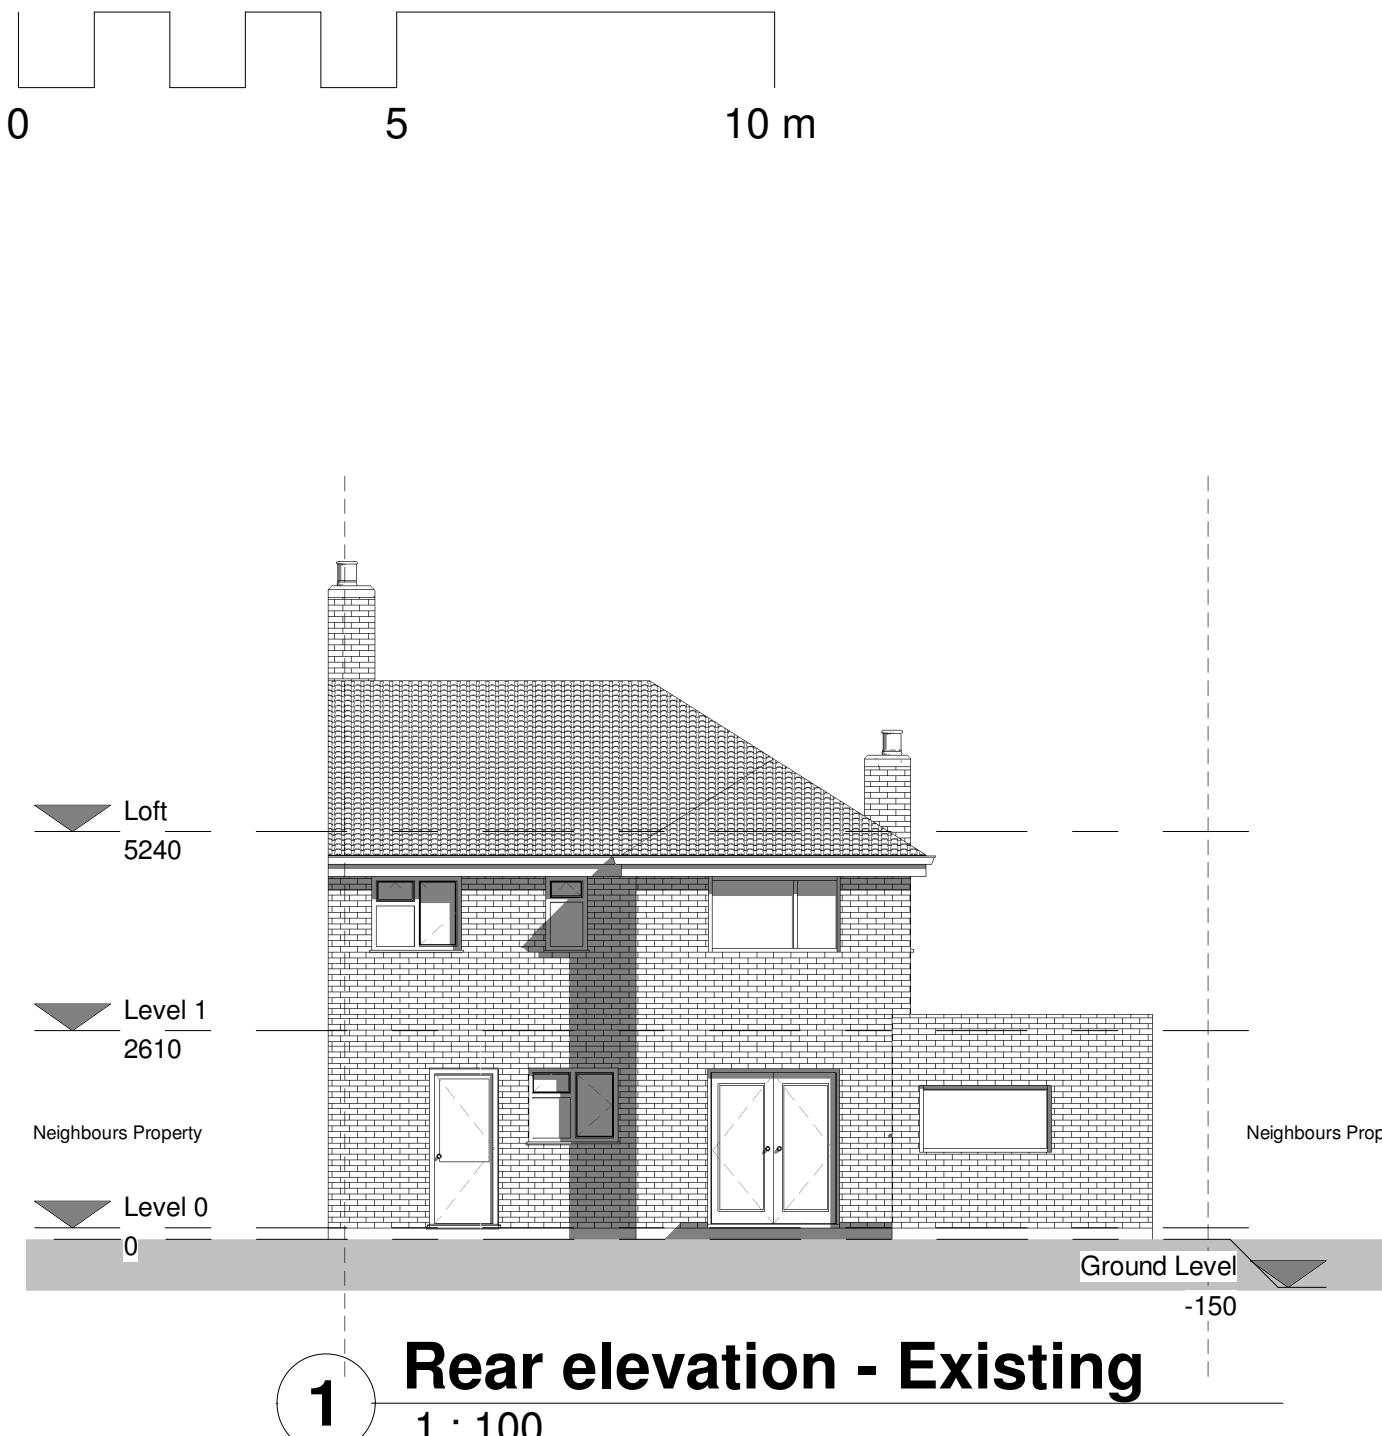


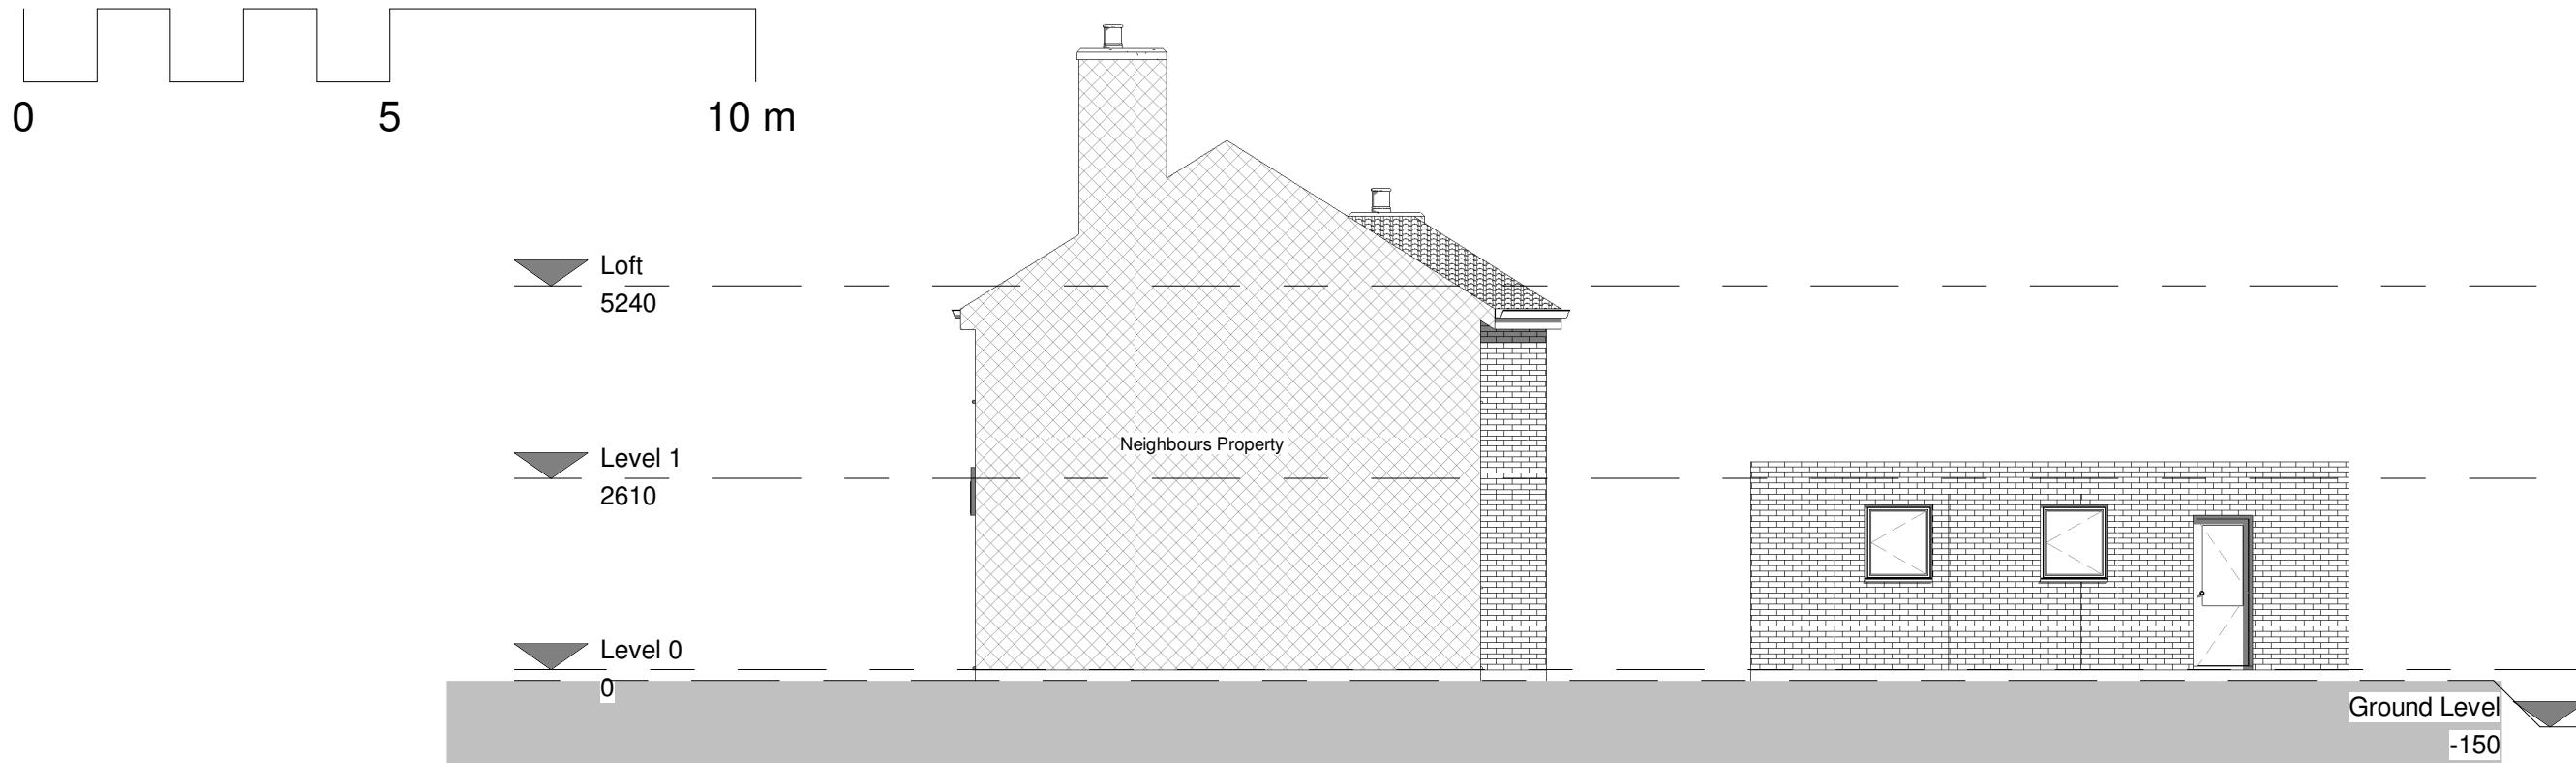

1 Side elevation 1 - Existing
1 : 100

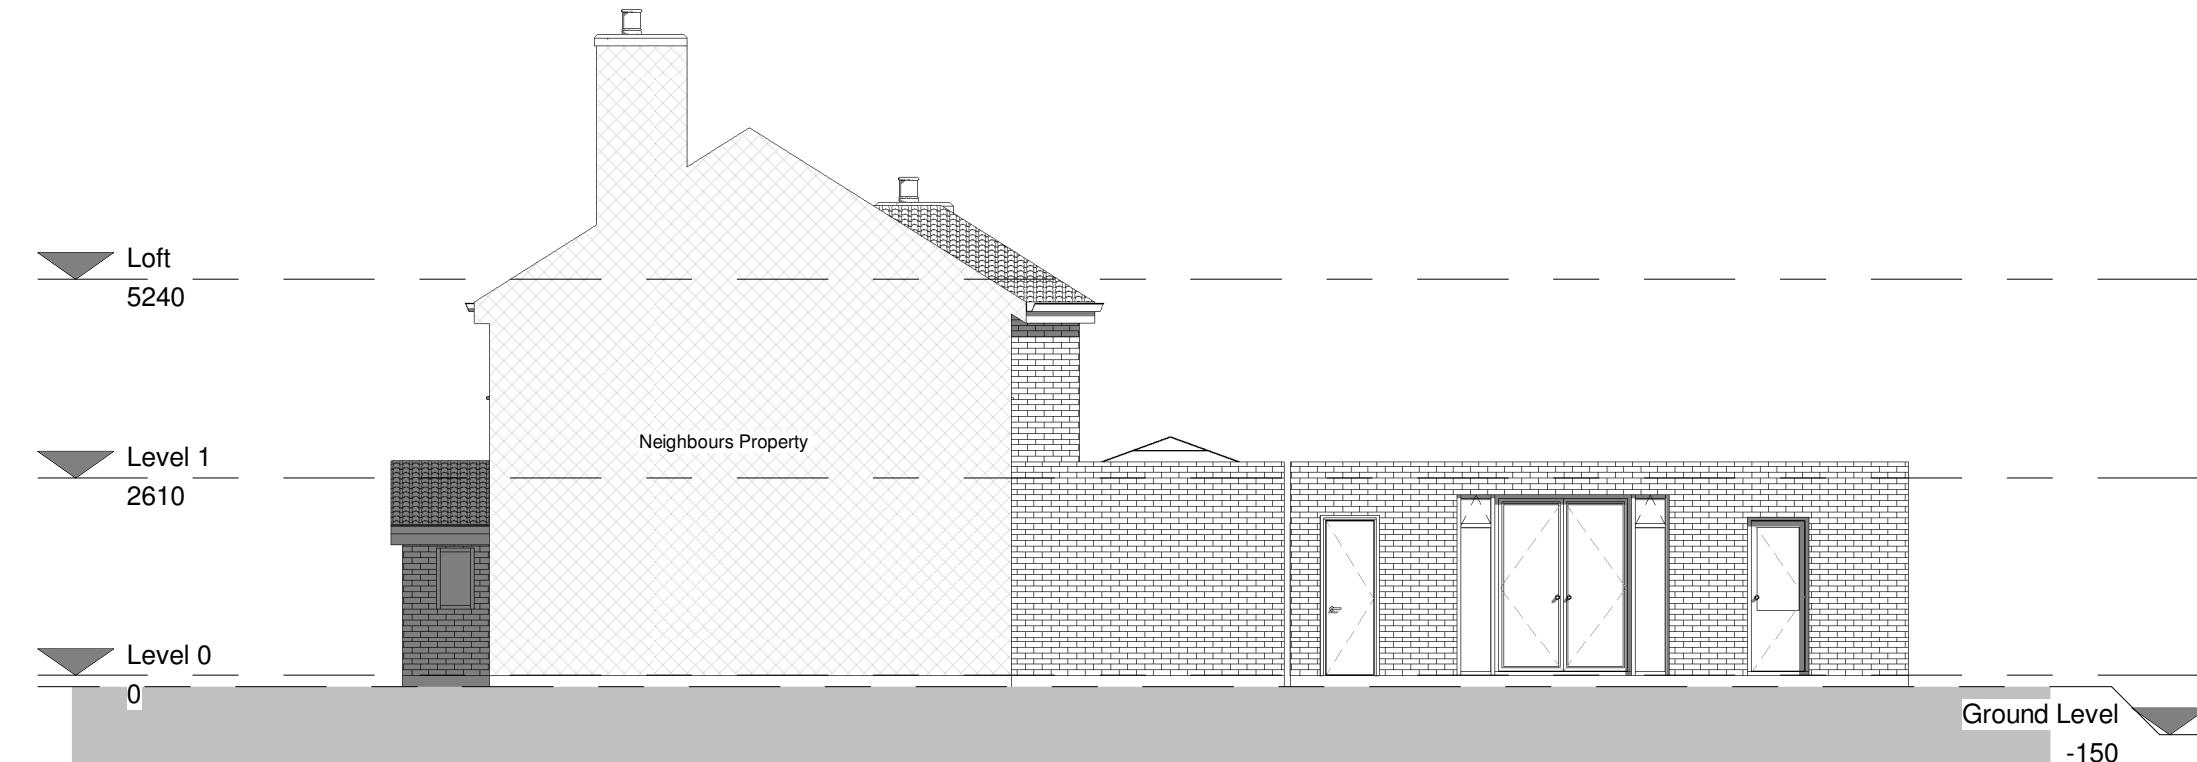


2 Side elevation 1- Proposed
1 : 100

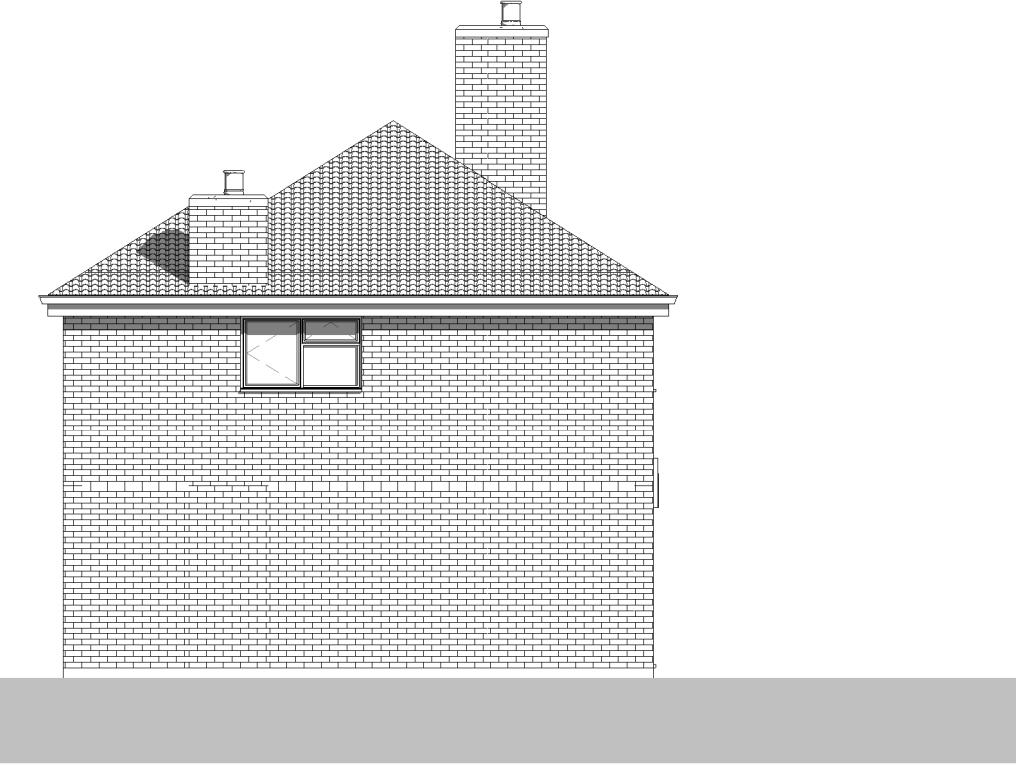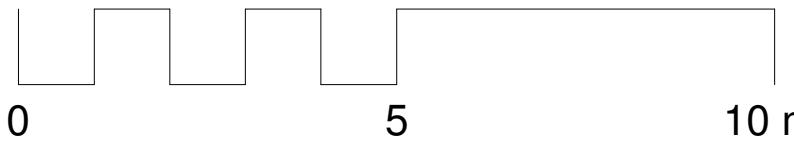

1 Side elevation 2 - Existing

1 : 100

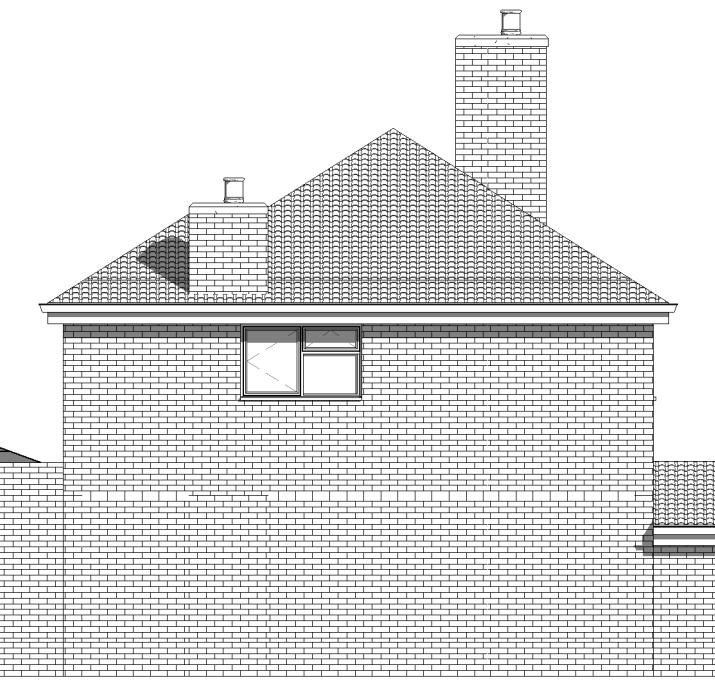

2 Side elevation 2- Proposed

1 : 100