




EXISTING REAR

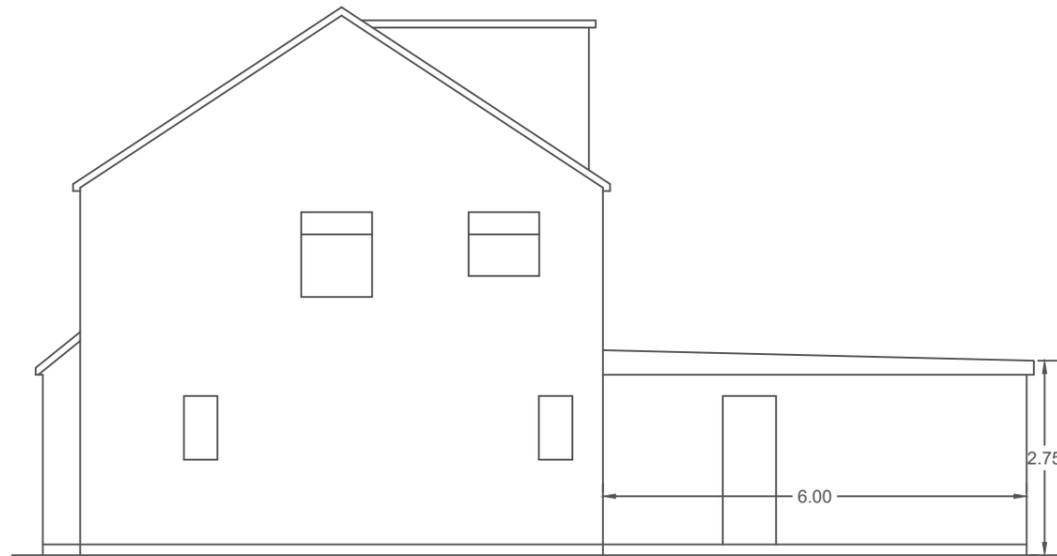


PROPOSED SIDE ELEVATION.

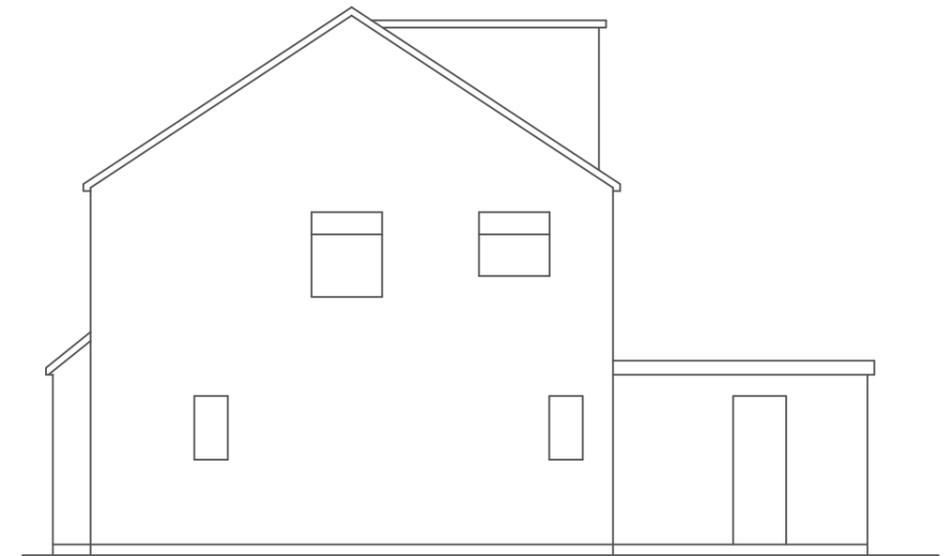


EXISTING SIDE ELEVATION.

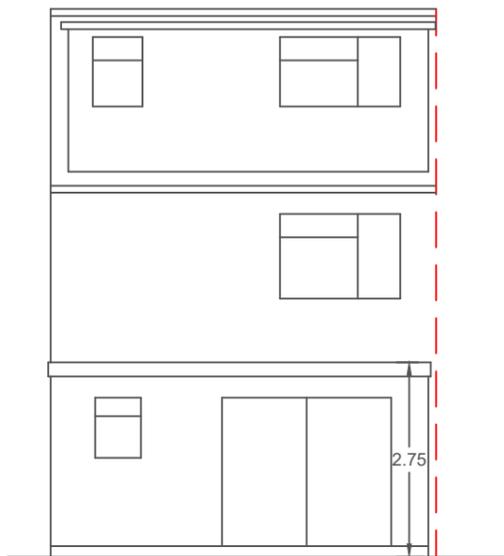

PROPOSED REAR

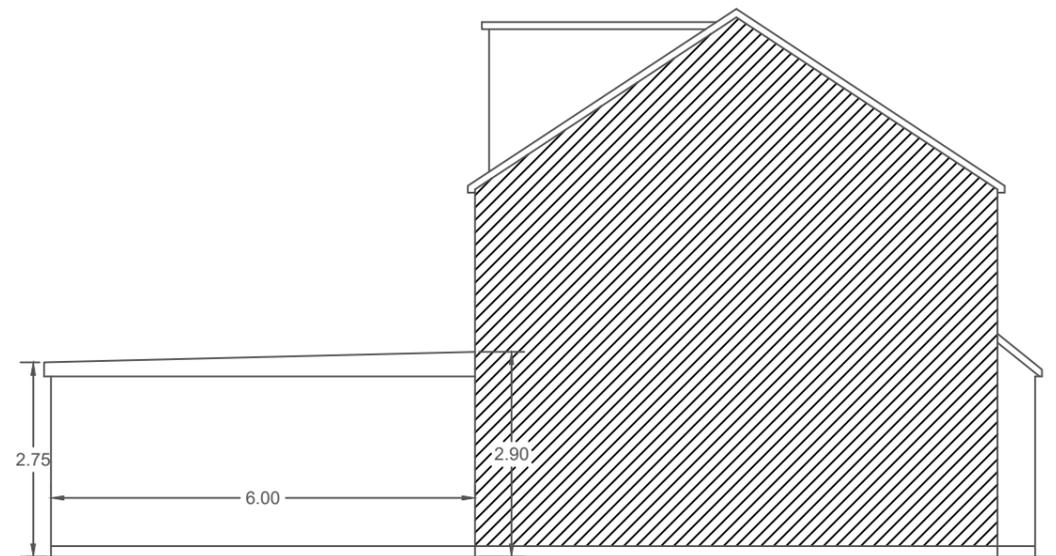

PROPOSED SIDE ELEVATION.

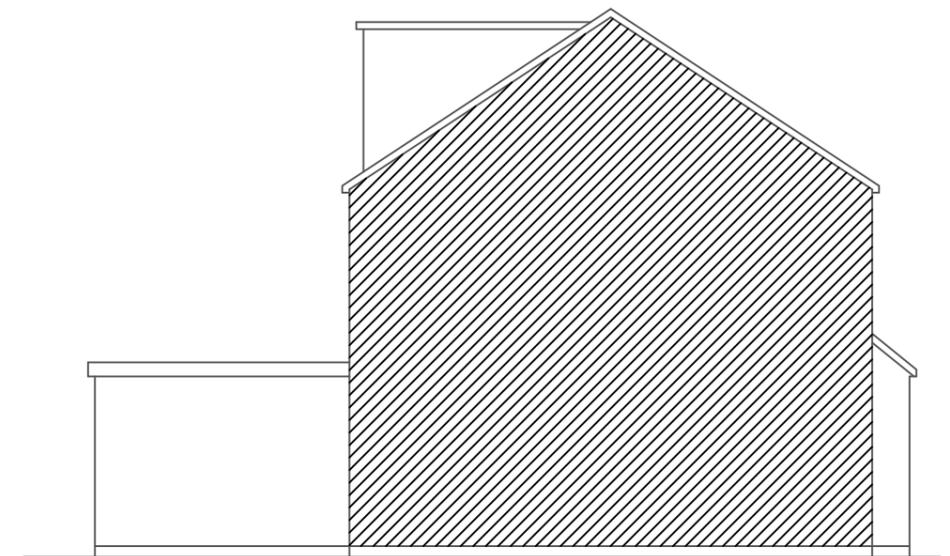

EXISTING SIDE ELEVATION.



SCALE BAR 1: 100. @ A3

SCALE 1: 100 @ A3

Email: engineersassociates@mail.com
 Mobile: 07877576865

EXISTING / PROPOSED ELEVATIONS.

DWG. NO. EA /75 / RA / FP /1B
 Date. JAN. 2026.

PROPOSED REAR EXTENSION.

75 RALEIGH AVENUE.
 HAYES. MIDDLESEX. UB4 0EF.