
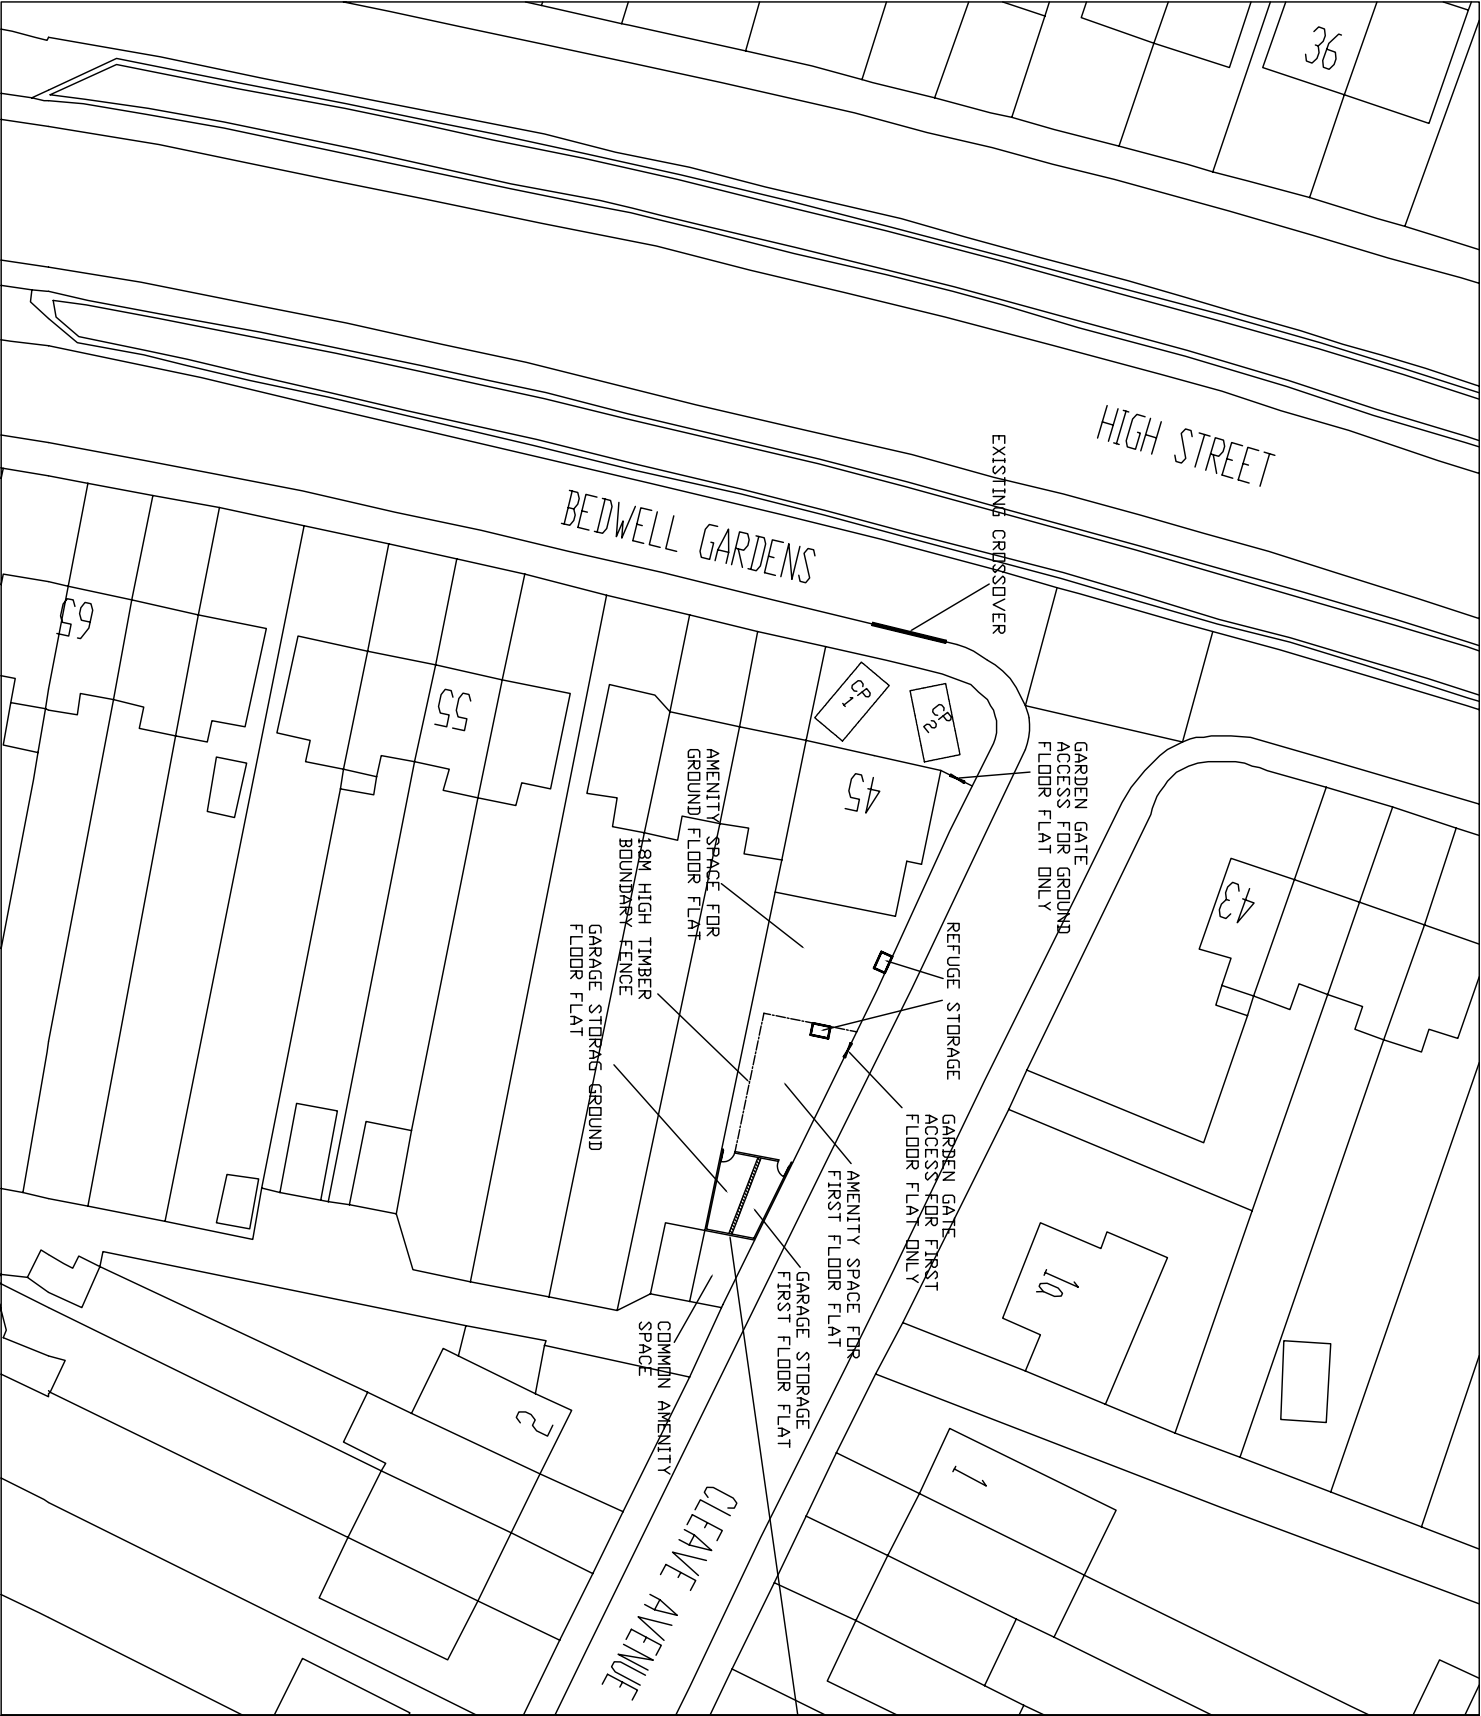


- CP 1 CAR PARK SPACE FOR GROUND FLOOR FLAT
- CP 2 CAR PARK SPACE FOR FIRST FLOOR FLAT

EXISTING GARAGE TO BE DIVIDED INTO TWO, STORAGE FOR FIRST FLOOR AND GROUND FLOOR FLATS

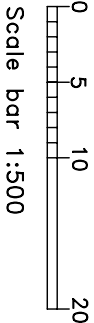

Scale bar 1:500

BLOCK PLAN
45 BEDWELL GARDENS
HAYES
MIDDLESEX
SCALE 1:500