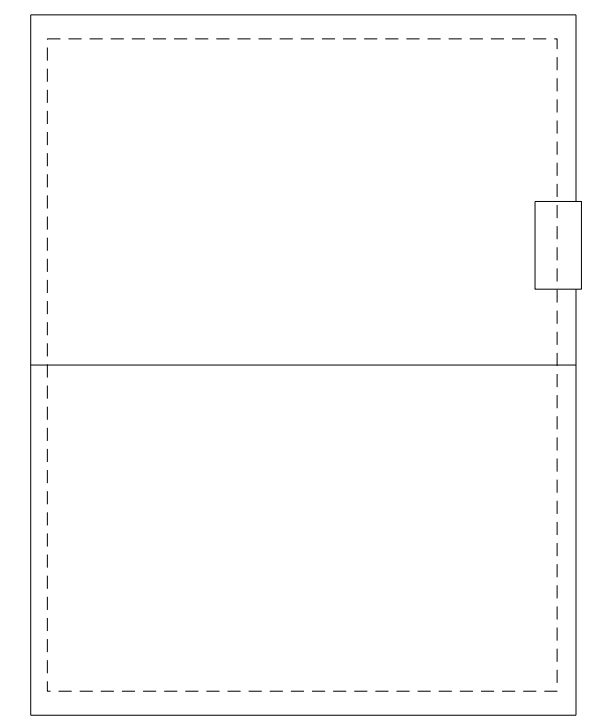
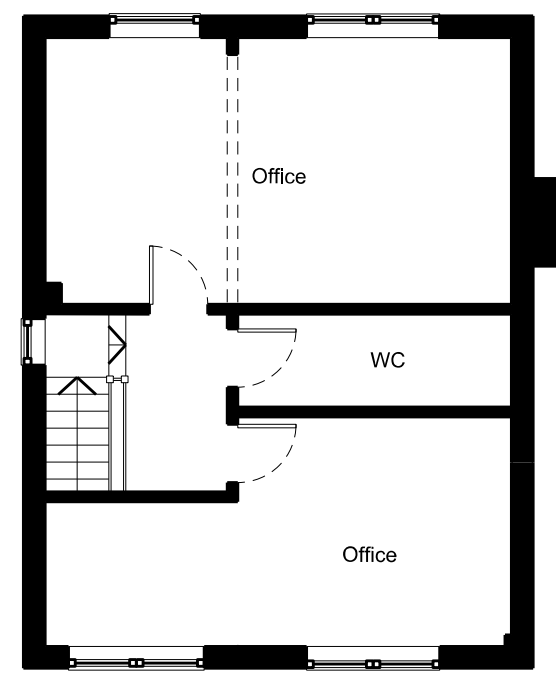
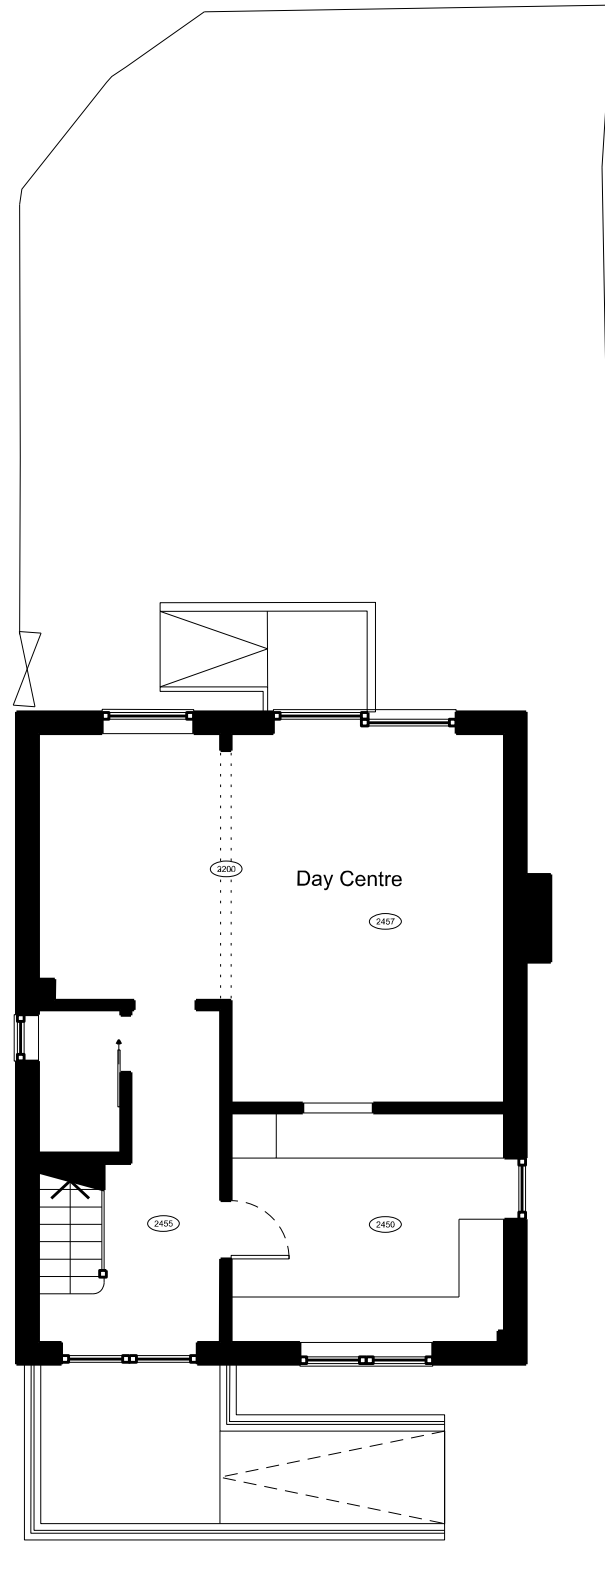


Holt Lodge, 38
Castlebar Park
London W5 1BU
t: +44 208 998 7576
f: +44 870 134 8184
e-mail: contact@
dizarchitects.com

REV	NOTES	DATE
A	ISSUED FOR PLANNING	22.03.2023

REV	NOTES	DATE

84A LONG LANE		SCALE
EXISTING PLANS		1:100 @ A3
DRAWING No.		DRAWN BY
00P010		ML
		DATE
		MAR 2023
		REVISION
		A