




Ordnance Survey (c) Crown Copyright 2022. All rights reserved. Licence number 100022432

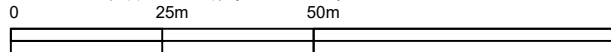

Location Plan Scale 1:1250



Planning Issue

Revision	Date	Description	Paper Size	Scale	Construct 360 Ltd, Trading as:	
			A4	1:1250	 DontMoveExtend.com info@DontMoveExtend.com Tel: 0208 206 0011	
				Revision 1st		
				Dec-22	17 Dartmouth Road Ruislip HA4 0DD	
				Drawn By RA		
				Checked By AP	Status Design Stage	
					Drawing Number OSMAP	

COPYRIGHT © 2022