


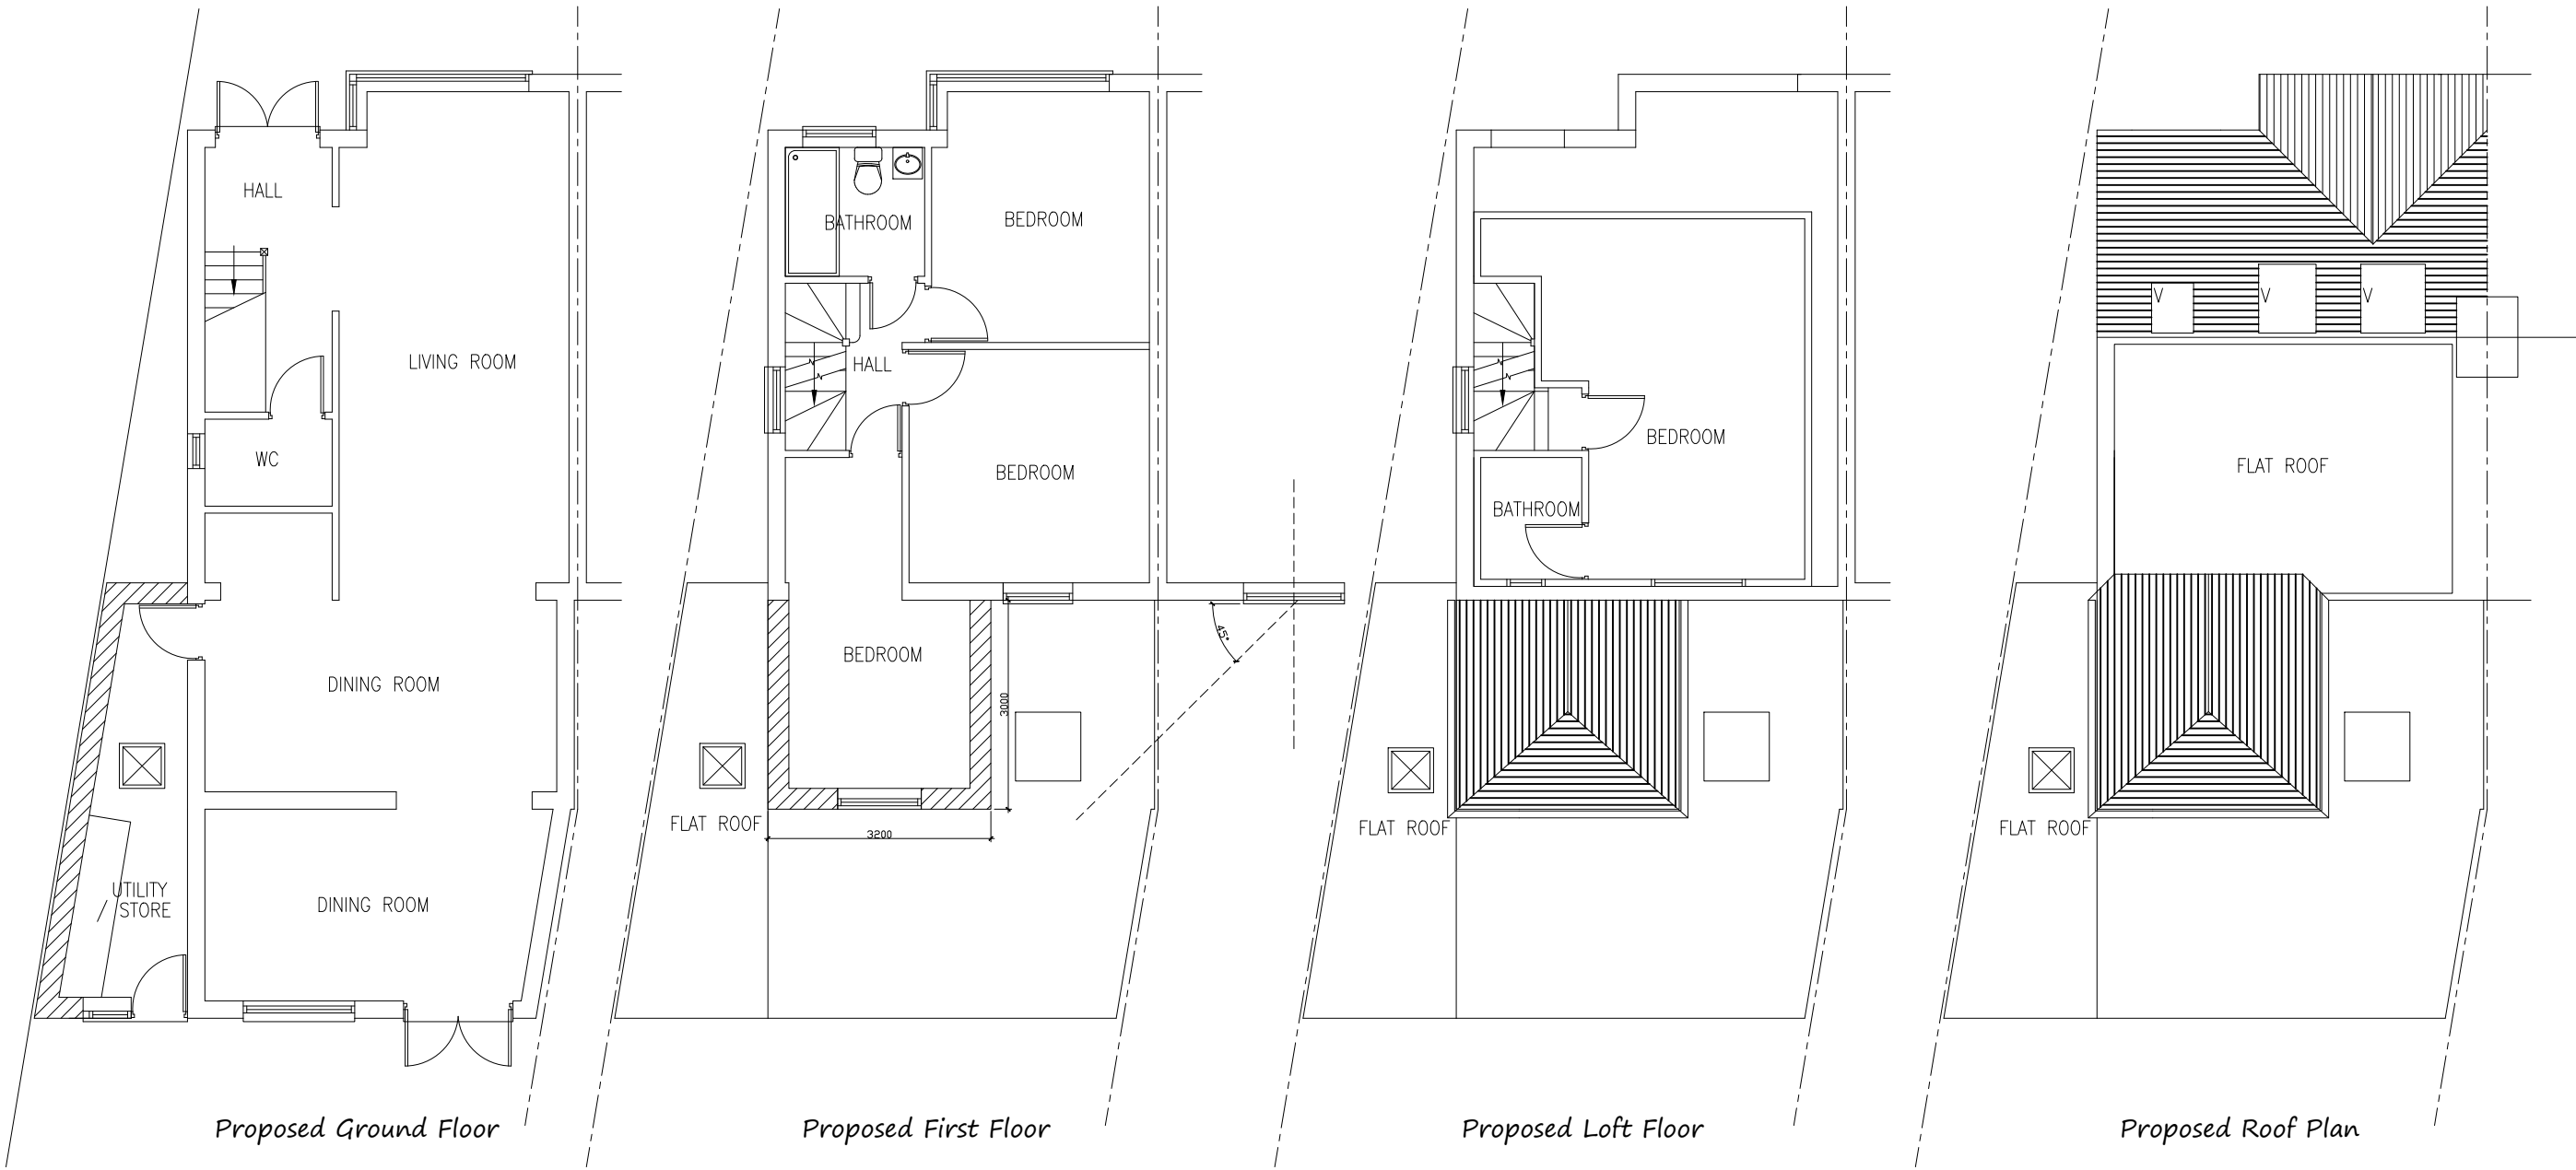

|                                                             |                                  |
|-------------------------------------------------------------|----------------------------------|
|                                                             |                                  |
| PROJECT:                                                    | 48 Selan Gardens, Hayes, UB4 0EB |
| DRAWING:                                                    | Proposed Floor Plans             |
| SCALE:                                                      | 1:100 @A3                        |
| DATE:                                                       | April 2025                       |
| PAGE NO:                                                    | 48 - P - D                       |
| STATUS:                                                     | PLANNING DRAWINGS                |
|                                                             |                                  |
|                                                             |                                  |
| All dimensions to be checked on site prior to CONSTRUCTION. |                                  |