


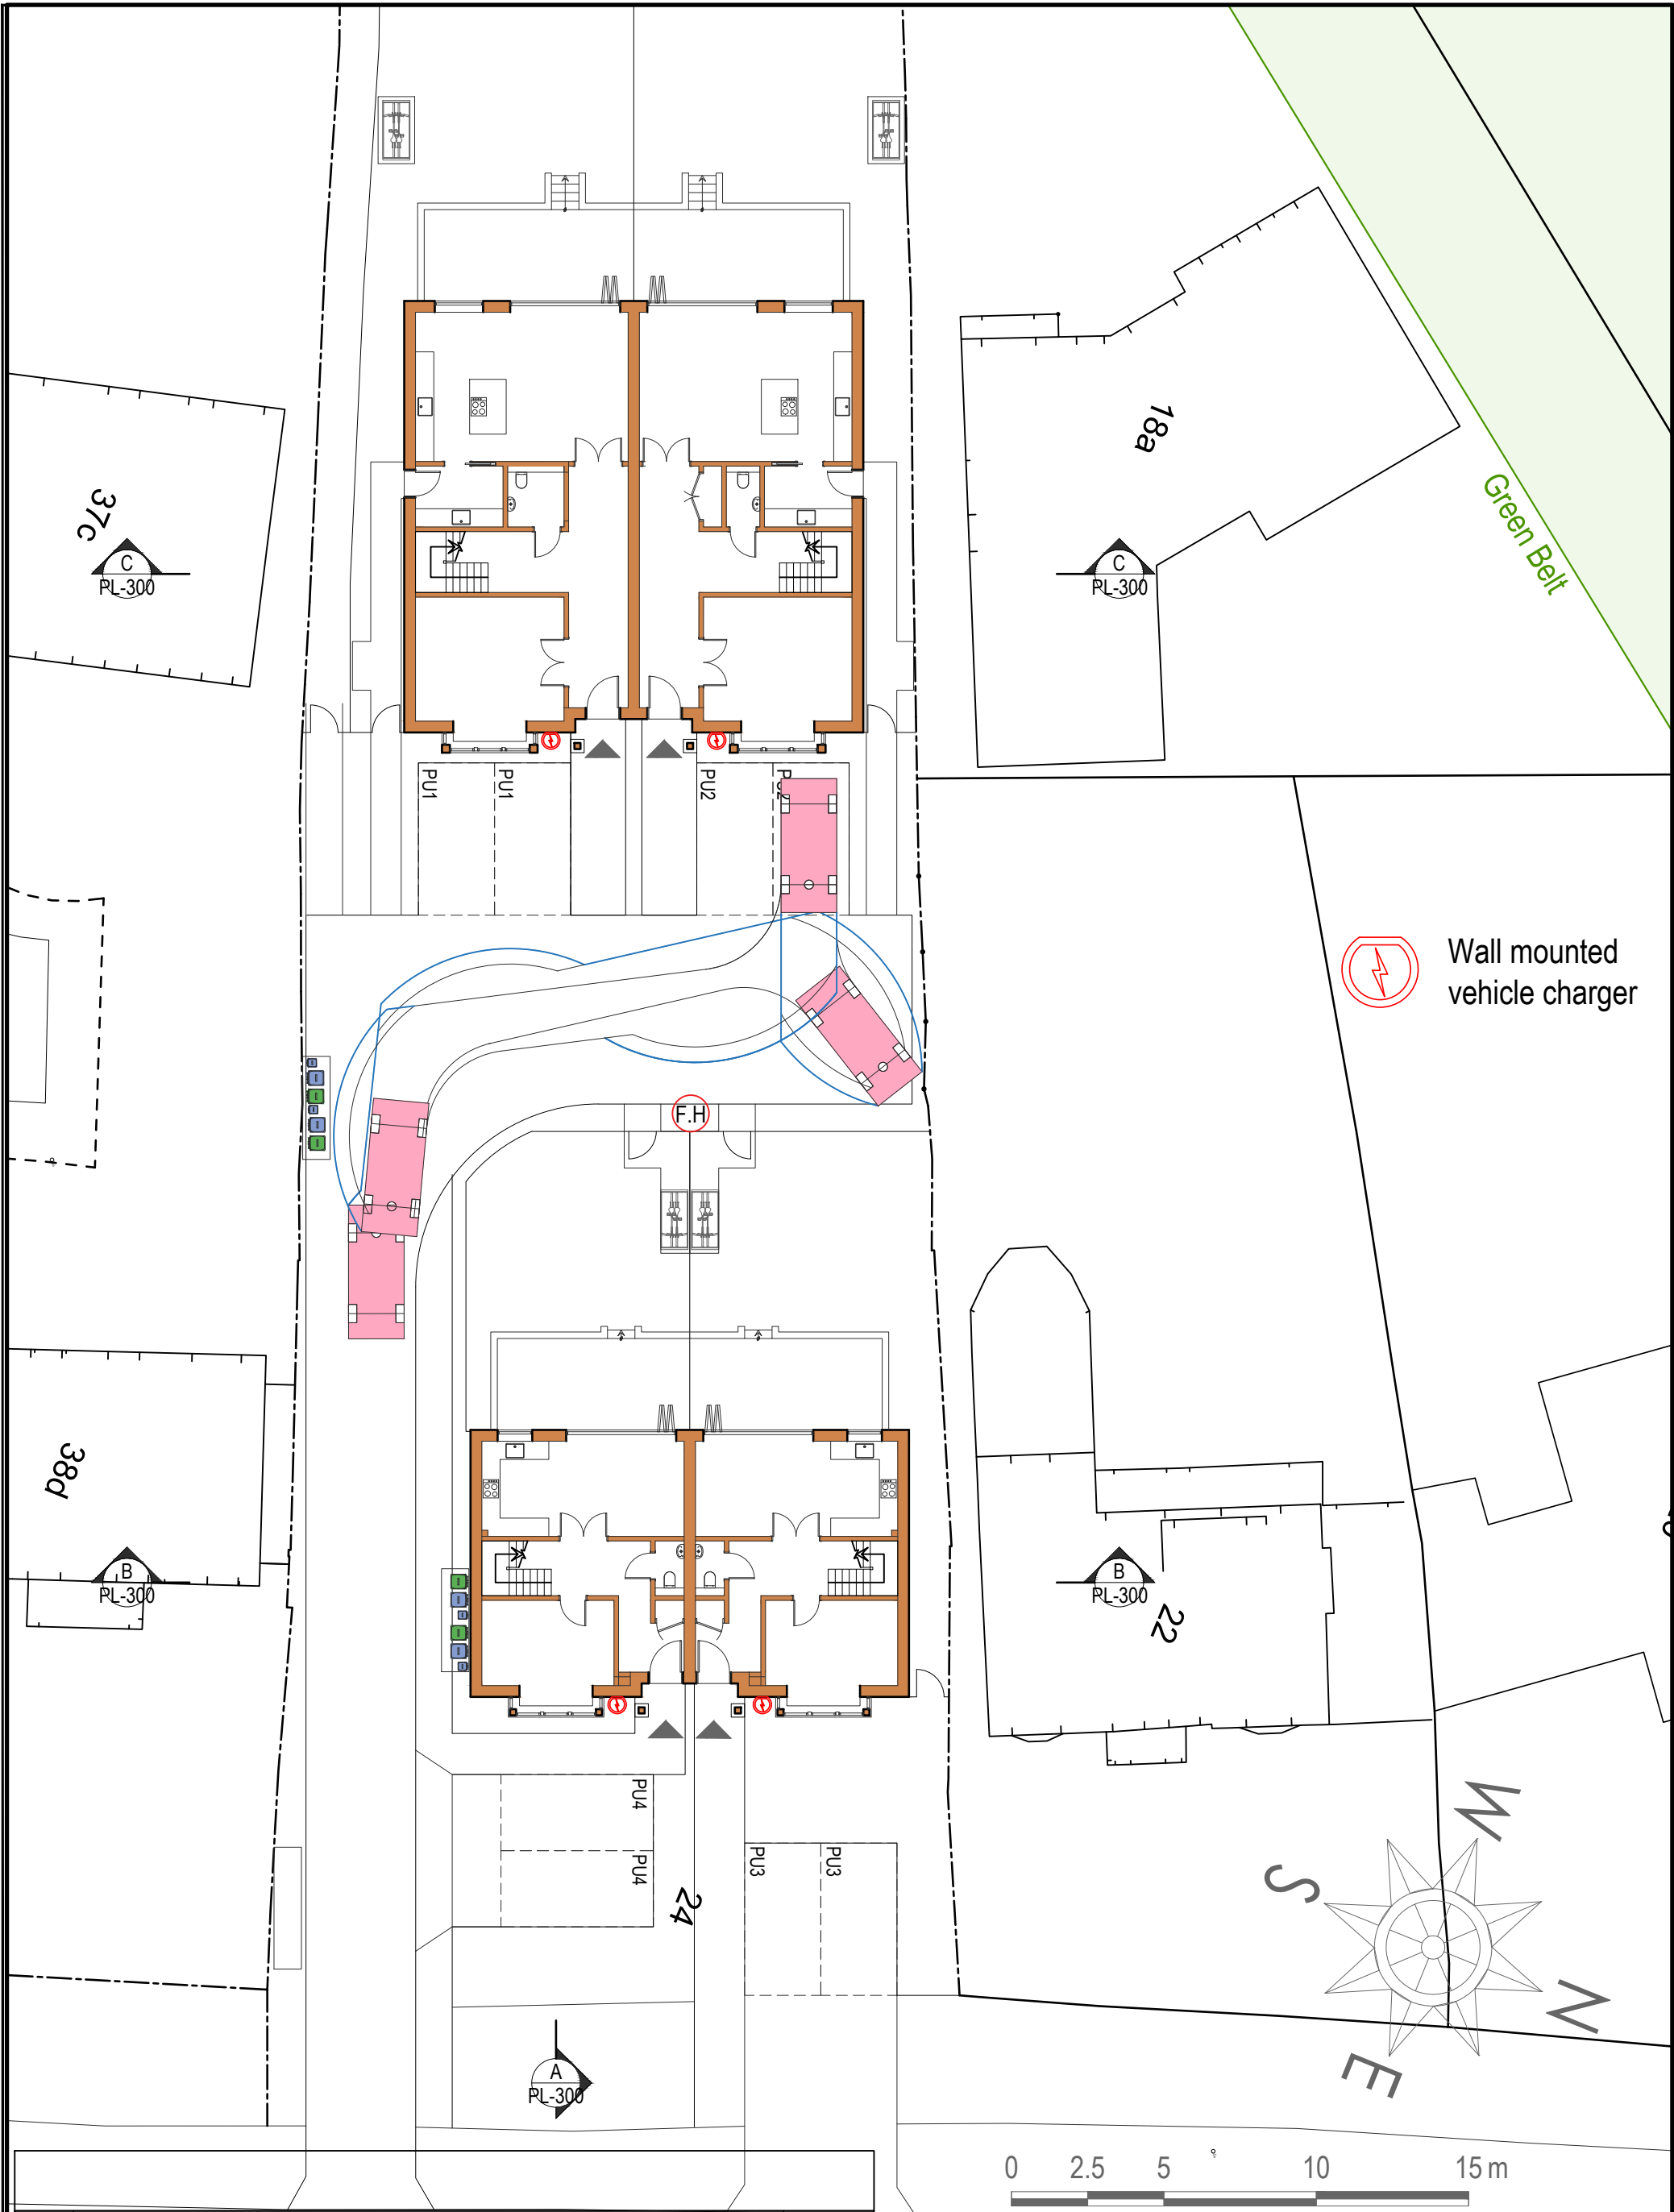

REV:	DESCRIPTION:	BY:	DATE:	1:200				
CLIENT: Zak Yunus		TITLE: Private car turning circles		STATUS: PLANNING			j s a j s a architects Middle Shop Waltham Road Maidenhead SL6 3NH 01628 828 241 reception@jsaarchitects.com www.jsaarchitects.com	
SITE: 24 Ducks Hill Road Northwood, HA6 2NR				SCALE AT A3: 1:200	DATE: 05/25	DRAWN: CK		CHECKED: CP
		PROJECT: YDHR	DRAWING NO: PL -150		REVISION:			