


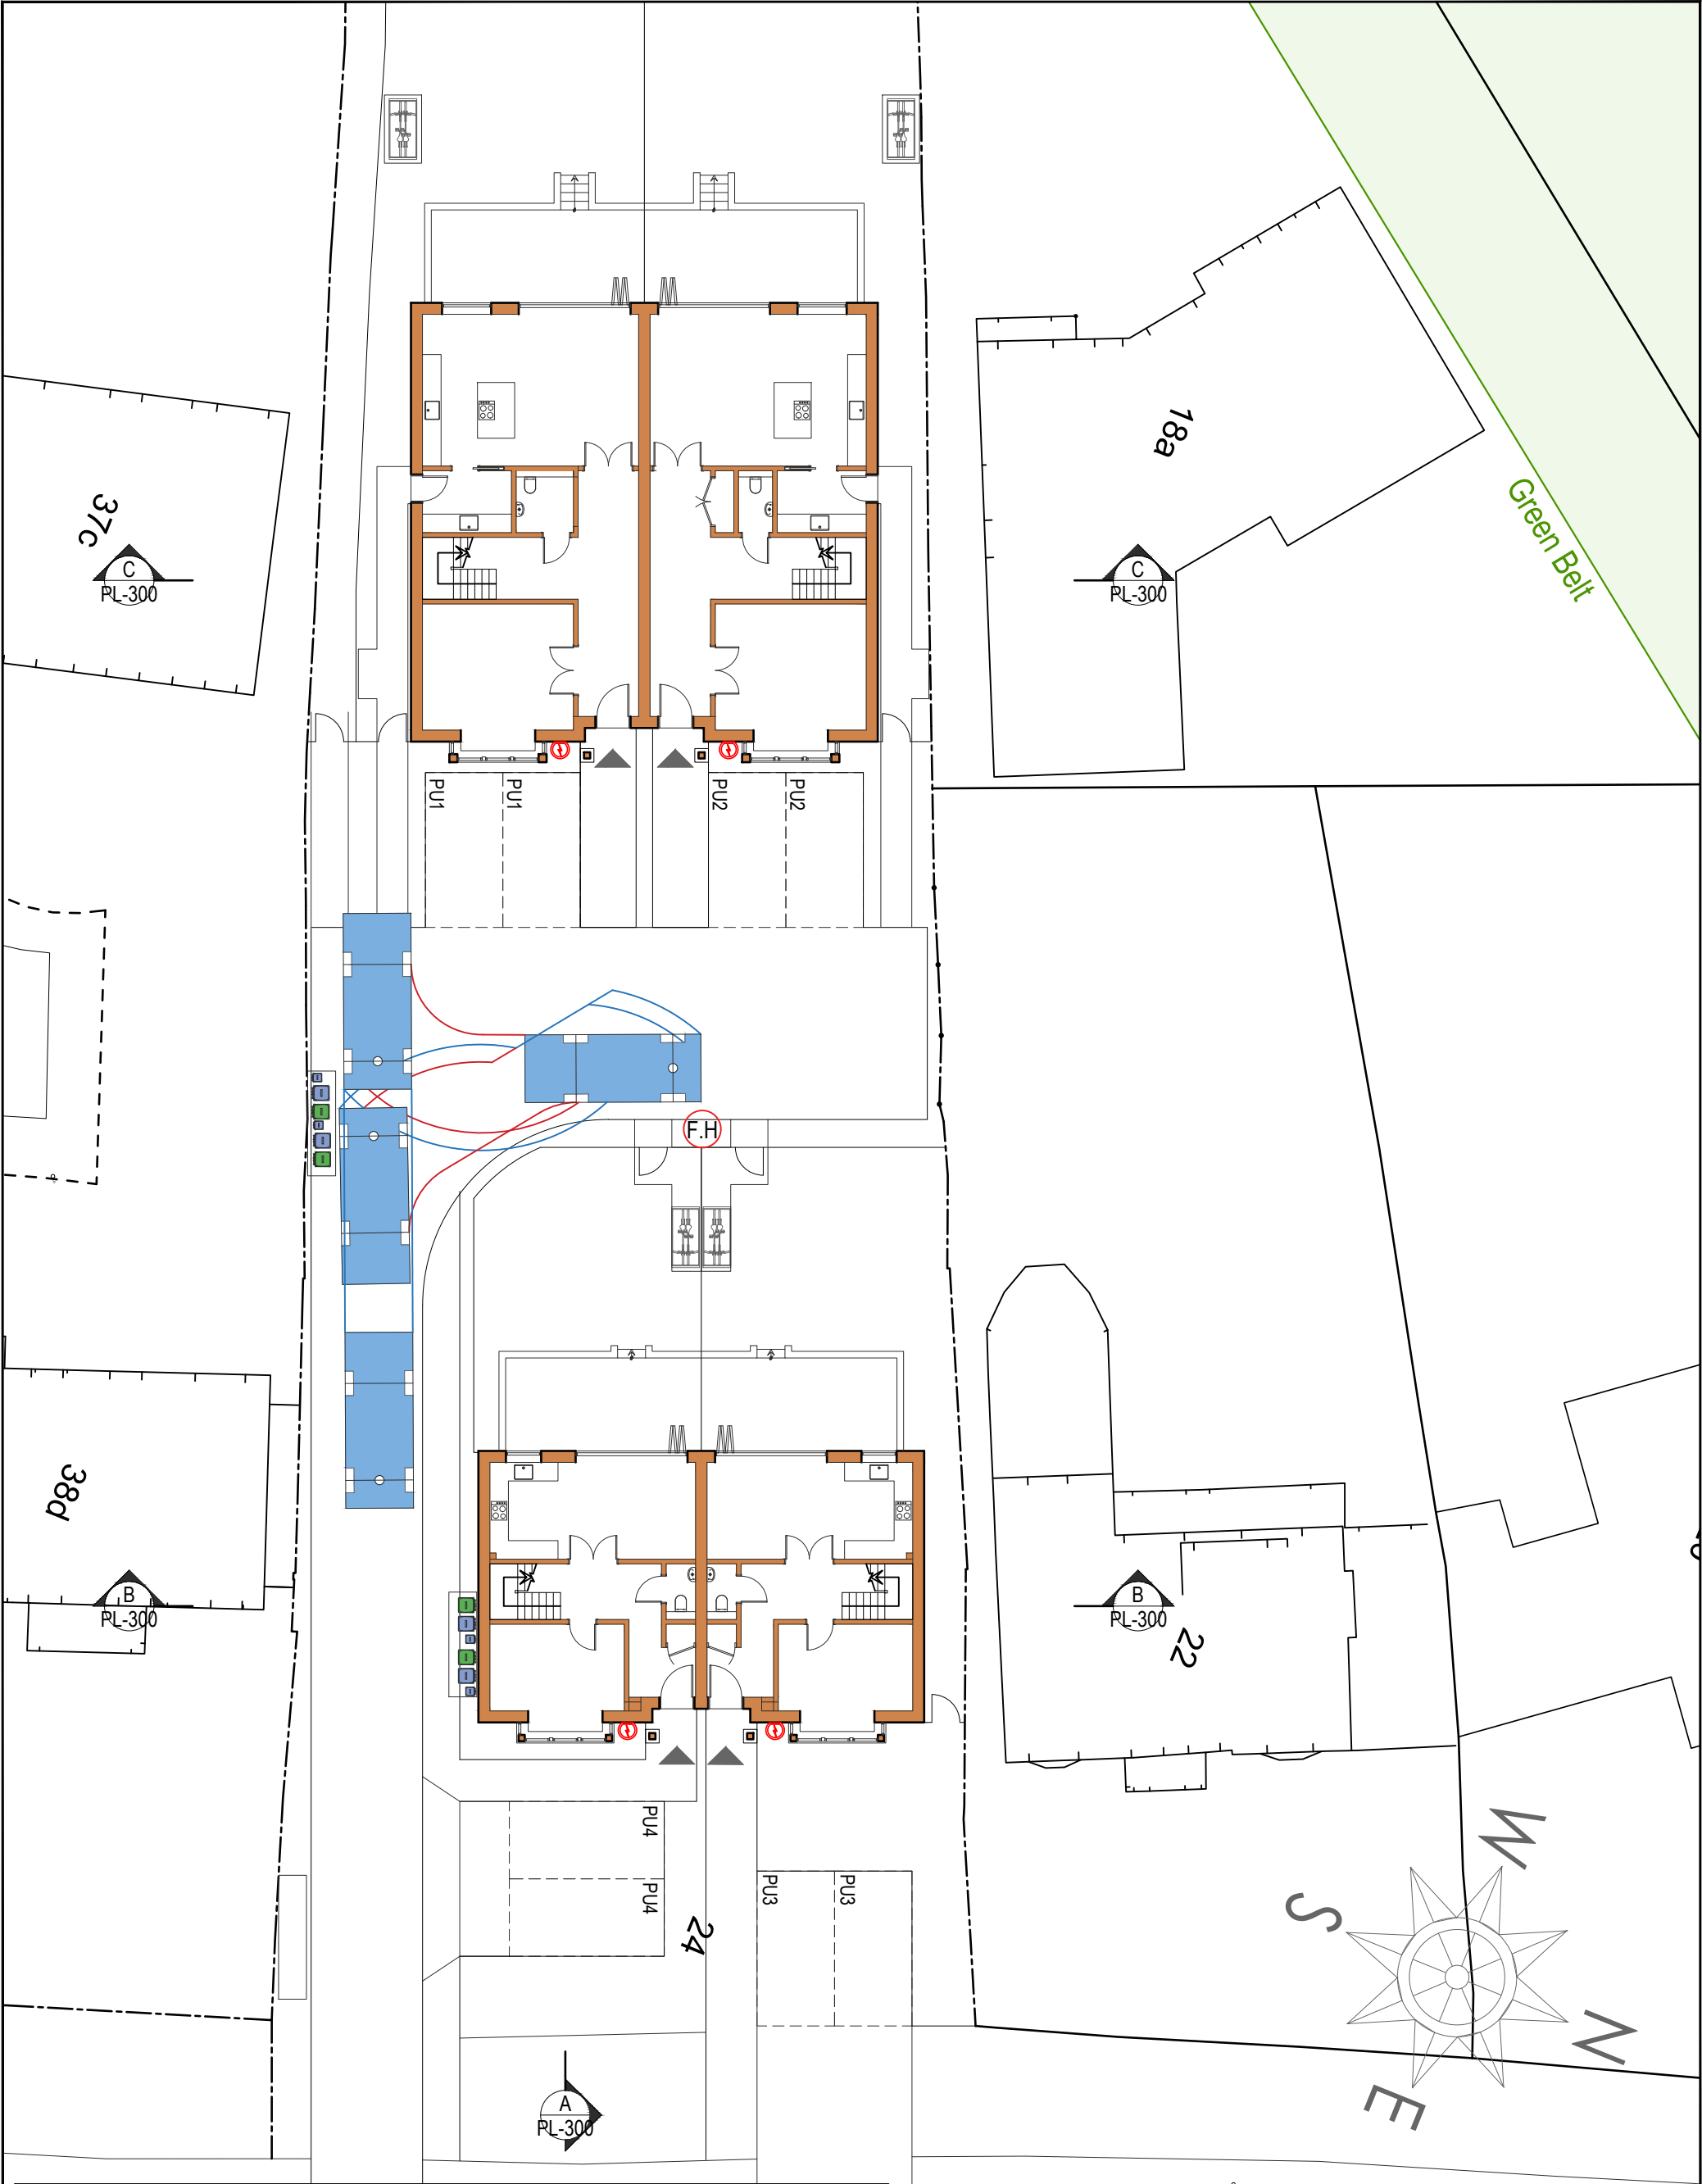

				02.551015 m			
REV:	DESCRIPTION:			BY:	DATE:		
CLIENT: Zak Yunus				TITLE: Ambulance turning circles			
SITE: 24 Ducks Hill Road Northwood, HA6 2NR							
				STATUS: PLANNING			
SCALE AT A3: 1:200		DATE: 05/25		DRAWN: CK		CHECKED: CP	
PROJECT: YDHR		DRAWING NO: PL -151		REVISION:			
				jsa jsa architects Middle Shop Waltham Road Maidenhead SL6 3NH 01628 828 241 reception@jsaarchitects.com www.jsaarchitects.com			