



REAR

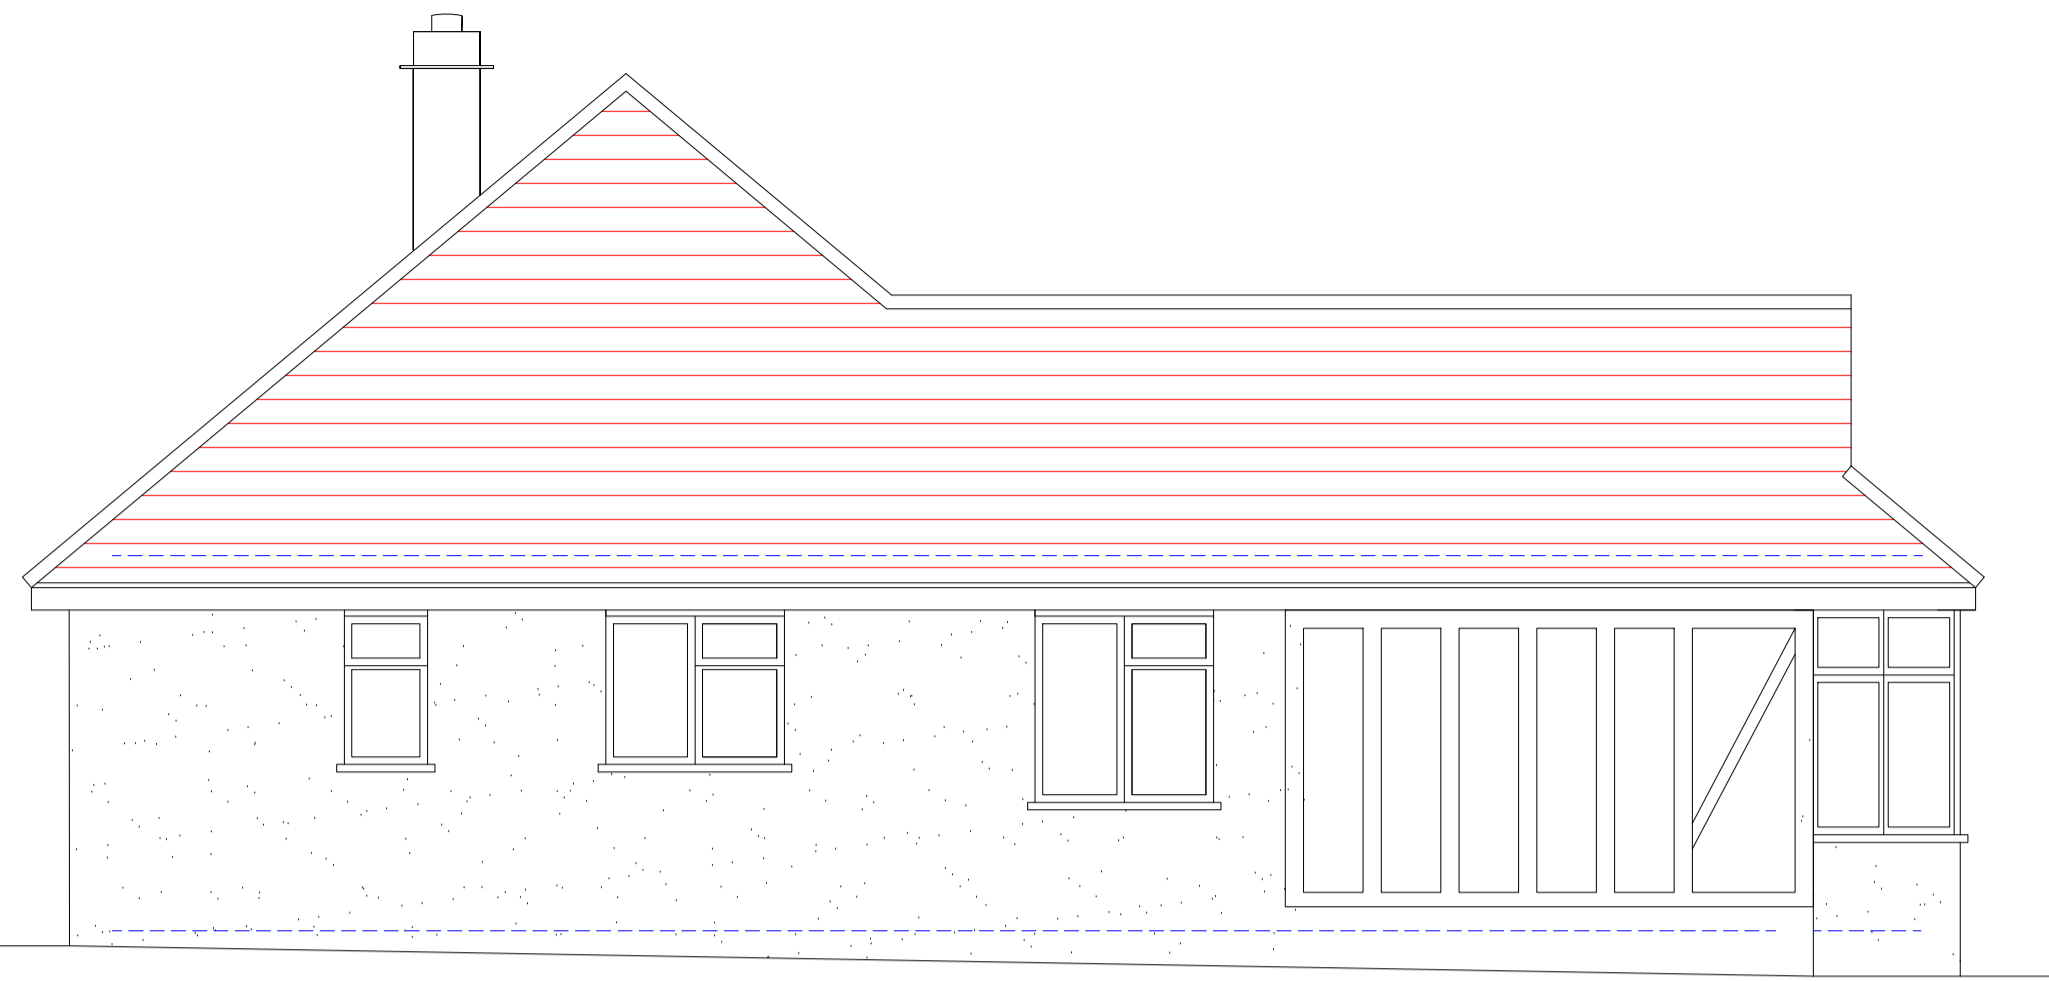

SIDE

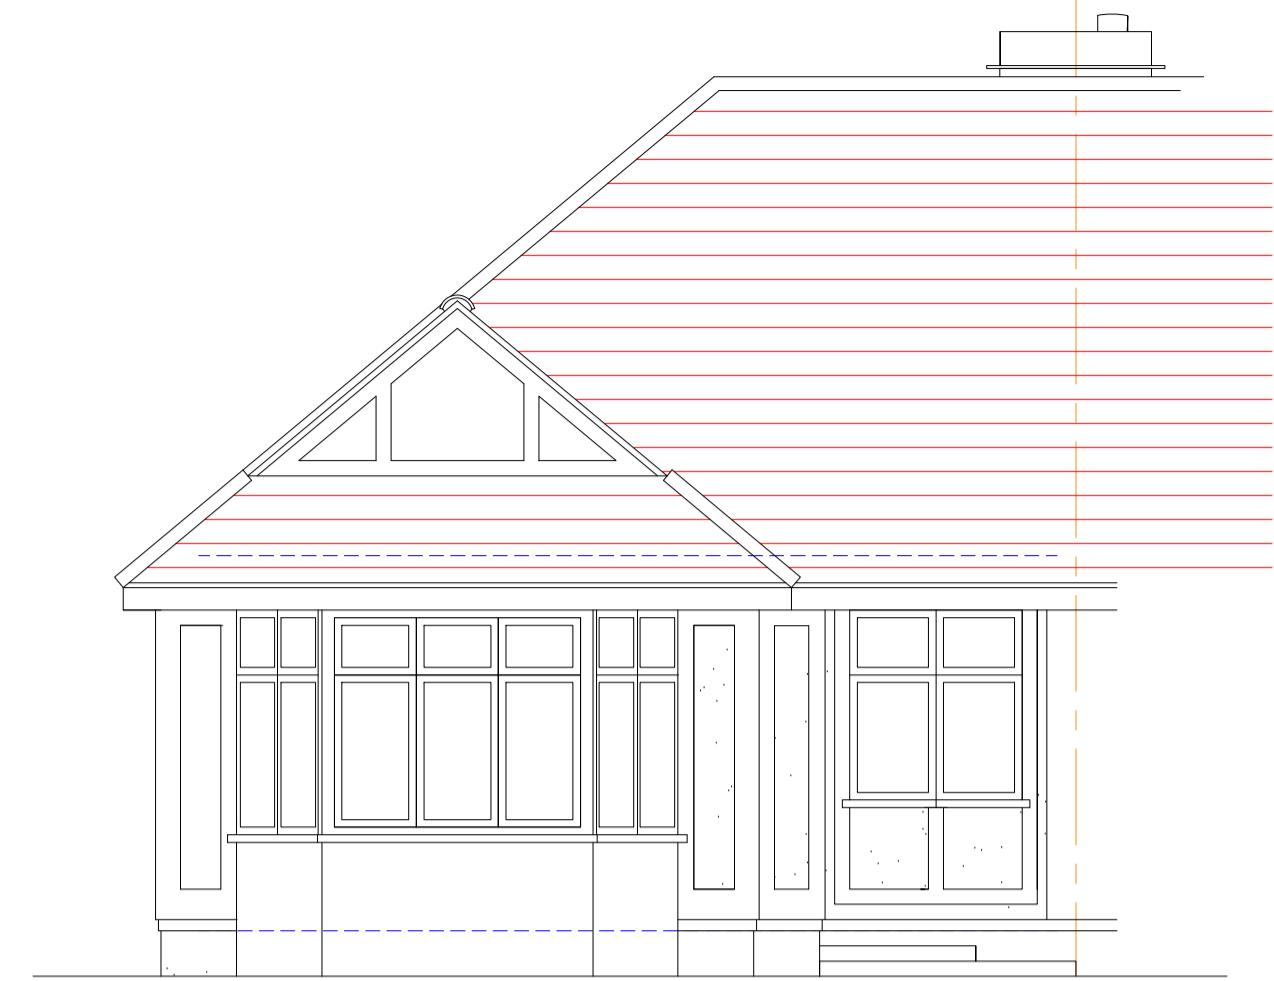


FRONT


EXISTING ELEVATIONS SCALE 1.50



REAR

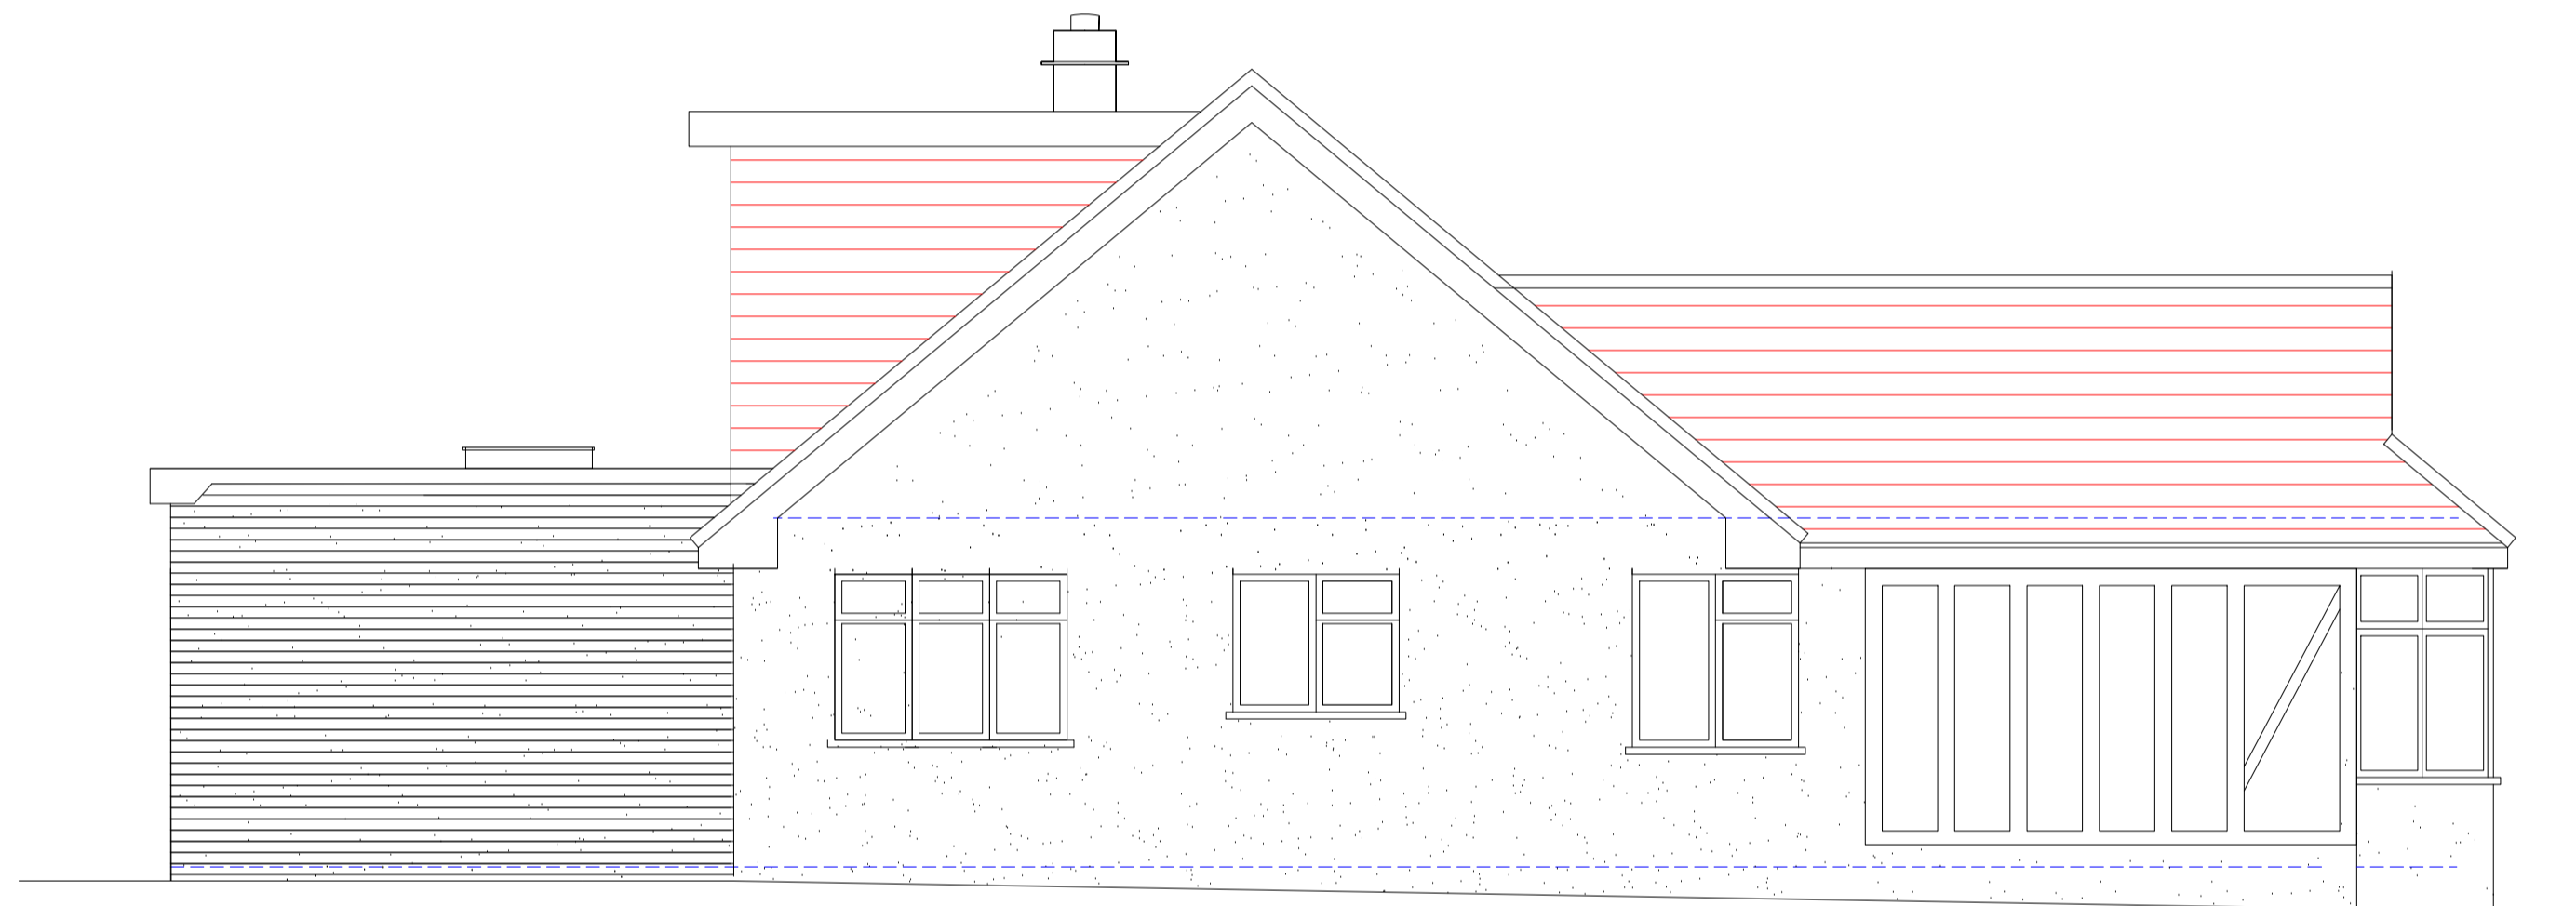


SIDE

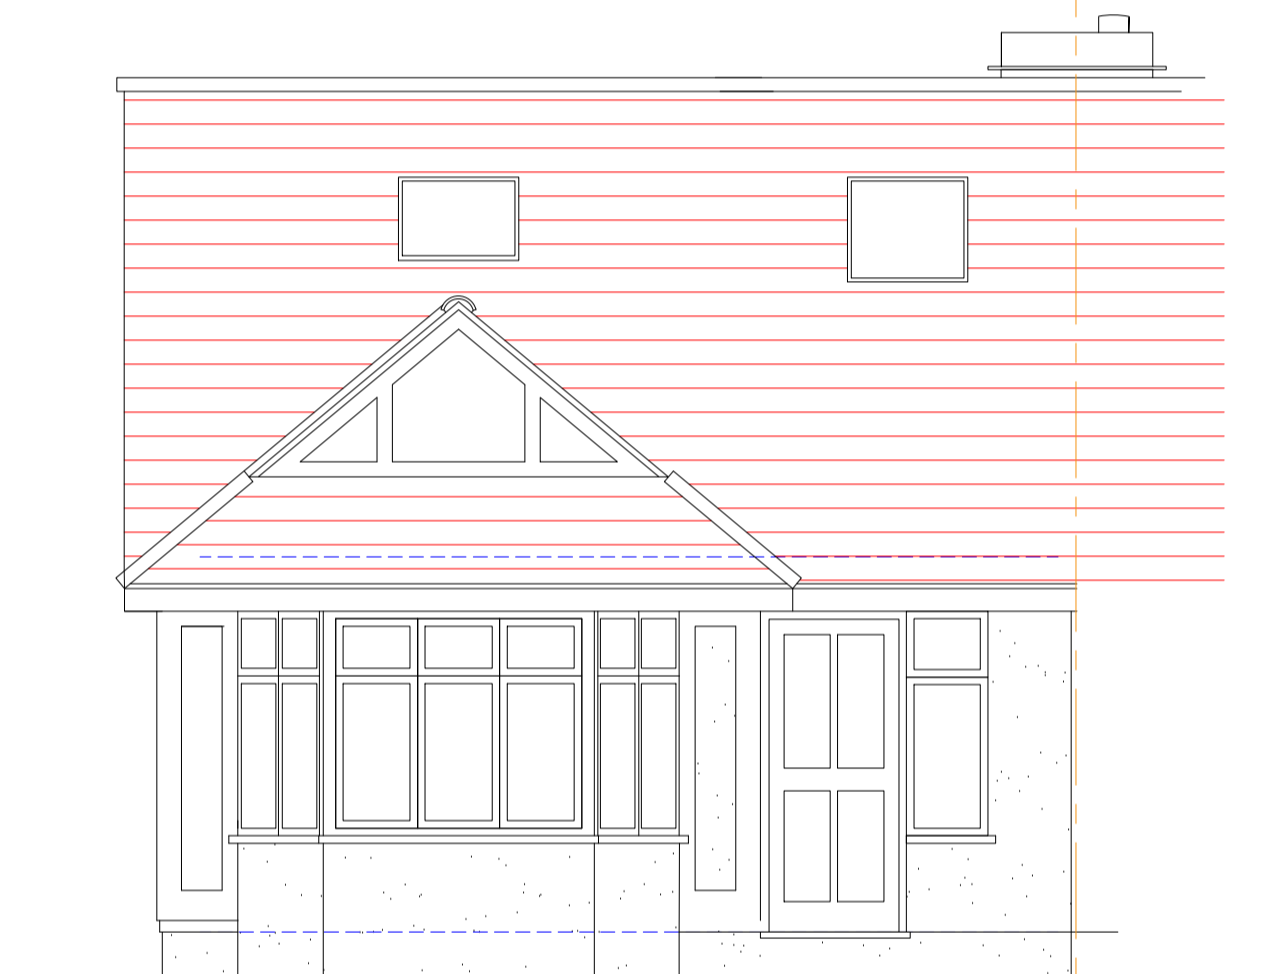


FRONT

PROPOSED ELEVATIONS SCALE 1.50

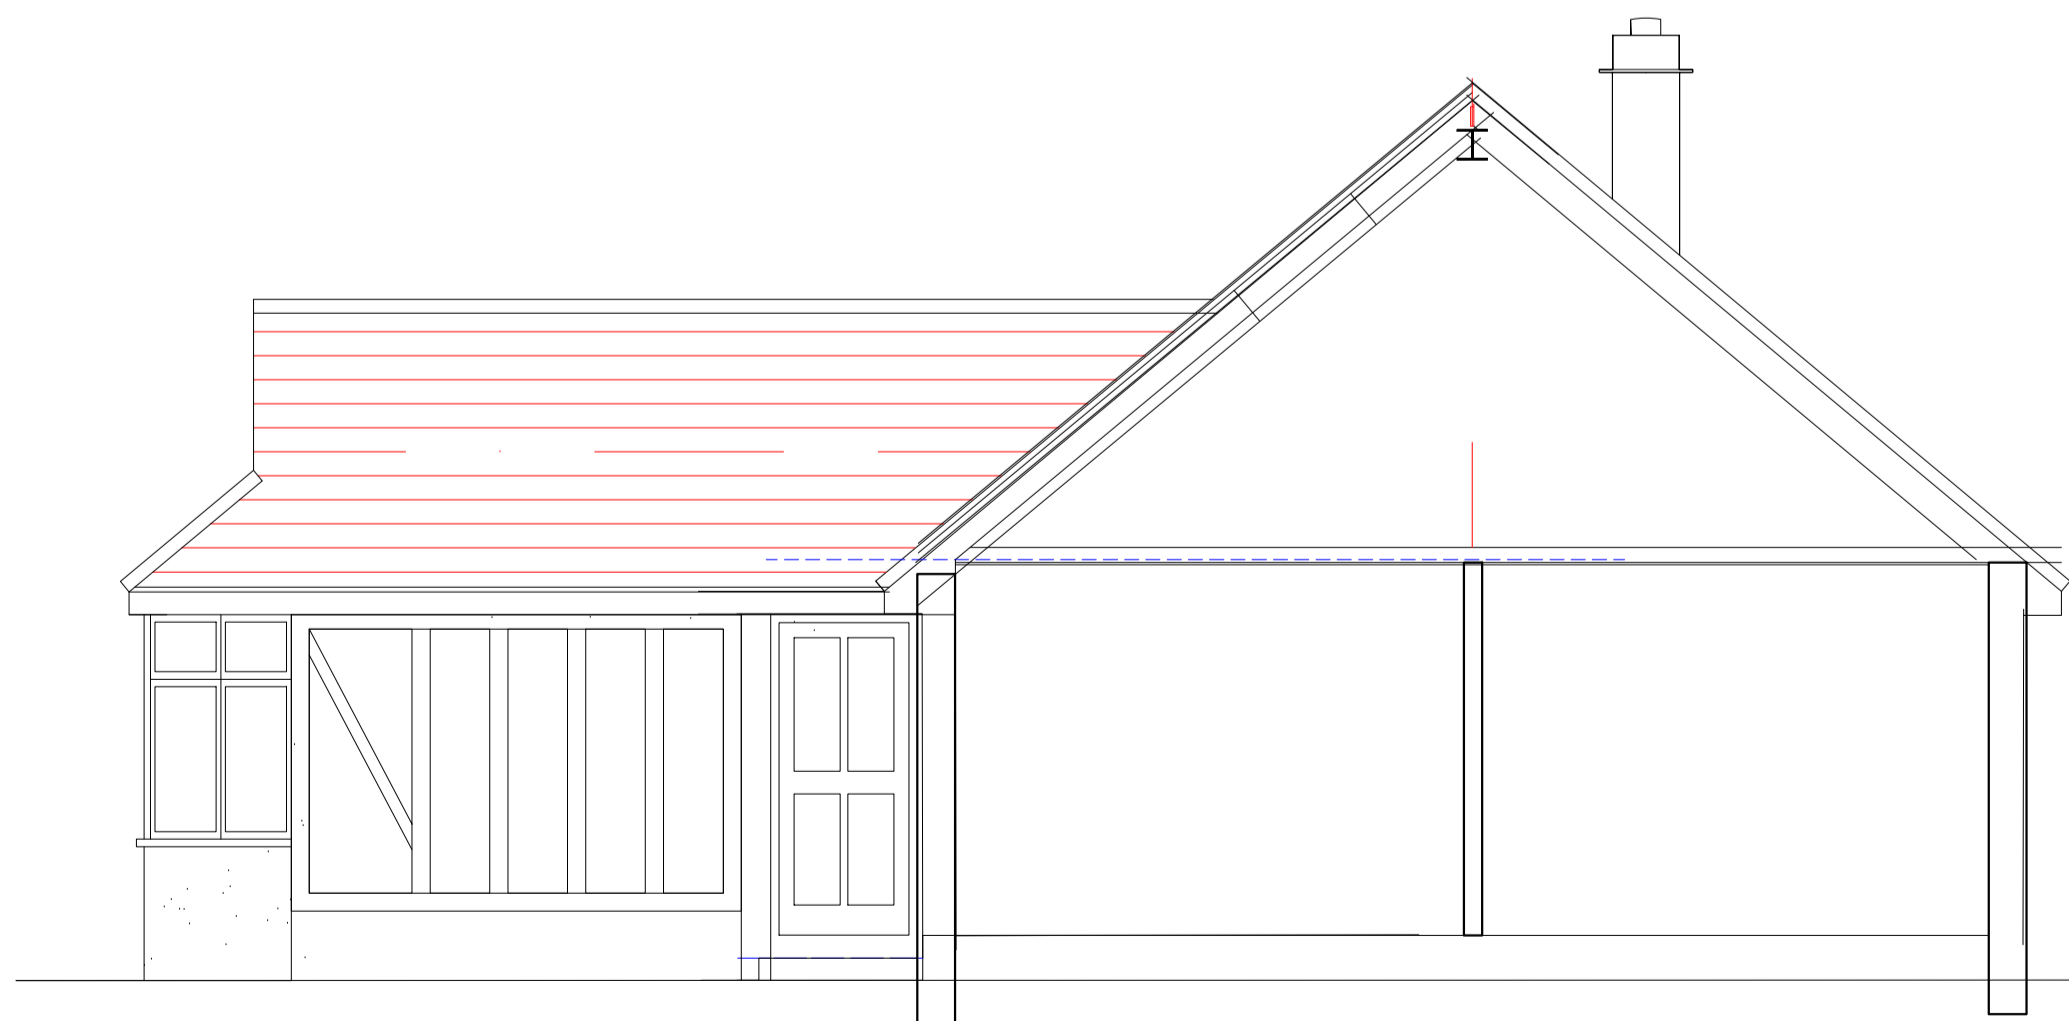


EXISTING SECTIONAL SIDE ELEVATION 1.50

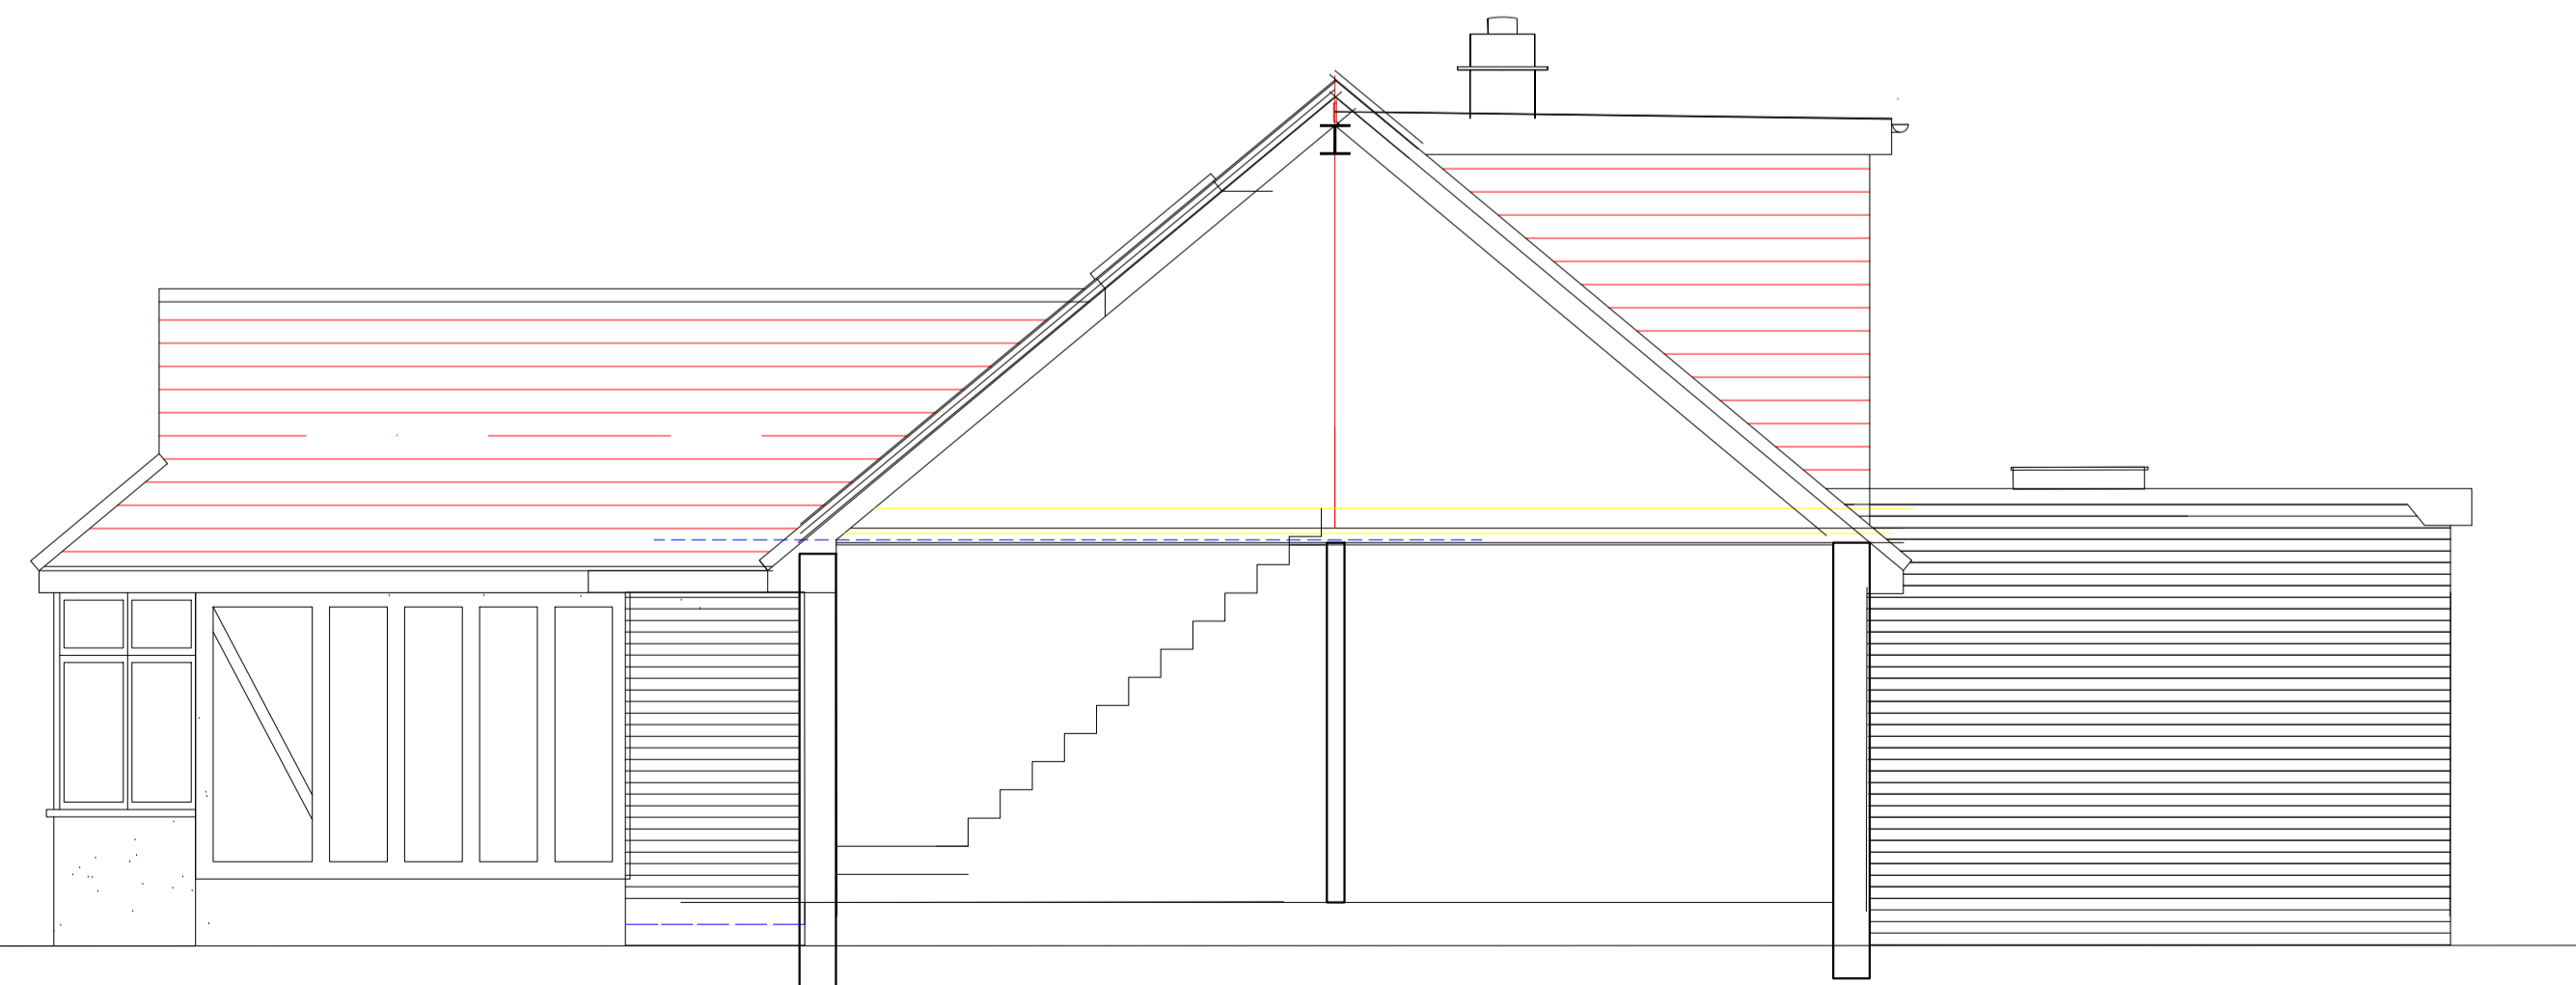

PROPOSED SECTIONAL SIDE ELEVATION 1.50

Notes:

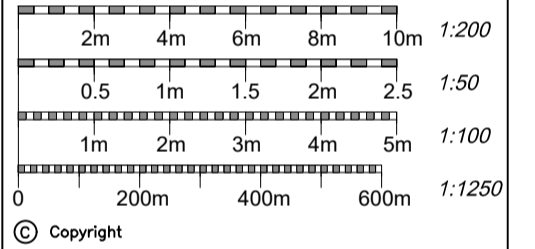

Simon Hands and Associates
Chartered Surveyors & Architects
12 Ruislip Road
Greenford
Middlesex UB6 9QN
Tel: 020 8575 5959
Fax: 020 8575 8866
email: enquiries@shandsassociates.co.uk

Client
Mr and Mrs Mulryan

Job Title
**Proposed Extensions & Alterations at
40 CARDINAL ROAD
EASTCOTE
HA4 9QD**

Drawing Title
**EXISTING AND PROPOSED
PLANS**

Scale
1:50

Paper Size
A1

Date
18.4.2026

Drawn By
cbc

Job No
2026028 02