



REAR

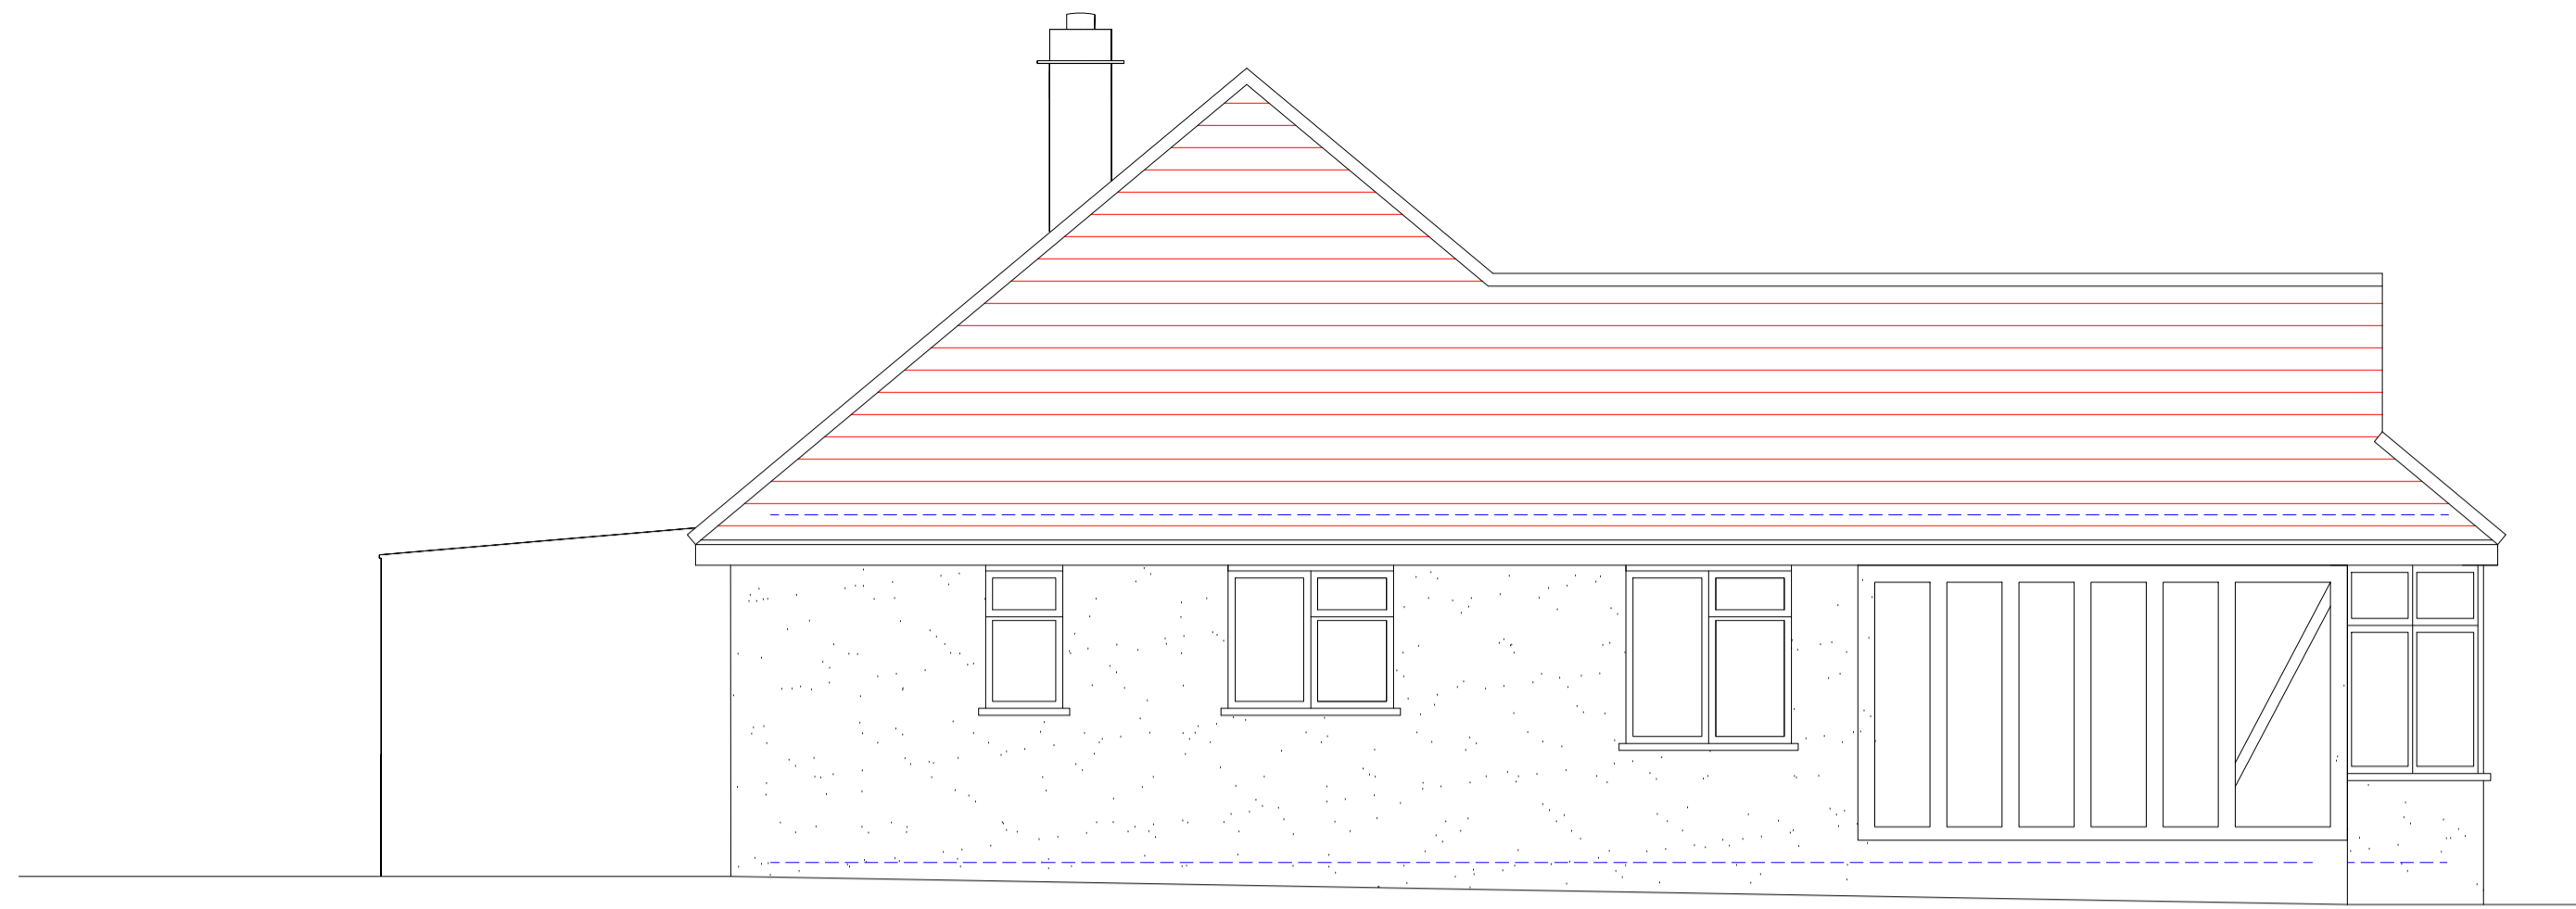

SIDE

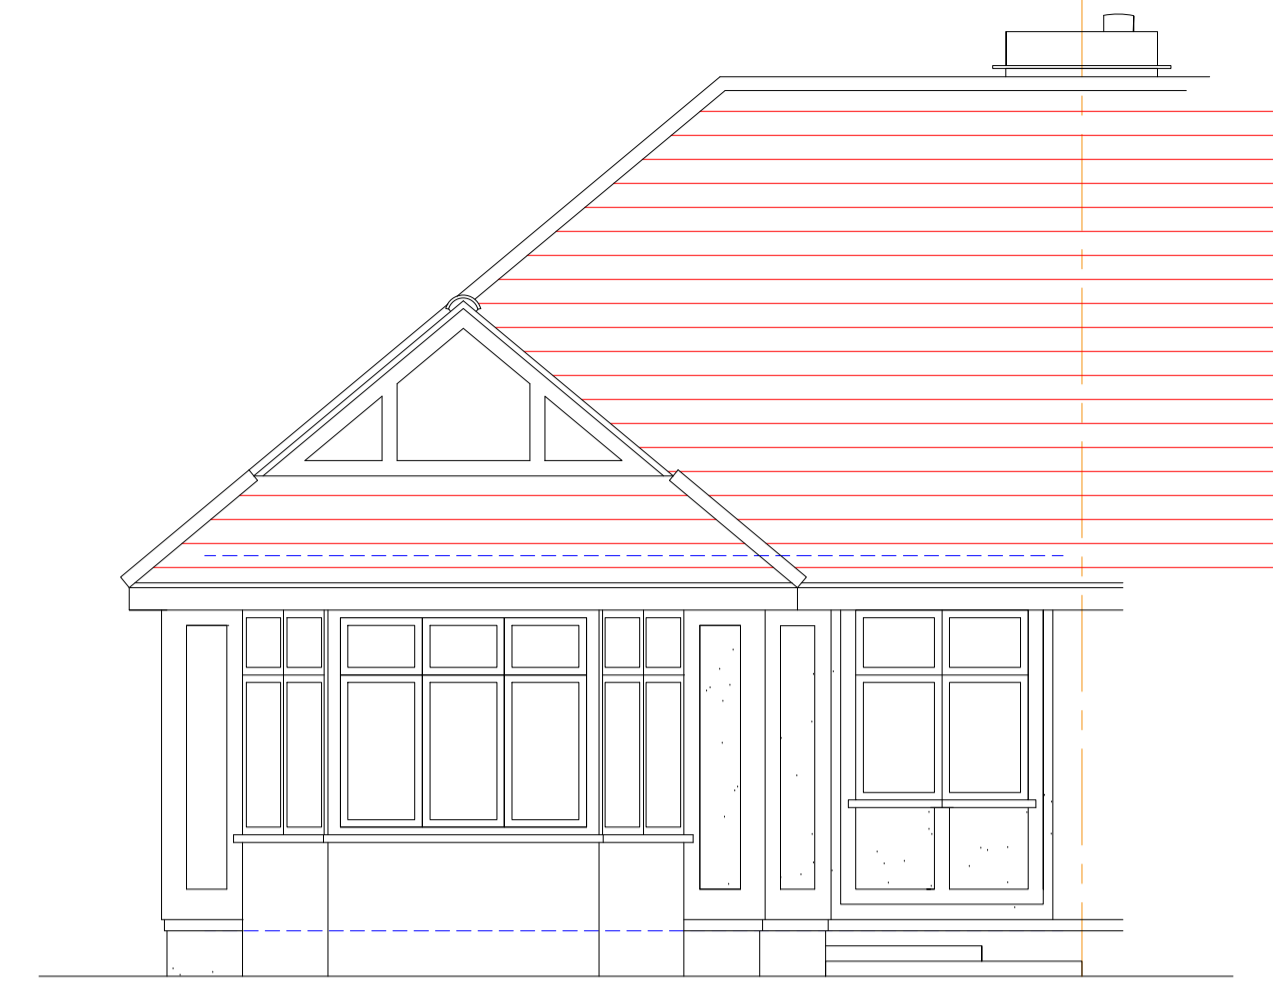


FRONT


EXISTING ELEVATIONS SCALE 1.50



REAR

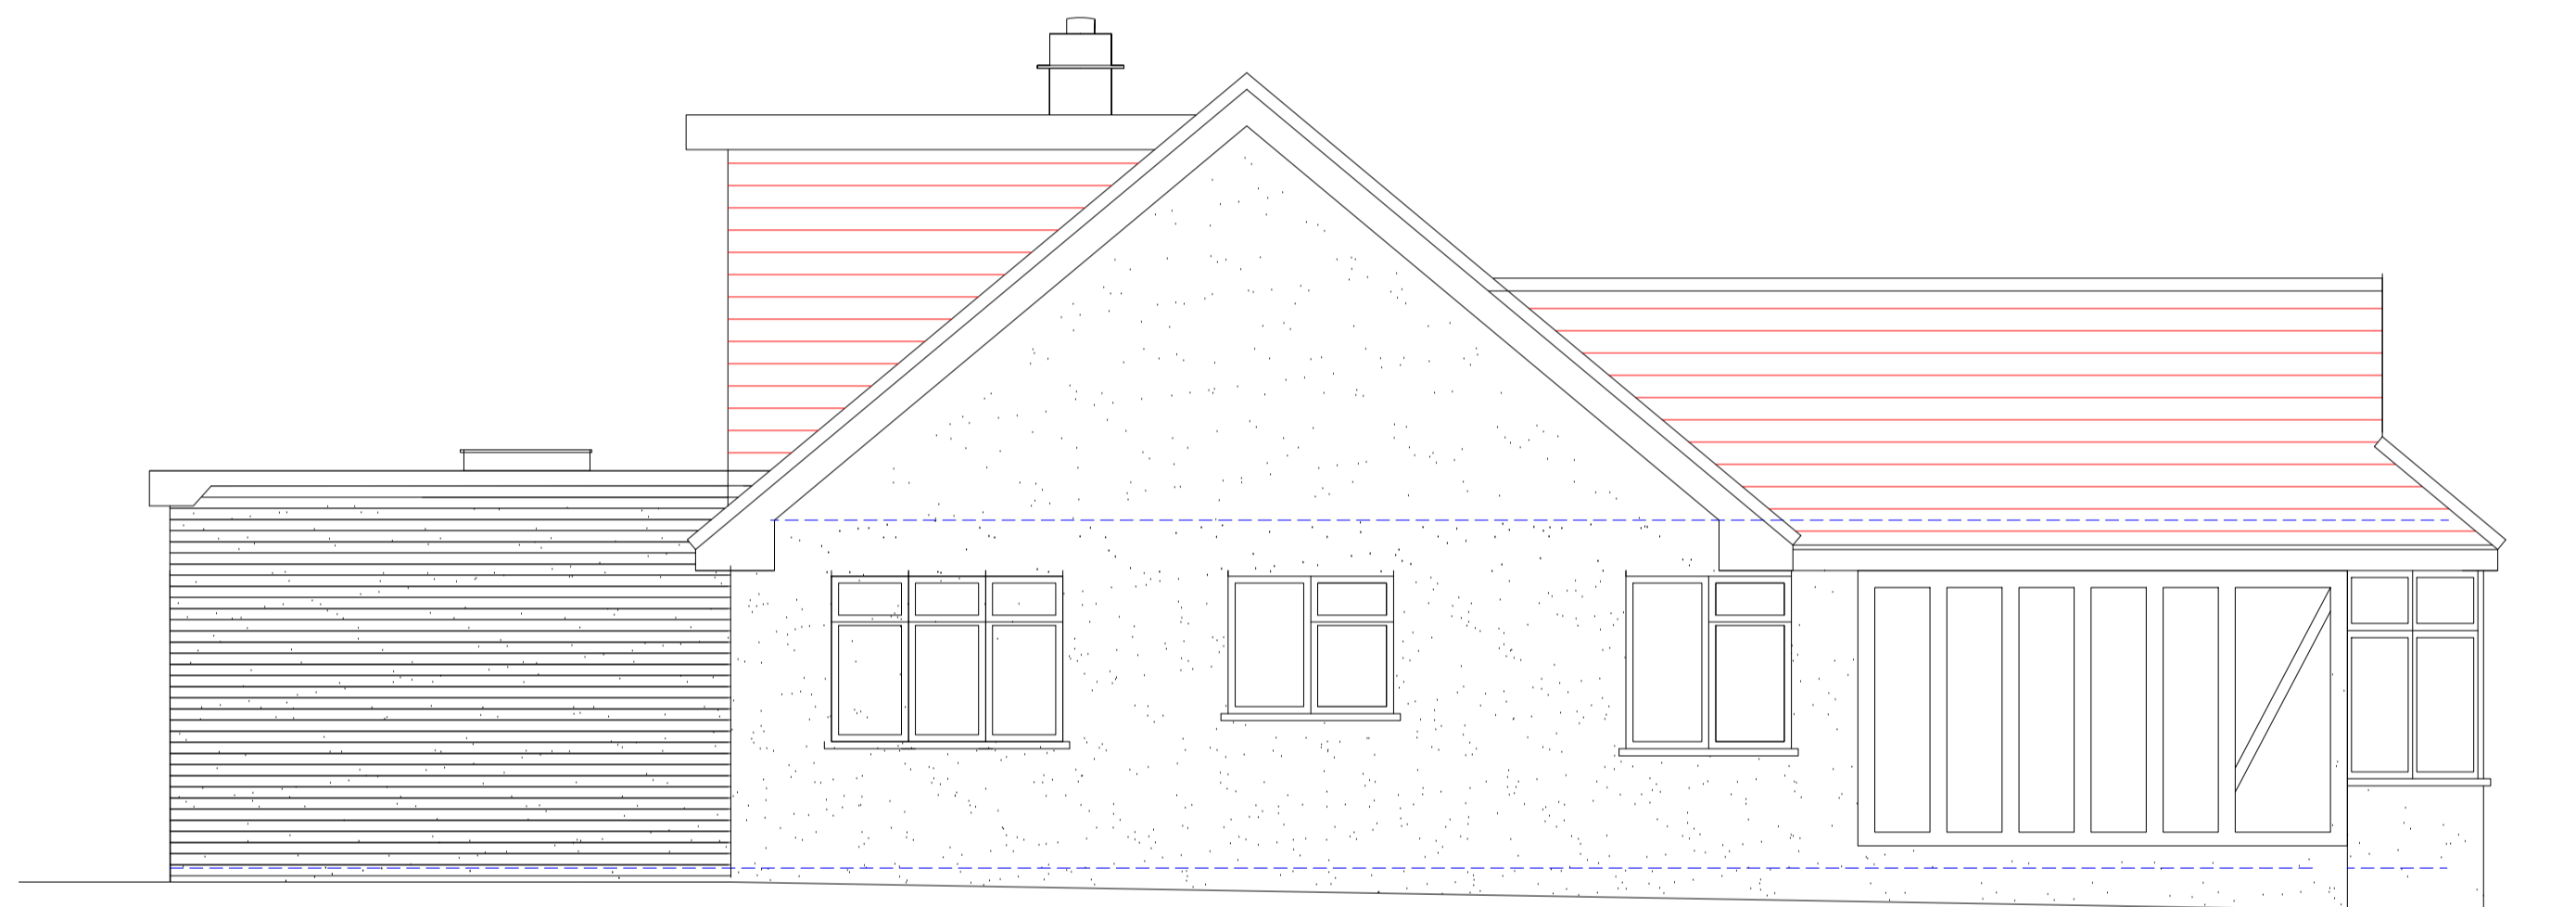


SIDE

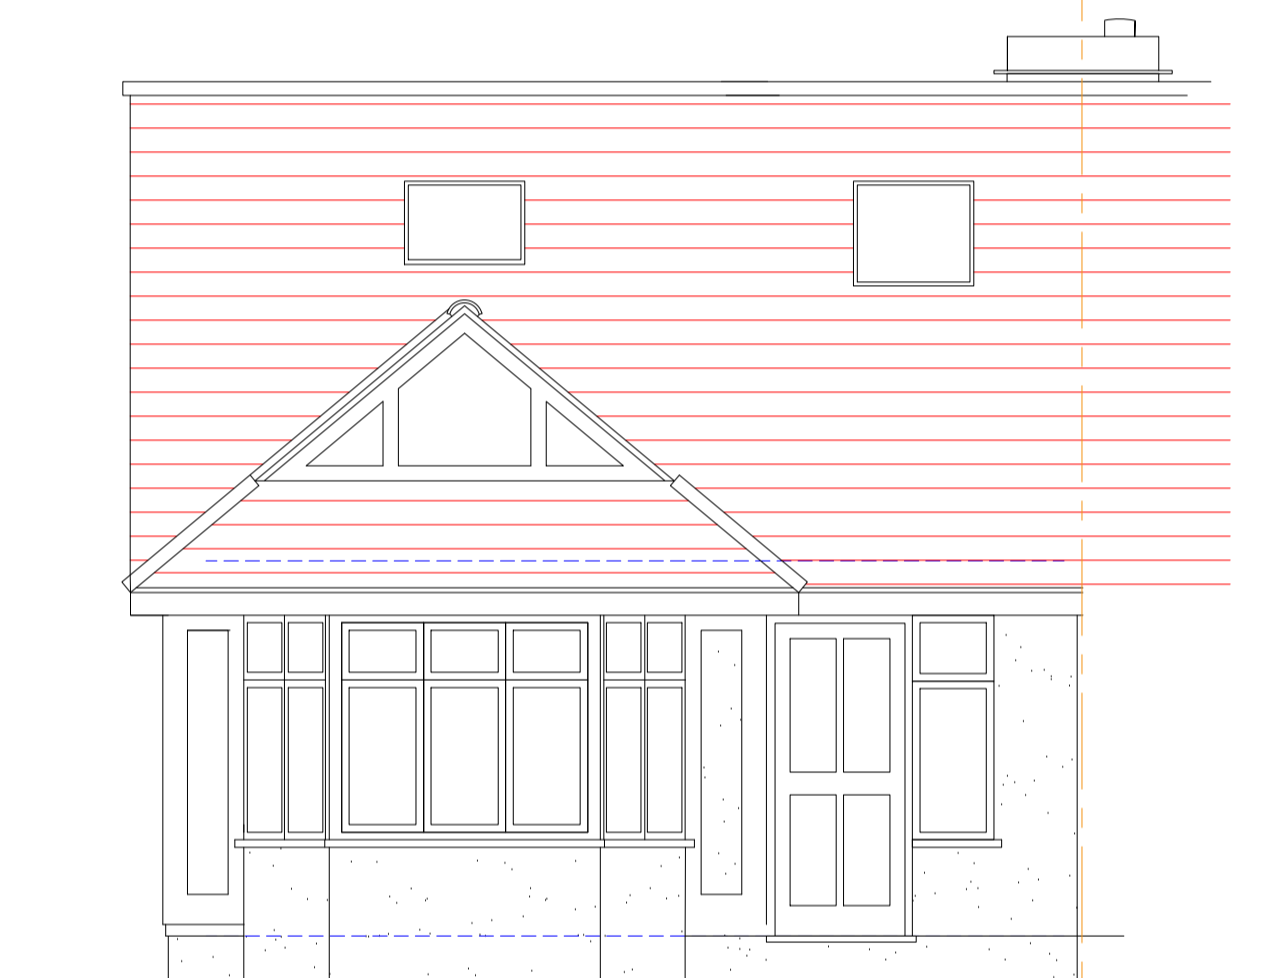


FRONT

PROPOSED ELEVATIONS SCALE 1.50

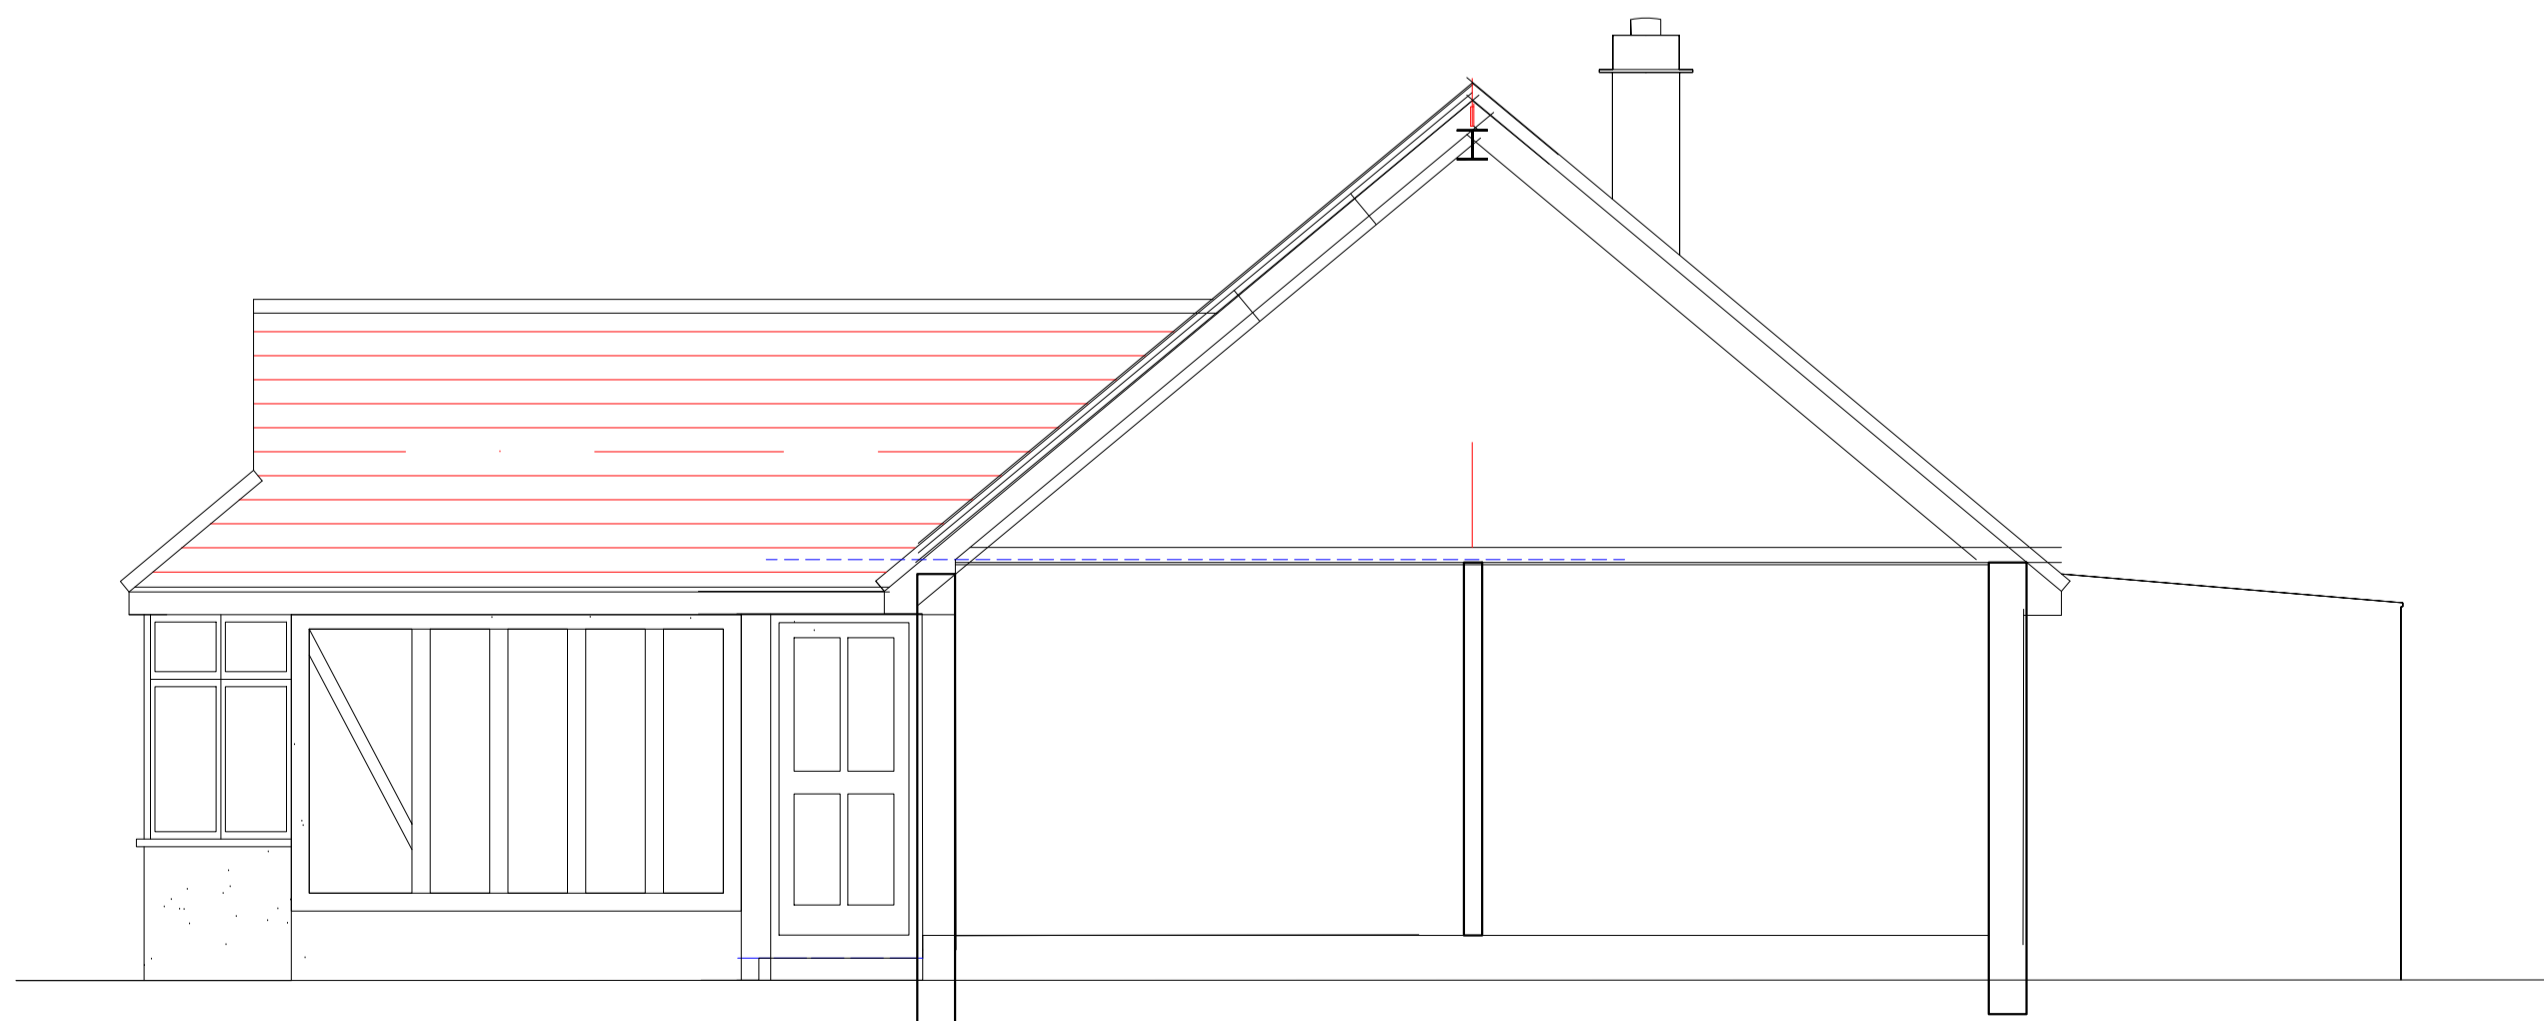

EXISTING SECTIONAL SIDE ELEVATION 1.50

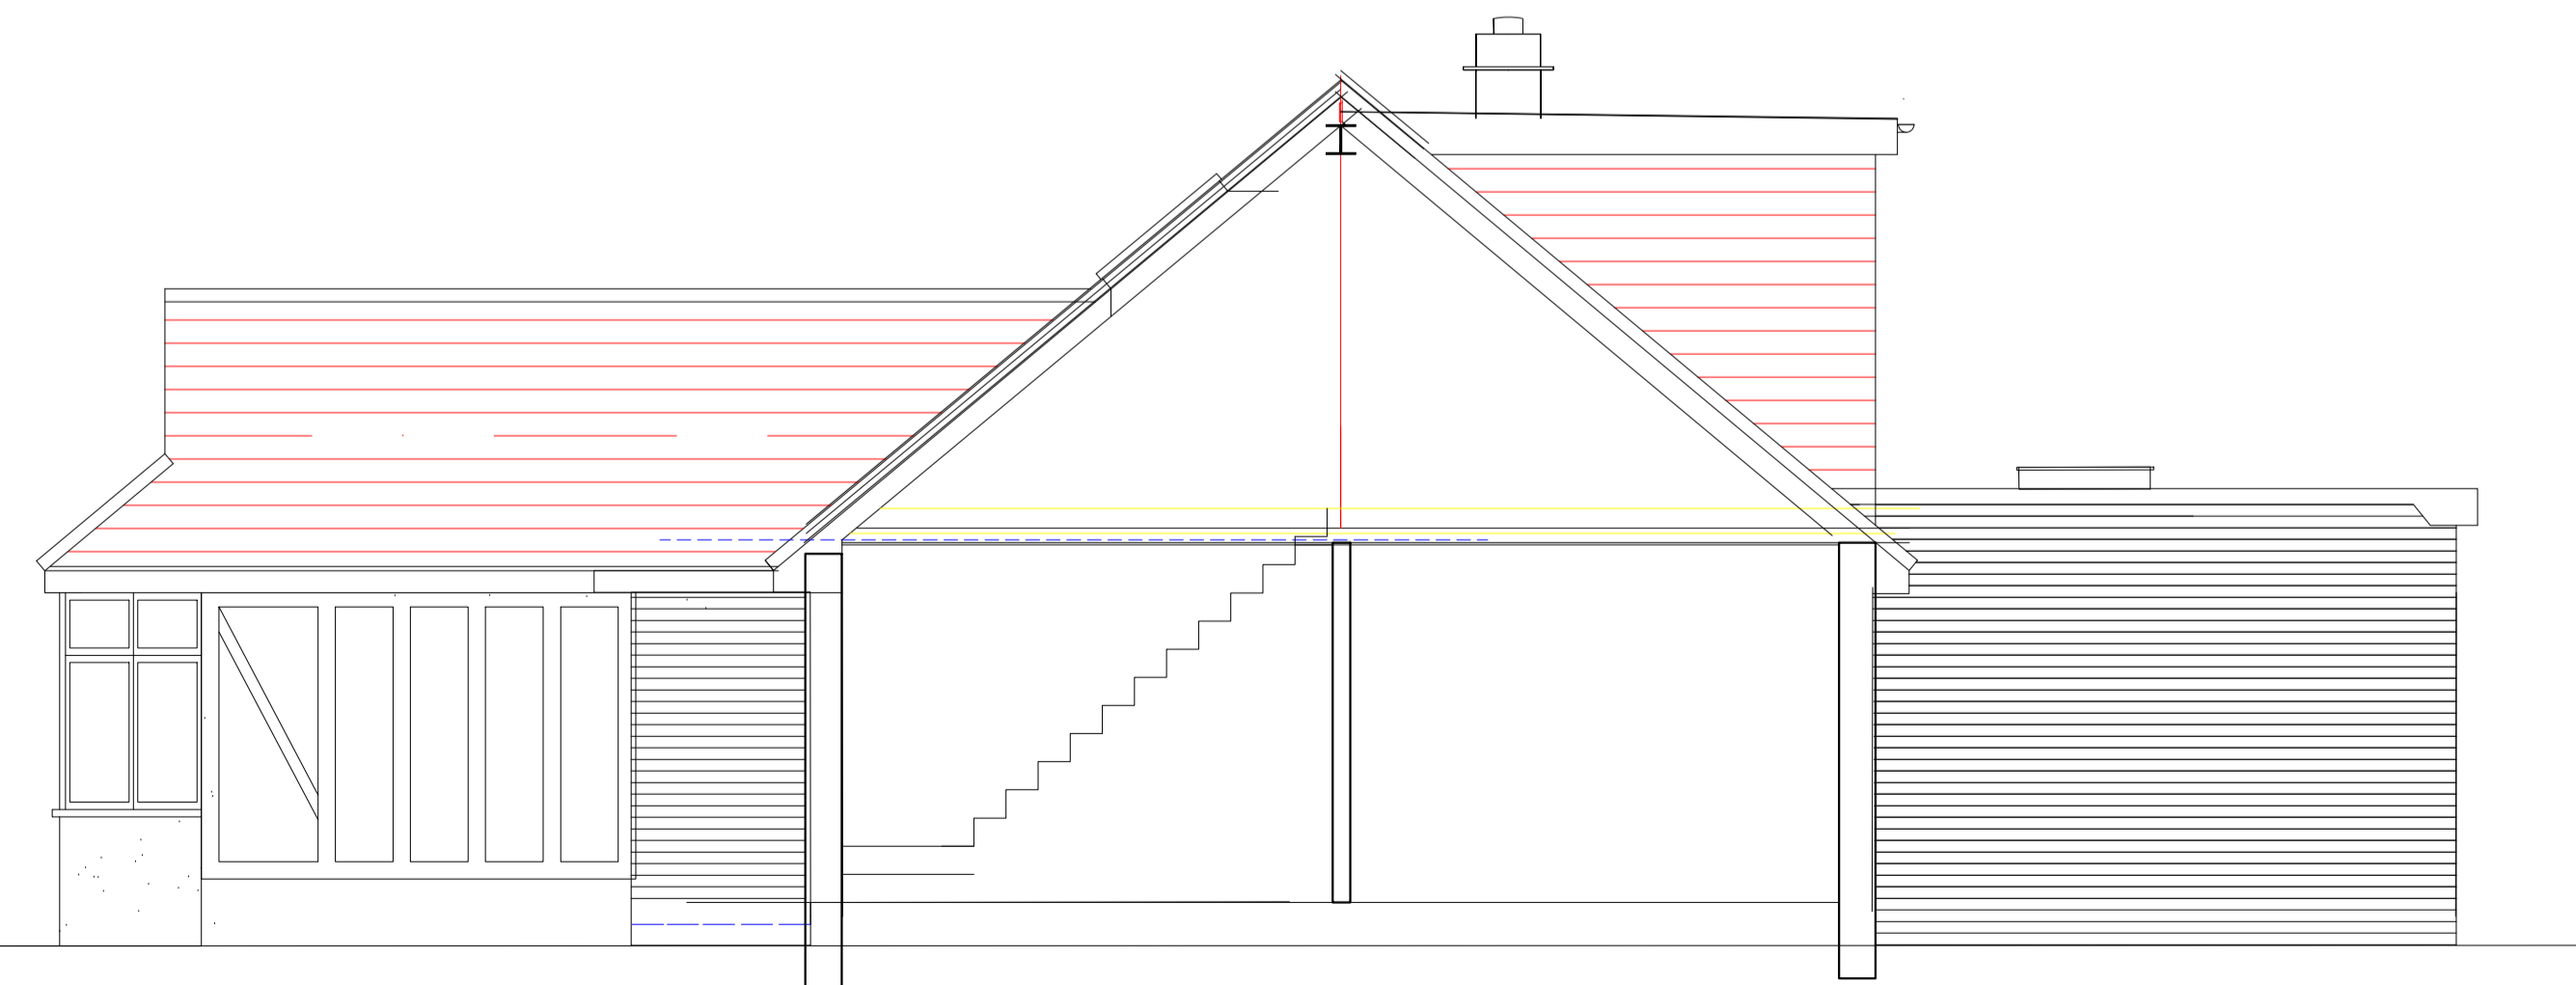

PROPOSED SECTIONAL SIDE ELEVATION 1.50

Notes:

© Copyright

**Simon Hands and Associates**  
Chartered Surveyors & Architects

12 Ruislip Road  
Greenford  
Middlesex UB6 9QN  
Tel: 020 8575 5959  
Fax: 020 8575 8866  
email: enquiries@shandsassociates.co.uk

Client  
**Mr and Mrs Mulryan**

Job Title  
**Proposed Extensions & Alterations at  
40 CARDINAL ROAD  
EASTCOTE  
HA4 9QD**

Drawing Title  
**EXISTING AND PROPOSED  
PLANS**

Scale <b>1:50</b>	Paper Size <b>A1</b>
Date <b>18.4.2026</b>	Drawn By <b>cbc</b>
Job No. <b>2026028</b>	<b>02</b>
	<b>A</b>