


Location Plan

Site Address: 275, Swakeleys Road, Ickenham, UB10 8DR

Date Produced: 23-May-2024

Scale: 1:1250 @A4

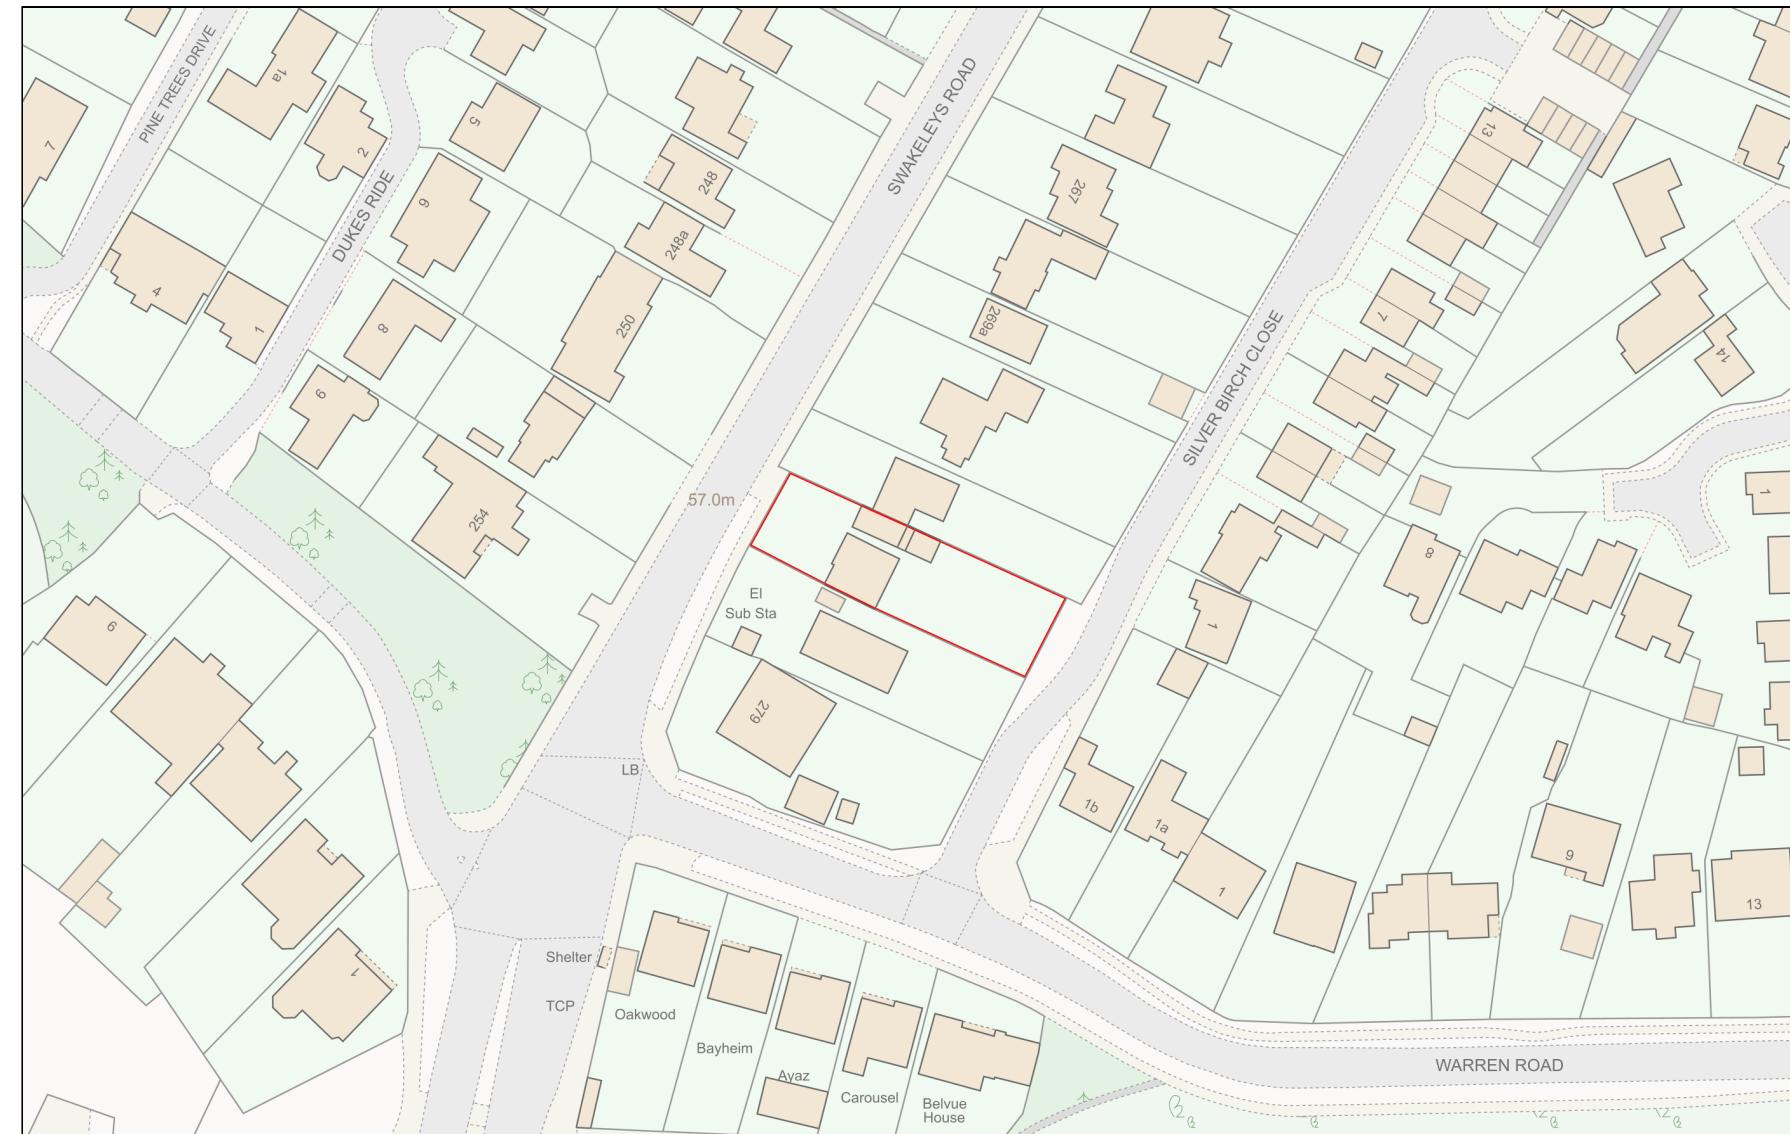

Planning Portal Reference: PP-13093465v1