

General Notes:

Copyright The Market Design & Build. No implied licence exists. This drawing should not be used to calculate areas for the purposes of valuation. Do not scale this drawing. All dimensions to be checked on the site by the contractor and such dimensions to be their responsibility. All work must comply with relevant British Standards and Building Regulations requirements. Drawing errors and omissions to be reported to the architect. To be read in conjunction with Architect's specification and other consultant information. All fixed furniture drawn is for guidance only. Refer to separate drawings and schedules.

Drawing Status:

PLANNING

Rev.	Description	by	Date
P1	Planning Issue	DB	23/05/2024
P2	Planning Issue-Rev 1	AA	16/07/2024
P3	Tree proposal	PN	26/07/2024

Project Name
240001 275 Swakeleys Road, UB10 8DR

Clients Name
Salman Khan

Drawing Title
Block Plan

Description
House Re-configuration

Scale
1:500@A3

Date
MAY 2024



Drawn By
DB

Drawing Number
240001-PL-D 0001


Issue Date
26/07/2024

Checked
PN

Revision
P3

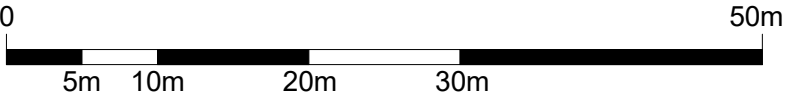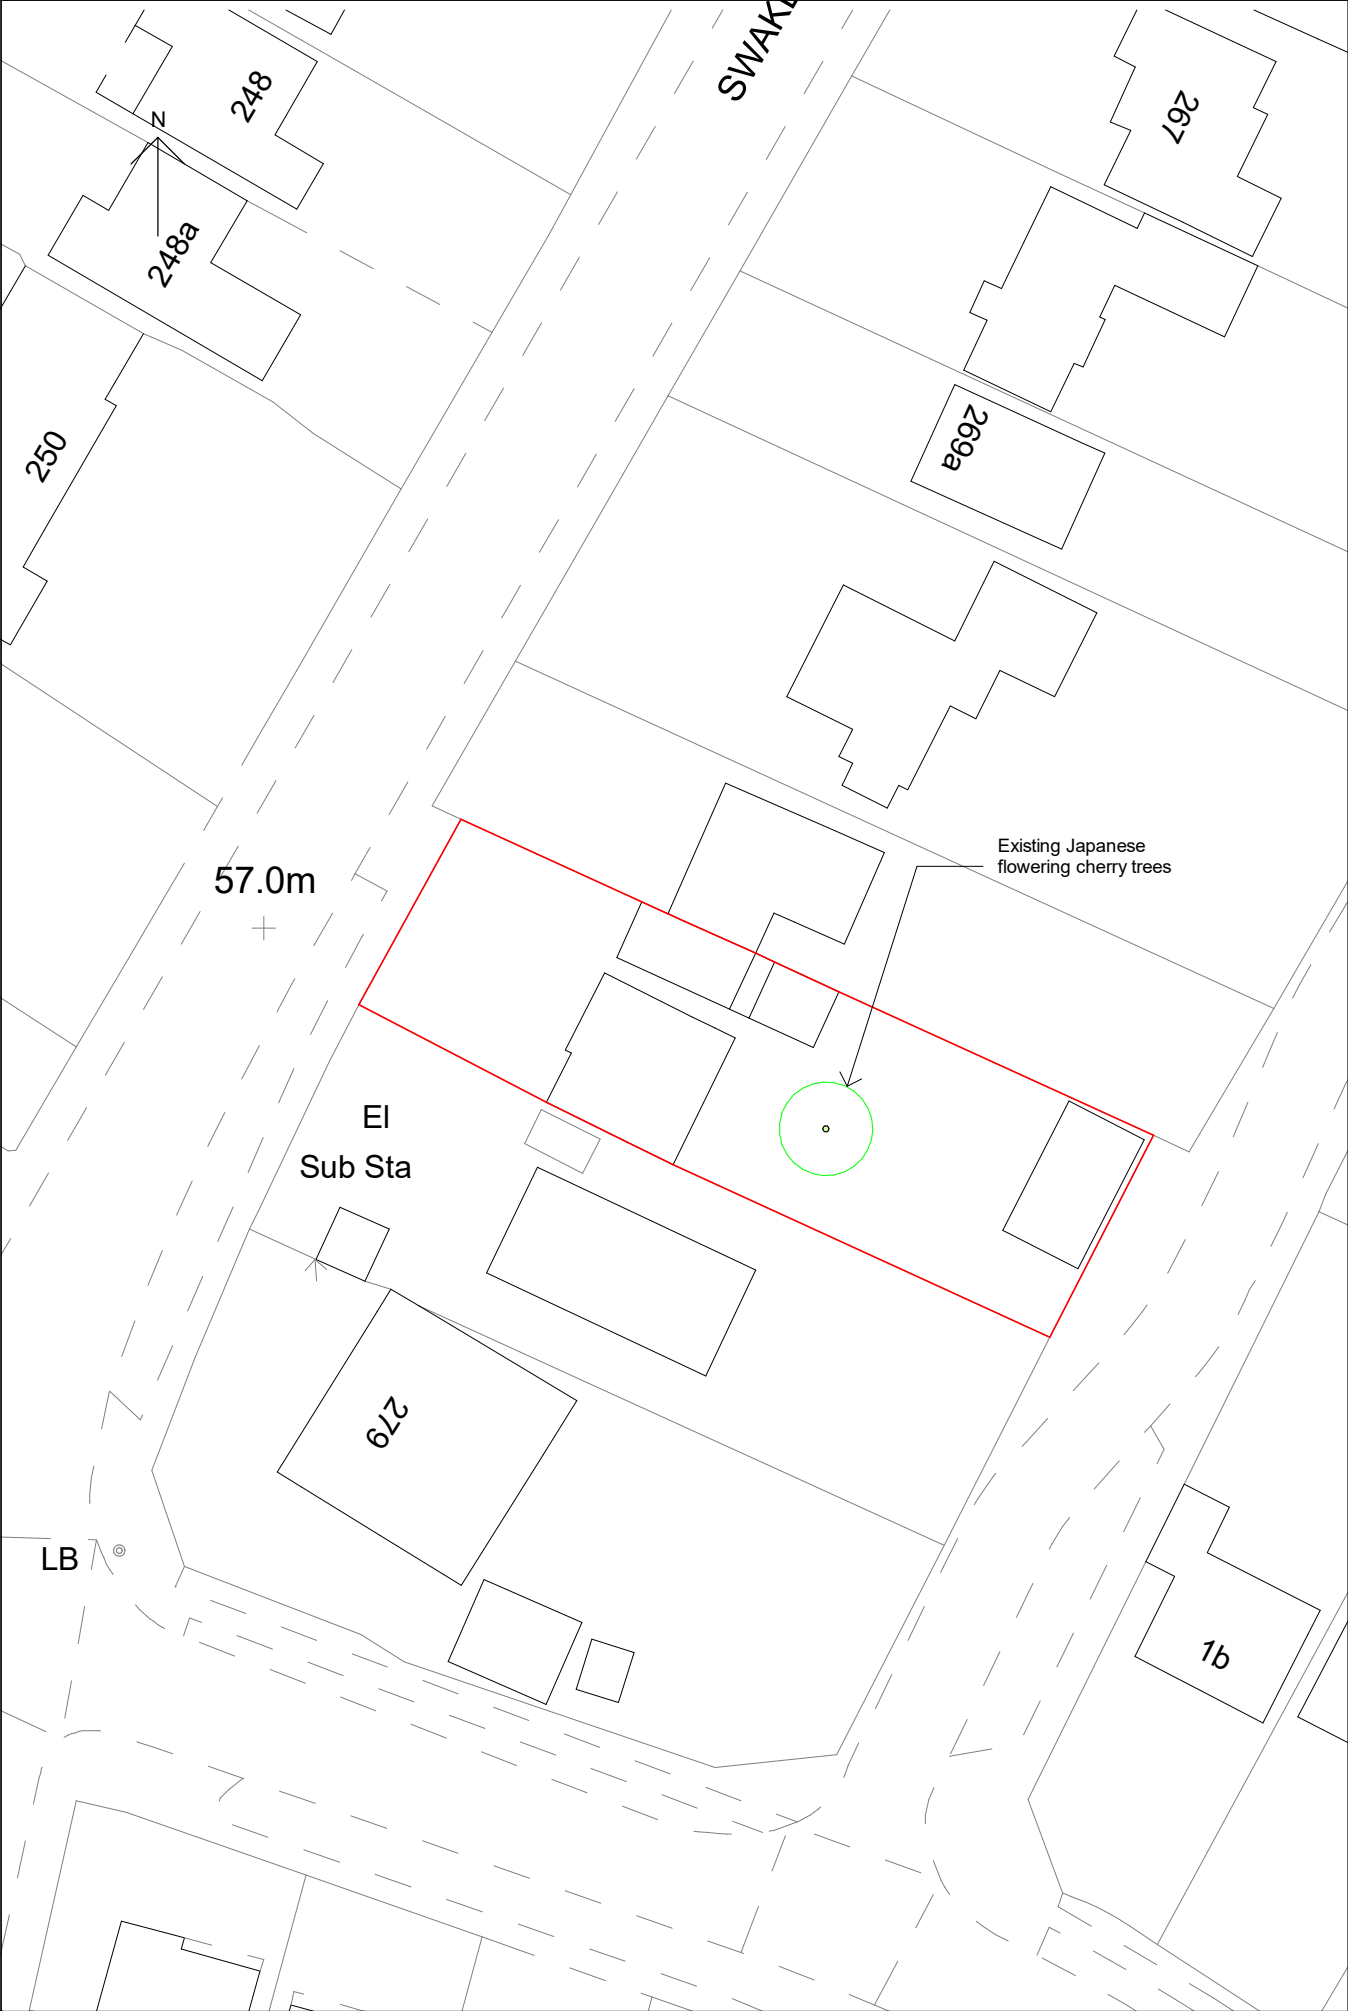

Block Plan Existing

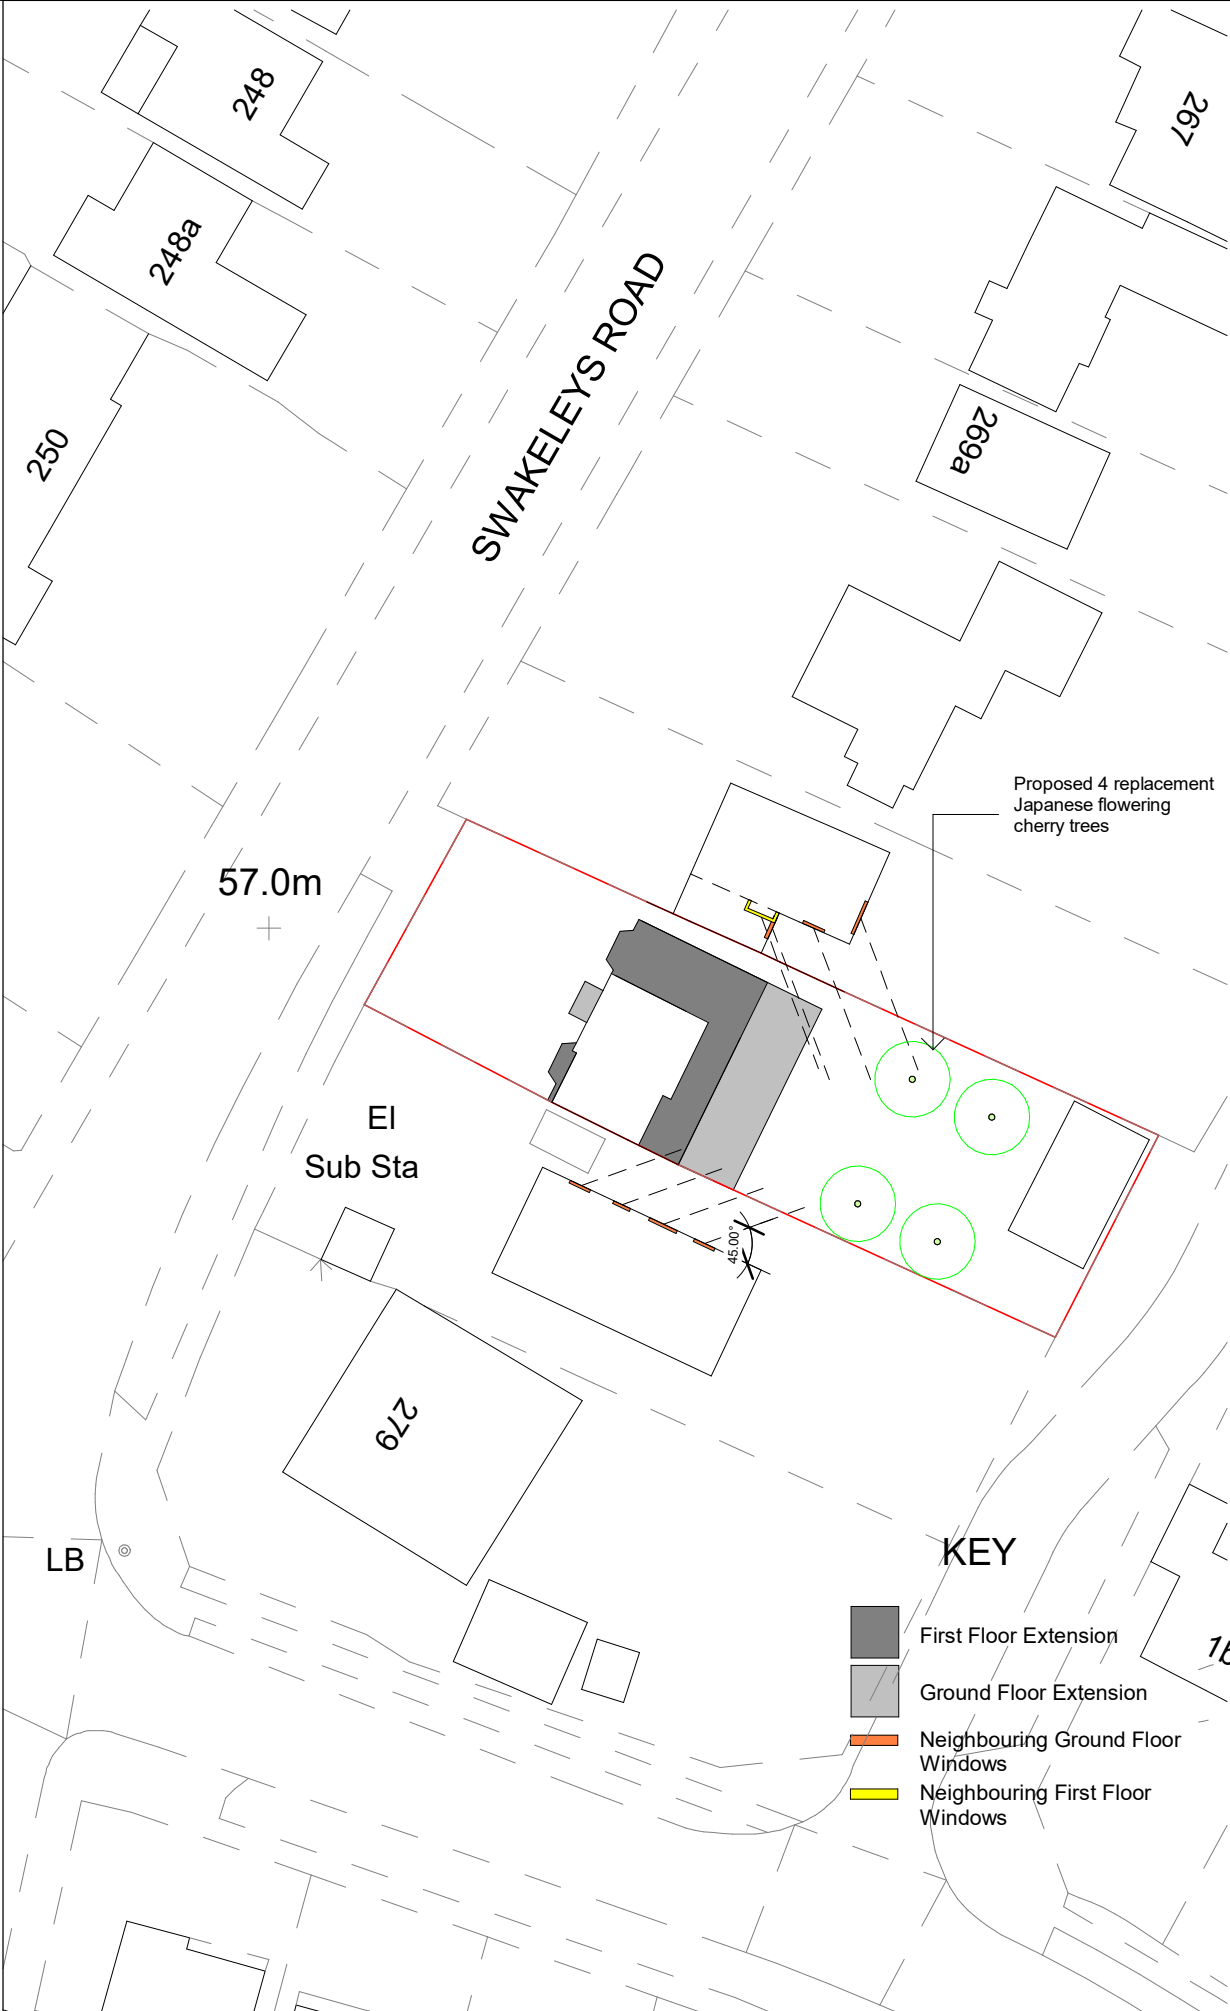

Block Plan Proposed

- KEY
- First Floor Extension
 - Ground Floor Extension
 - Neighbouring Ground Floor Windows
 - Neighbouring First Floor Windows