

THE
MARKET
DESIGN & BUILD

A TRUE DESIGN & BUILD COMPANY

320 High Street
Harlington, Hayes,
Middlesex,
UB3 5DU

RIBA

Chartered Practice

t:0203 432 5269

www.themarketdesignbuild.com

info@themarketdesignbuild.com

General Notes:

Copyright The Market Design & Build. No implied licence exists. This drawing should not be used to calculate areas for the purposes of valuation. Do not scale this drawing. All dimensions to be checked on the site by the contractor and such dimensions to be their responsibility. All work must comply with relevant British Standards and Building Regulations requirements. Drawing errors and omissions to be reported to the architect. To be read in conjunction with Architect's specification and other consultant information. All fixed furniture drawn is for guidance only. Refer to separate drawings and schedules.

Drawing Status:

PLANNING

Rev.	Description	by	Date
1	Planning Issue P5	AA	04/02/2025

Project Name
240001 275 Swakeleys Road, UB10 8DR

Clients Name
Salman Khan

Drawing Title
Ground Floor

Description
Dropped Kerb

Scale
1:100@A3

Date
MAY 2024

Drawn By
DB


Drawing Number
240001-PL-D 0002

Issue Date
04/02/2025

Checked
PN

Revision
1

All dimensions are approximate only have been added for information purposes only.
Dimensions should be checked prior to construction or manufacture

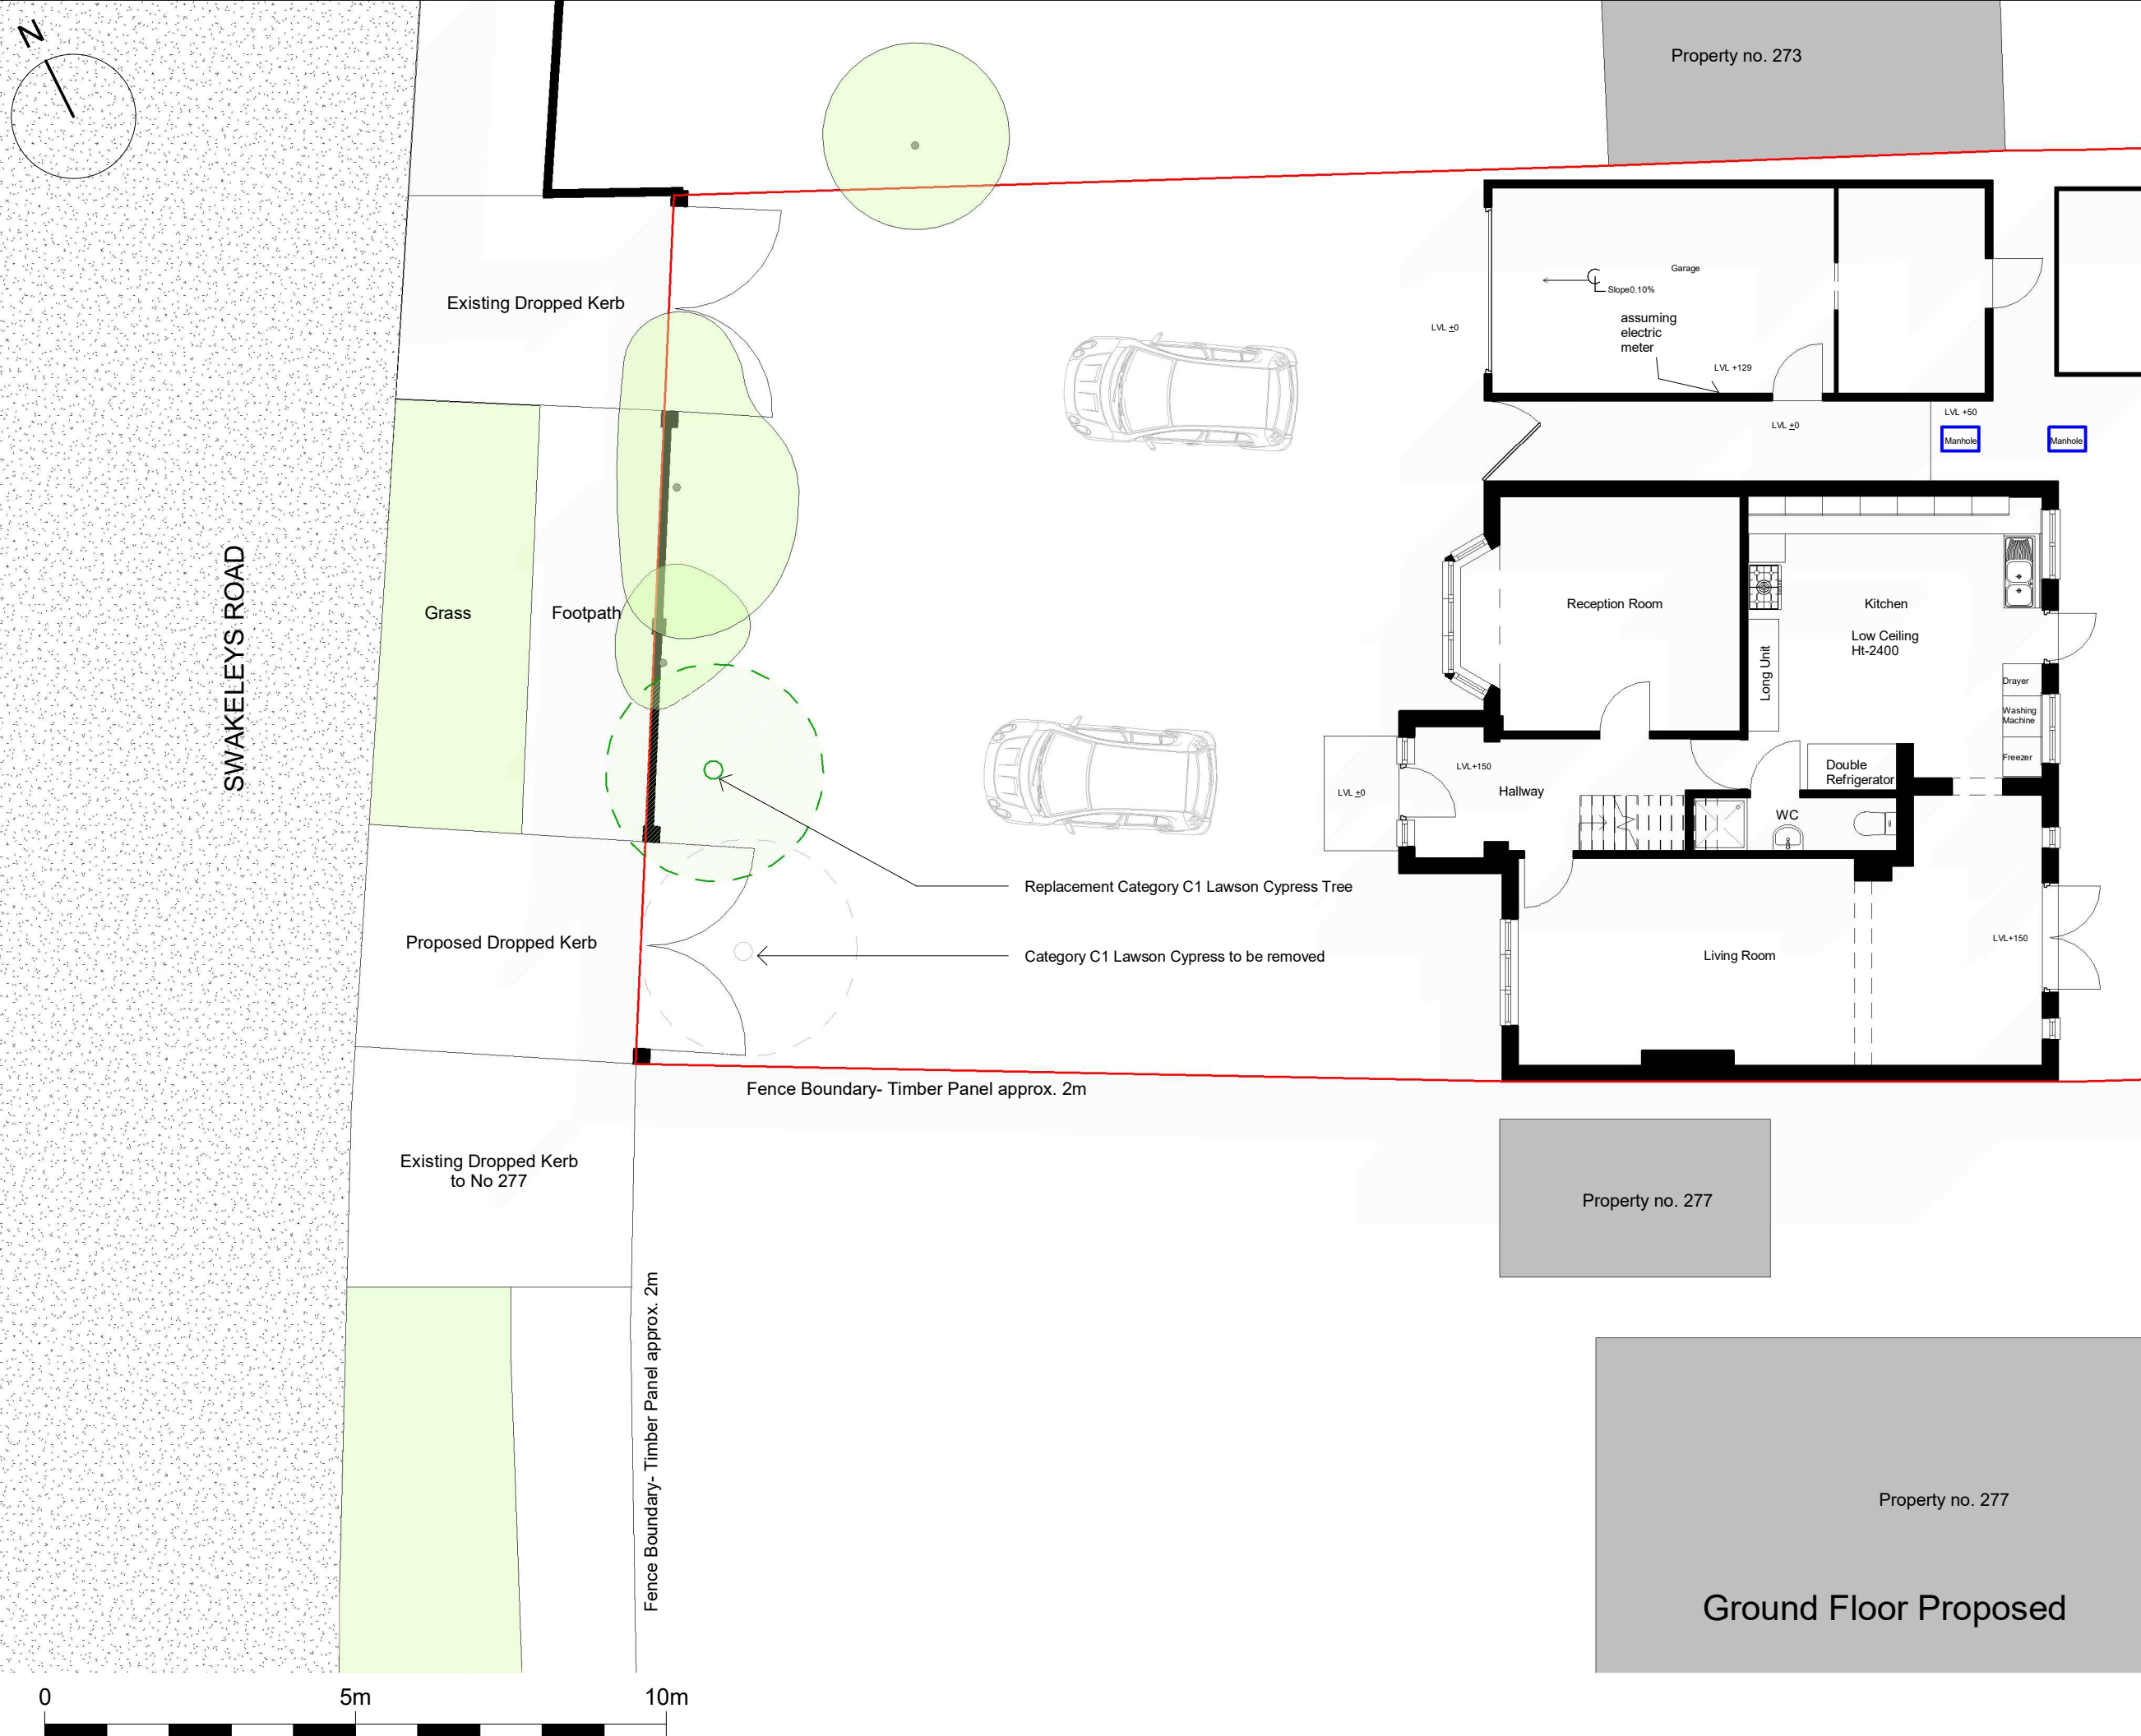

THE
MARKET
DESIGN & BUILD
A TRUE DESIGN & BUILD COMPANY

320 High Street
Harlington, Hayes,
Middlesex,
UB3 5DU

RIBA

Chartered Practice

t:0203 432 5269

www.themarketdesignbuild.com

info@themarketdesignbuild.com

General Notes:

Copyright The Market Design & Build. No implied licence exists. This drawing should not be used to calculate areas for the purposes of valuation. Do not scale this drawing. All dimensions to be checked on the site by the contractor and such dimensions to be their responsibility. All work must comply with relevant British Standards and Building Regulations requirements. Drawing errors and omissions to be reported to the architect. To be read in conjunction with Architect's specification and other consultant information. All fixed furniture drawn is for guidance only. Refer to separate drawings and schedules.

Drawing Status:

FOR COMMENT

Rev.	Description	by	Date
1	Planning Issue P5	AA	04/02/2025

Project Name 240001 275 Swakeleys Road, UB10 8DR		
Clients Name Salman Khan		
Drawing Title Ground Floor Proposed		
Description Dropped Kerb		
Scale 1:100@A3	Date MAY 2024	Drawn By DB
Drawing Number 240001-PL-D 0002.5		
Issue Date 04/02/2025	Checked PN	Revision 1

All dimensions are approximate only have been added for information purposes only.
Dimensions should be checked prior to construction or manufacture