


0.5m 0 1m 2m 3m 4m 5m

**side elevation  
(from no. 52)**

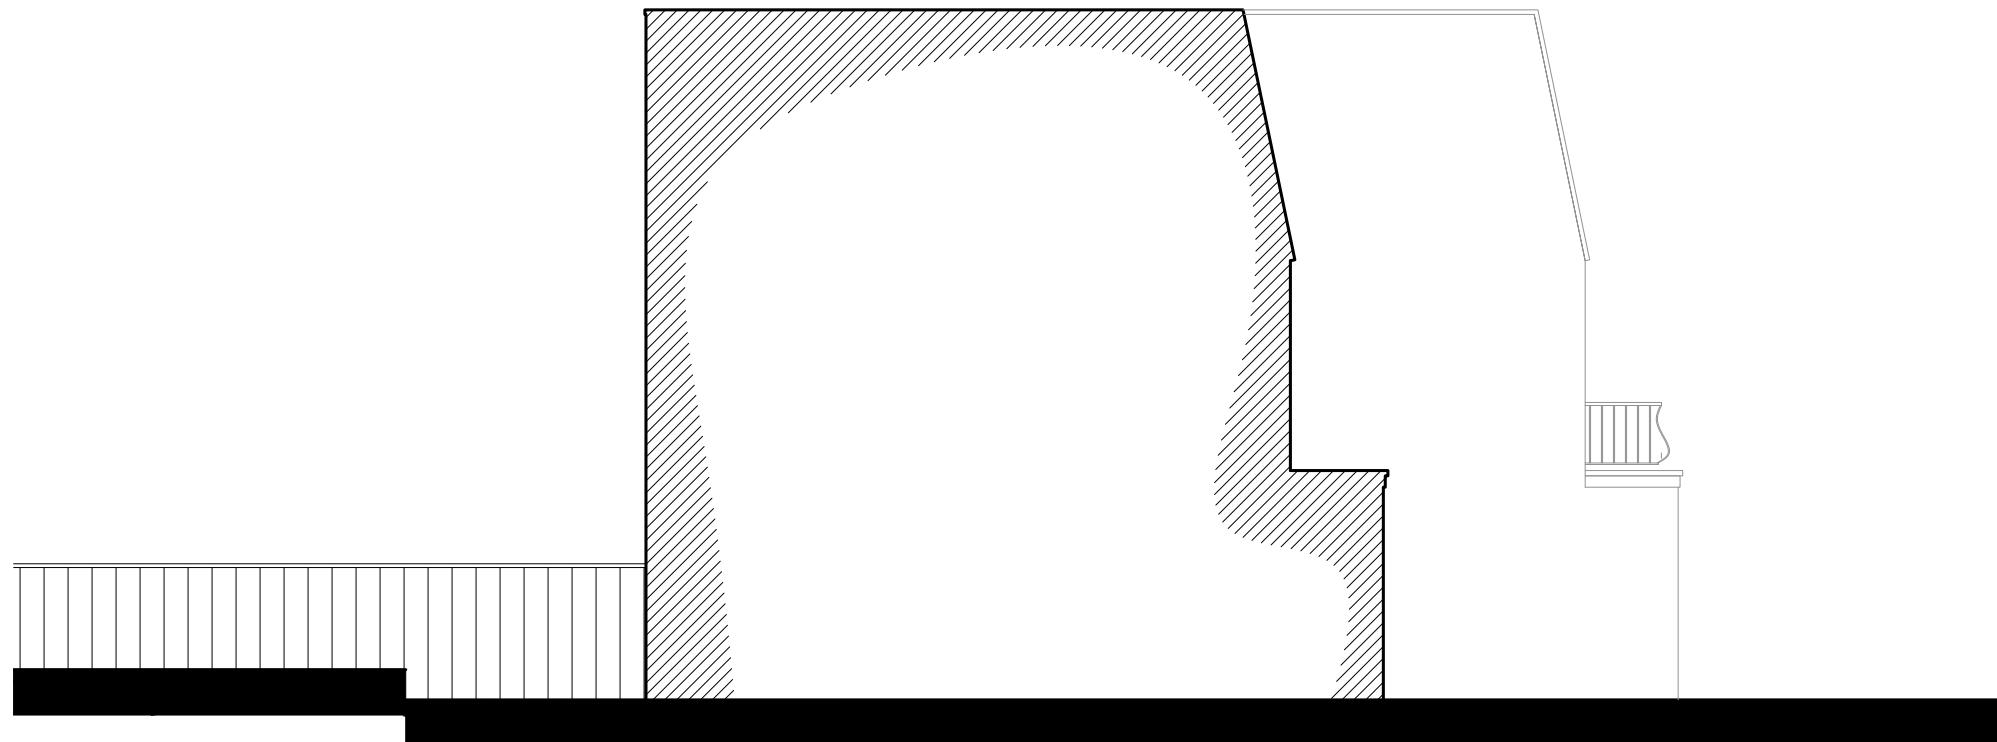

**side elevation  
(from no. 50)**

ground floor extension at 51 Azalea Walk

existing side elevations

scale- 1:100 @A3 date- Nov2024  
drawing number 2411984-SU302