


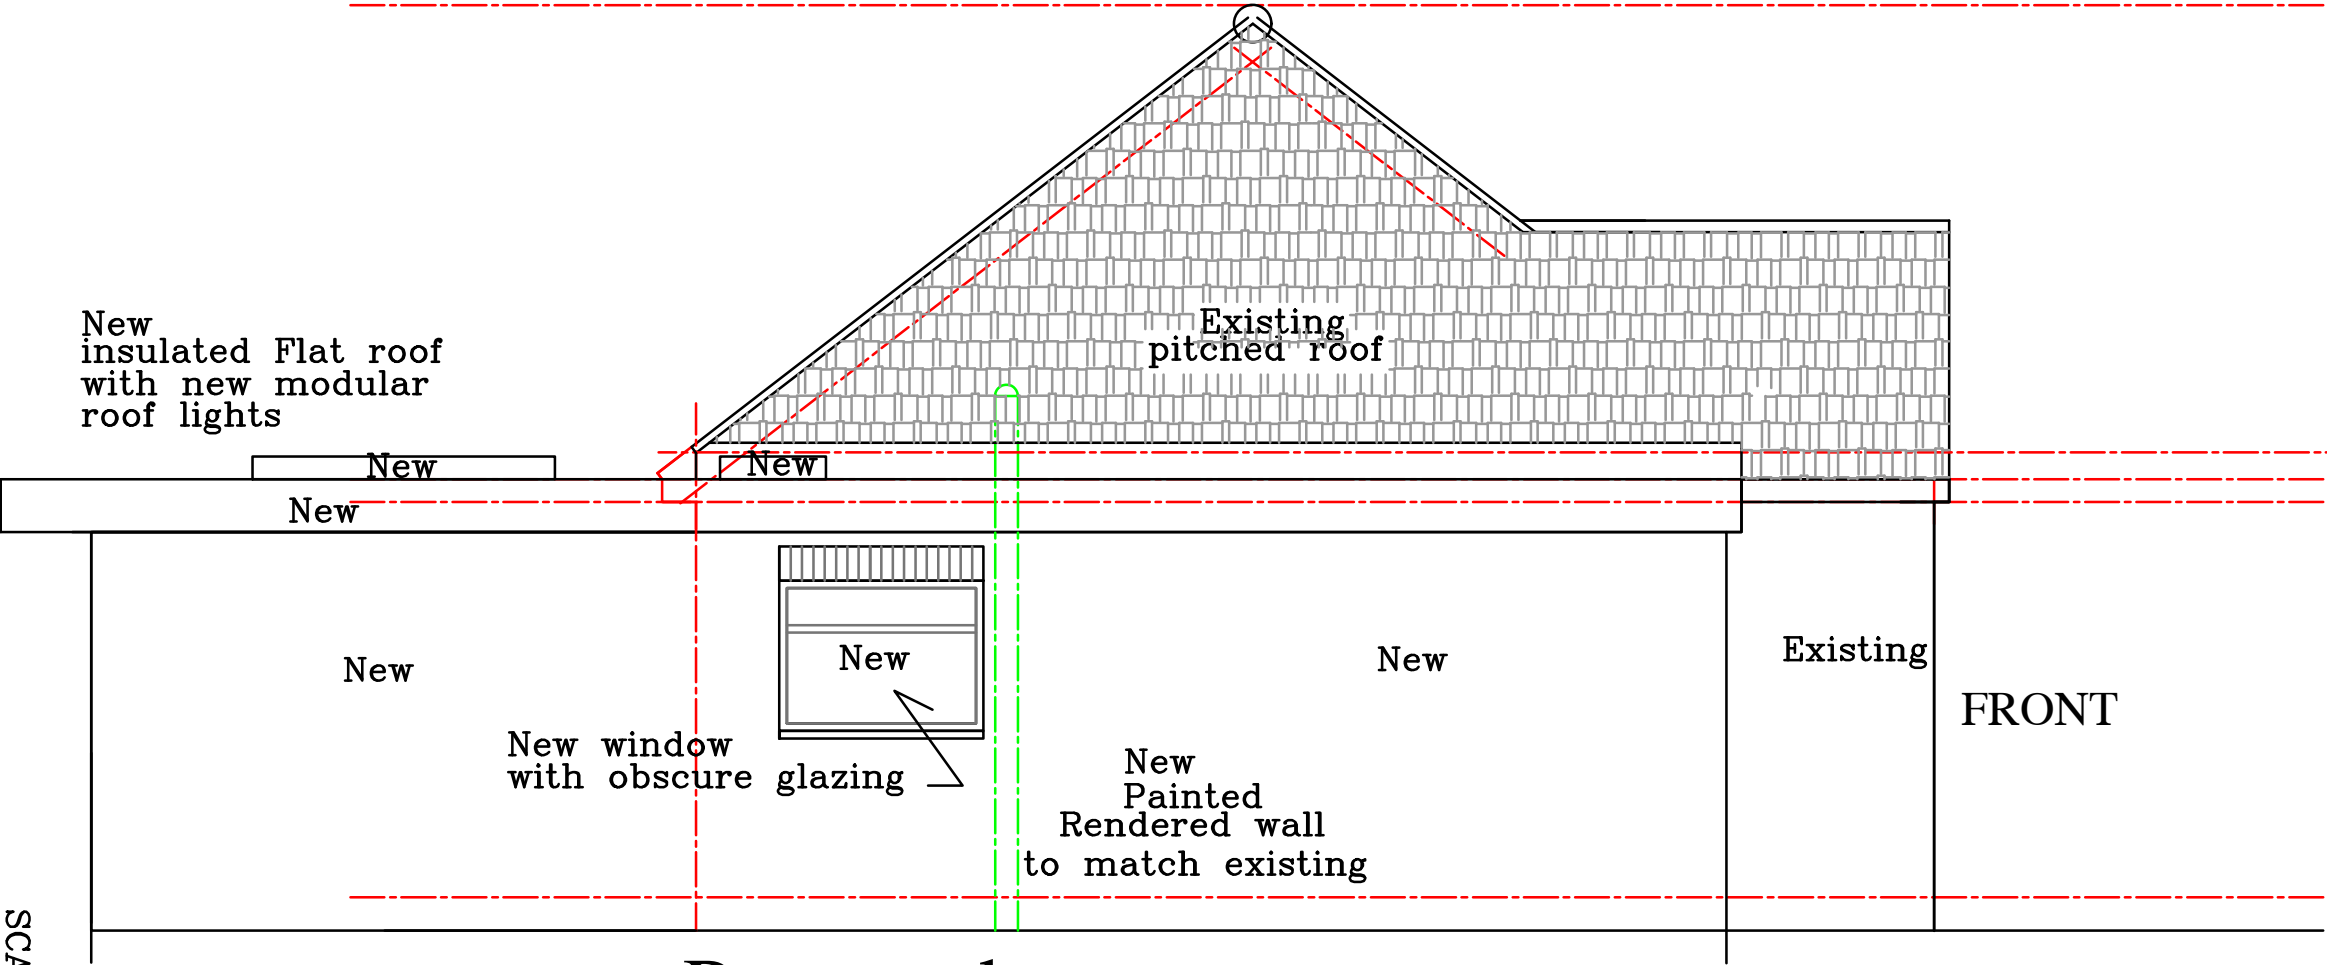

Soldier course
of red brick above
above new widows
and doors
not on front
Elevation

Proposed Side B Elevation

ALL DIMENSIONS TO BE CHECKED
ON SITE.

Cathy Conlon Nicoloso
Architectural Consultant
Mobile: 07944059928
tel.: 0208 4500698.

Drawing Title :
165 Linden Avenue,
London HA4 8TY
Proposed
Side B Elevation

Scale : 1 : 50	A3 SIZE
Date : November 2021	
Drawn by : Cathy Conlon Nicoloso	