


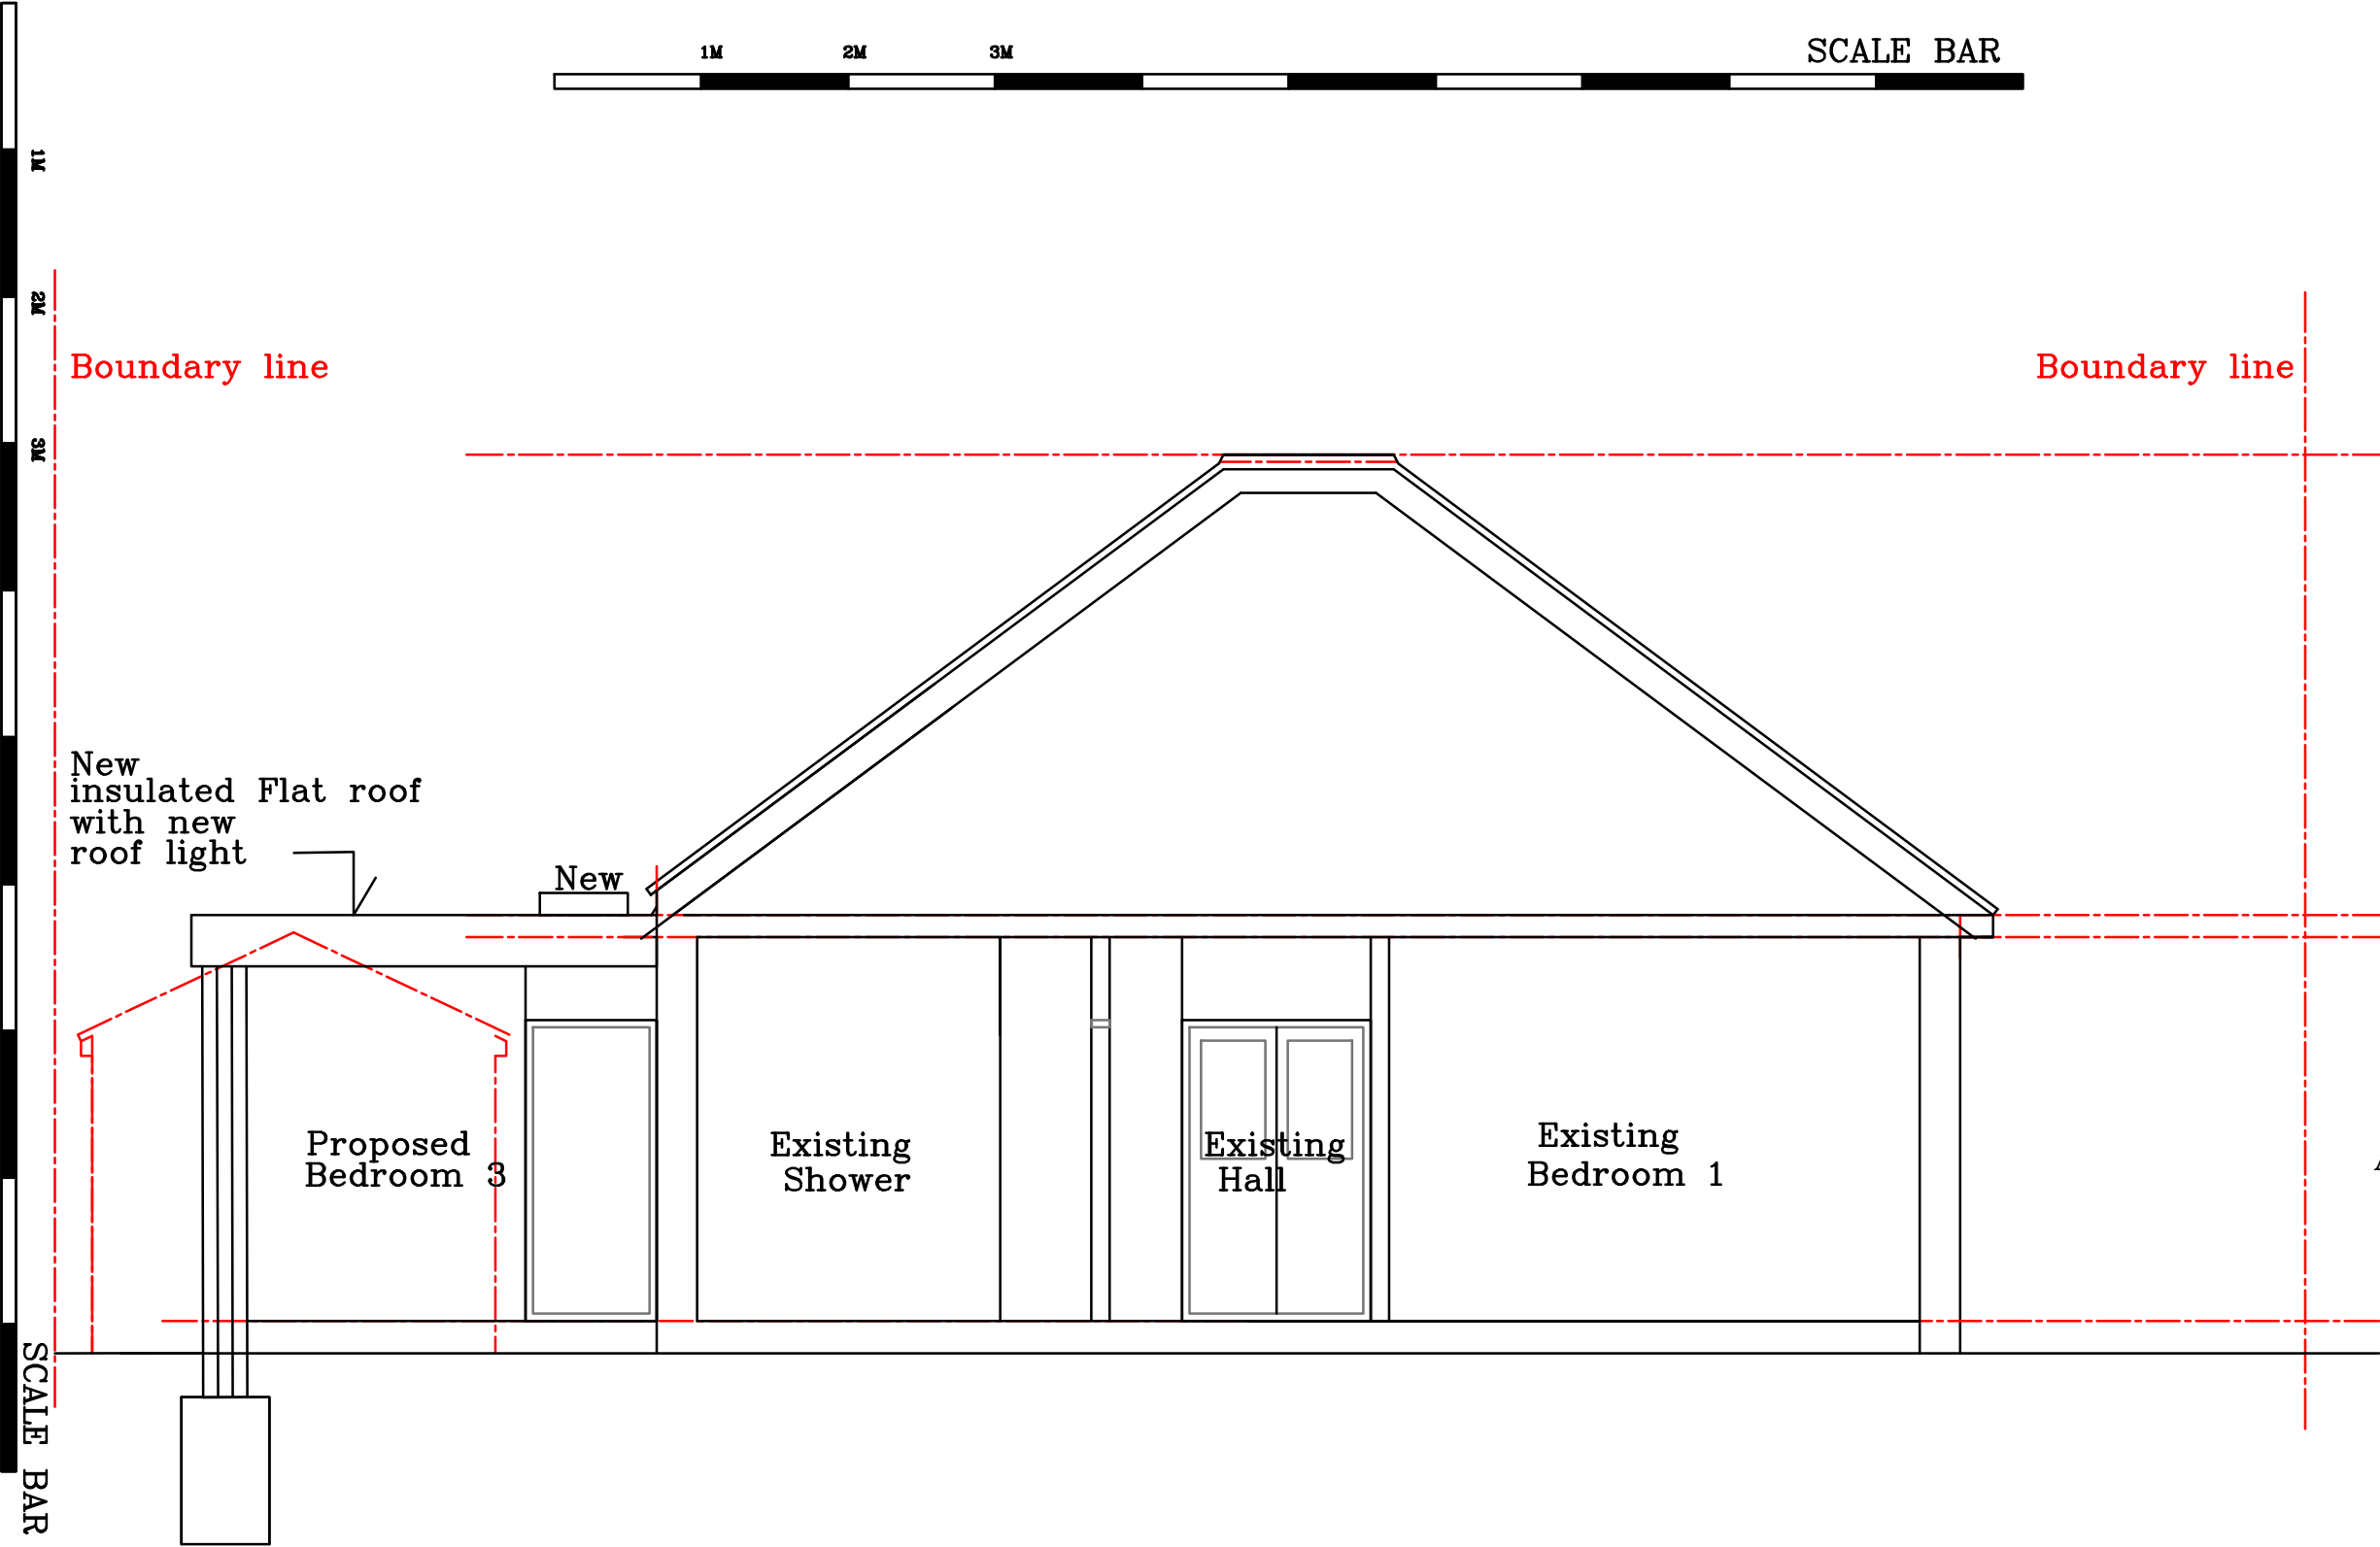

Proposed Section A-A

ALL DIMENSIONS TO BE CHECKED
ON SITE.

Cathy Conlon Nicoloso
Architectural Consultant
Mobile: 07944059928
tel.: 0208 4500698.

Drawing Title :
165 Linden Avenue,
London HA4 8TY
Proposed
Section A-A

Scale : 1 : 50 A3 SIZE
Date : **November 2021**
Drawn by : **Cathy Conlon Nicoloso**

165LINDENAV D09