


LOCATION PLAN

SCALE : 1:1250

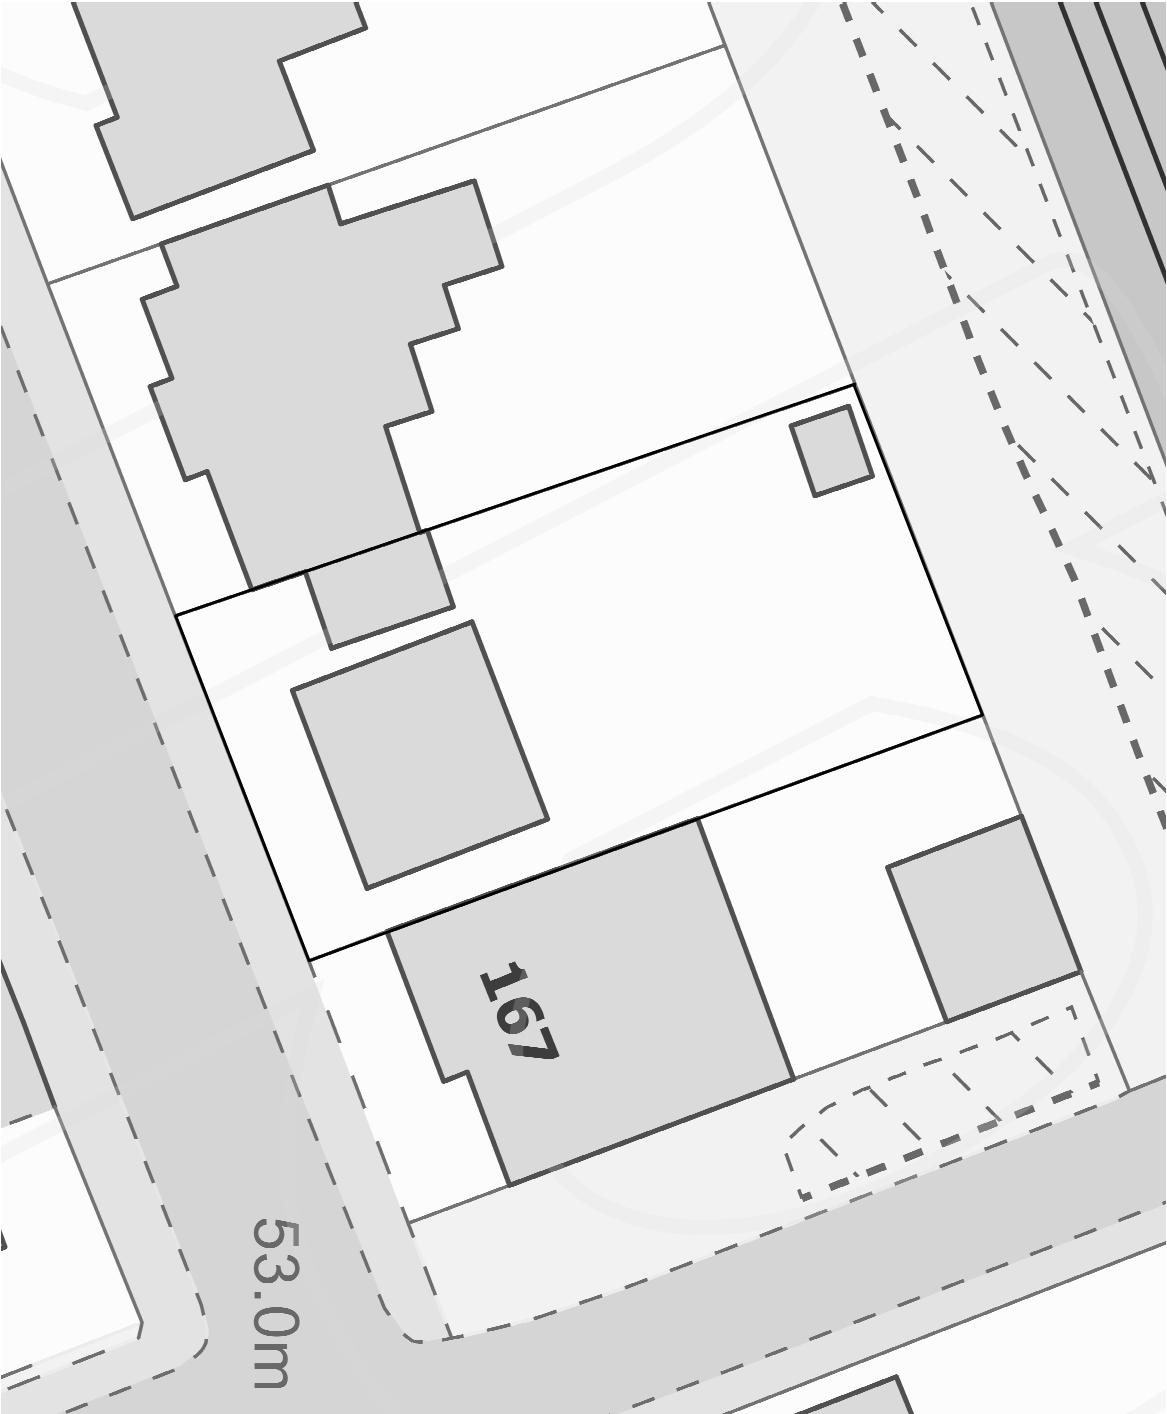

EXISTING BLOCK PLAN

SCALE : 1:200

Project

Lawful Development –
Existing Use

Site Address

165 Linden Avenue

Drawing Title

Location Plan and Block Plan

Date

June 2023

Sheet Size

A3

Scale

1:1250 , 1:200

Revision

Sheet No

01

This drawing was prepared for the purposes indicated below and is to be read as preliminary unless otherwise stated. Adapt Consultants Ltd and its subsidiaries accept no liability for the unauthorized use of drawings. Building Notice Should Be Served To The Building Control Before The Commencement Of Any Building Works. Please Note That Before Building Works Commences It Is The Responsibility Of Builder Or Owner To Serve Party Wall Notices To All Neighbours. All Dimensions are in mm. Follow the written dimensions only and do not scale from the drawings. No work to be carried out prior to the approval of the drawings under the Town & Country Planning acts and Building regulation