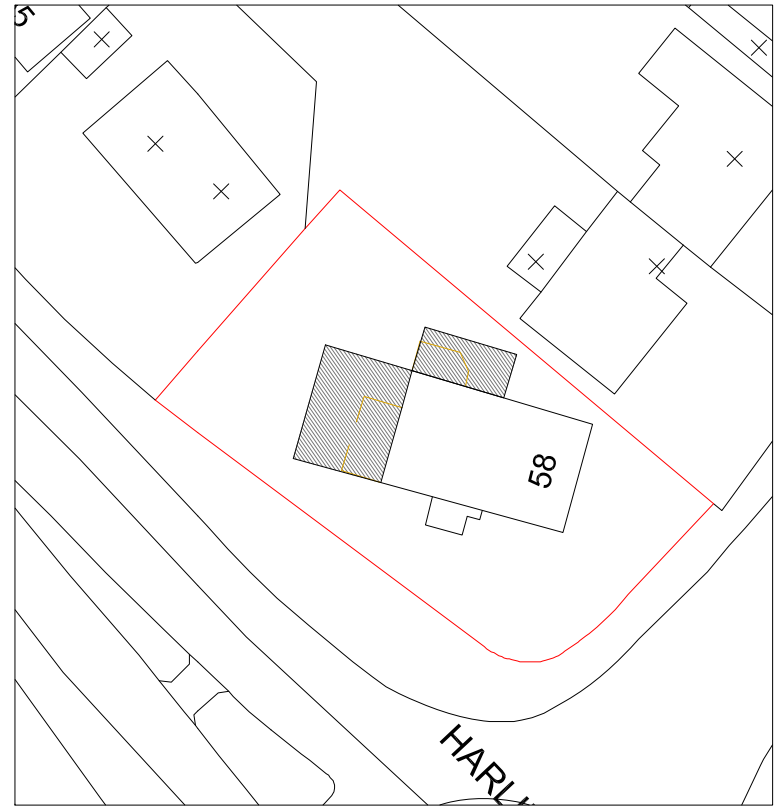
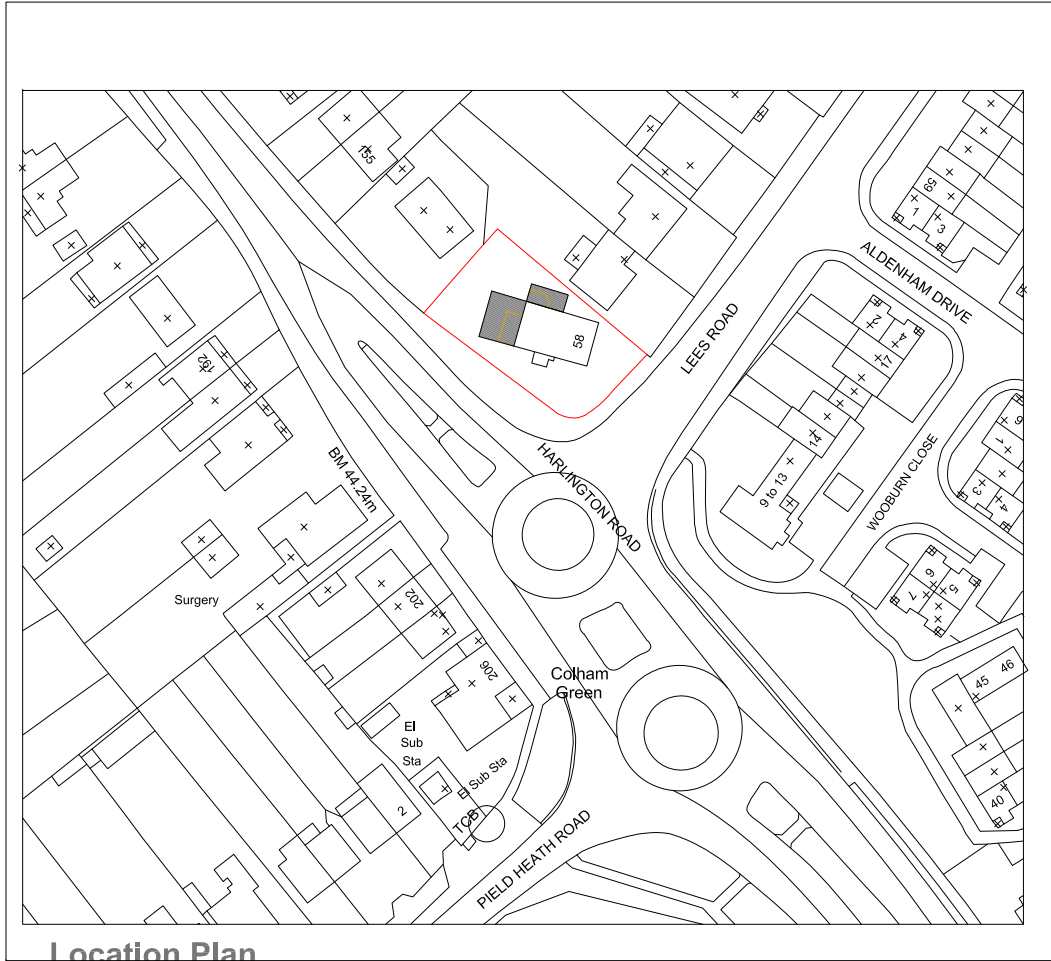
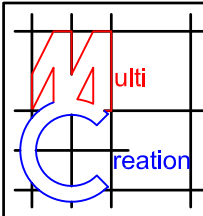


	Project: 58 Lees Road Uxbridge UB8 3AU	Title: Location Plan & Block Plan	Scale: 1:500/1250 @ A4 Date: 05 2025 Drawing No.: 3828/06/MT Revision					
	<table border="1"> <tr> <td></td> <td></td> <td></td> <td></td> <td></td> </tr> </table>							
	239 Western Road, Southall, Middx, UB2 5HS Tel: 020 8571 1369 info@multicreation.co.uk							