




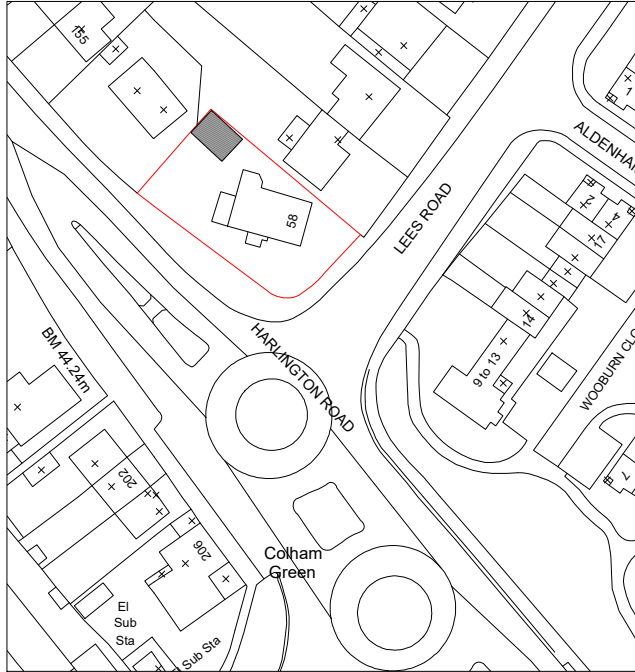

Location Plan
Scale 1:1250

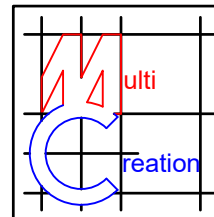

Block Plan
Scale 1:500

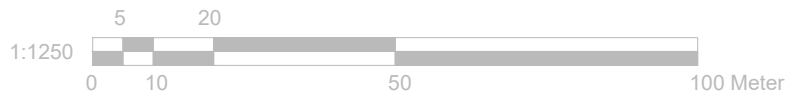

Project:
58 Lees Road
Uxbridge
UB8 3AU

Title:
Location Plan
& Block Plan

Scale: 1:500/1250 @ A4
Date: 05 2025
Drawing No.: 3828/07/MT
Revision

--	--	--	--