

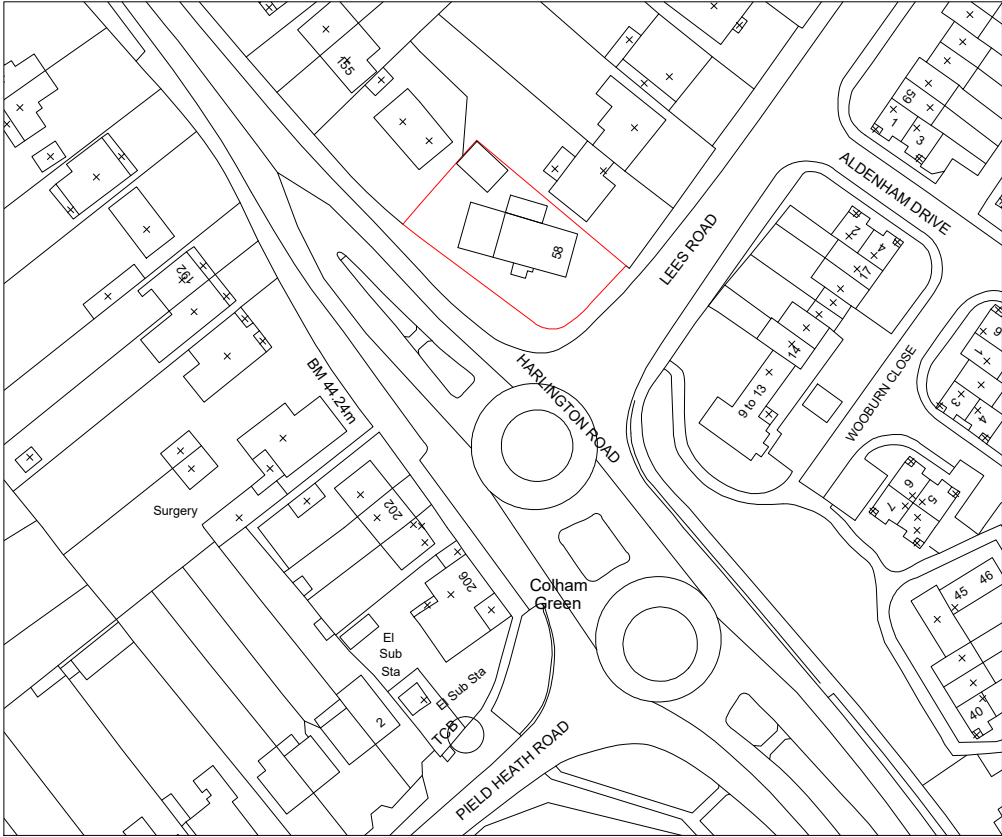


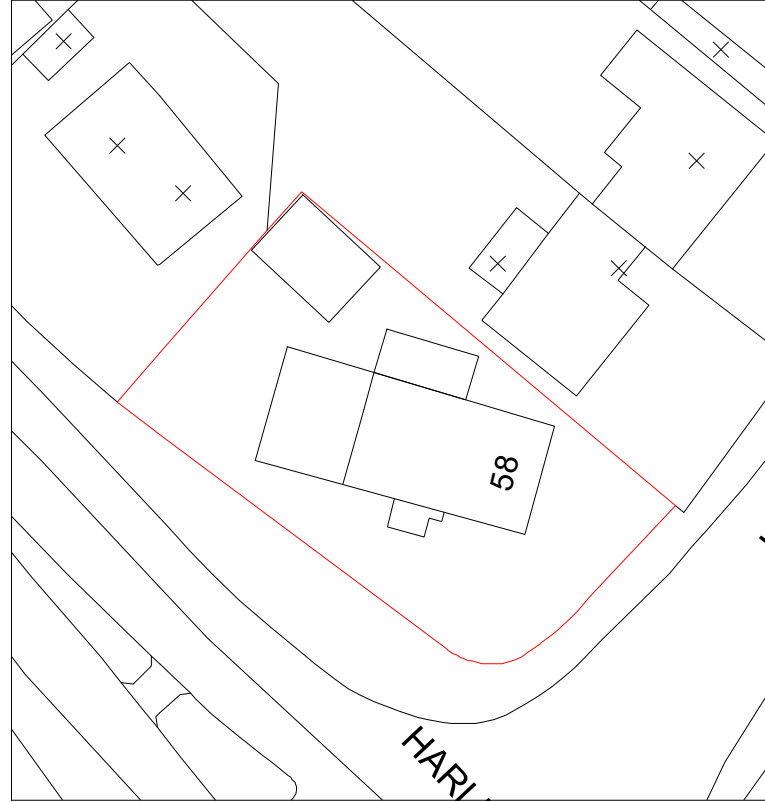


Location Plan

Scale 1:1250

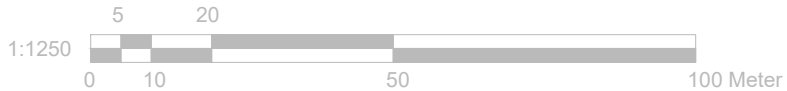

Block Plan

Scale 1:500

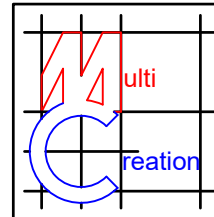

Project:

58 Lees Road
Uxbridge
UB8 3AU

Title:

Location Plan
& Block Plan

Scale: 1:500/1250 @ A4

Date: 01.2026

Drawing No.:

3828/06/MT

Revision

239 Western Road, Southall, Middx, UB2 5HS Tel: 020 8571 1369 info@multicreation.co.uk