

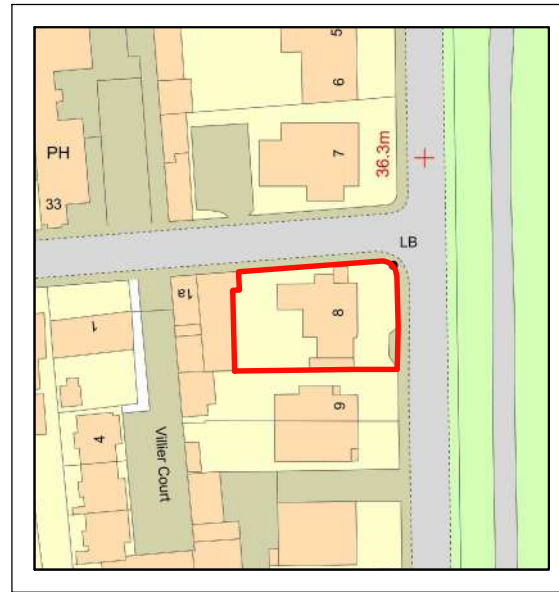


# LOCATION PLAN

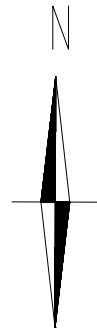

1:1250

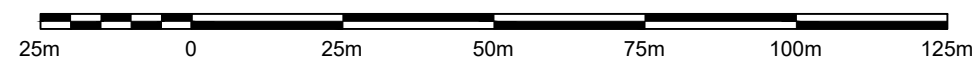

Written dimensions to be taken in preference to scaled dimensions. The Contractor is responsible for checking all dimensions before work starts.

All work is to be carried out to the requirements, and to the satisfaction of the Local Authority. These drawings are for planning purposes only.

Any discrepancies to be brought to the attention of 4D Planning Consultants immediately.

Rev	Date	Description	by	chk

**4D PLANNING™**

Architecture | Town Planning

T: 0203 1500 183    www.GetMePlanning.com

[www.GetMePlanning.com](http://www.GetMePlanning.com)®

Client  
**4D PLANNING**

Project  
**8, 8a, 8b Cleveland Road,  
Uxbridge, UB8 2DW**

Title  
**Location Plan**

Date: Feb. 2026    Rev:  
Scale: 1:1250 @ A3

Drawing No. CR01