




REAR ELEVATION

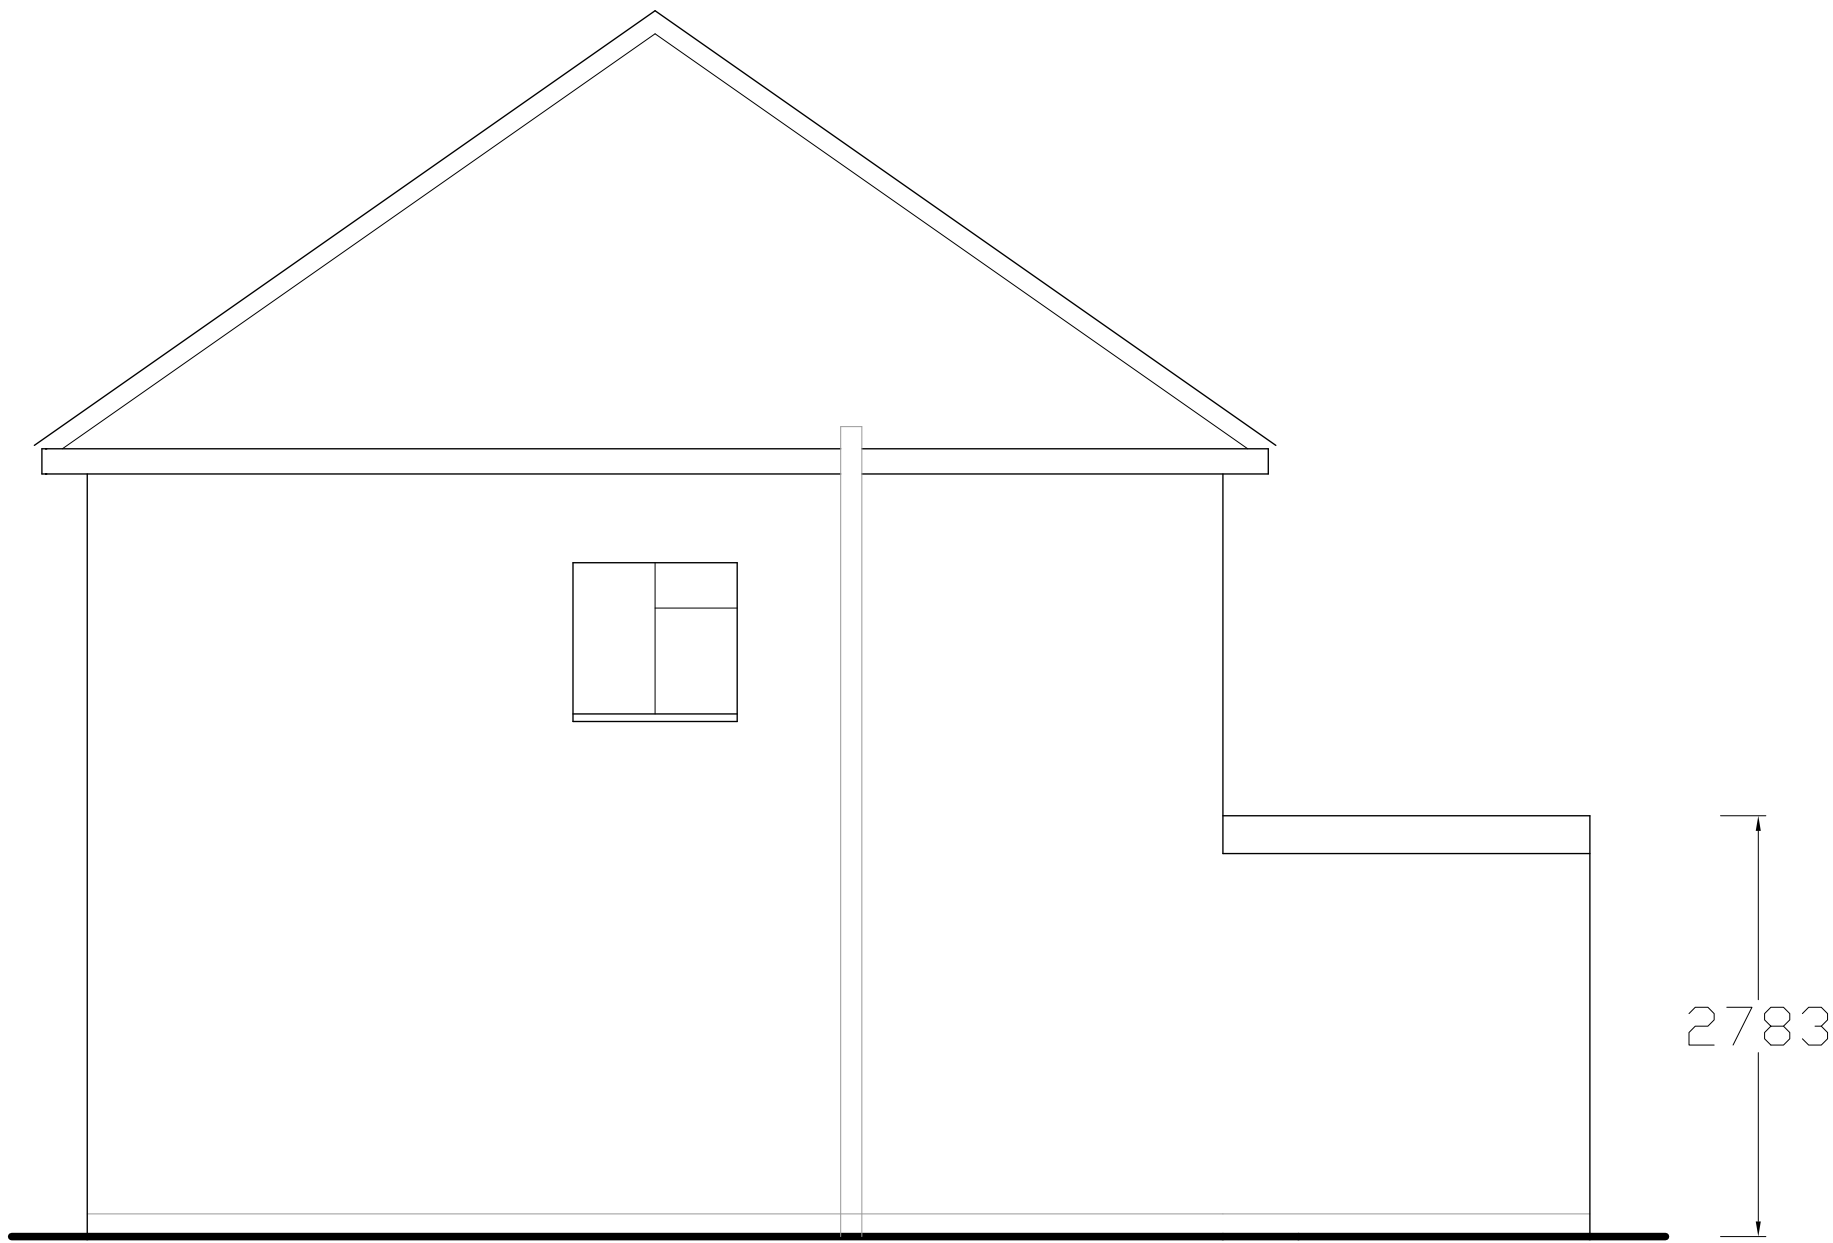


SIDE ELEVATION 1


brown concrete tiles

pebbledash render


white windows

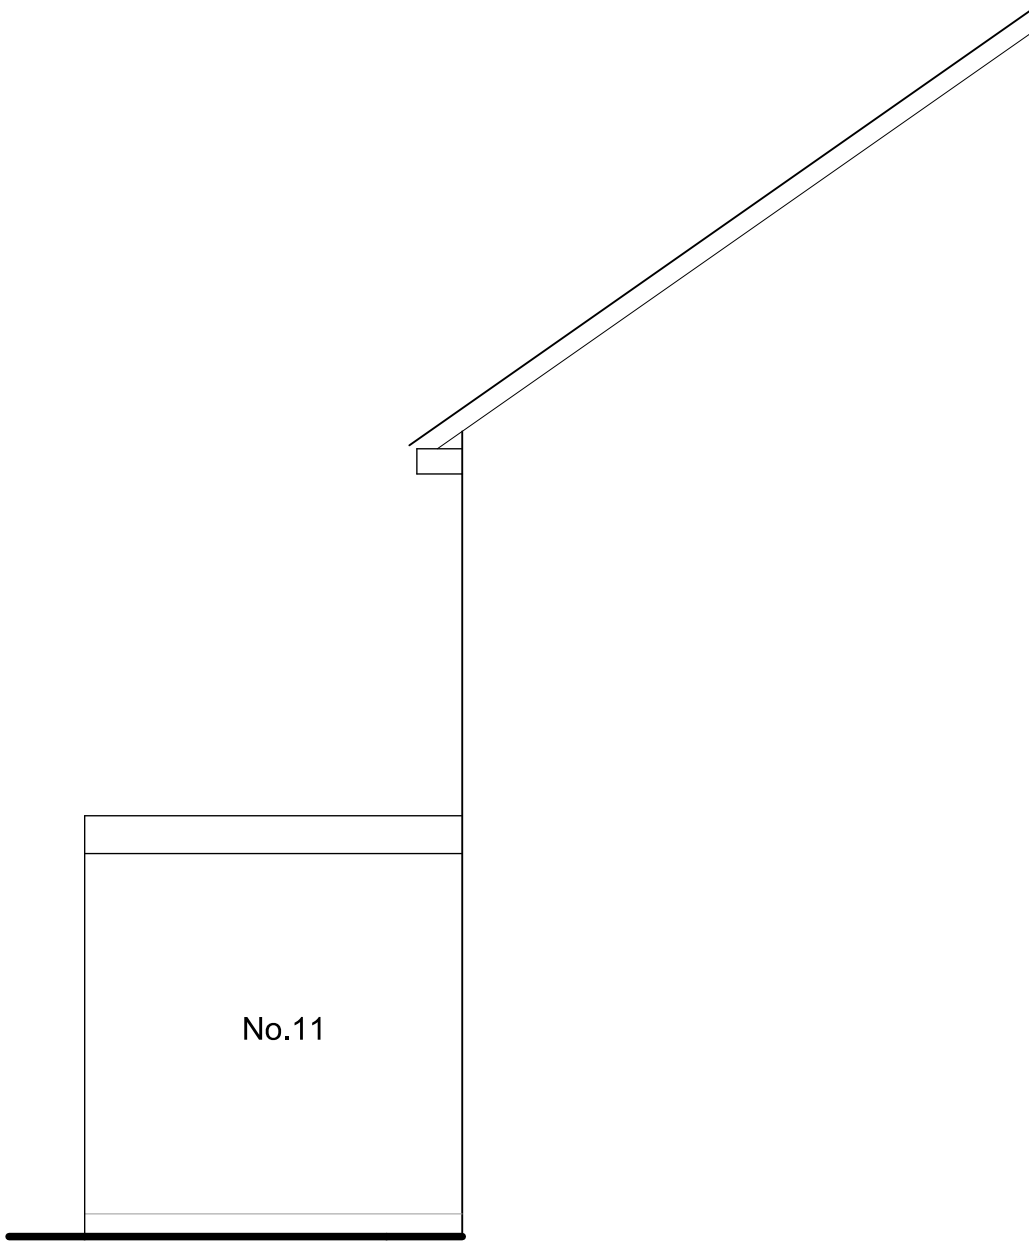


SIDE ELEVATION 2

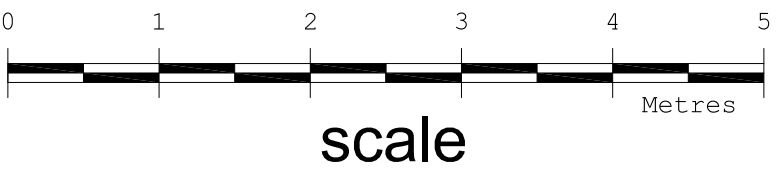

scale

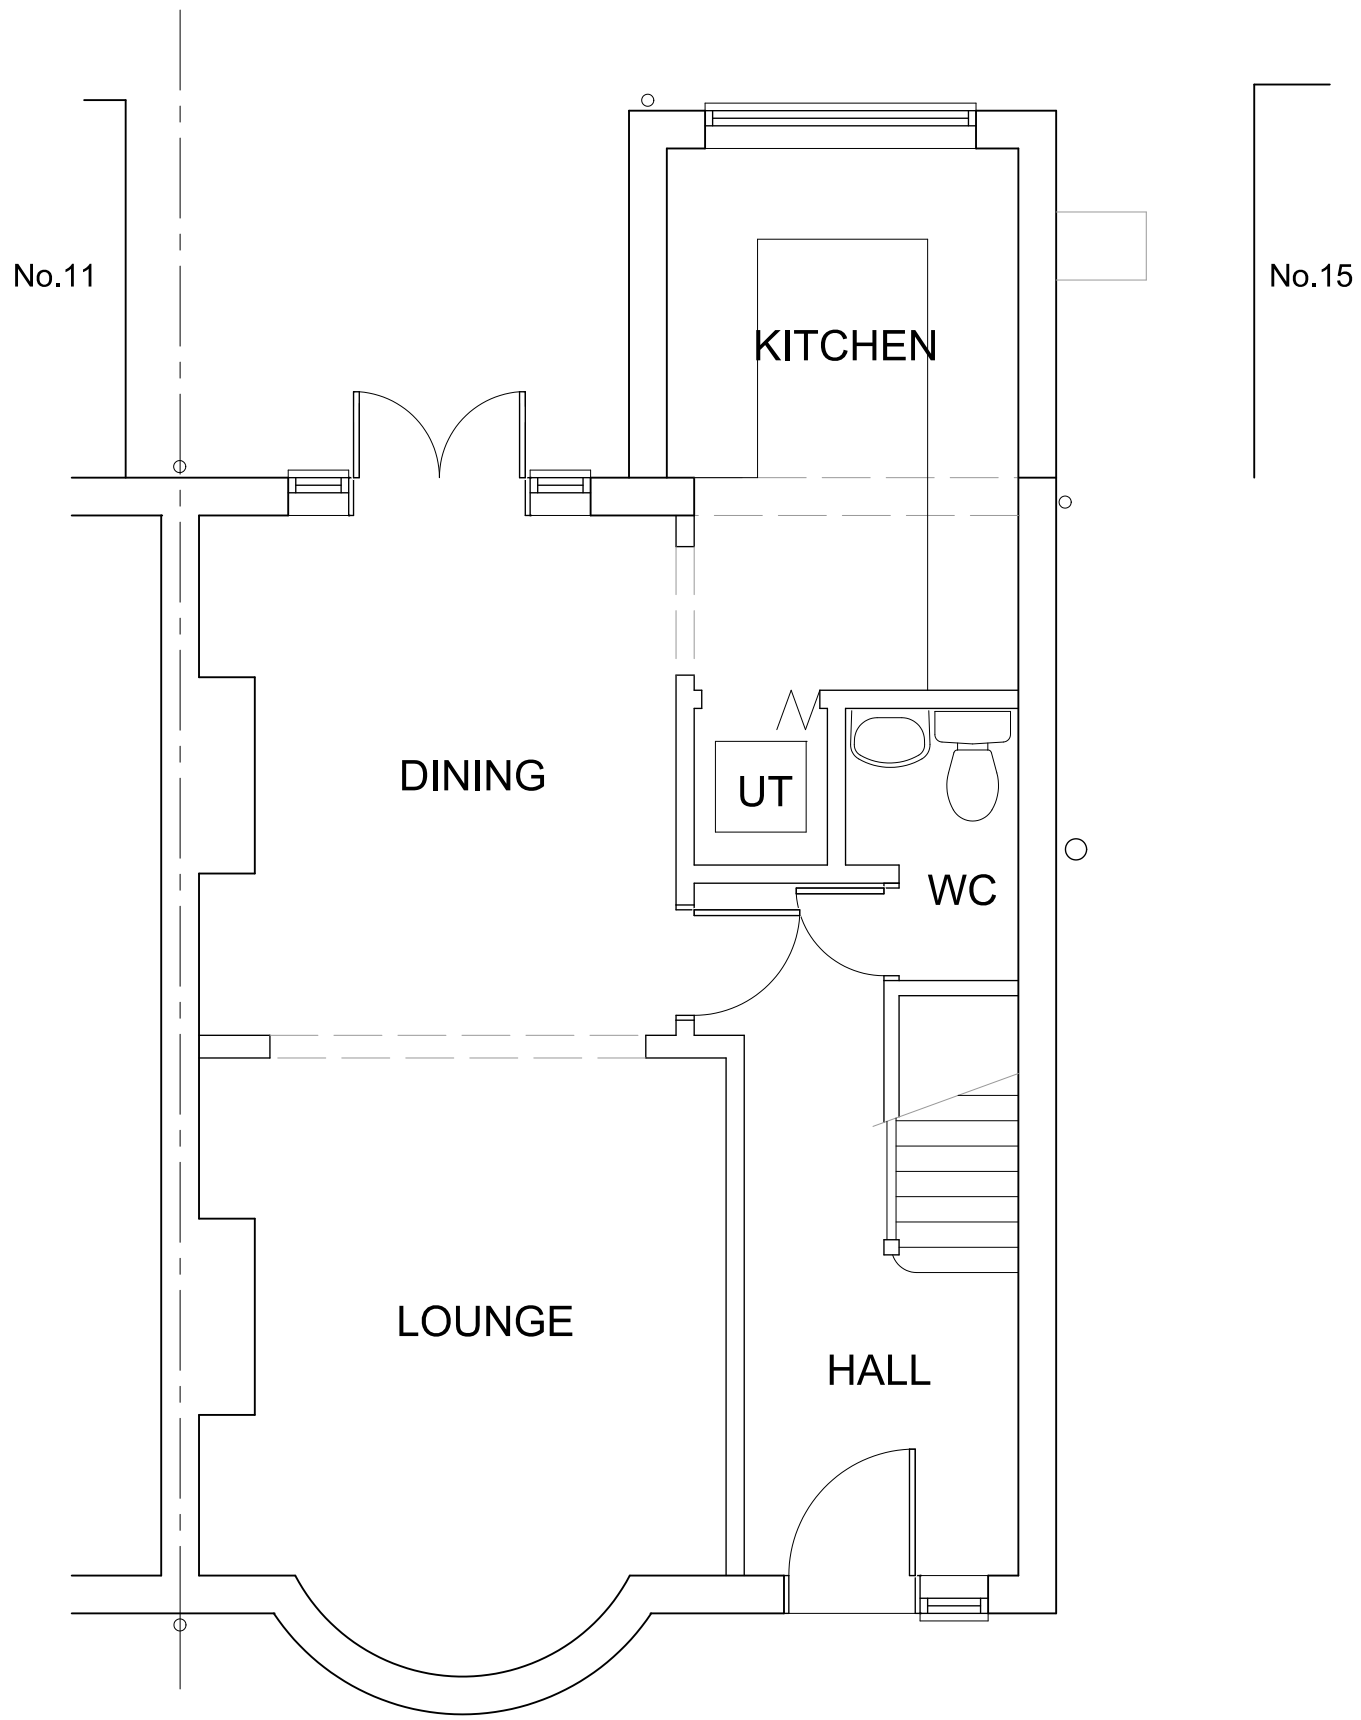

GROUND FLOOR PLAN

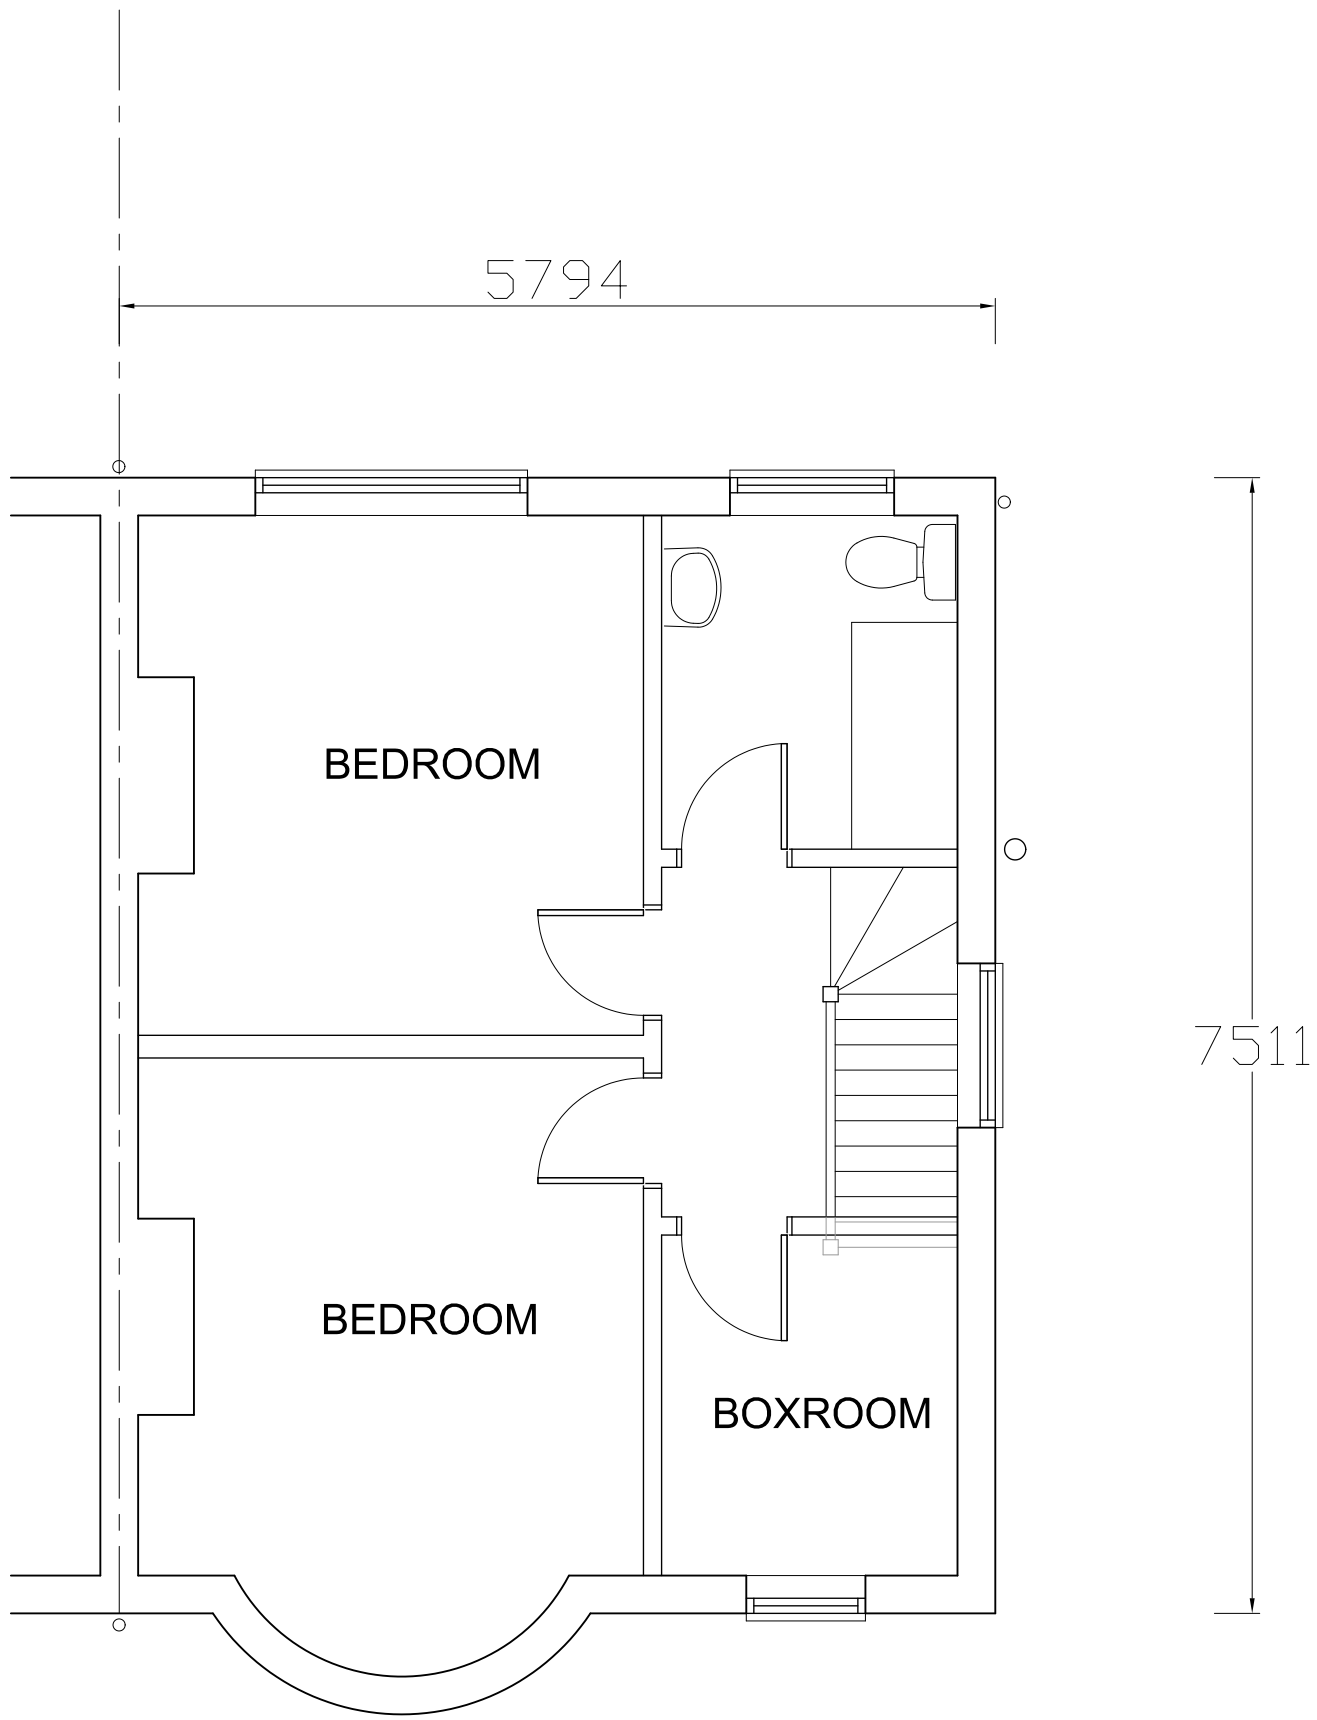

FIRST FLOOR PLAN

Revision	Description	Date
This drawing must not be re-issued, loaned or copied without consent of M. Baldwin ©		
www.plansdesigned.co.uk Mark Baldwin (MRIC, MCIOB, MCIAI) CHARTERED SURVEYING & ARCHITECTURAL CONSULTANT Telephone : 01895 254456		
Client:	Mr. & Mrs. K. Try.	
Project:	13 WOODCROFT CRESCENT, HILLINGDON UB10 9JA.	
Description:	EXISTING PLANS.	
Scale:	1:50@A1	Date: Mar 24
Project No:	MB / 4127 / 1	Rev. -