




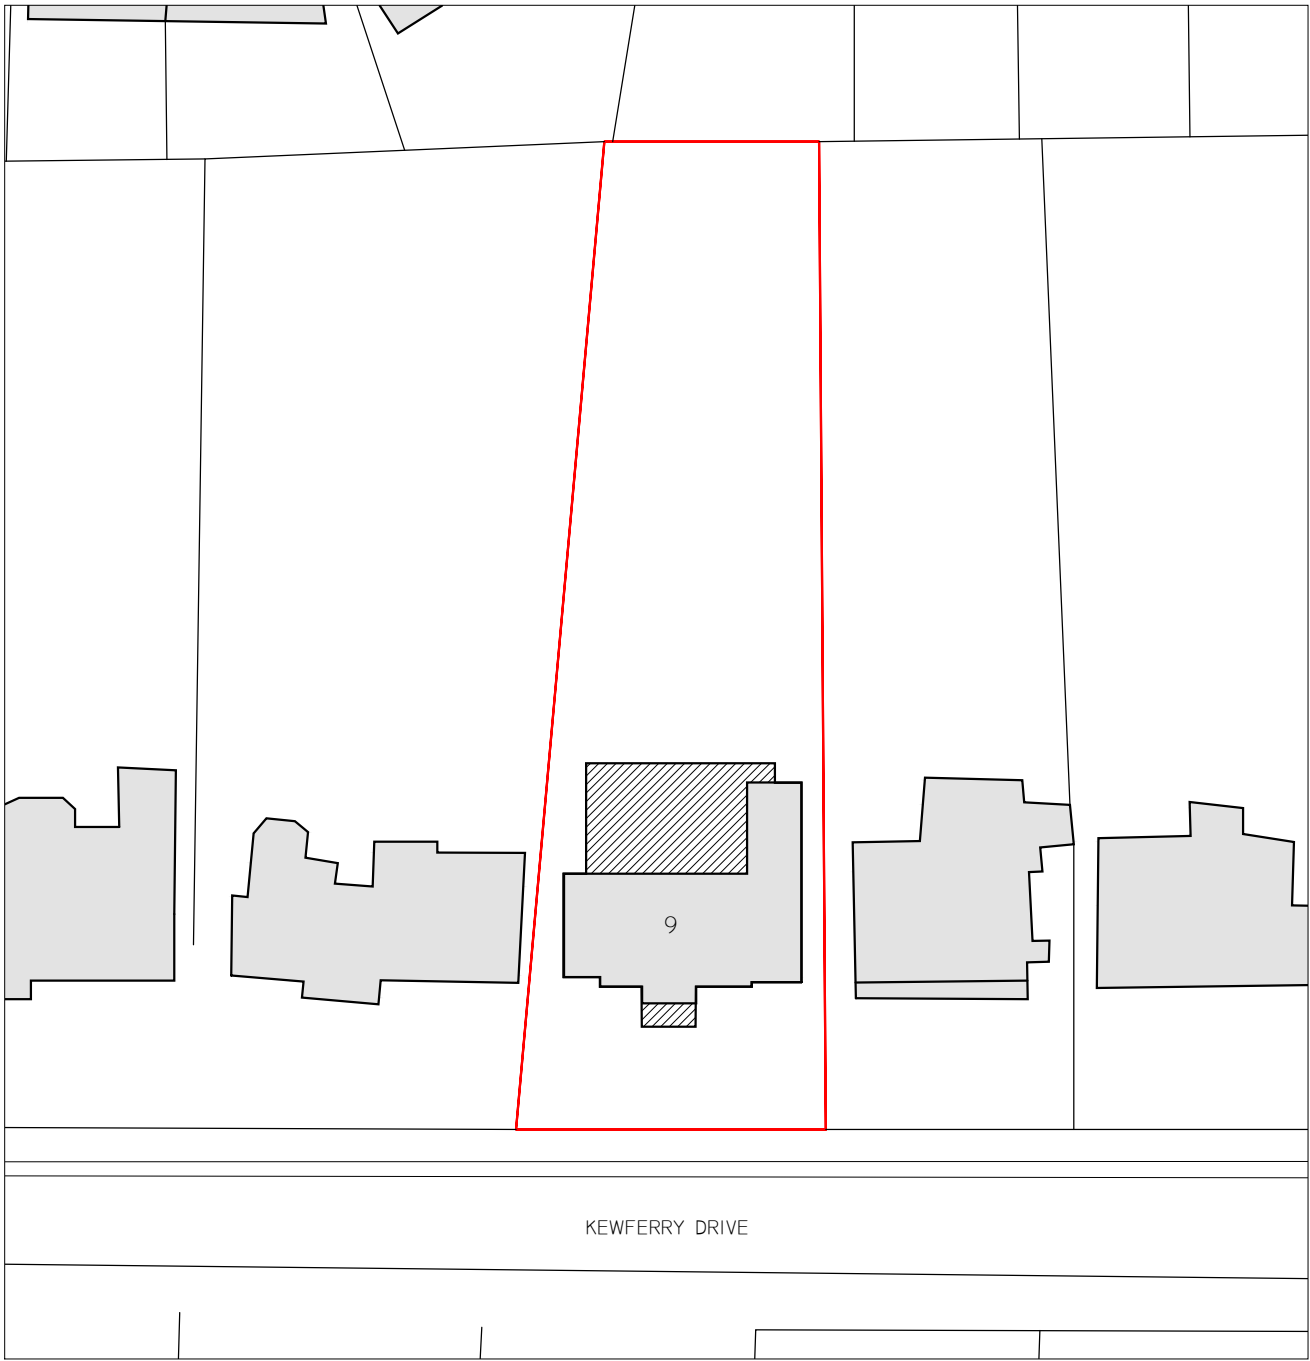


BLOCK PLAN SCALE 1:500

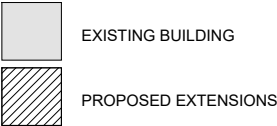


SCALE 1:500

 

SCALE 1:1250

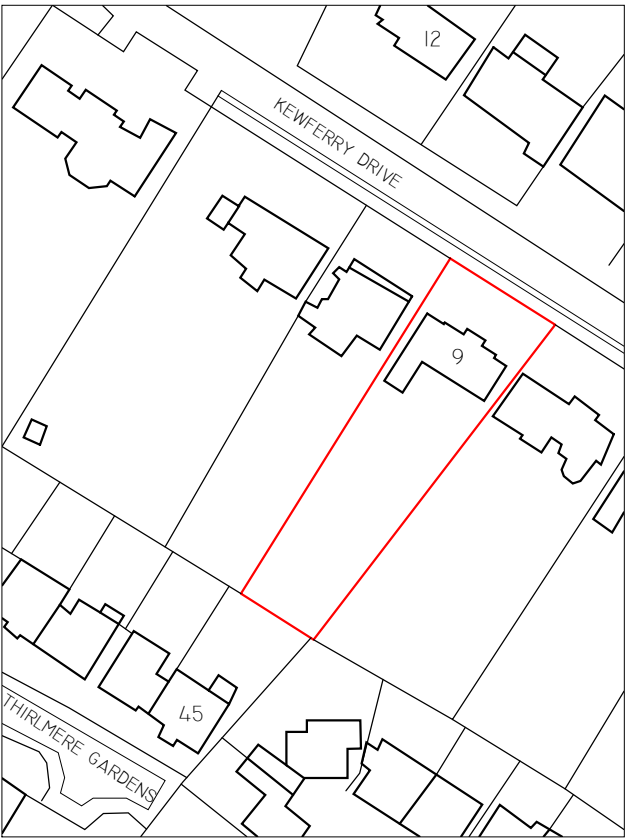

LOCATION PLAN SCALE 1:1250

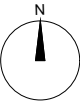

GENERAL NOTES:

1- THIS DRAWING IS FOR STATUTORY PLANNING PURPOSES ONLY. DO NOT SCALE

2- PARTY WALL ACT
The owner, should they need to do so under the requirements of the Party Wall Act 1996, has a duty to serve a Party Structure Notice on any adjoining owner if building work on, to or near an existing Party Wall involves any of the following:

- Support of beam
- Insertion of DPC through wall
- Raising a wall or cutting off projections
- Demolition and rebuilding
- Underpinning
- Insertion of lead flashings
- Excavations within 3 metres of an existing structure where the new foundations will go deeper than adjoining foundations, or within 6 metres of an existing structure where the new foundations are within a 45 degree line of the adjoining foundations.

A Party Wall Agreement is to be in place prior to start of works on site.


TITLE: Minor changes to approved ref. no. 32794/APP/2022/737

PROJECT: LOCATION AND BLOCK PLANS

CLIENT: Mr and Mrs Tish and Pankaj Patel

PLACE: 9 Kewferry Drive
Northwood
HA6 2NT

CHARTERED ARCHITECTS
Bassetsbury Barn, Bassetsbury Lane,
High Wycombe, Bucks HP11 1QX
M 07447659327 T 01494511421
alex@alexndarchitects.co.uk
www.alexndarchitects.co.uk

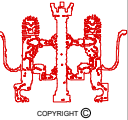

SCALE: 1:500 @A3
1:1250

DATE: August 2026

DRAWING No: 01

Our Ref: (AS PL02)

NOTES:
These drawings are subject to copyright law under the "Copyright, Designs & Patents Act 1988"
It is an infringement of copyright for another person to copy the work, distribute copies, lend or rent copyrighted work to another, or to adapt this work to create something else without the author's permission