



FRONT ELEVATION - PROPOSED

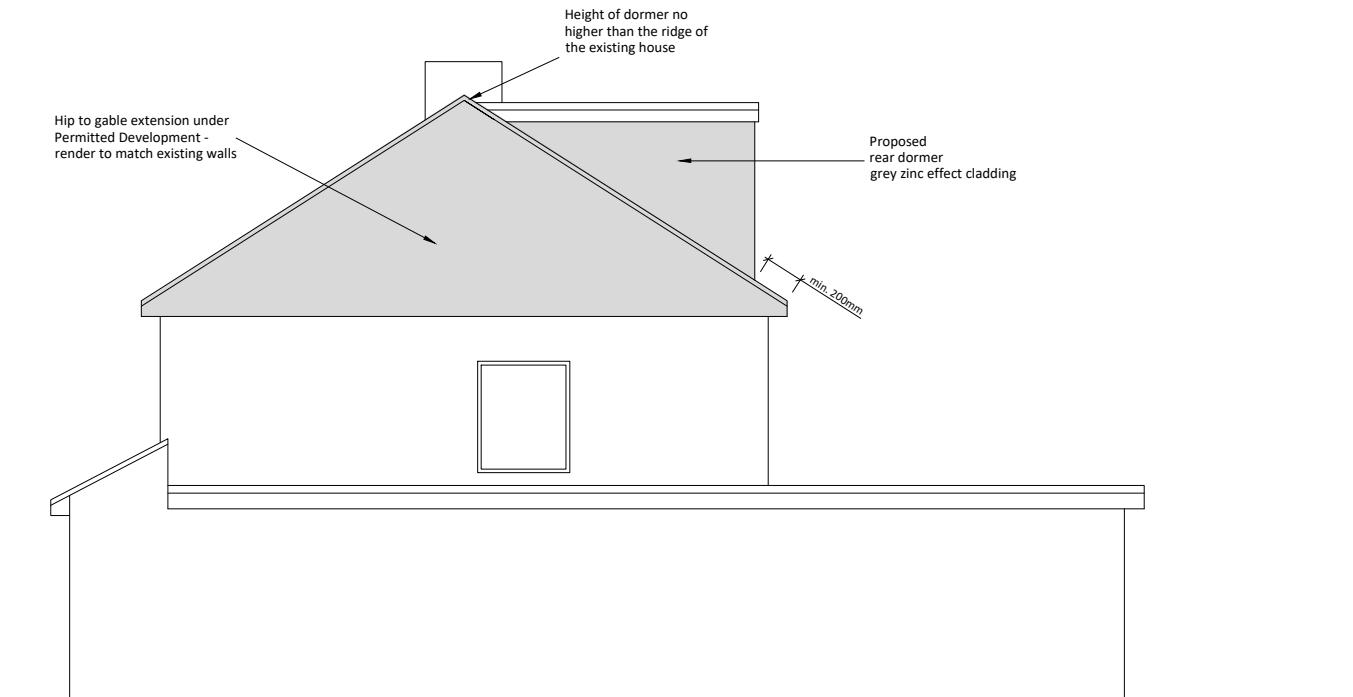

SIDE ELEVATION (NORTH-WEST) - PROPOSED



REAR ELEVATION - PROPOSED

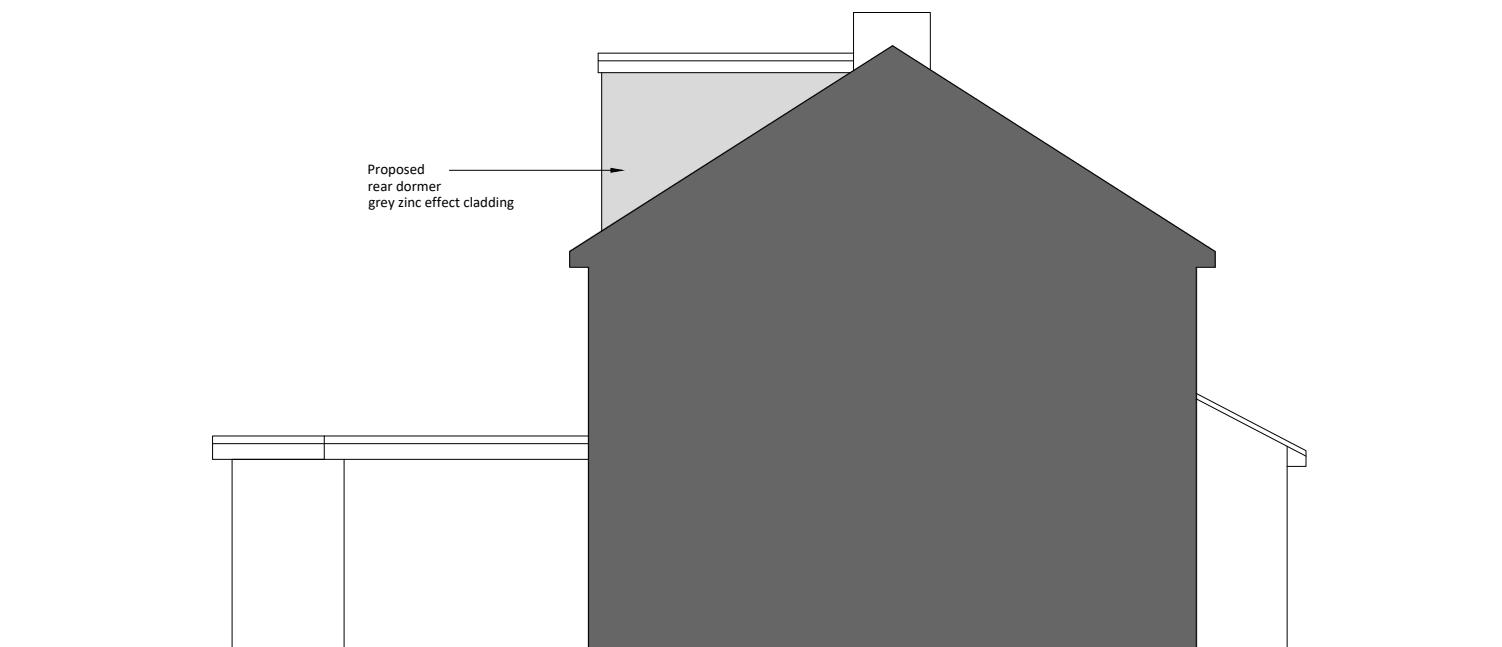

SIDE ELEVATION (SOUTH-EAST) - PROPOSED