


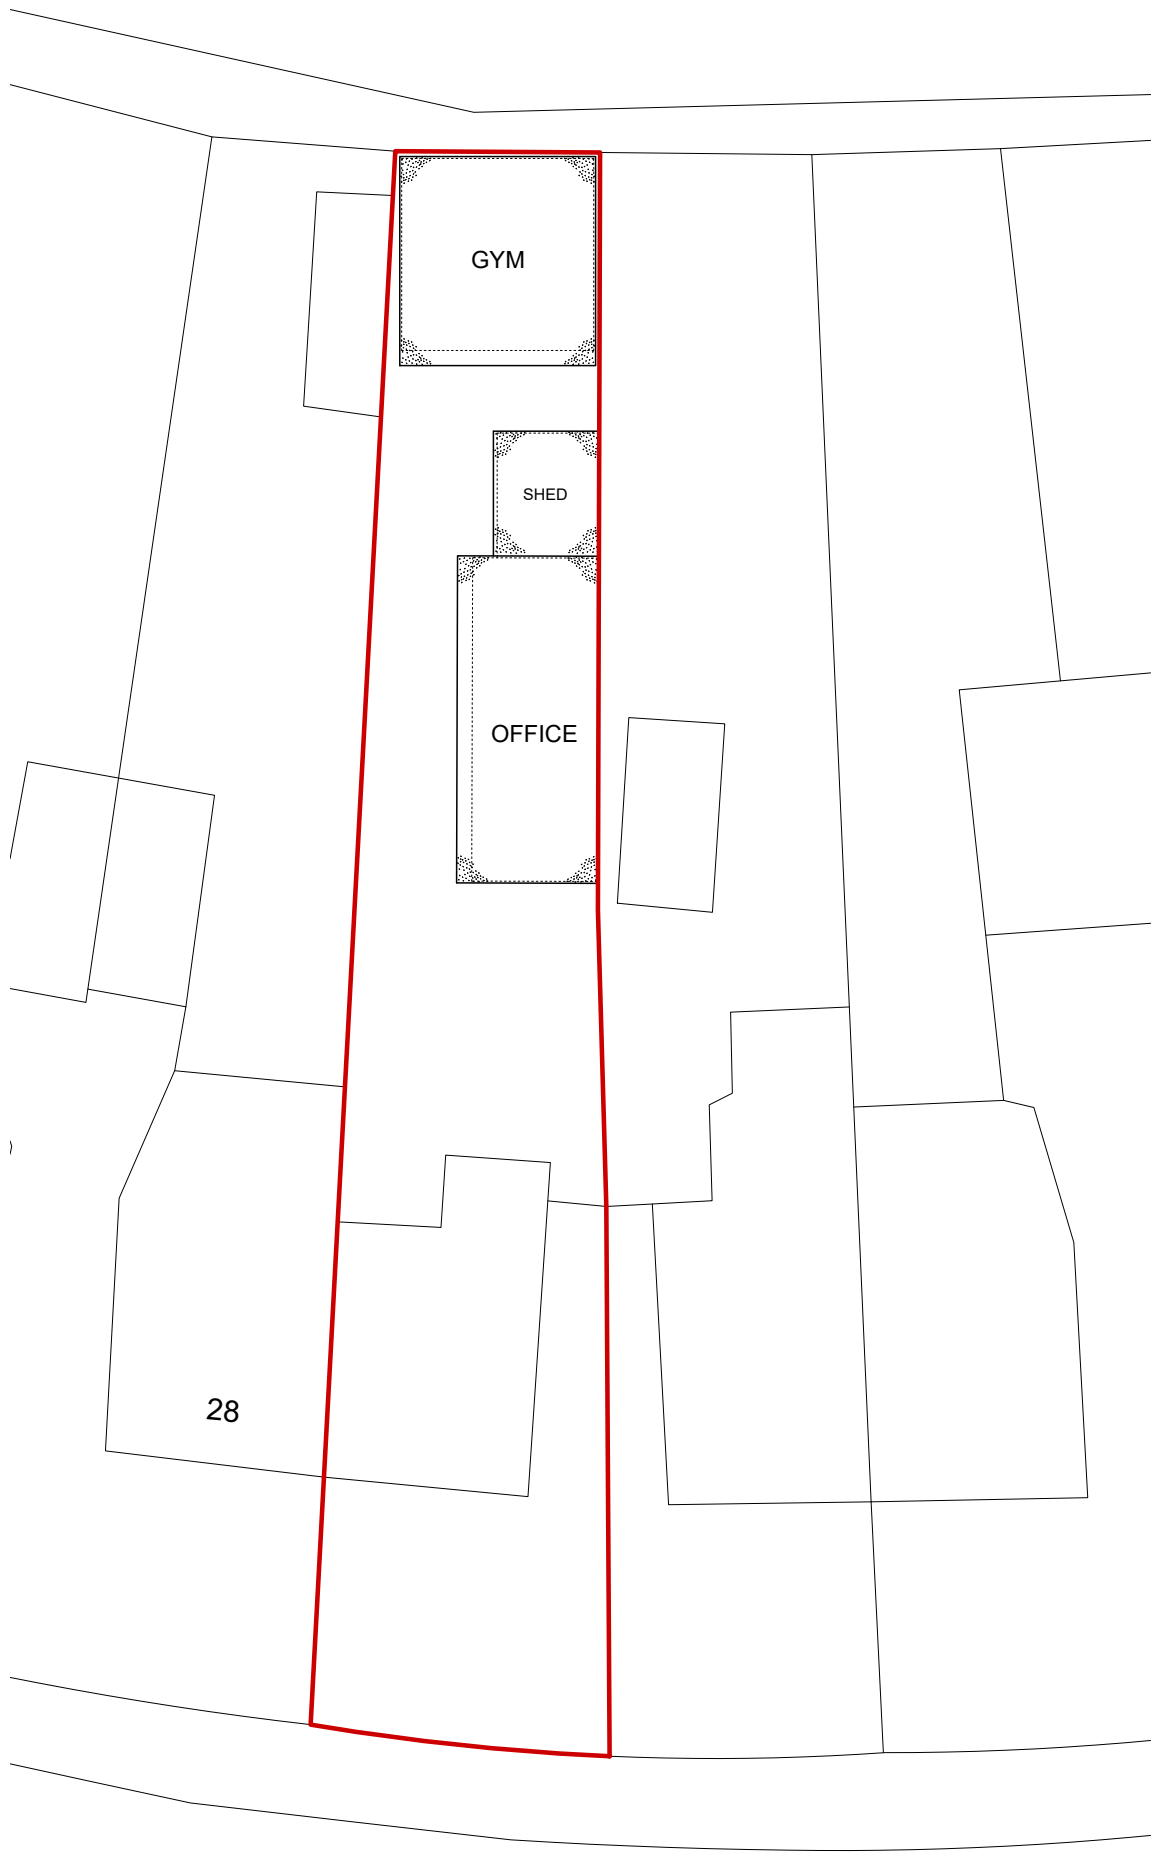

GOSHAWK GARDENS

BLOCK PLAN
SCALE 1:200



REV	DATE	DESCRIPTION REVISION
MERCO ARCHITECTURE PLANNING INTERIORS First Floor 7A Castle Street High Wycombe HP13 6RZ 890 Uxbridge Road London UB3 2NA Phone: 0330 1334 230 Mobile: 07308 676 525 Email: info@merco.co www.merco.co		
CLIENT: 26 GOSHAWK GARDENS HAYES UB4 8LA		
PROJECT TITLE: RETROSPECTIVE PLANNING APPLICATION		
STATUS: PLANNING		
DRAWING TITLE BLOCK PLAN		
DRAWN ZH	SCALE 1/200 @A3	DRAWING NO. MER/202/03
CHECKED NASAR	DATE 06-10-2025	REV:
CERTIFIED	APPROVED	REF.NO.