


Kevin J Turner Dip U.D. C Build E. FCABE. FRICS
Chartered Surveyor, Architecture, Town Planning
64 Wood Road
Shepperton
TW17 0DX

9 Angle Close
Uxbridge
UB10 0BS

Single Storey Flank and Rear Extensions
KJT/Angle Close/106a
Proposed Flank Elevation Right Hand Side
Scale 1:50 metric

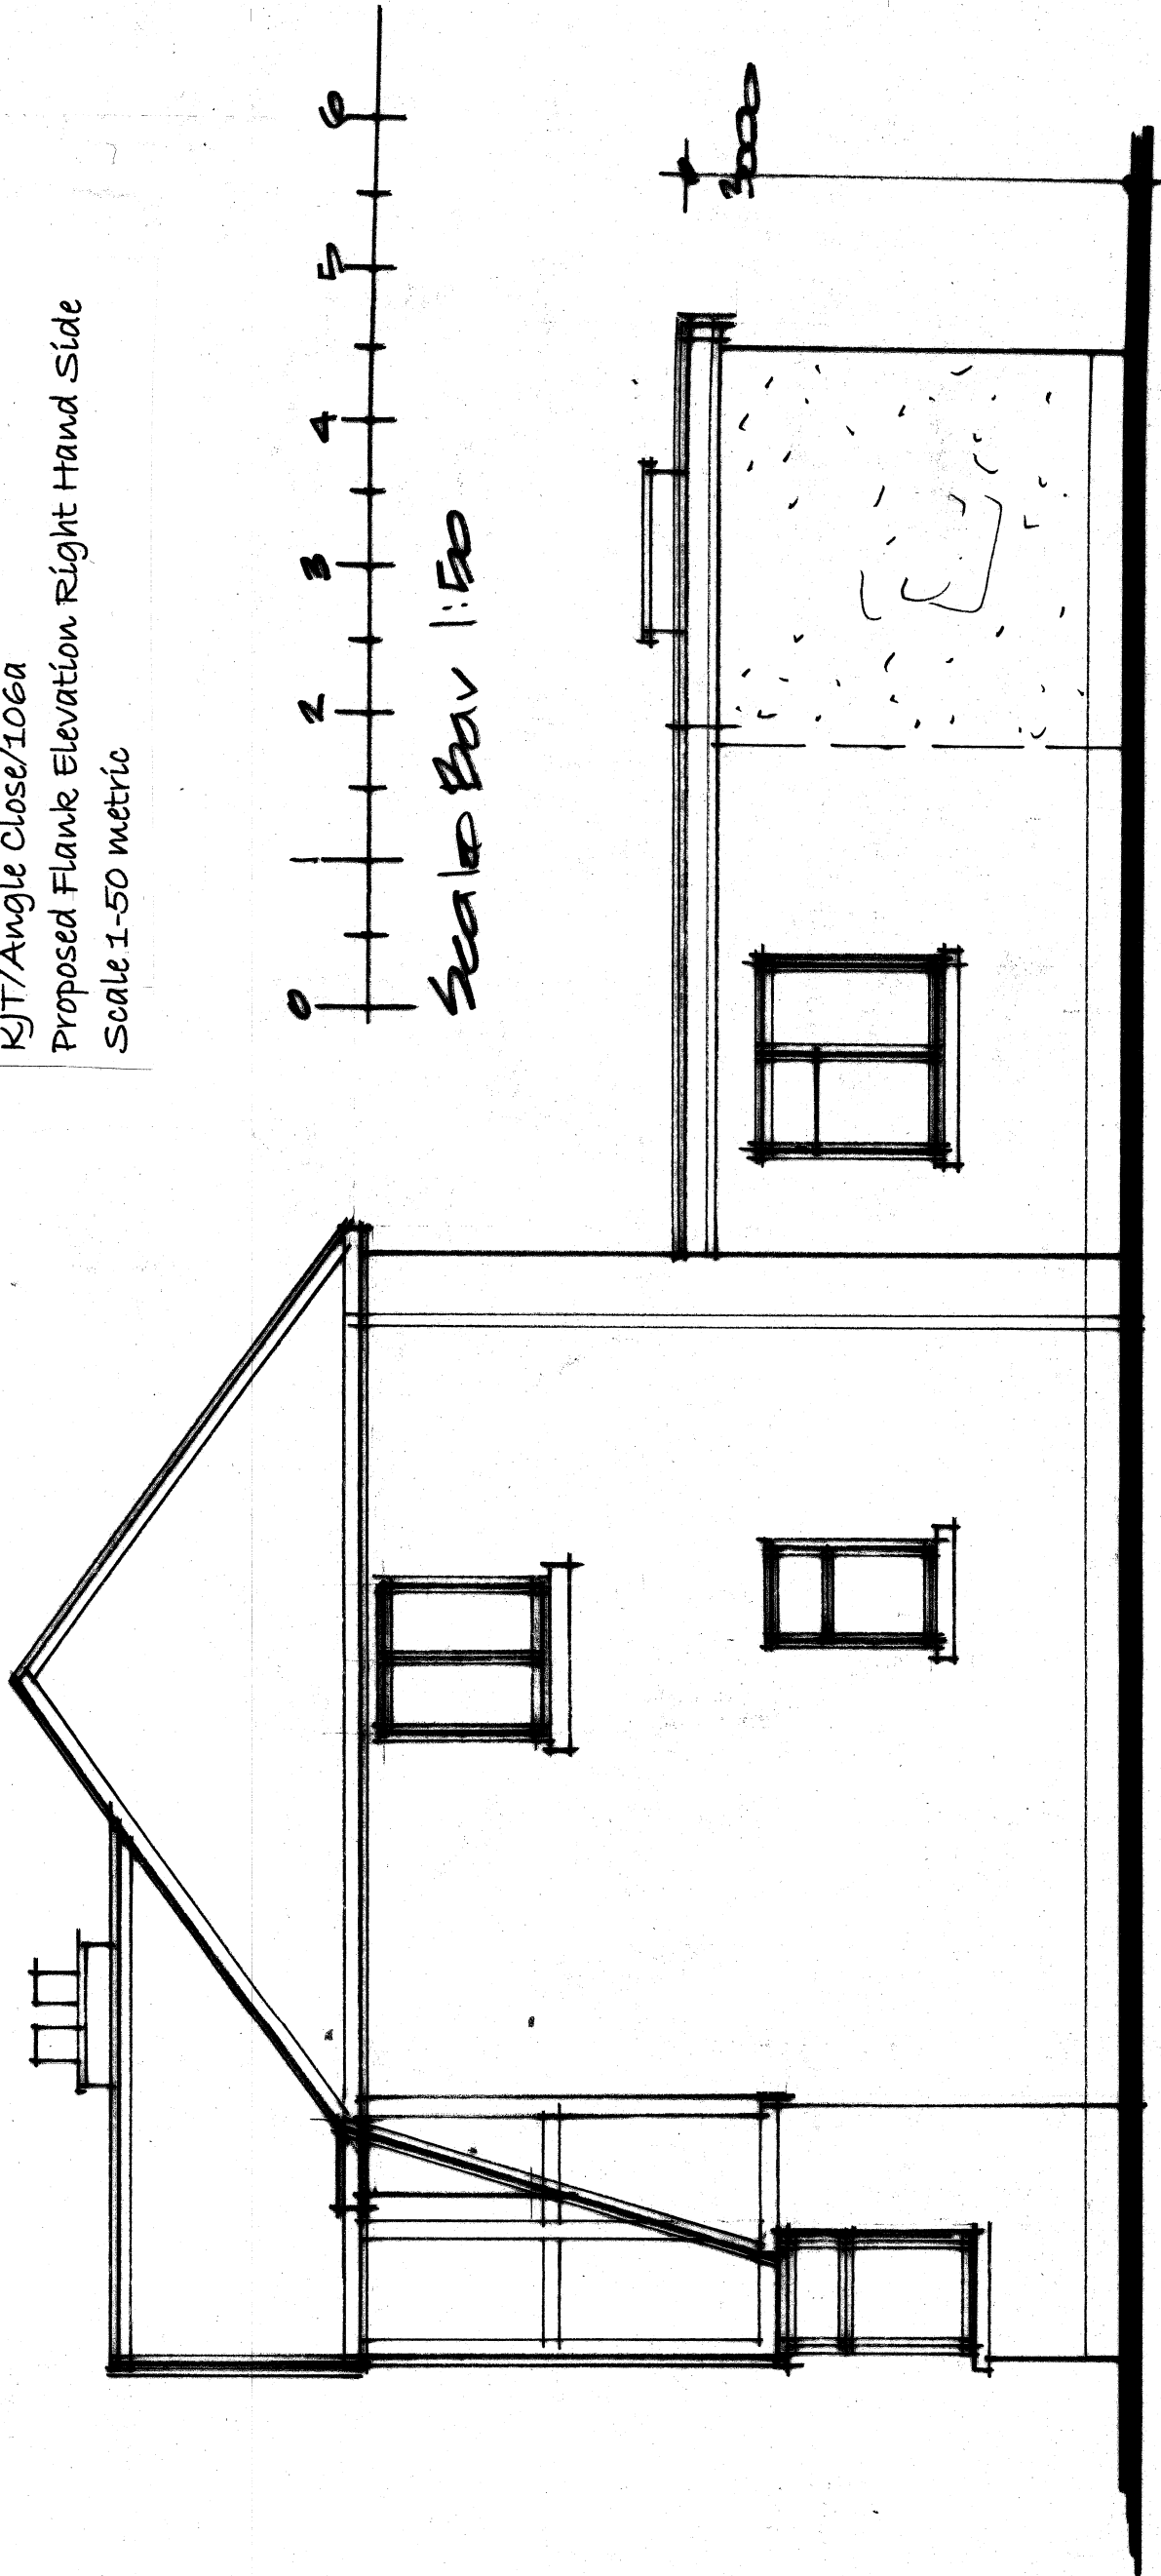

6200