
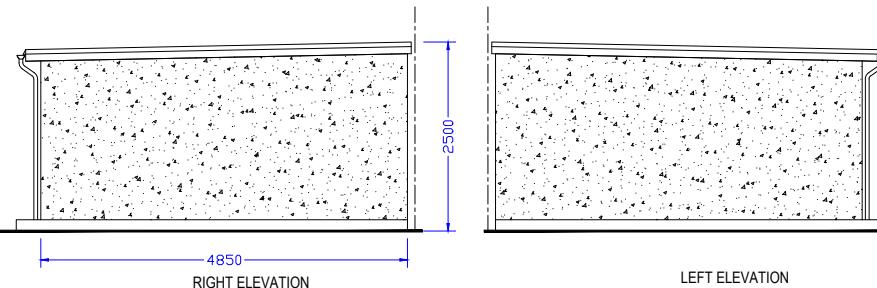


SCALE - 1 : 50.
 1. BRICKWORK TO MATCH MAIN DWELLING.
 2. WINDOWS/DOORS IN DOUBLE GLAZED.
 3. FLAT ROOF OVER PROPOSED OUTBUILDING.

PROPOSED GROUND FLOOR

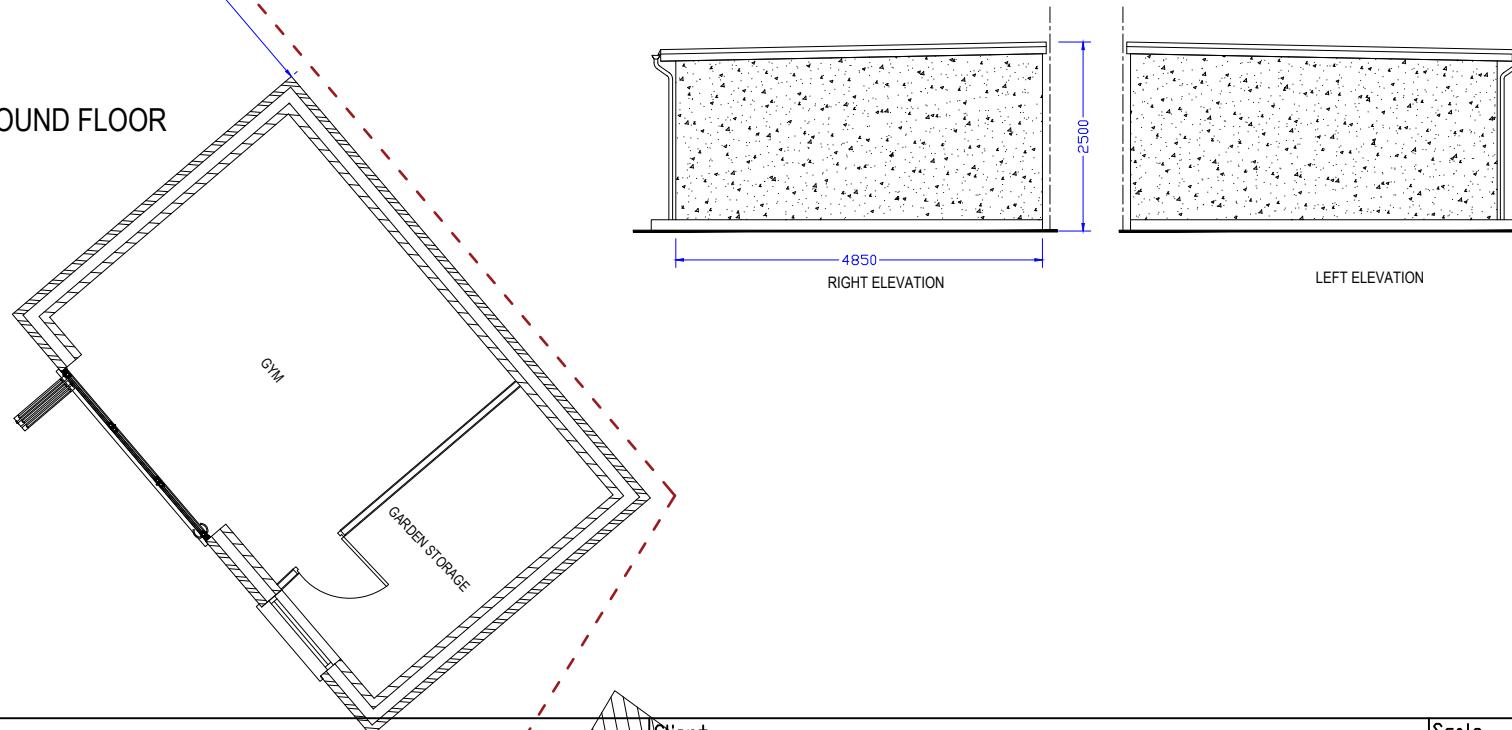

NOTES:

Client

Job Title

5 GRANGE CLOSE, HAYES, UB3 2RU

NOT FOR CONSTRUCTION

Scale

1:100

Size

A3

Drawing Title
PROPOSED OUTBUILDING

Drawing No.
 1337

P

102

Drawn by GSK
 Date JUNE 2023