



THIS DRAWING IS THE COPYRIGHT OF THE ARCHITECTS AND MAY NOT BE REPRODUCED WITHOUT PERMISSION.
THE CONTRACTOR IS RESPONSIBLE FOR CHECKING DIMENSIONS, TOLERANCES AND REFERENCE. ANY DISCREPANCIES TO BE CHECKED WITH THE ARCHITECT BEFORE PROCEEDING WITH THE WORKS.
WHERE AN ITEM IS COVERED BY DRAWINGS TO DIFFERENT SCALES, THE LARGER SCALE DRAWING IS TO BE WORKED TO.
DO NOT SCALE FROM DRAWING, FIGURED DIMENSIONS TO BE WORKED TO AT ALL TIMES.
ALL WORK AND MATERIALS TO BE IN ACCORDANCE WITH THE BUILDING REGULATIONS AND TO COMPLY WITH THE RELEVANT CODES OF PRACTICE AND BRITISH STANDARDS.

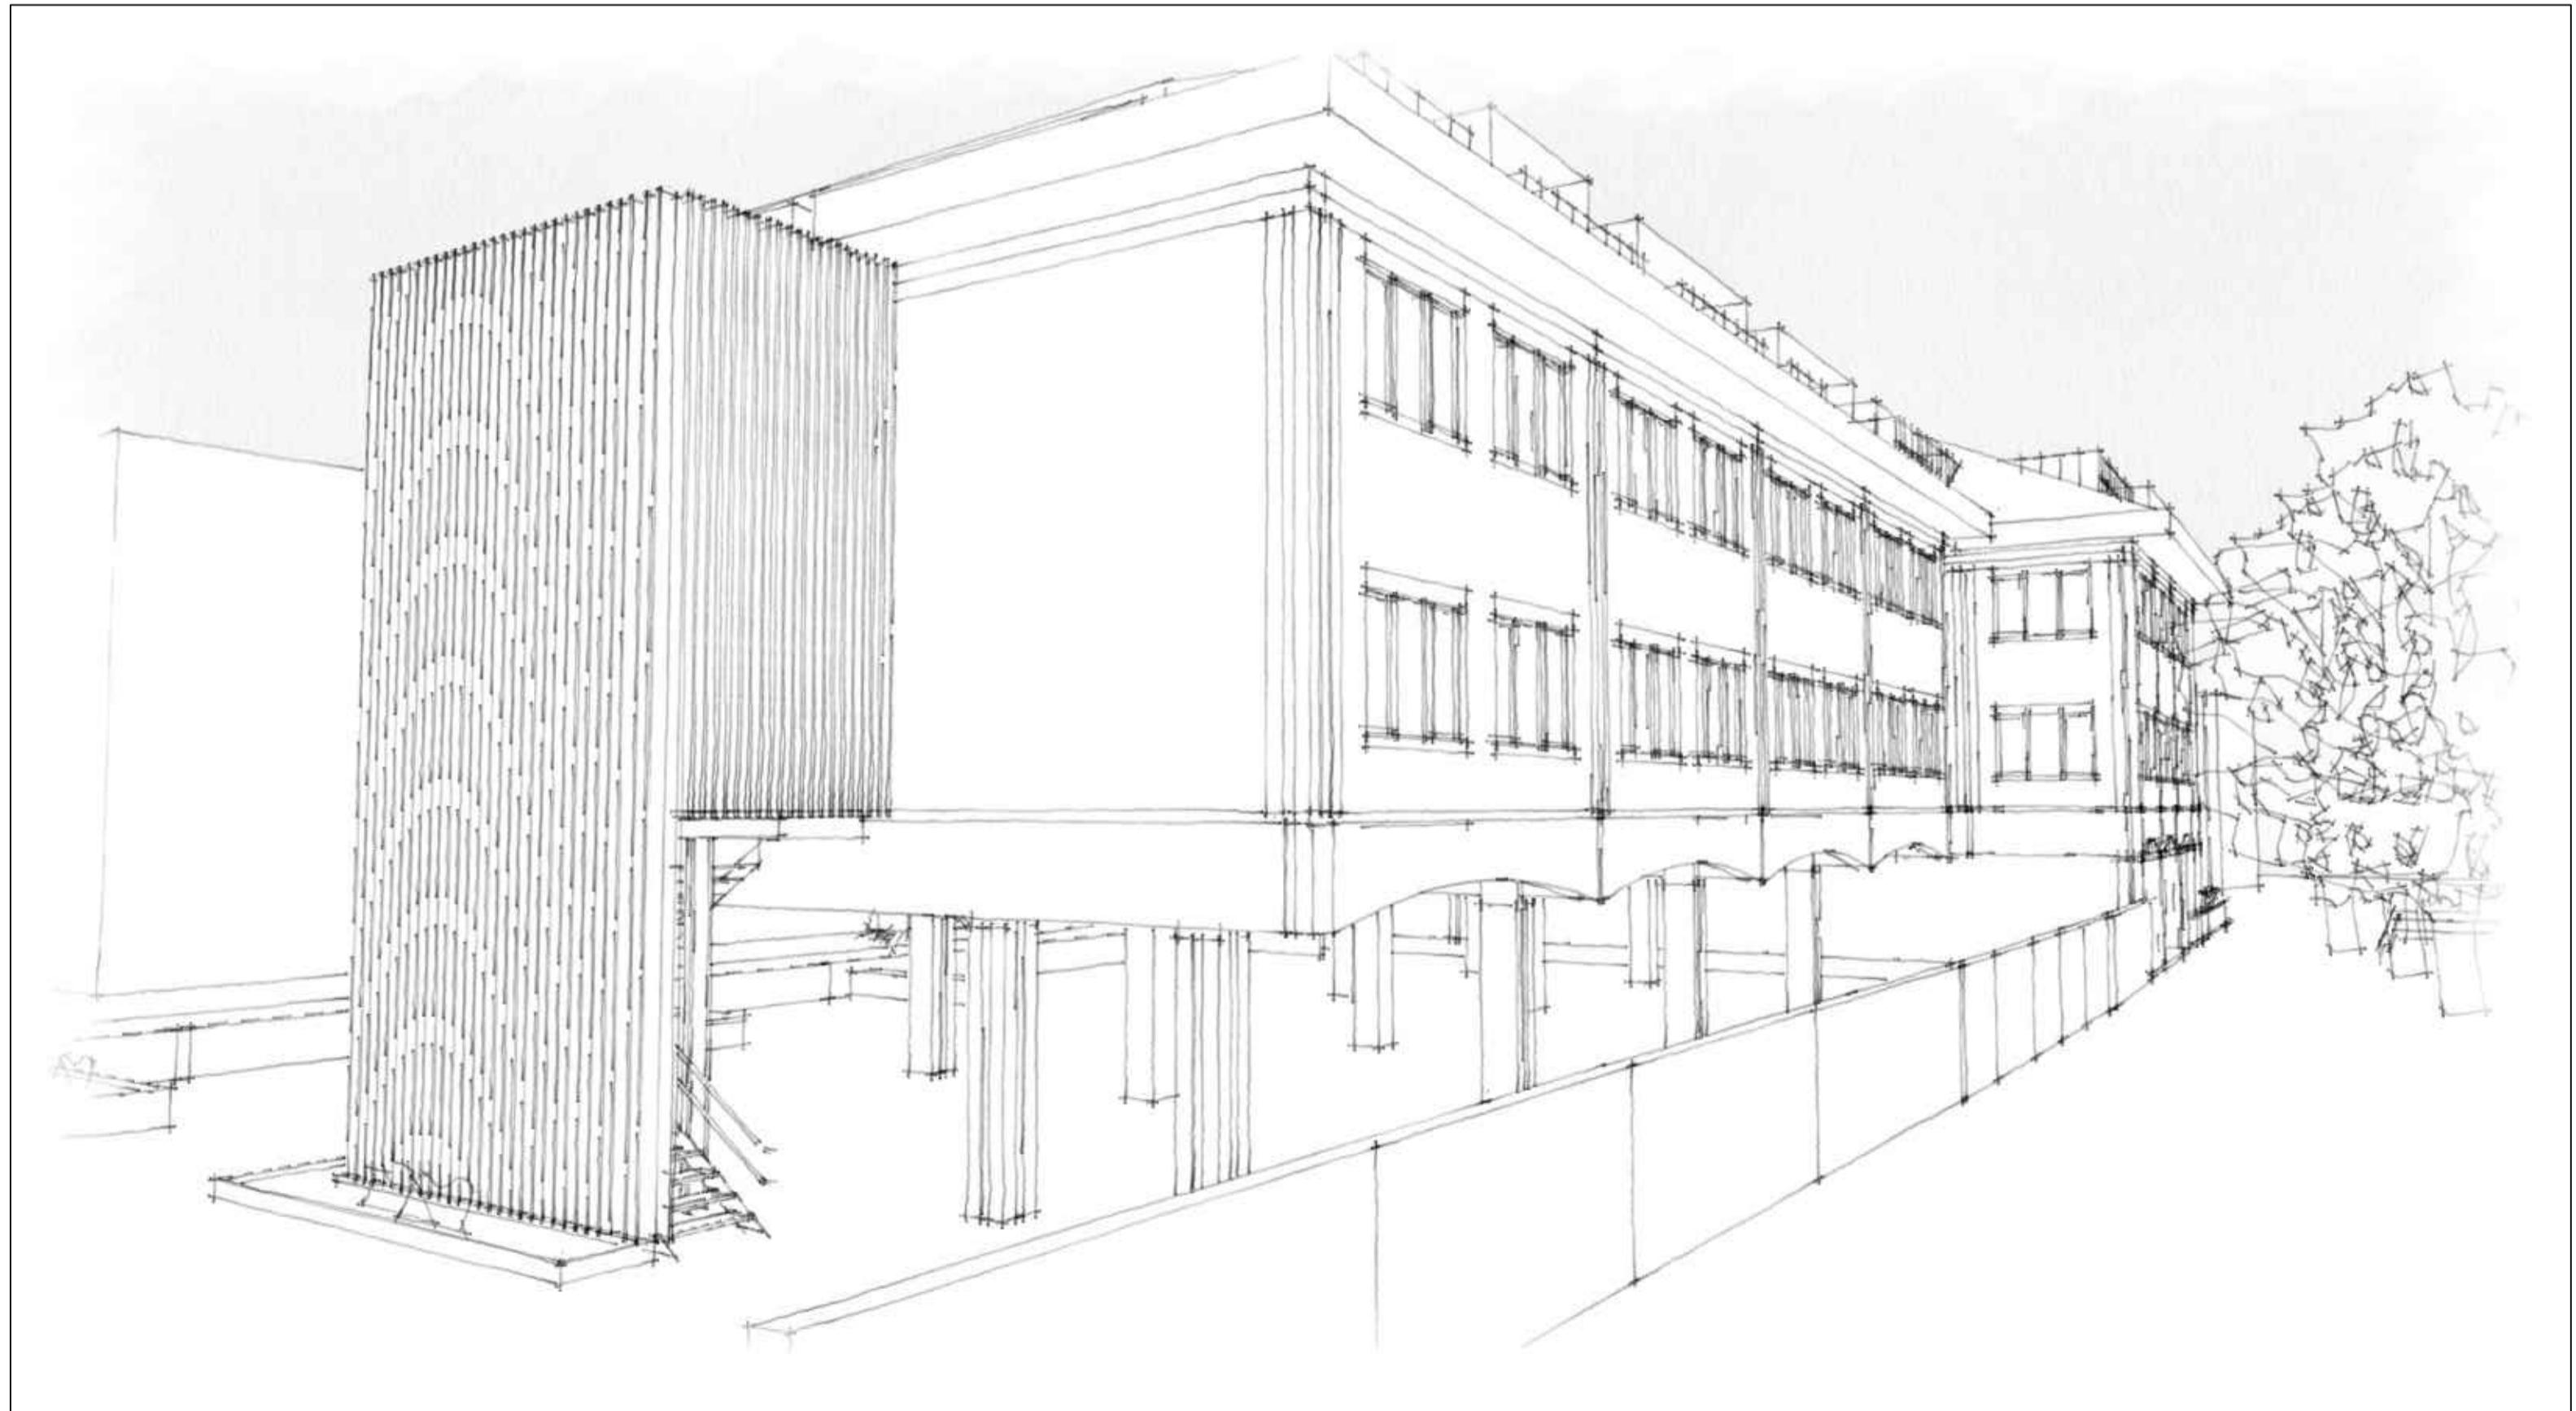


PROPOSED 3D IMAGE 1




PROPOSED 3D IMAGE 2

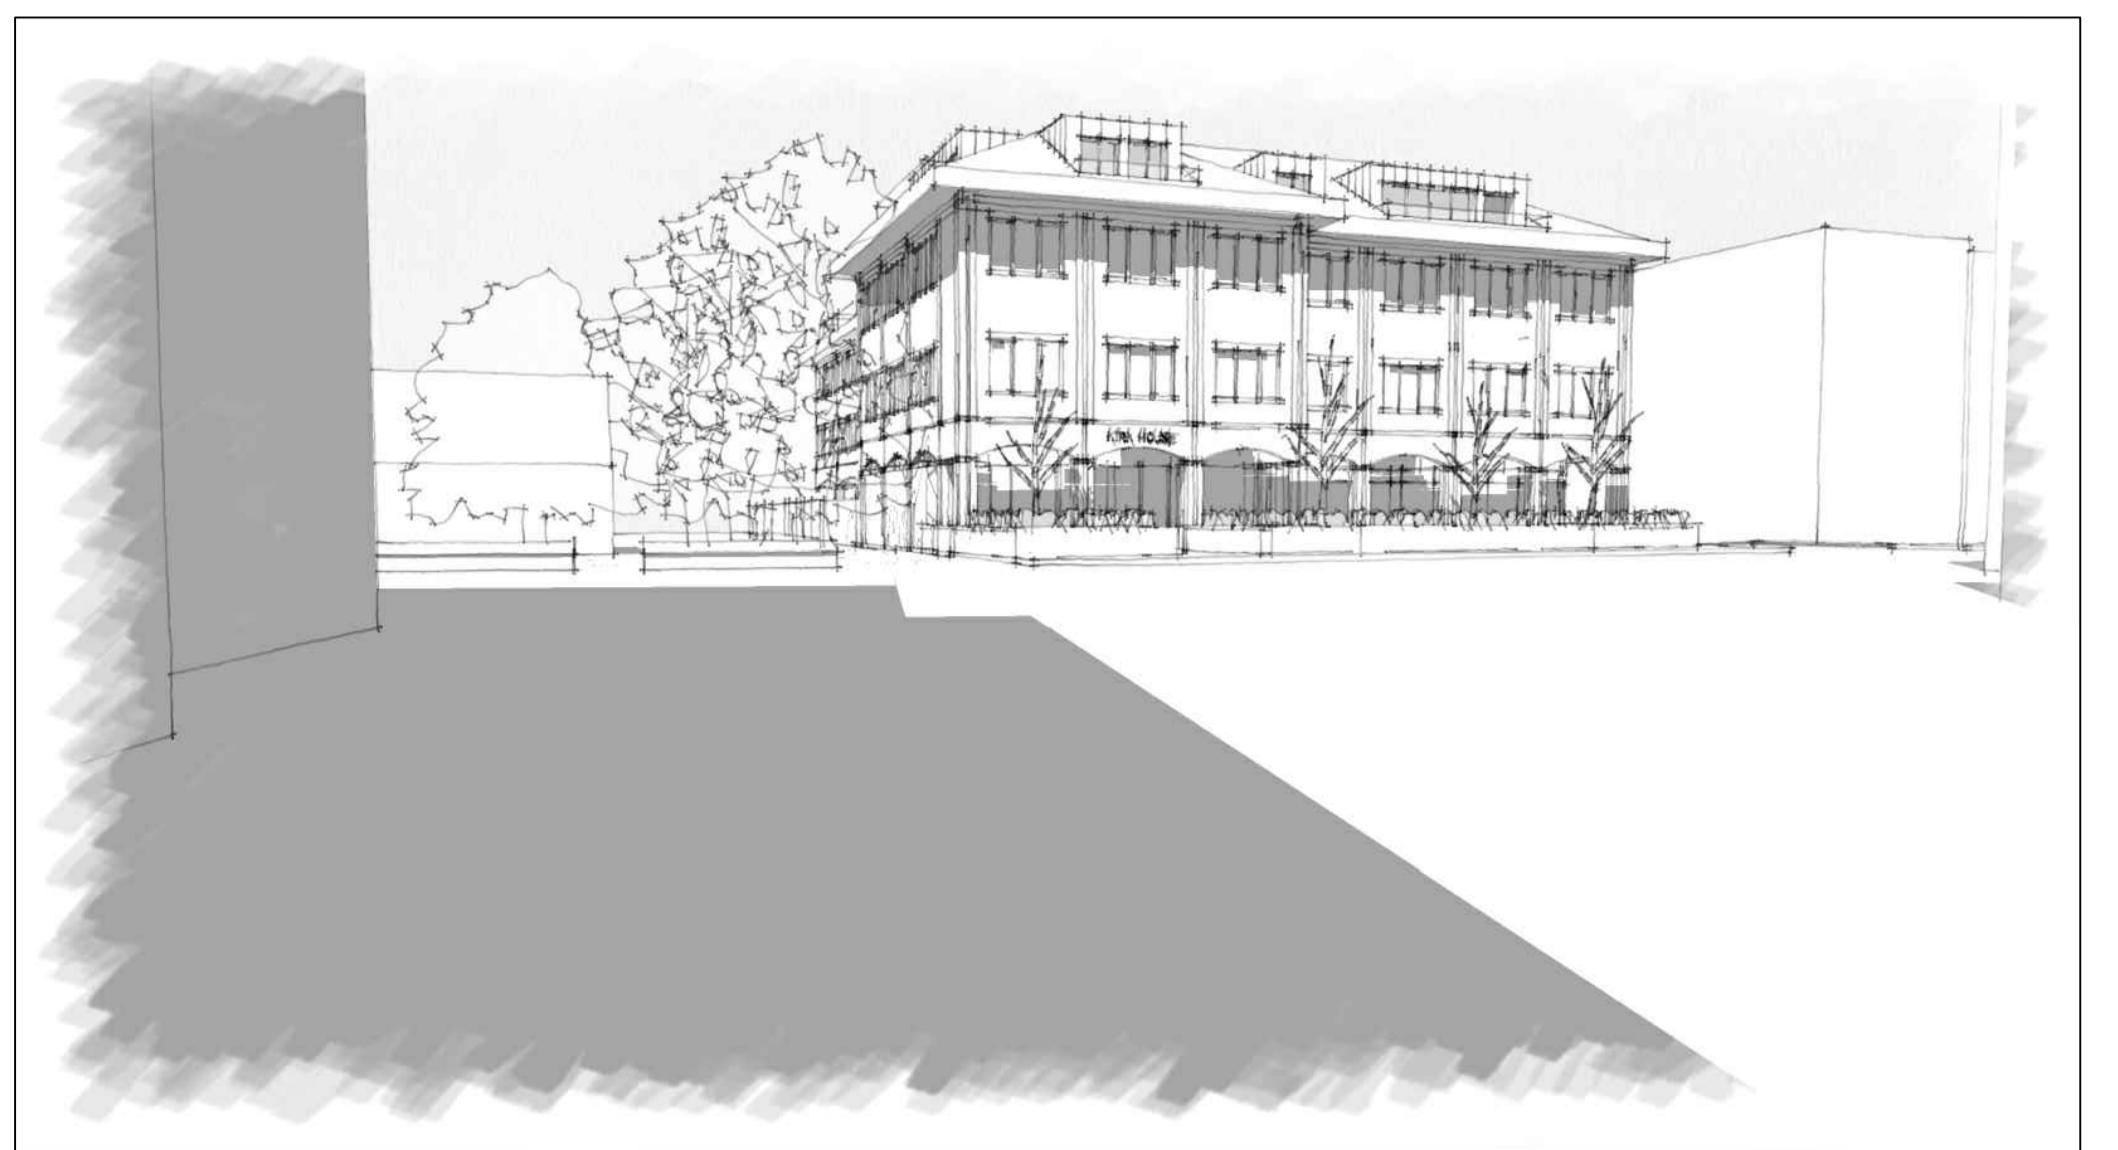


PROPOSED 3D IMAGE 3

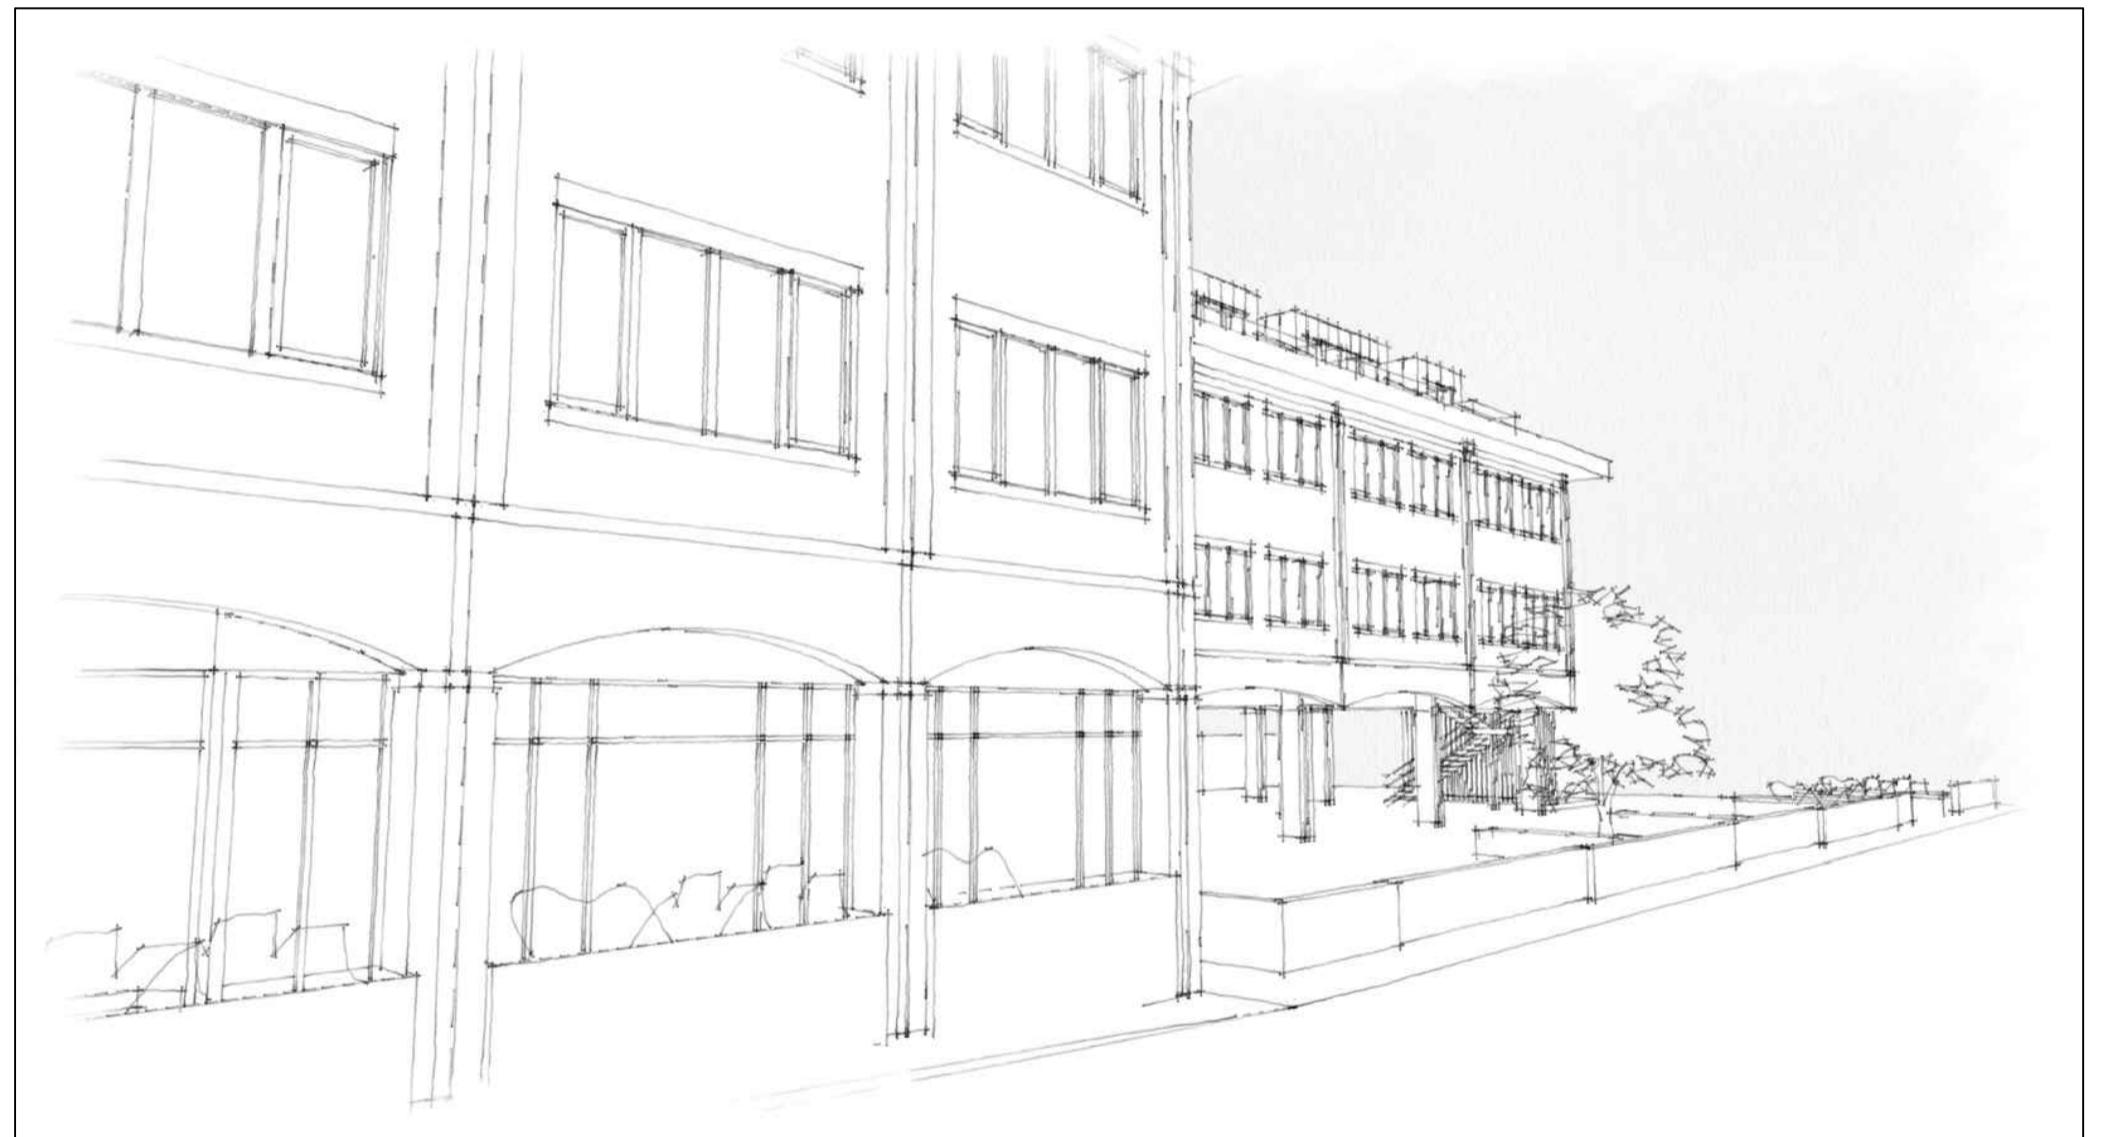

PROPOSED 3D IMAGE 4

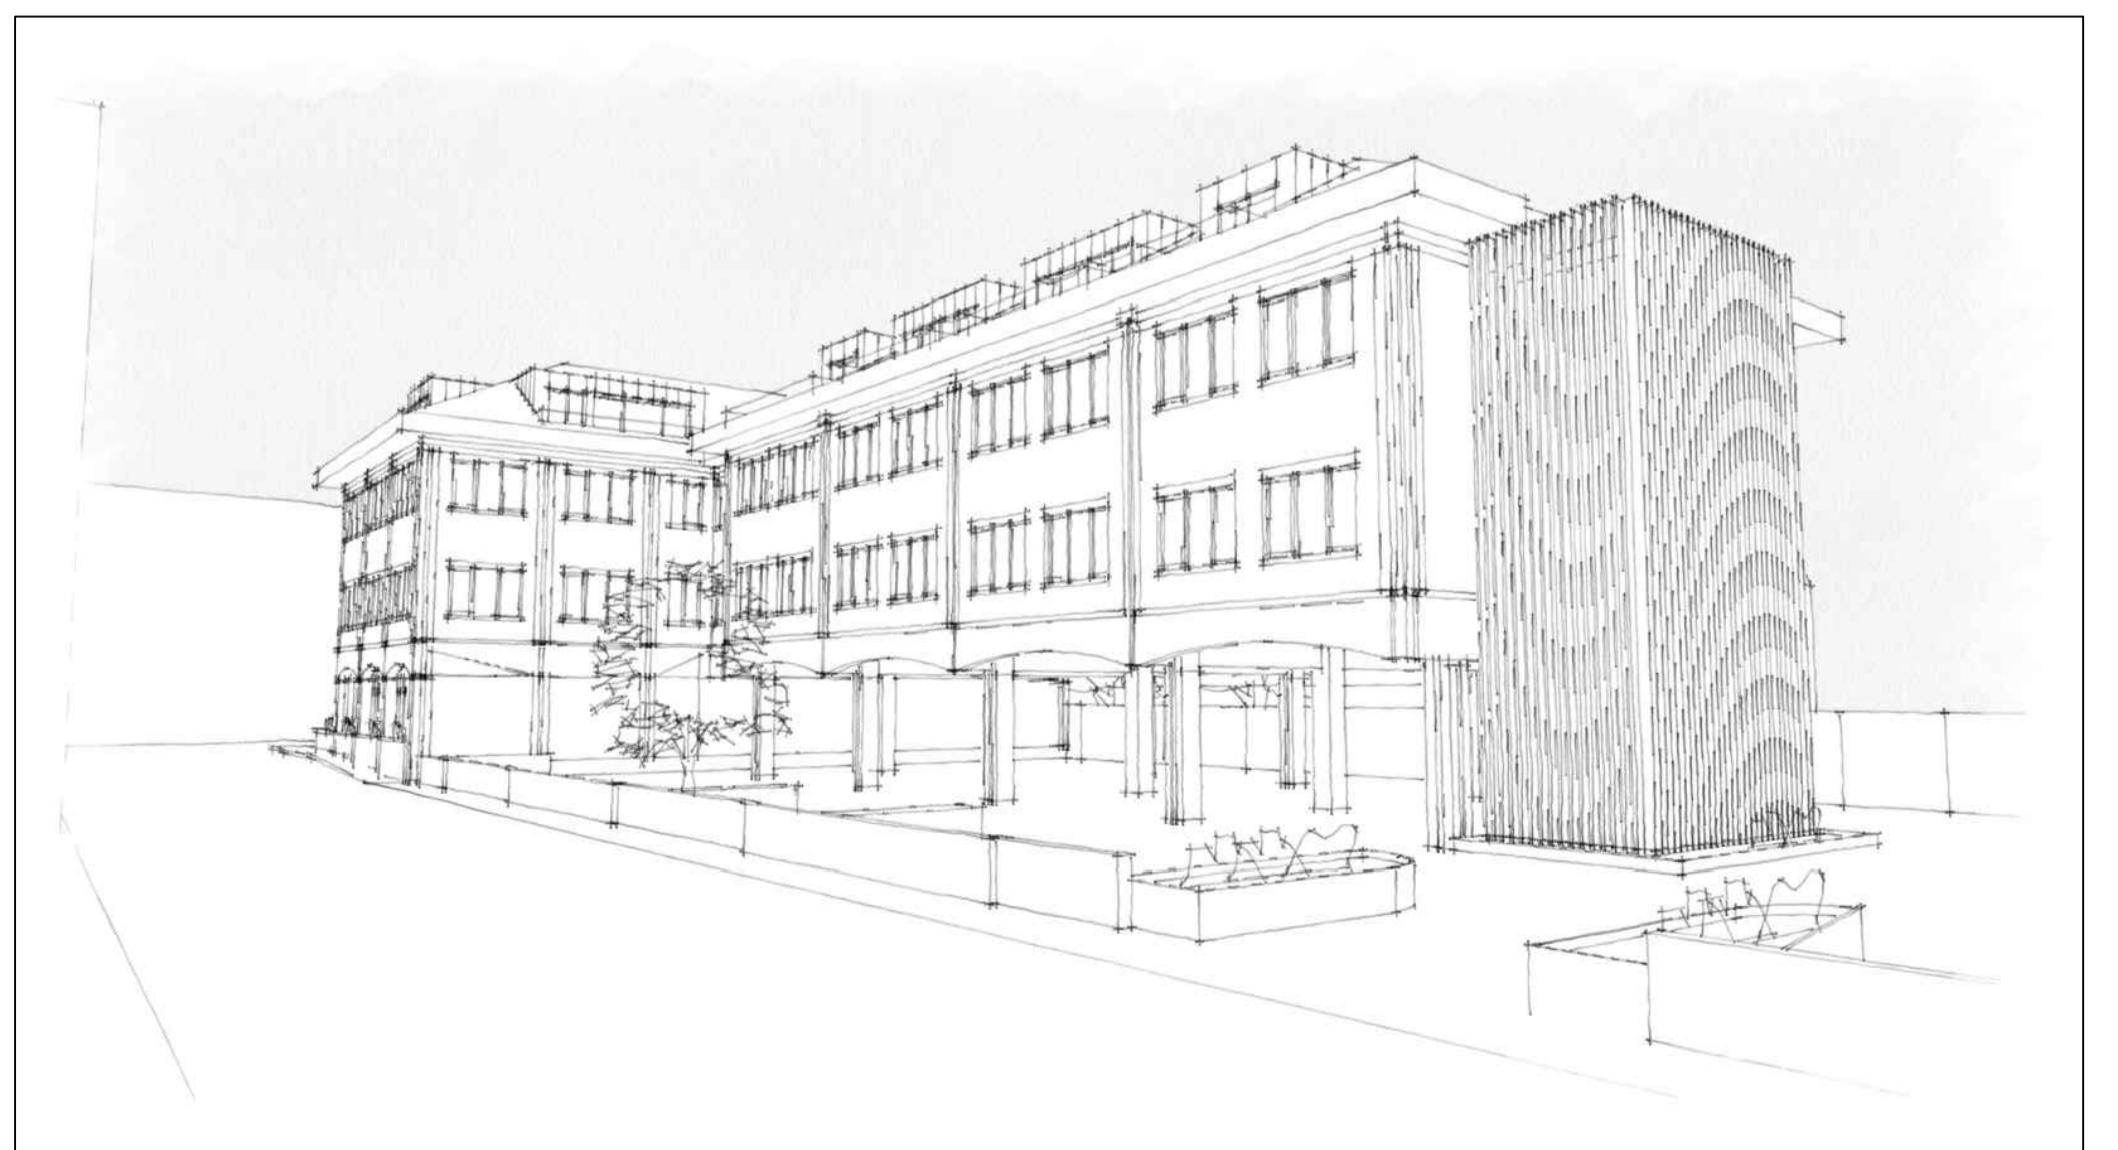

PROPOSED 3D IMAGE 5

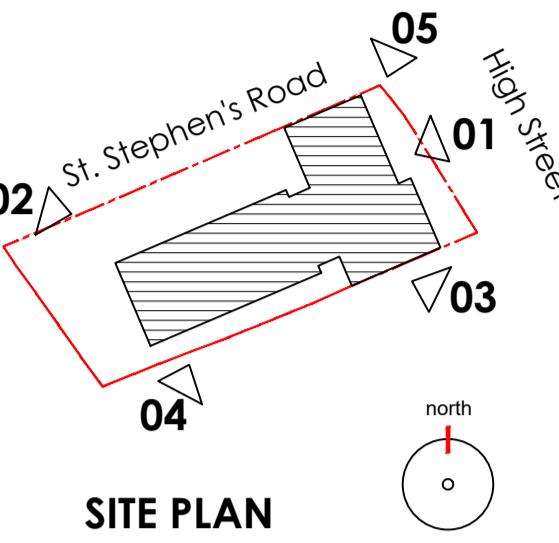

PLANNING

PROPOSED
3D IMAGES

Revision:	/	712-P-206
n/a	@ A1	JAN 2023
Drawn by:	LB	Checked by:

KIRK HOUSE
97-109 HIGH STREET
WEST DRAYTON, UB7 7QR

92-98 LOWER MORTLAKE ROAD
RICHMOND UPON THAMES
TW9 2JG

QUAD