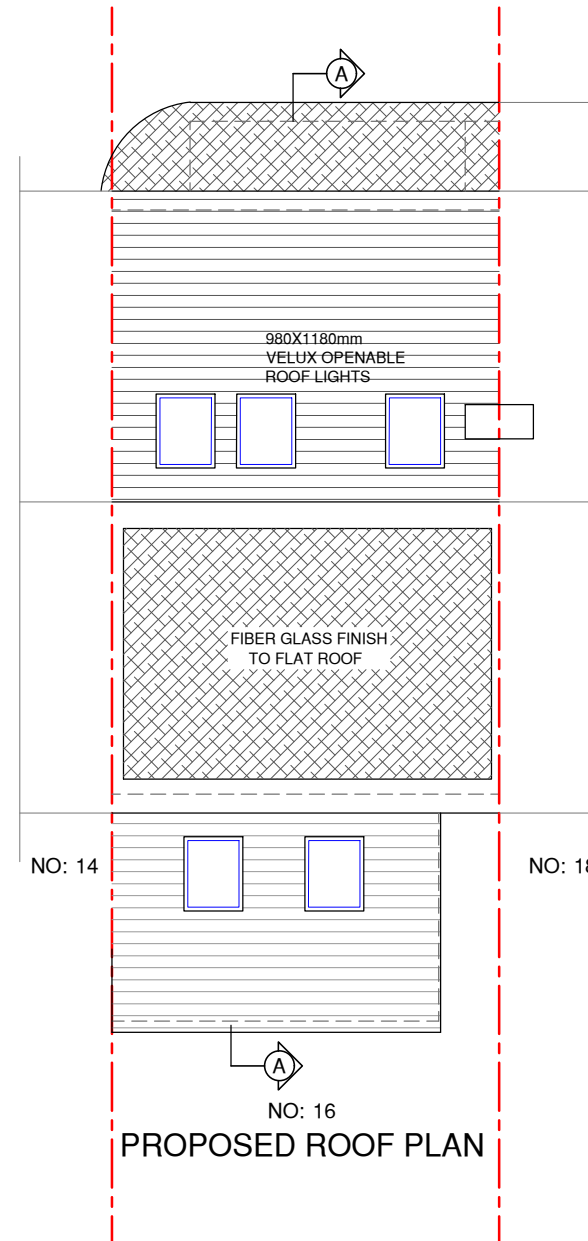
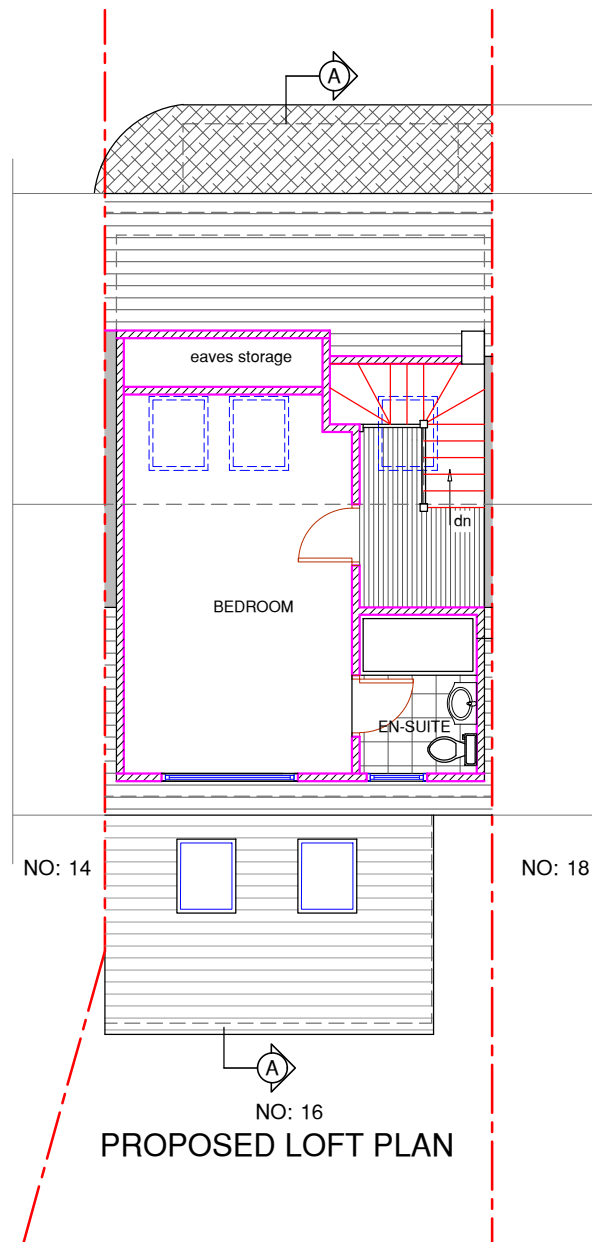


NOTES :

[illegible]

	Date	Revisions
--	------	-----------

SJR DESIGN LTD.
(ARCHITECTURAL DESIGN & CONSULTANT)

Client MR. & MRS. ANIFOWOSE

Job Title

16 KEIR HARDIE WAY
YEADING, HAYES
UB4 9JF

Drawing Title

PROPOSED LOFT AND ROOM
PLANS

Scale: 1 : 100 (A3)

Date: MAY 2025

Checked by:	Drawn by: RS
-------------	--------------

Drg No. TP/711/04	Rev.
----------------------	------

Rev.