




0 5 10 m

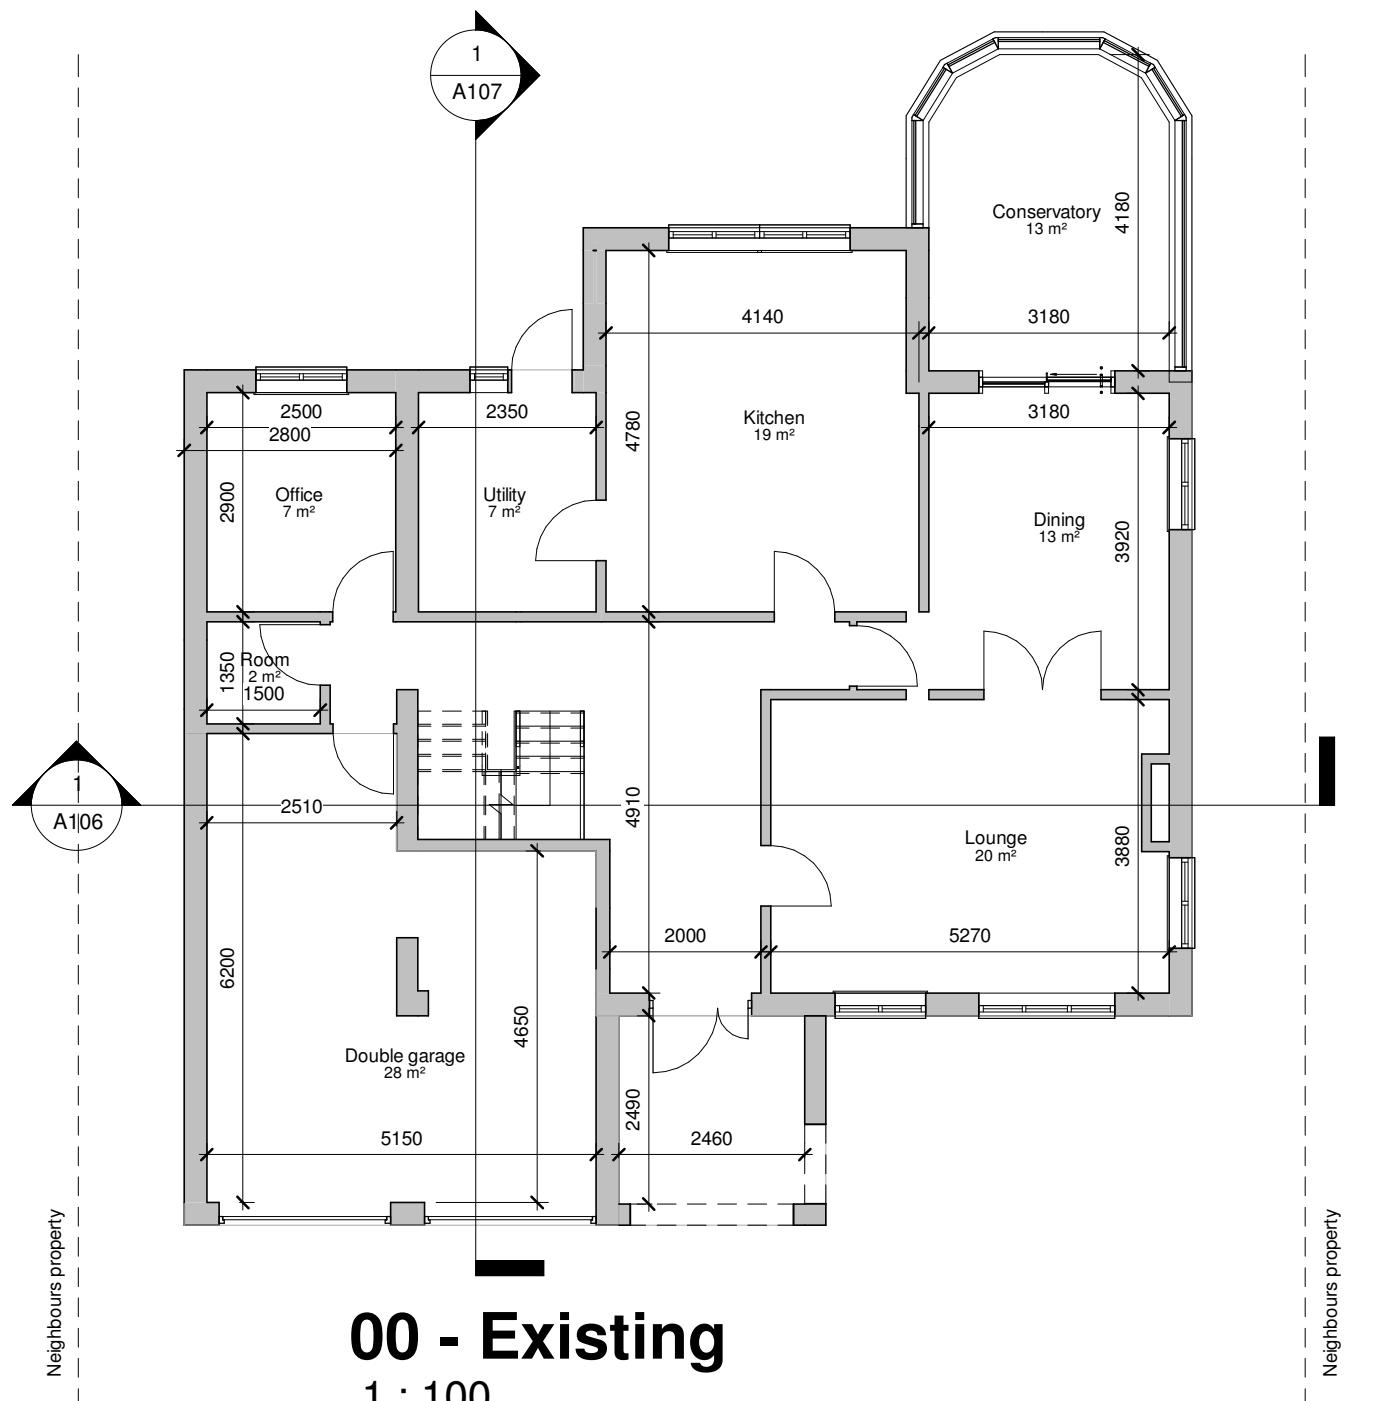


00 - Existing
1 : 100

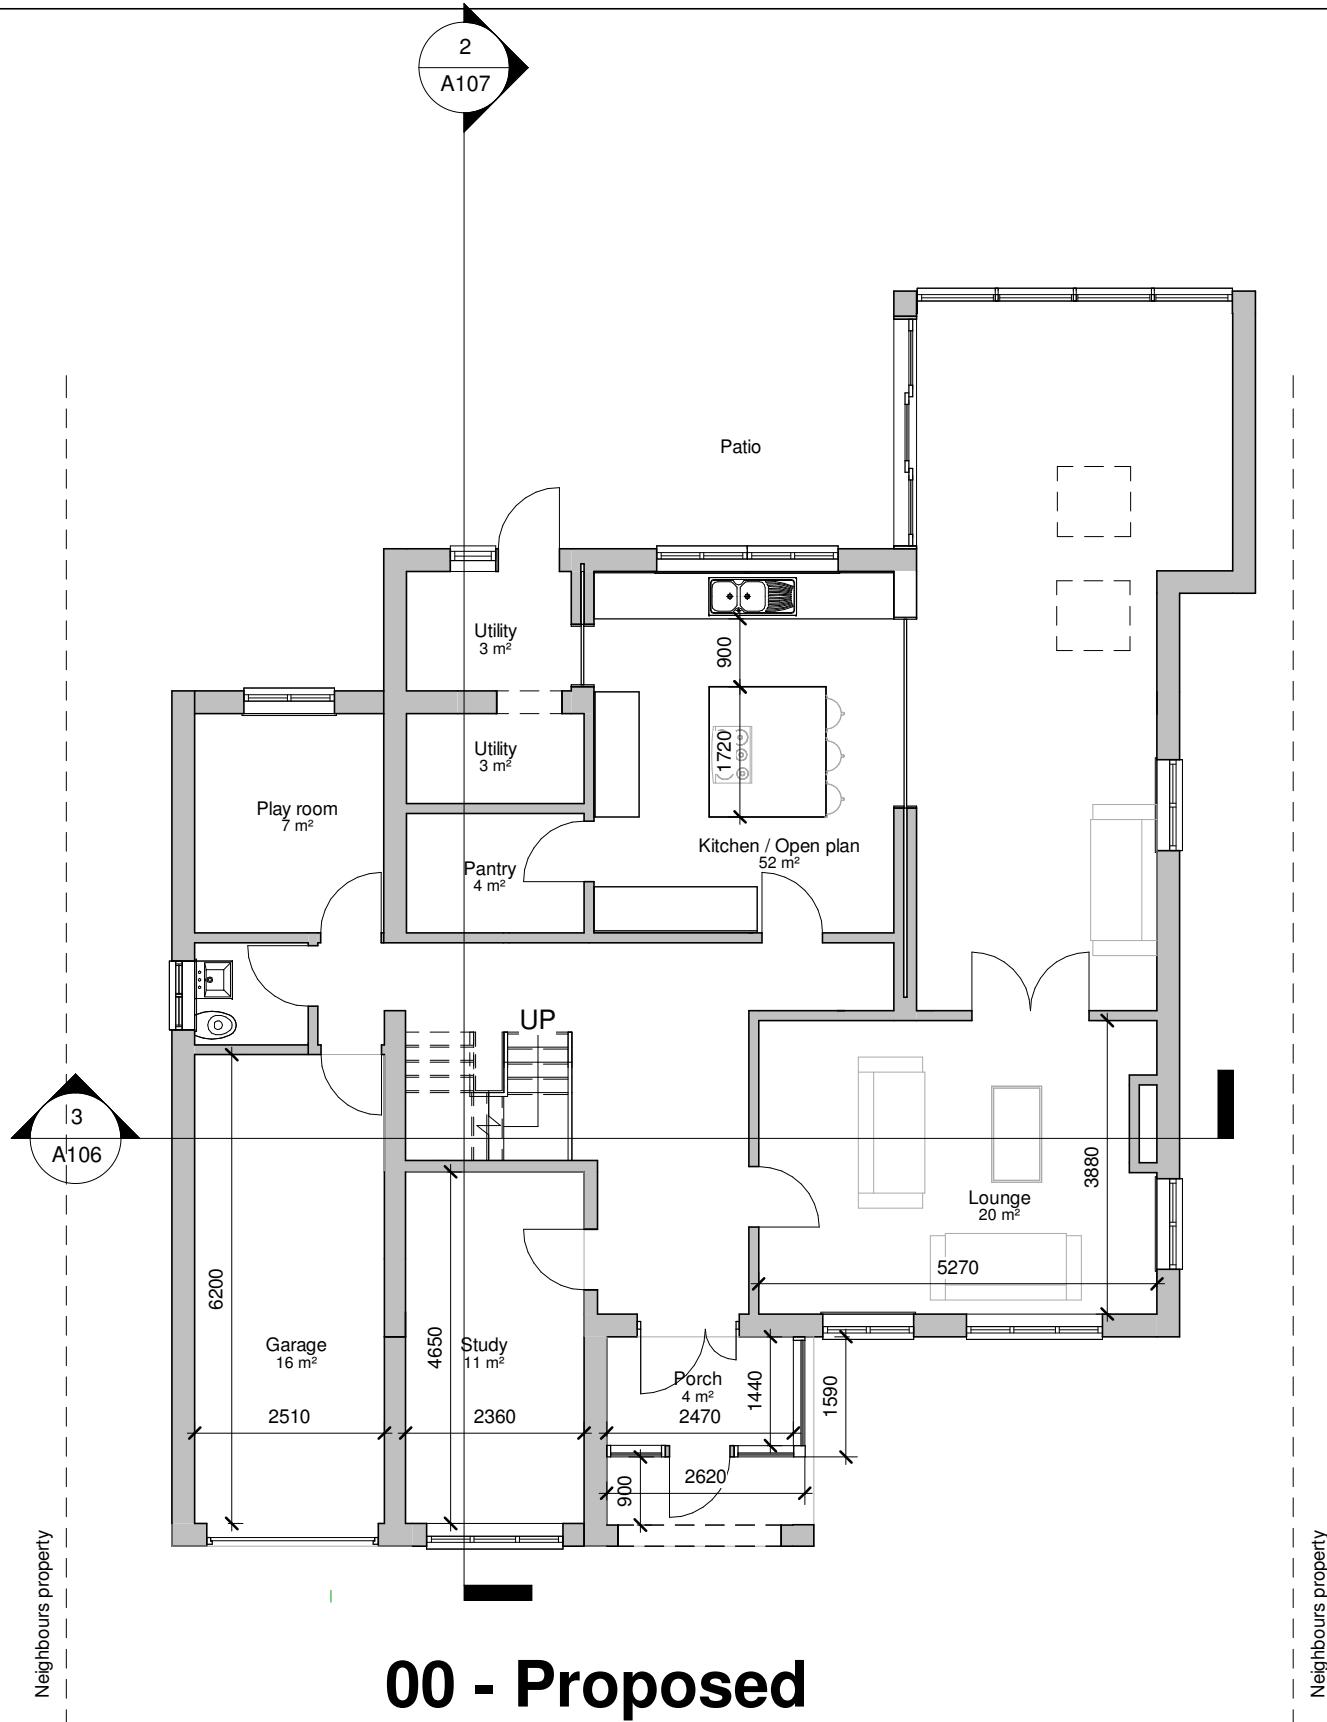


00 - Proposed
1 : 100

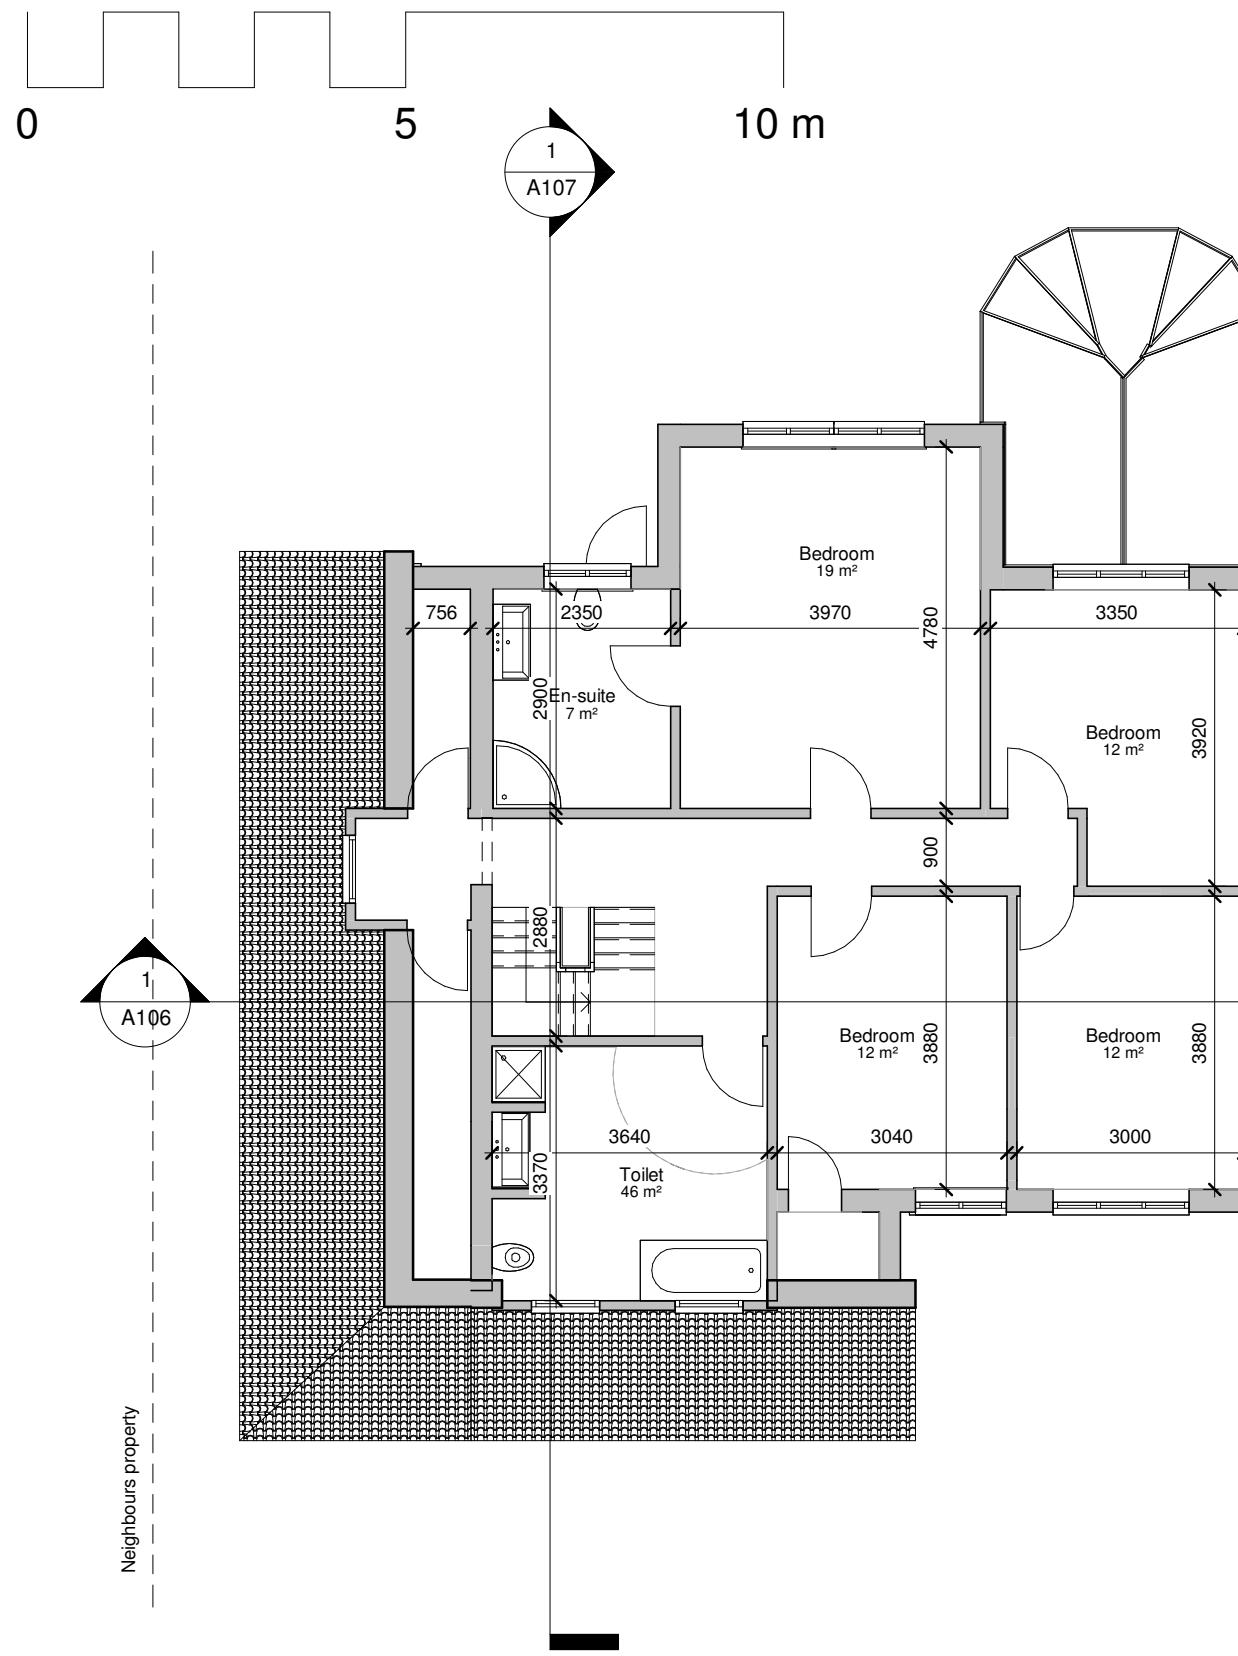


01- Existing
1 : 100

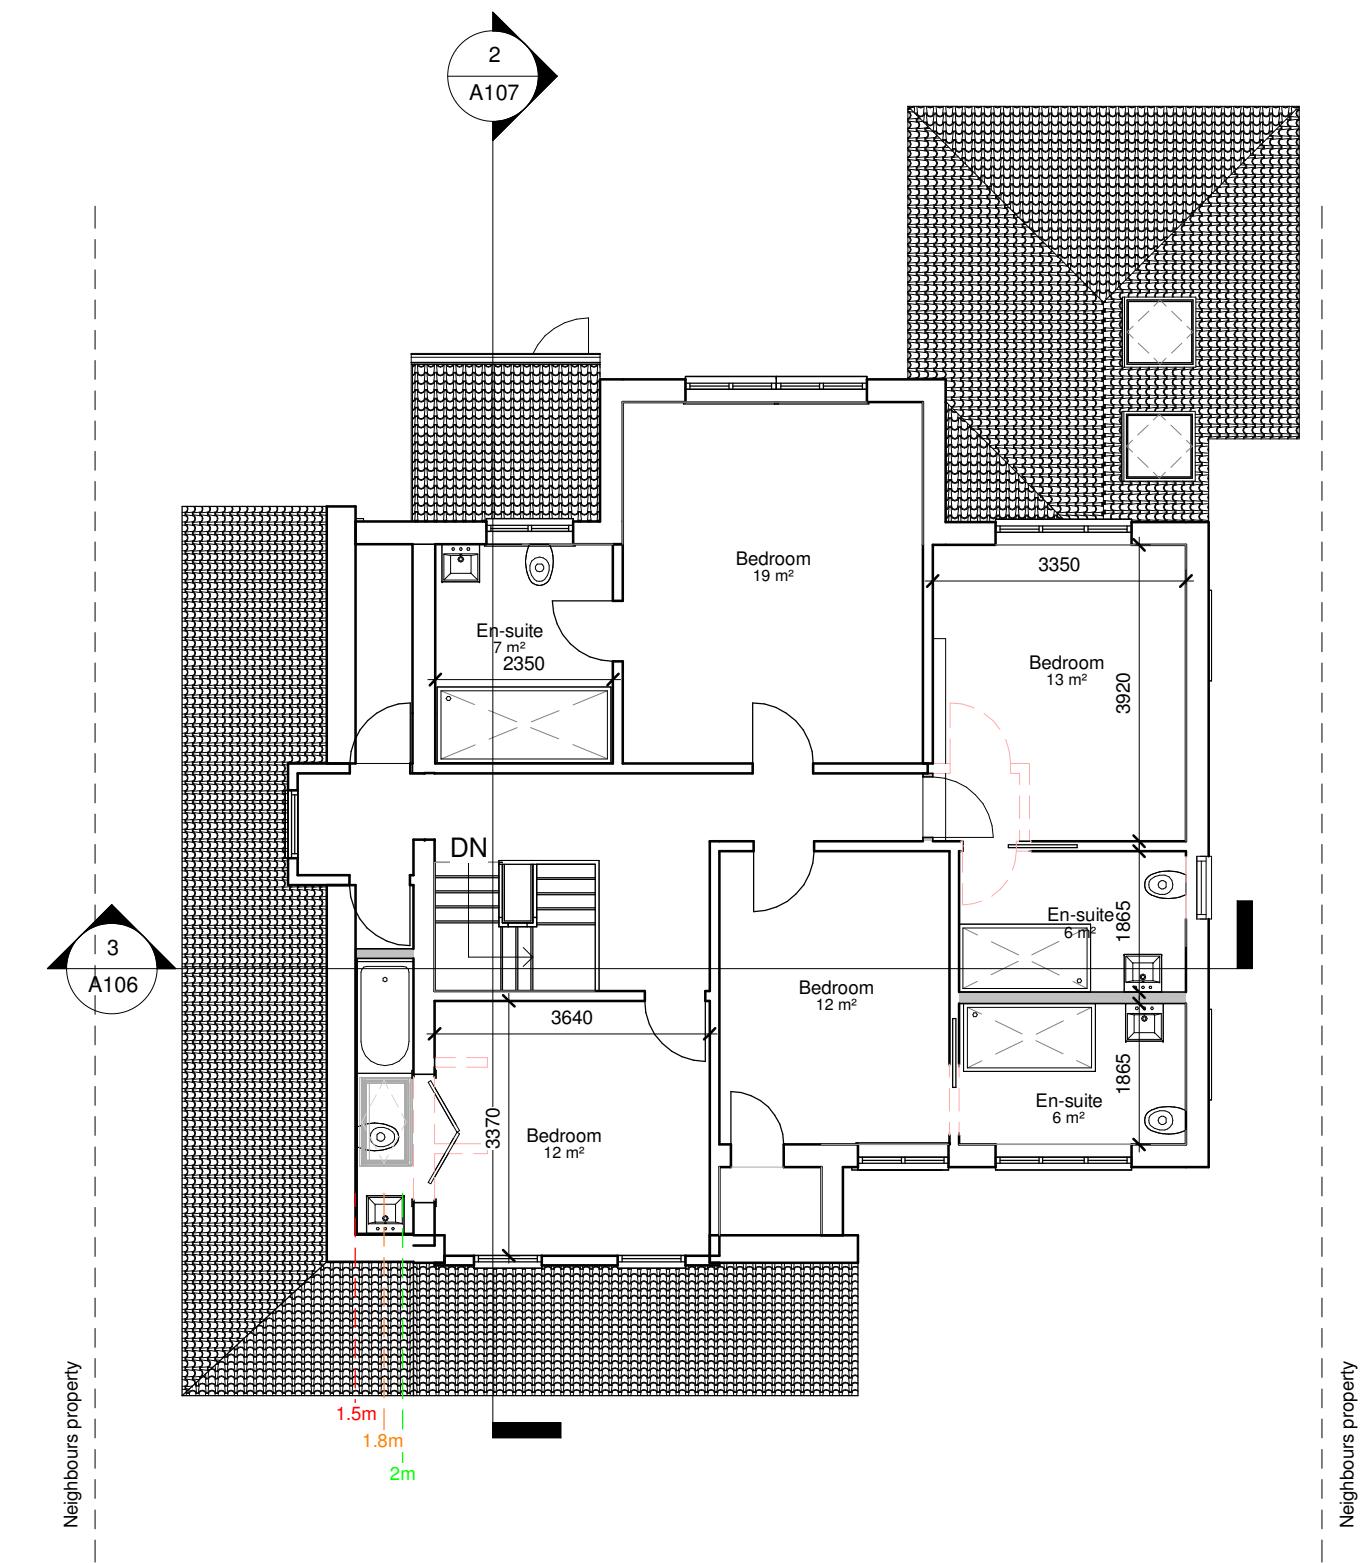


01- Proposed
1 : 100

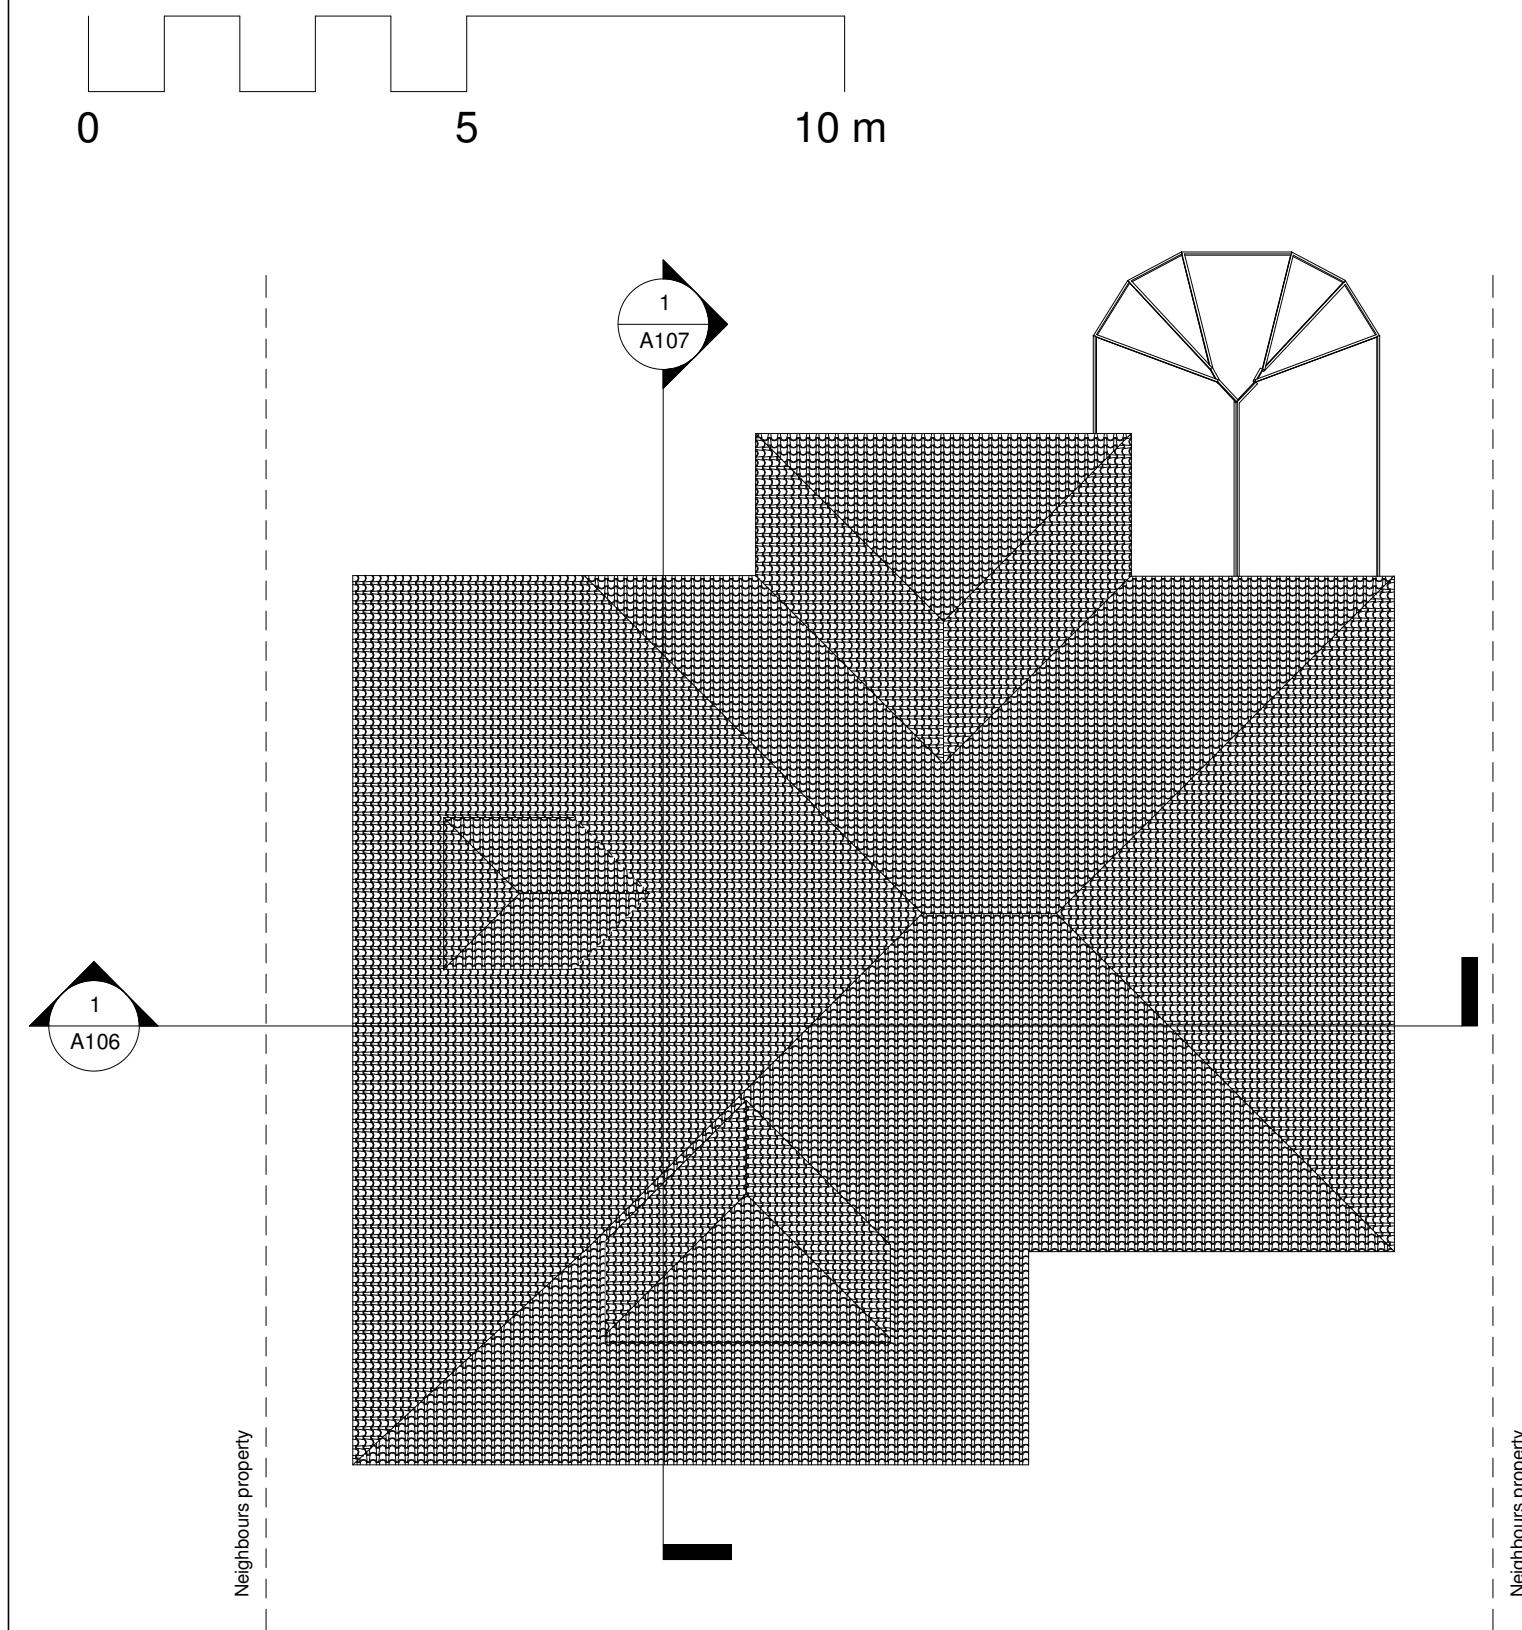

Roof - Existing
1 : 100

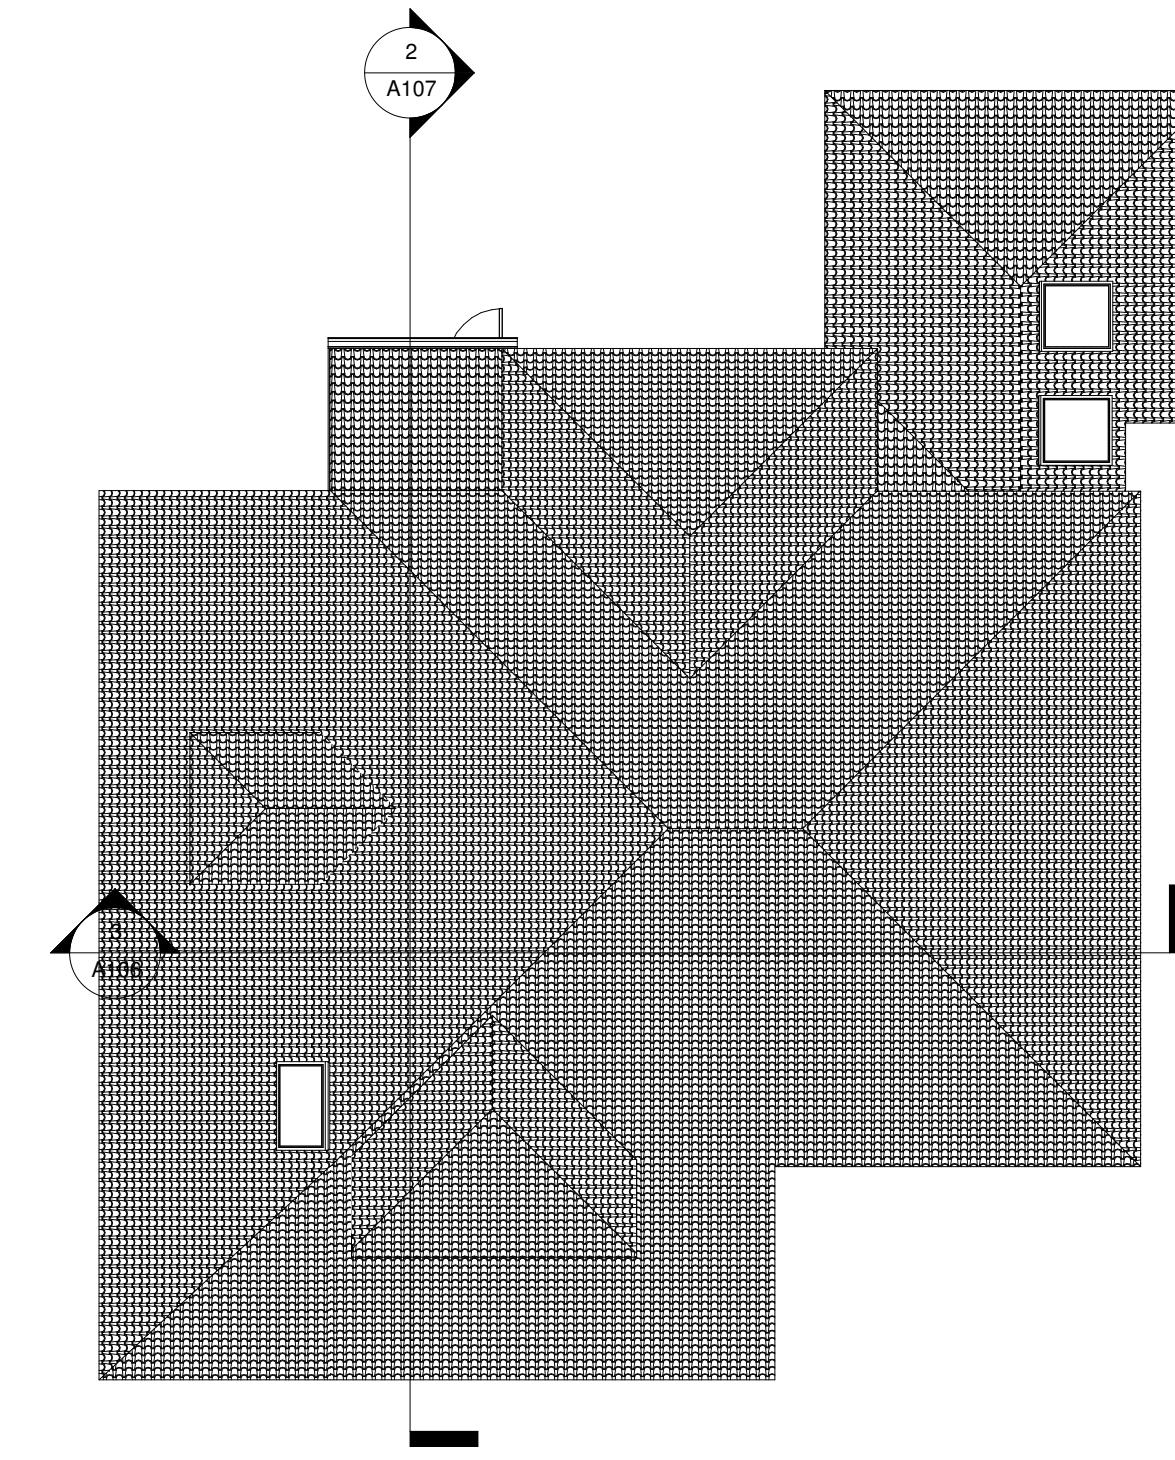

Roof - Proposed
1 : 100

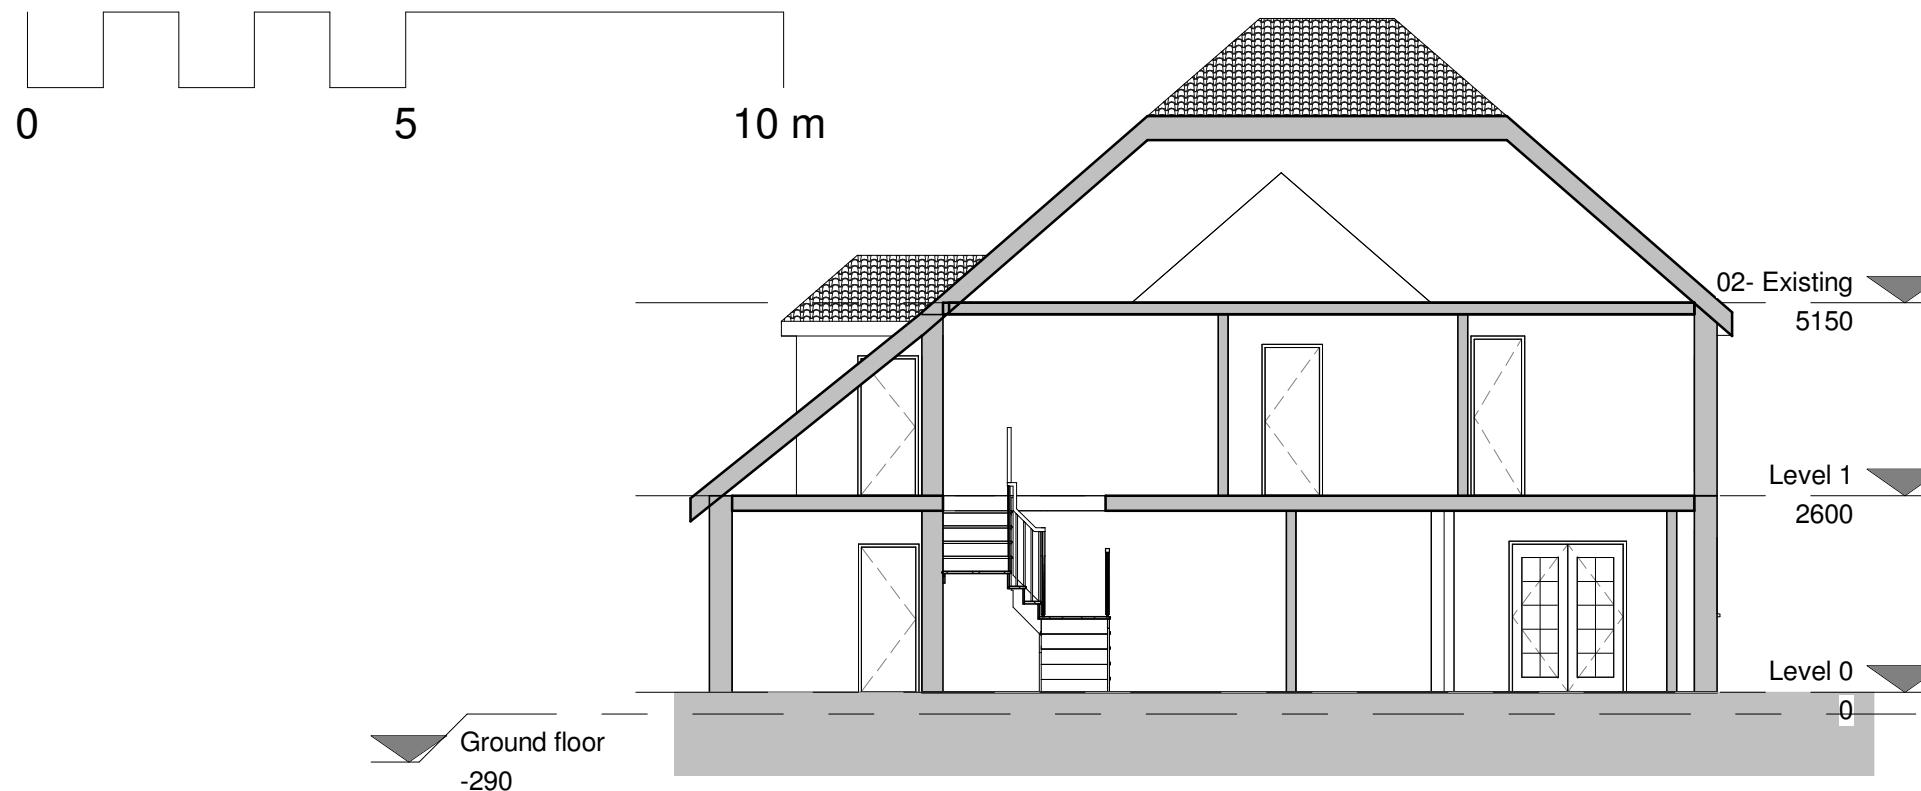


Existing - Section 1

1 : 100



Proposed - Section 1



1 : 100

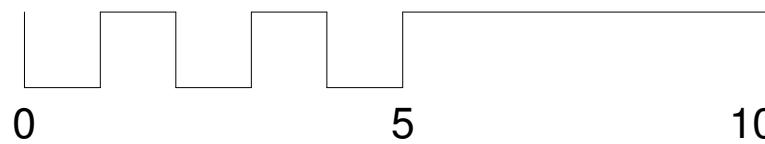


Existing - Section 2
1 : 100



Proposed - Section 2
1 : 100

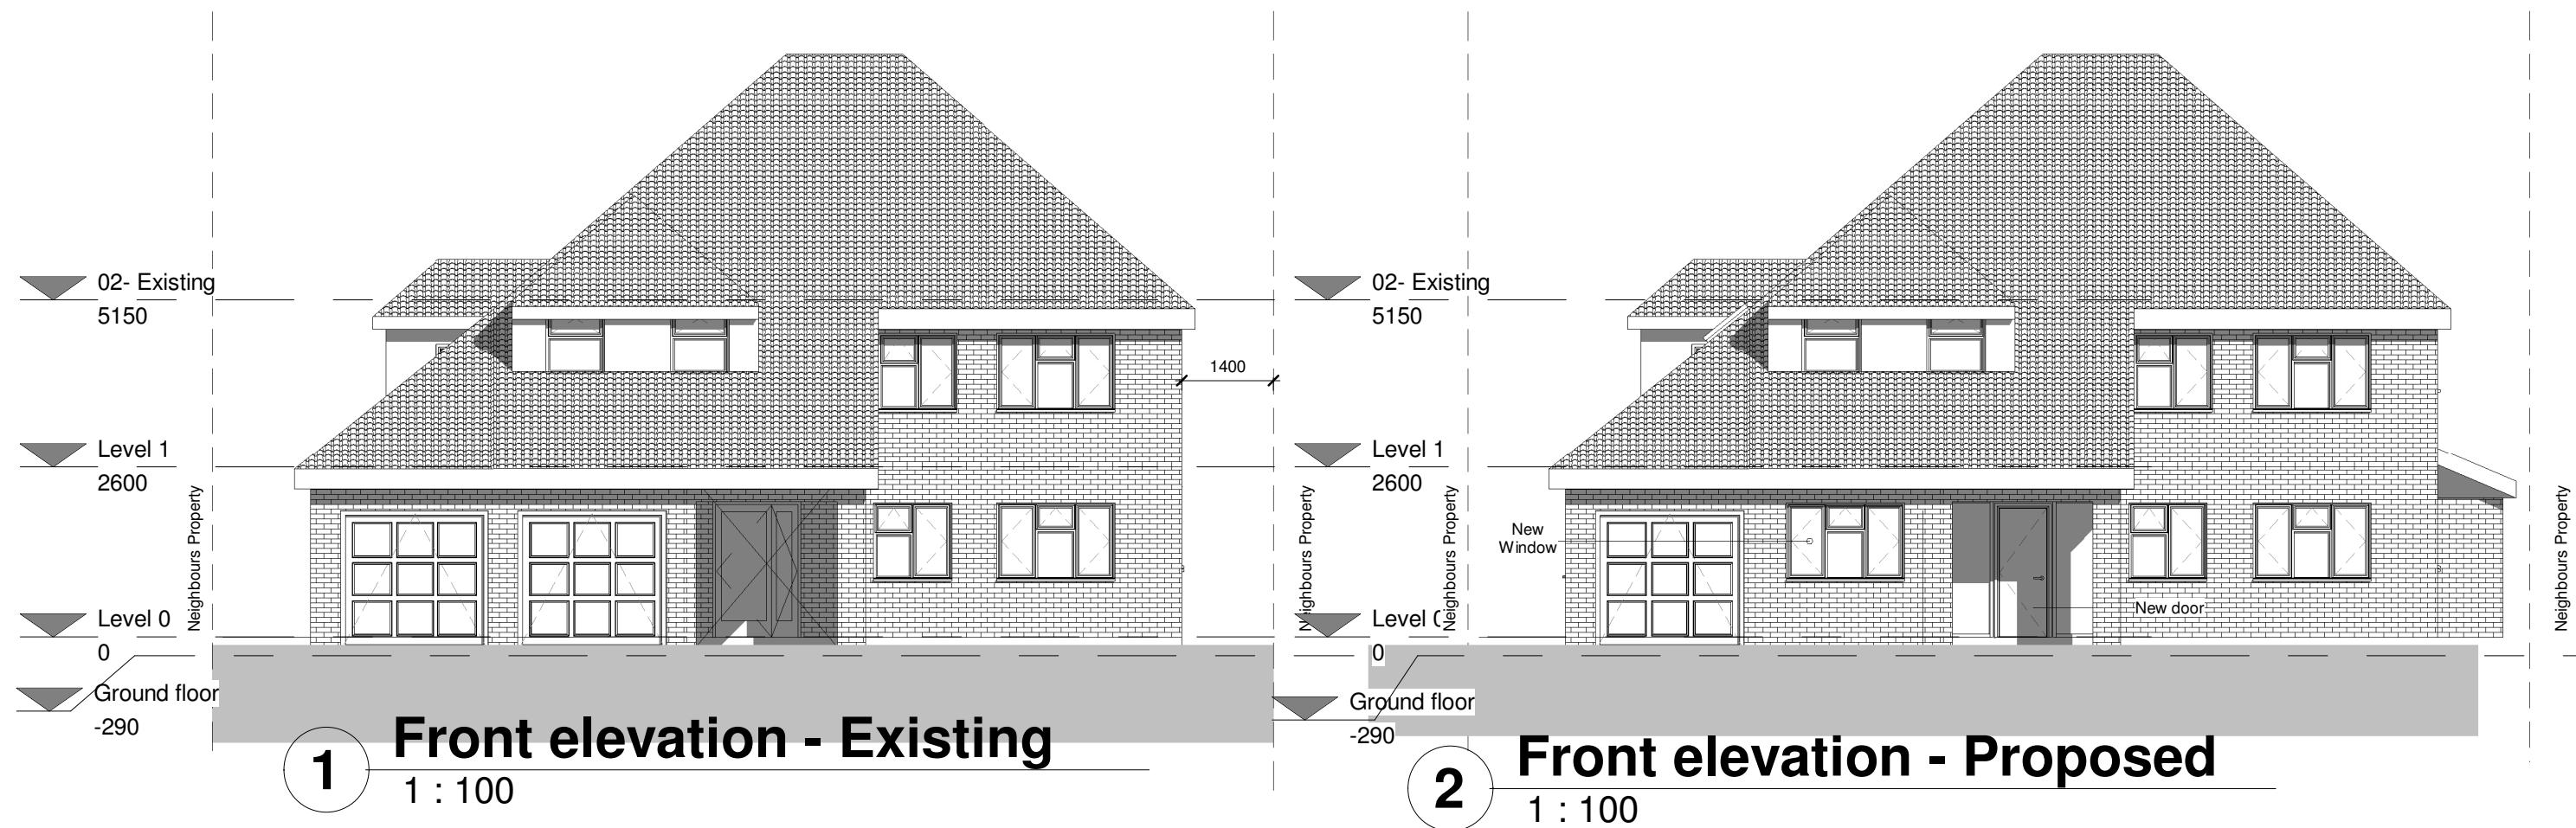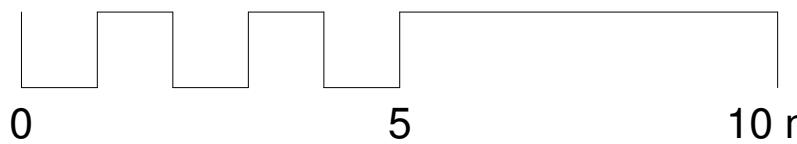

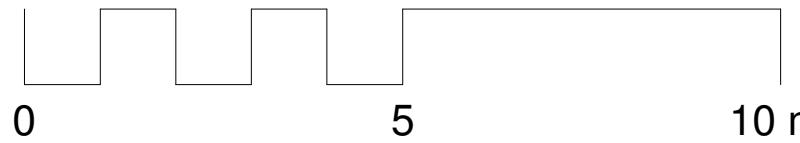


1 1 : 100

Rear elevation - Existing



2 1 : 100

Rear elevation - Proposed

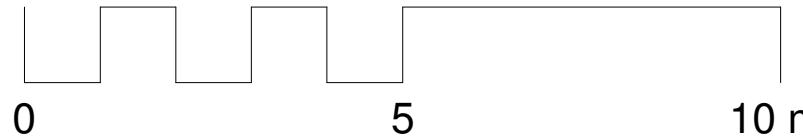



1 Side elevation 1 - Existing

1 : 100




2 Side elevation 1- Proposed

1 : 100

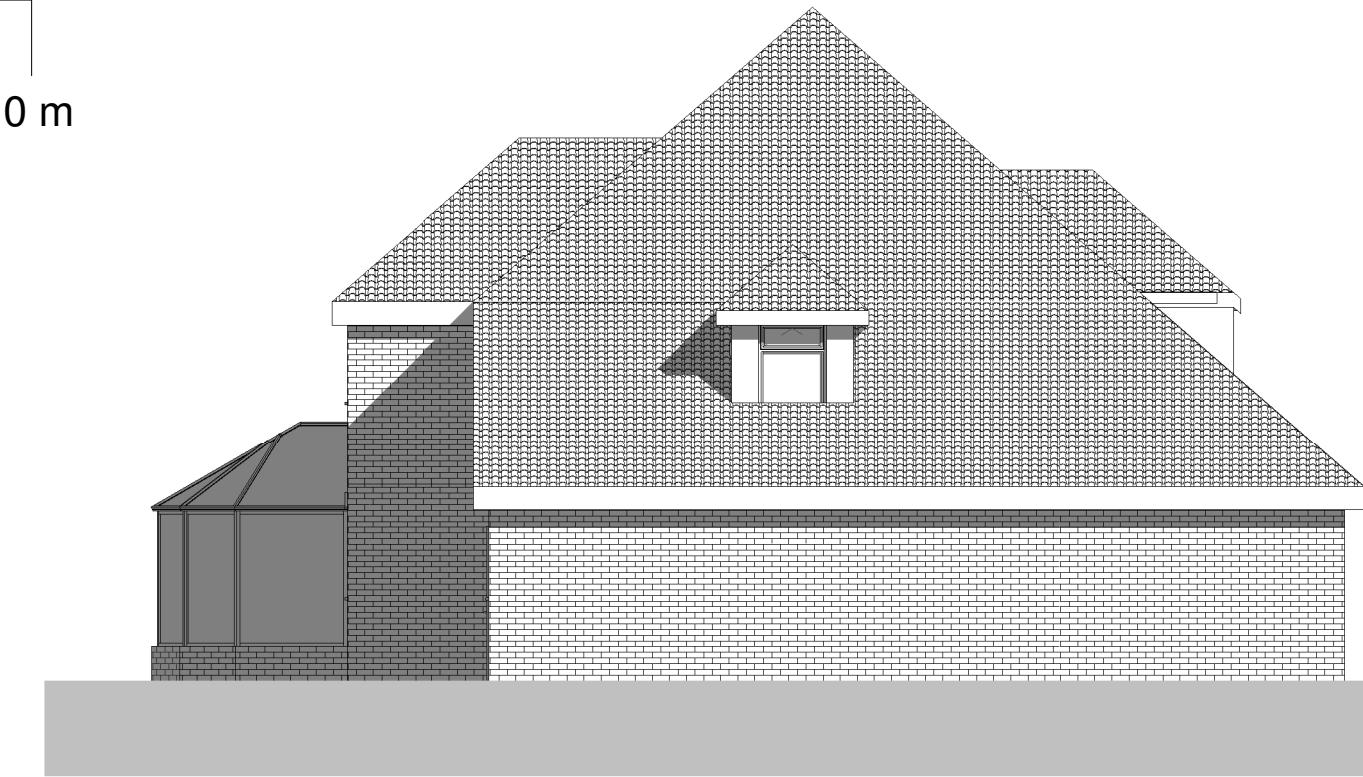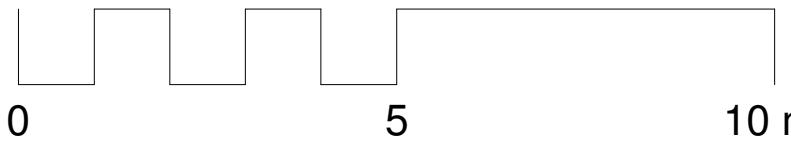

Side elevation 2 - Existing

1 : 100

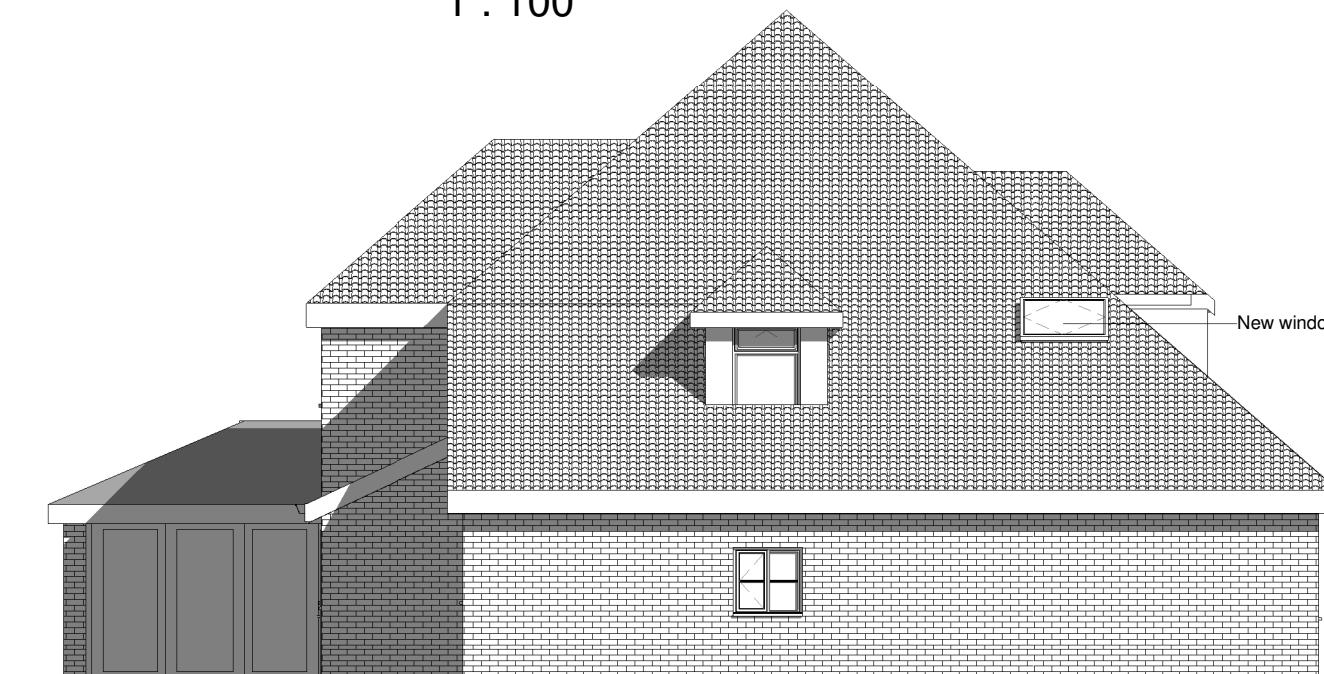

Side elevation 2- Proposed

1 : 100