




0 5 10 m

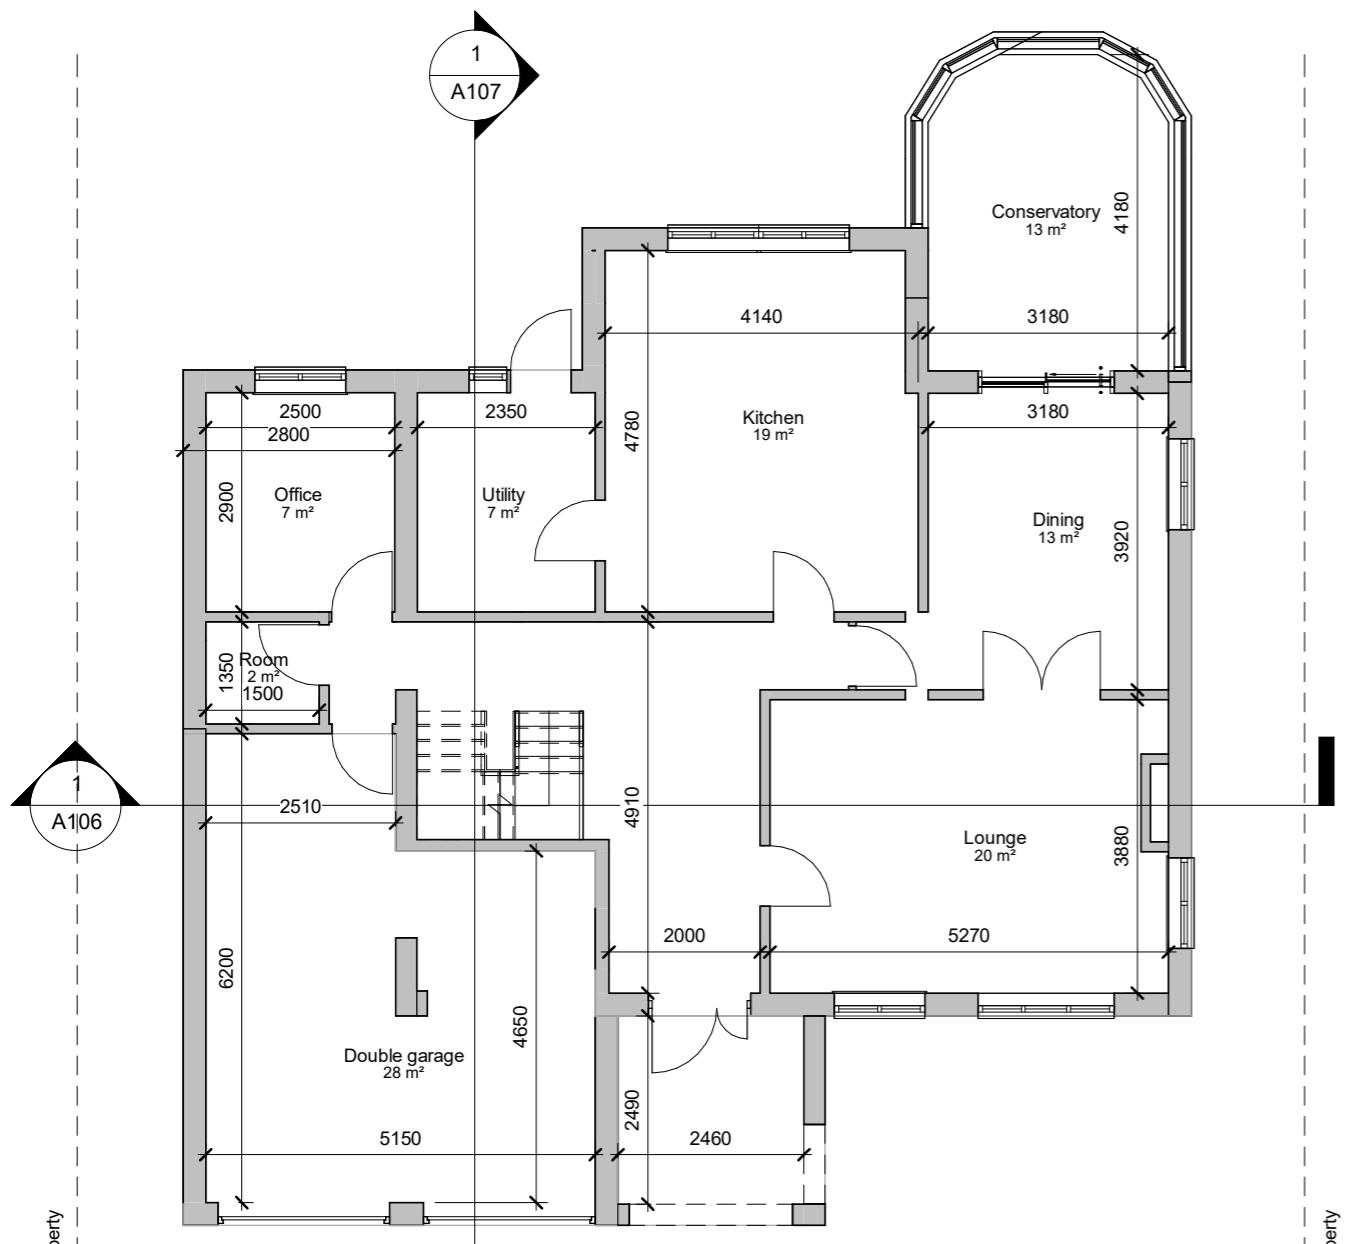

**00 - Existing**  
1 : 100

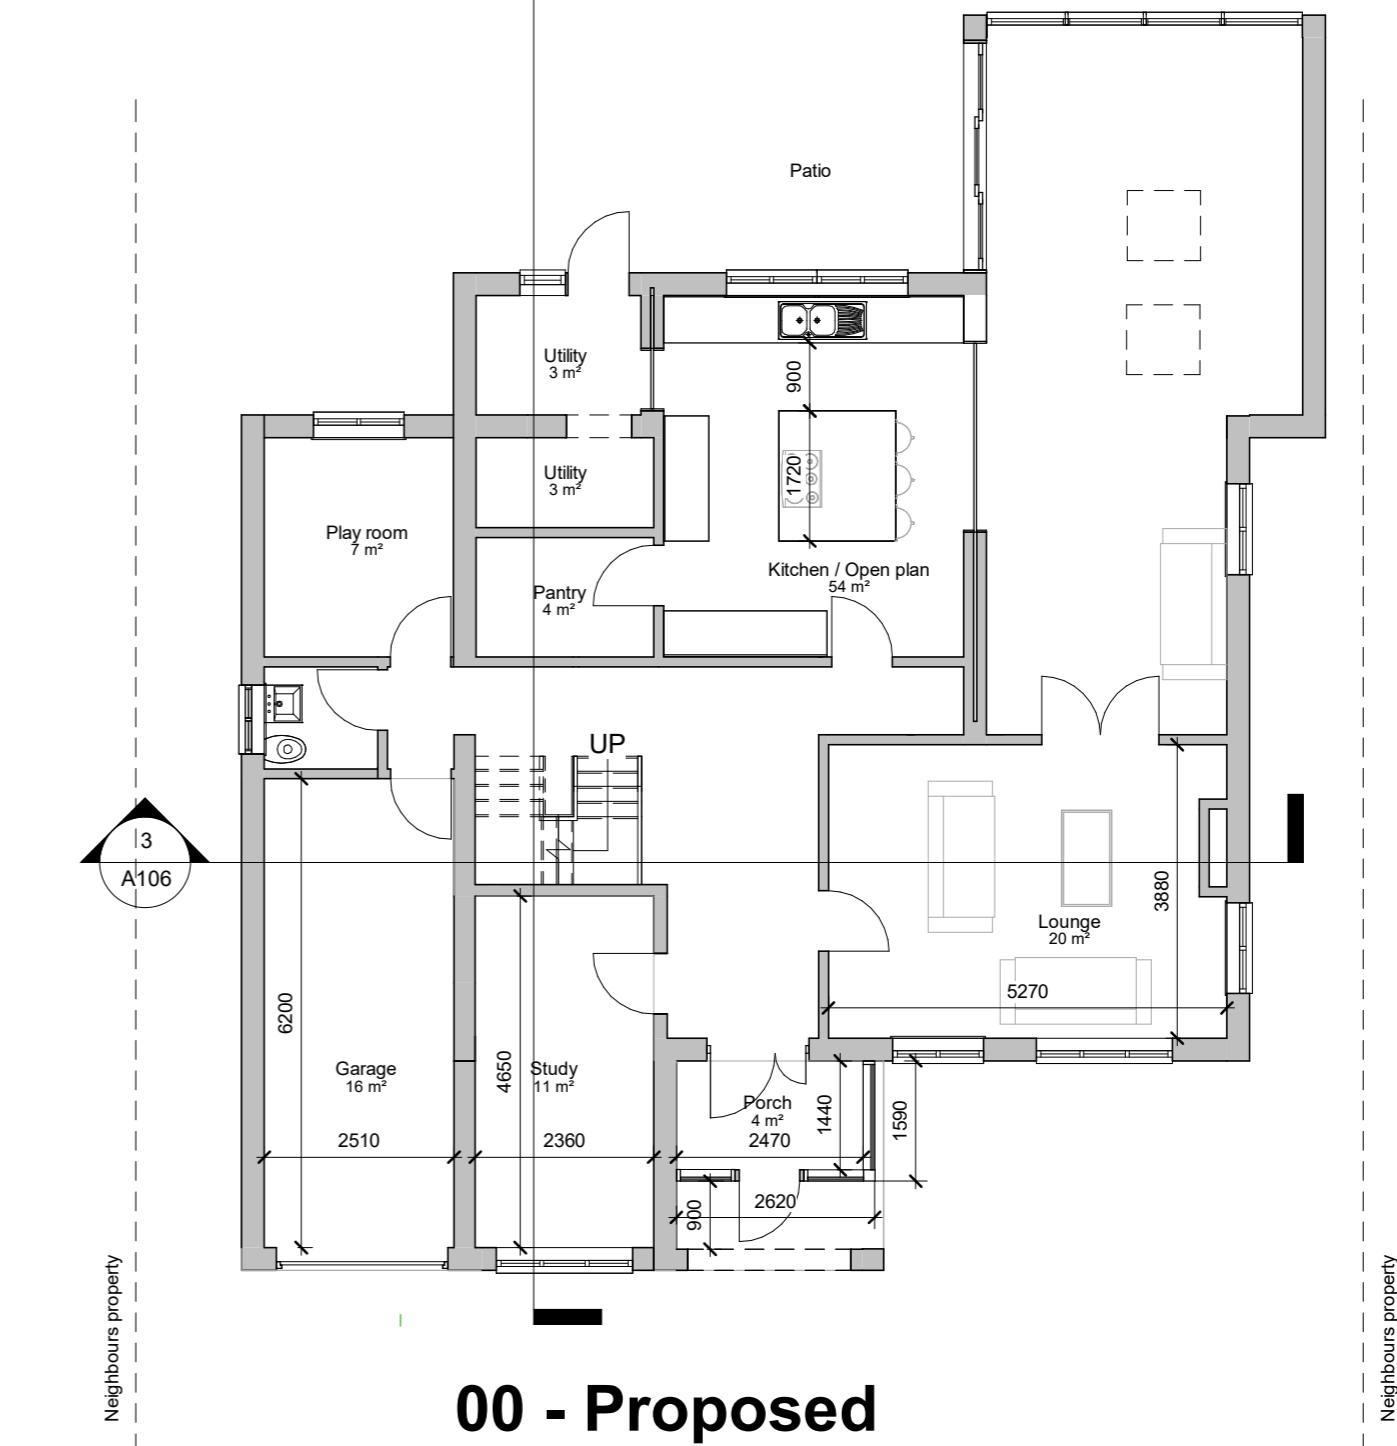


**00 - Proposed**  
1 : 100

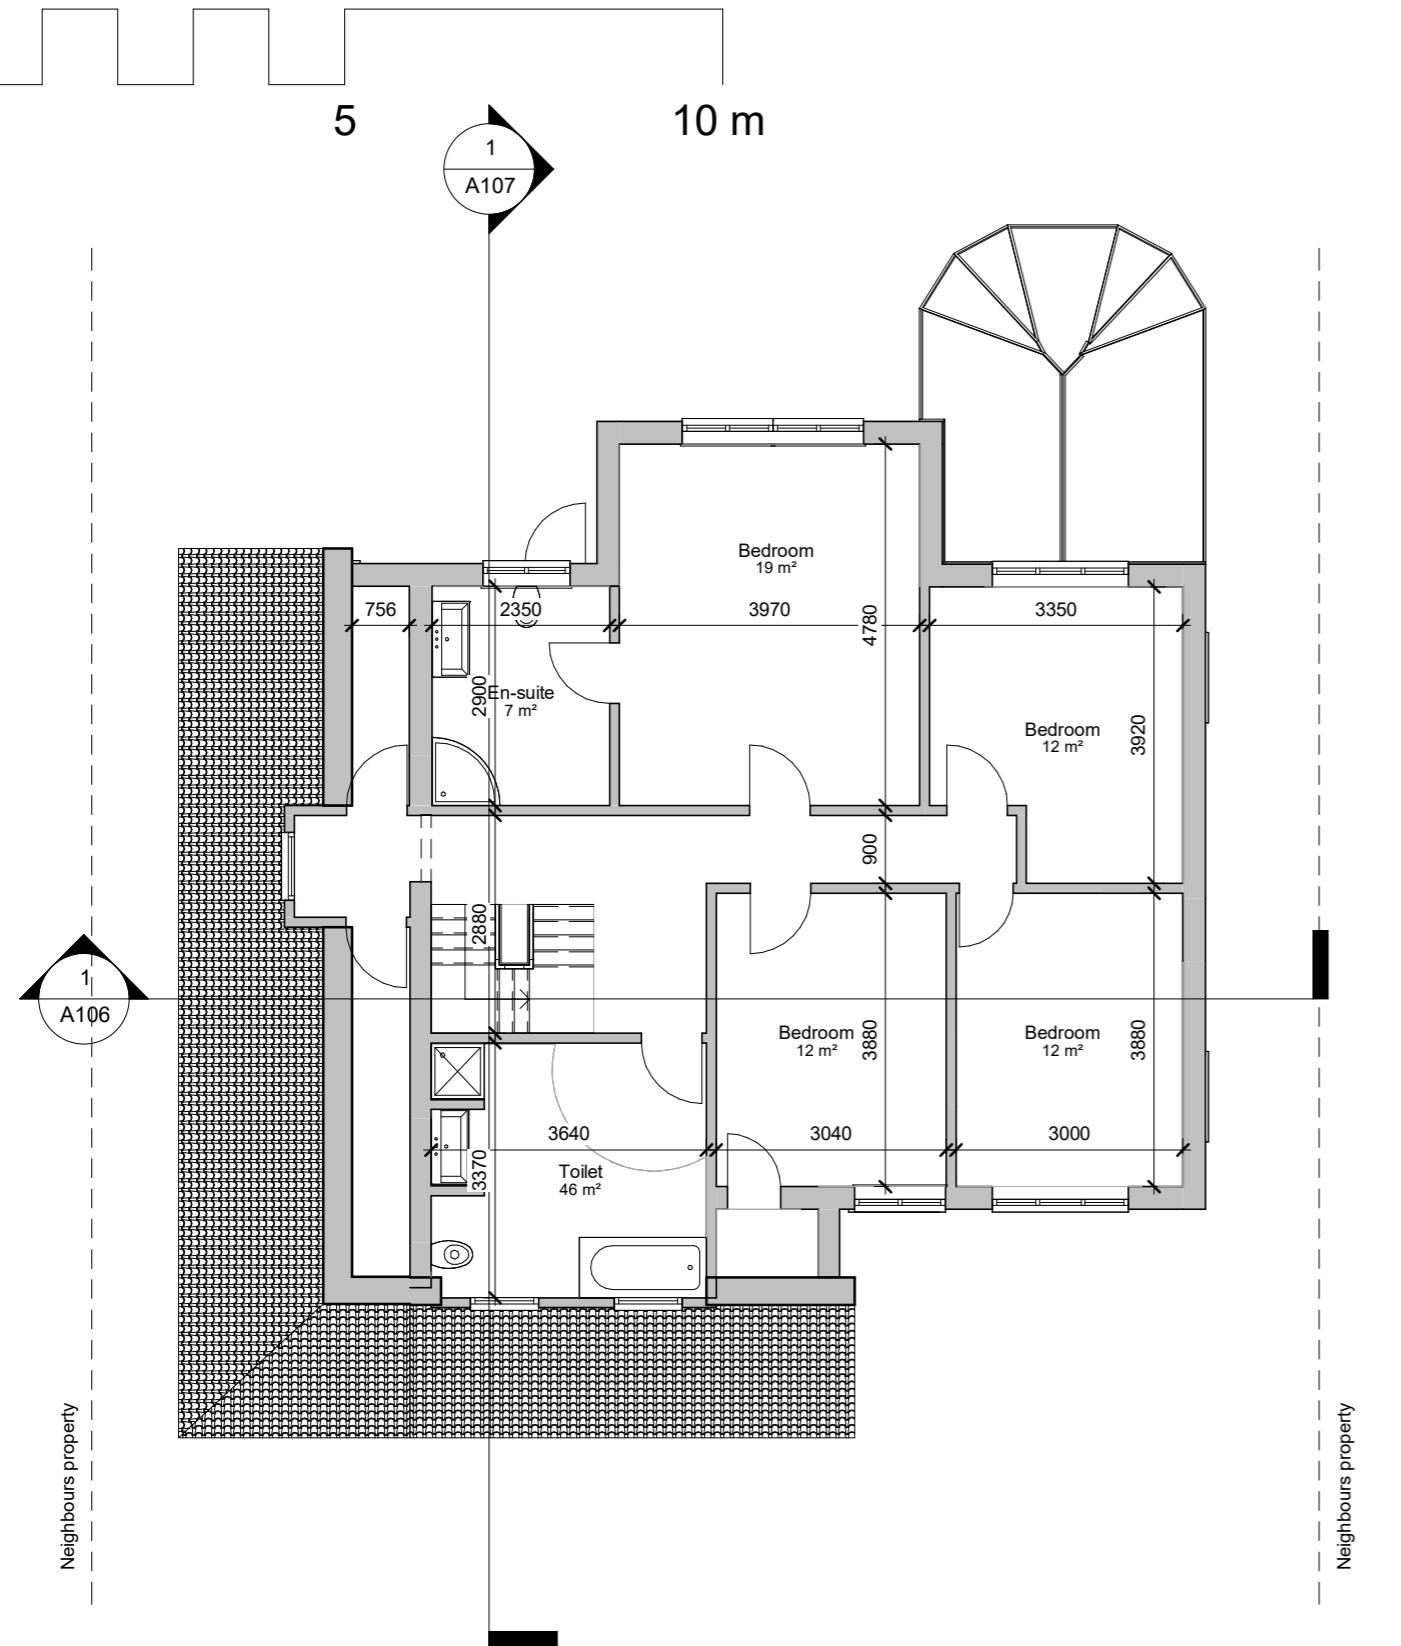

## 01- Existing


1 : 100

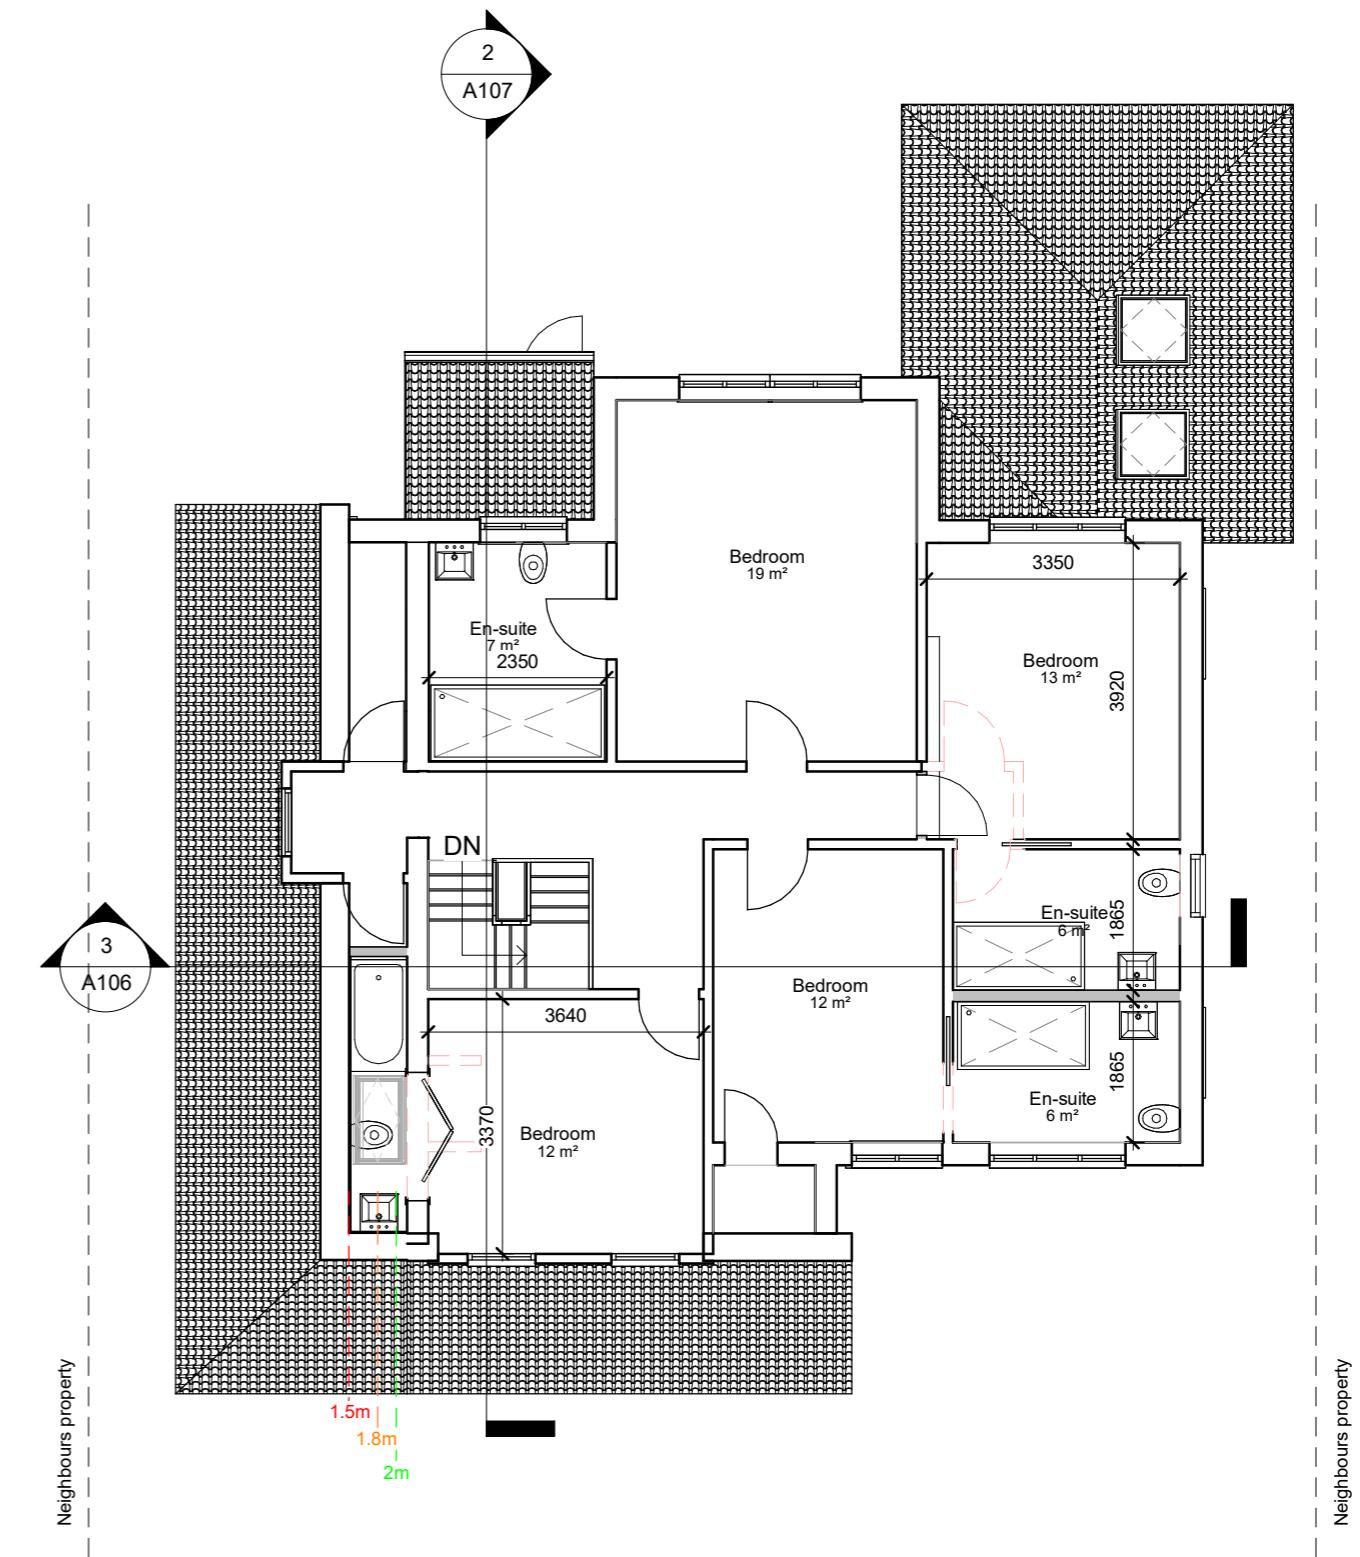


## 01- Proposed

1 : 100


0 5 10 m

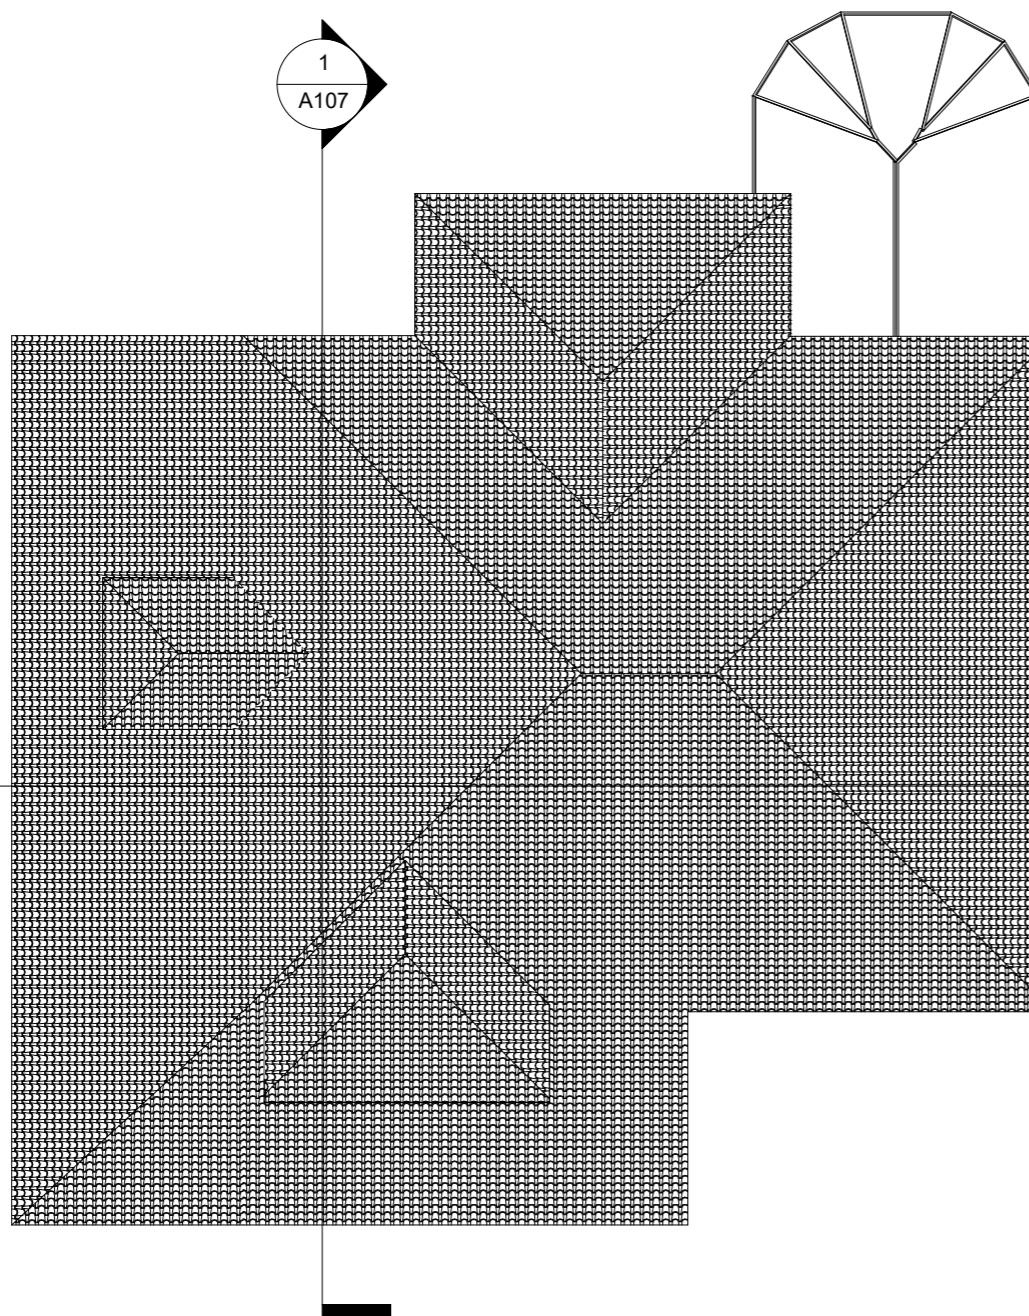

**Roof - Existing**  
1 : 100

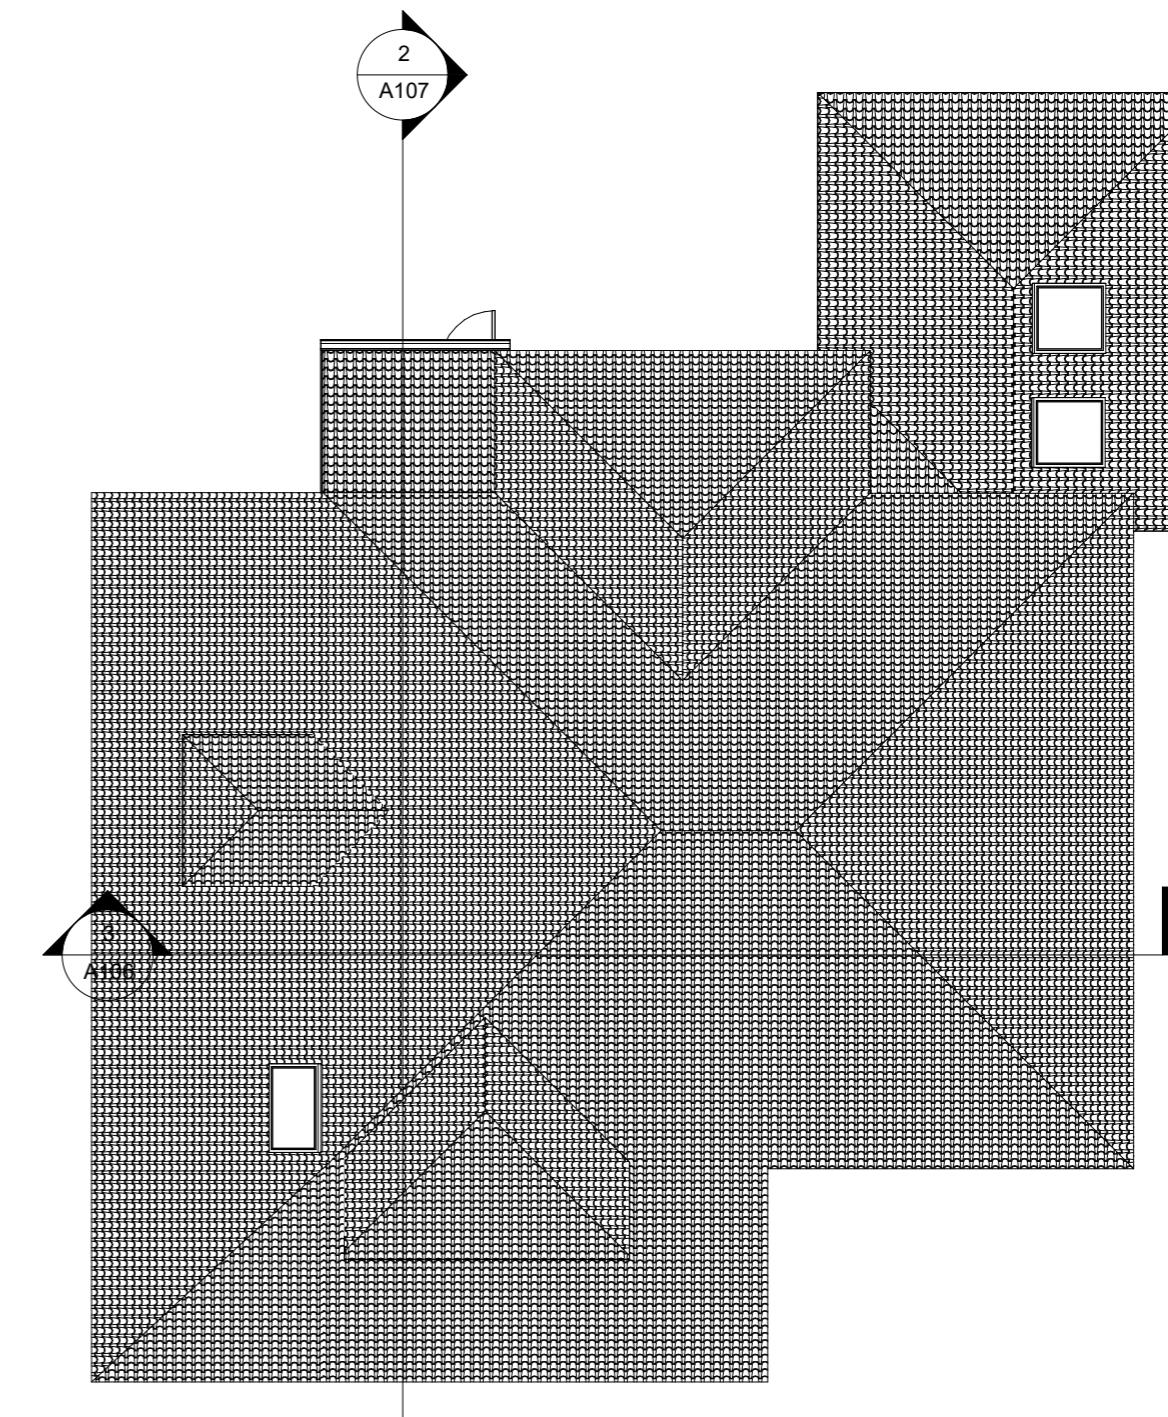

**Roof - Proposed**  
1 : 100

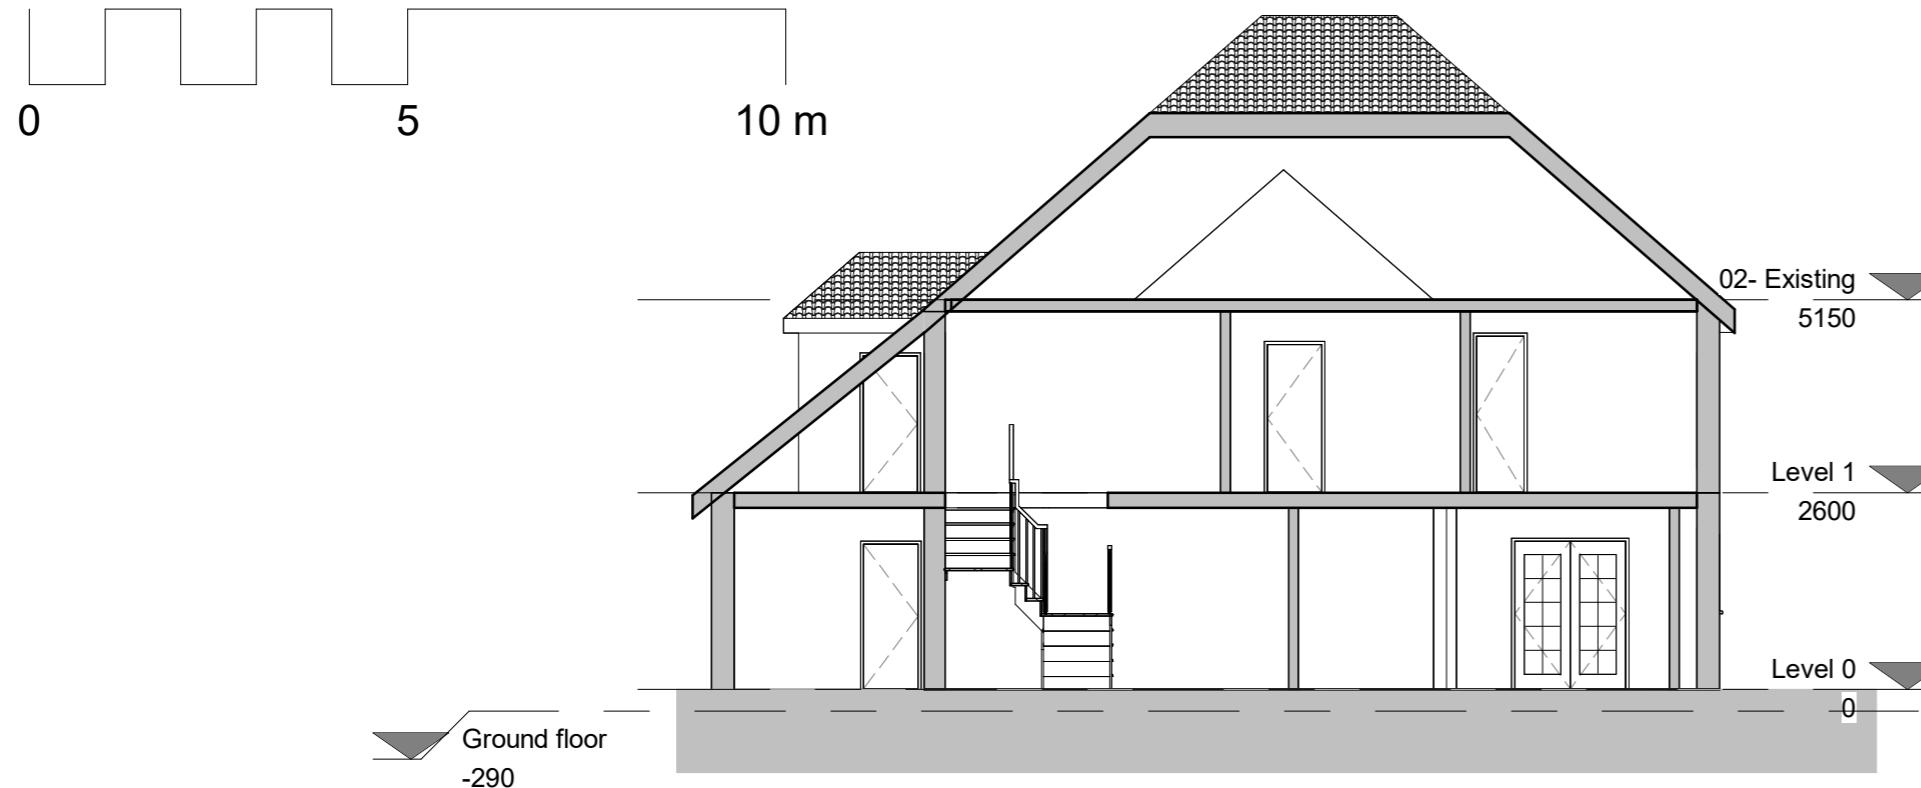


**Existing - Section 1**

1 : 100



**Proposed - Section 1**

1 : 100

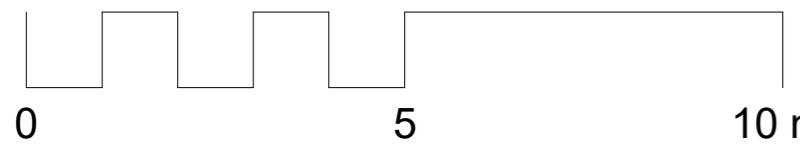



**Existing - Section 2**



1 : 100



**Proposed - Section 2**

1 : 100

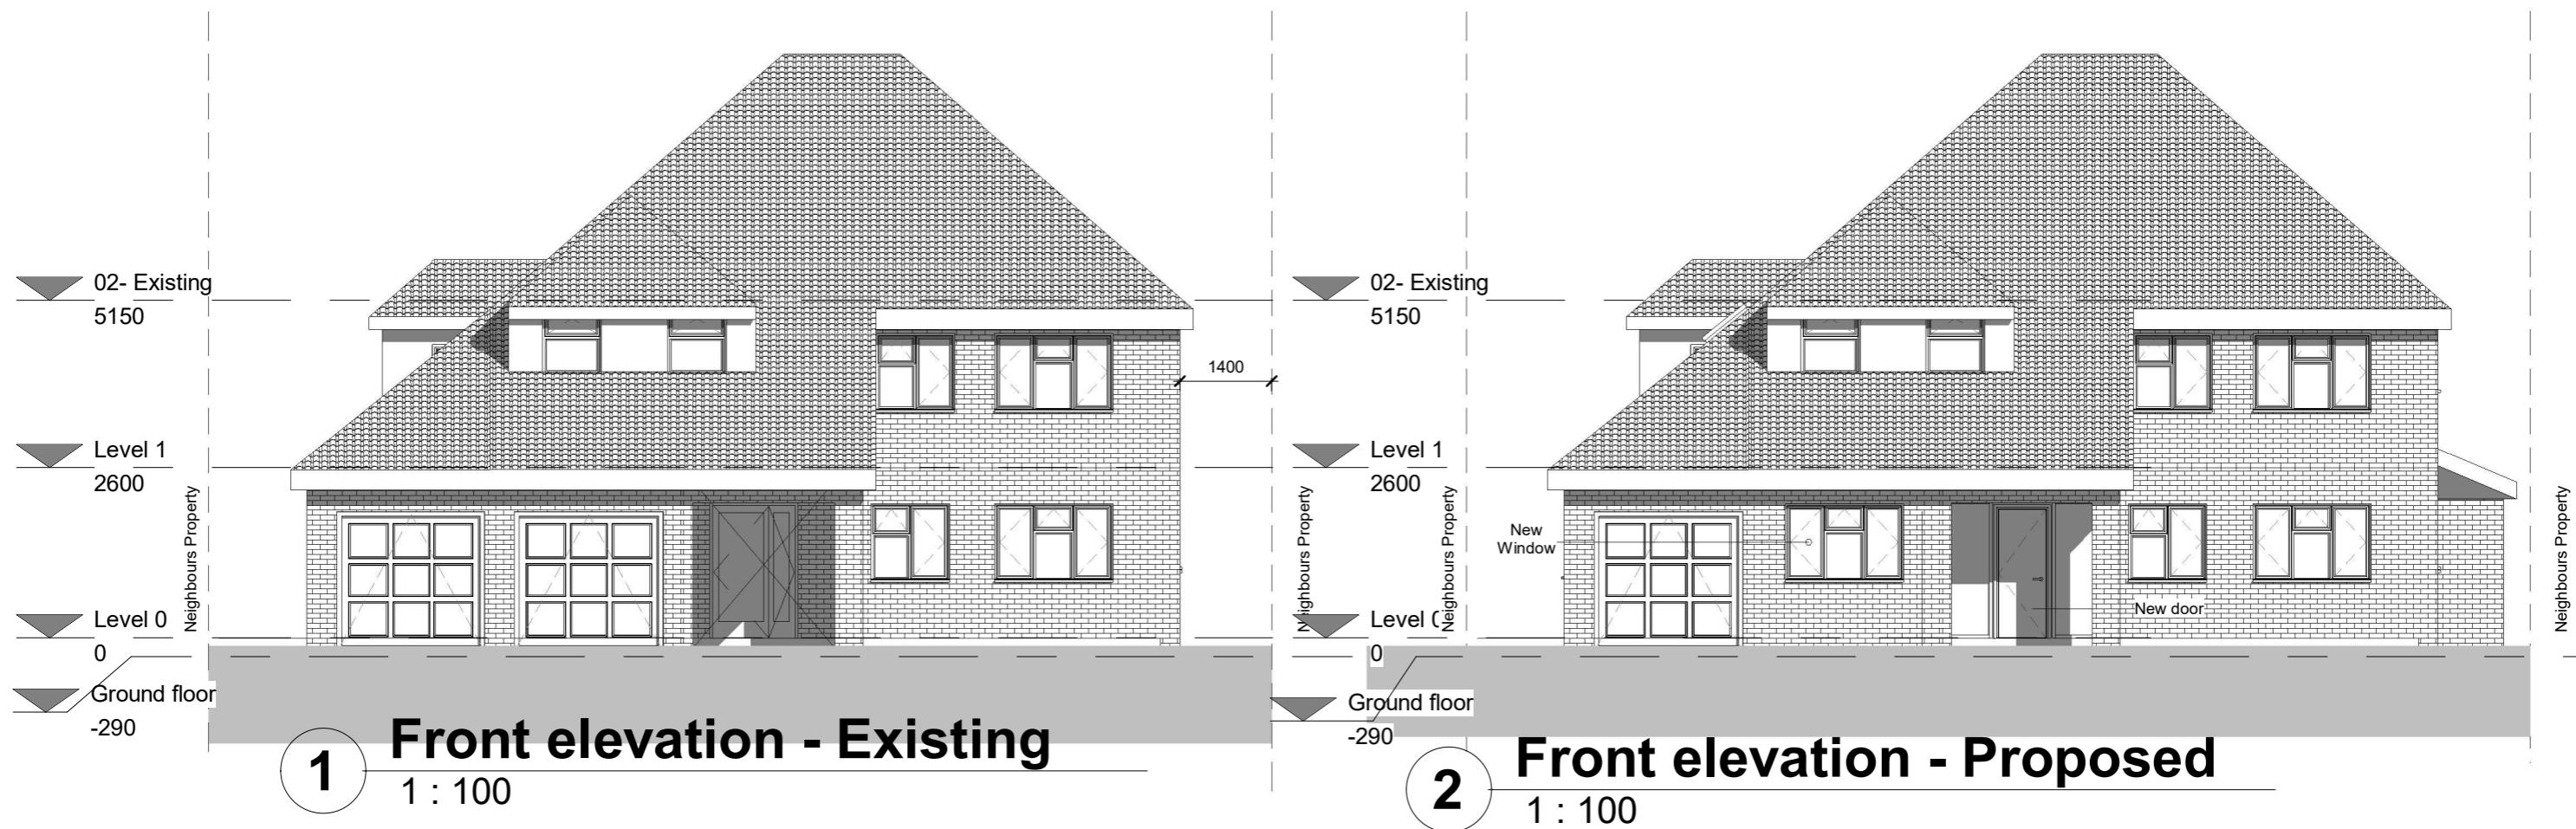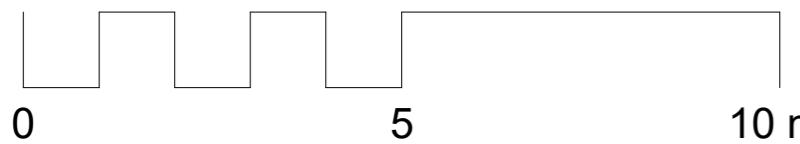

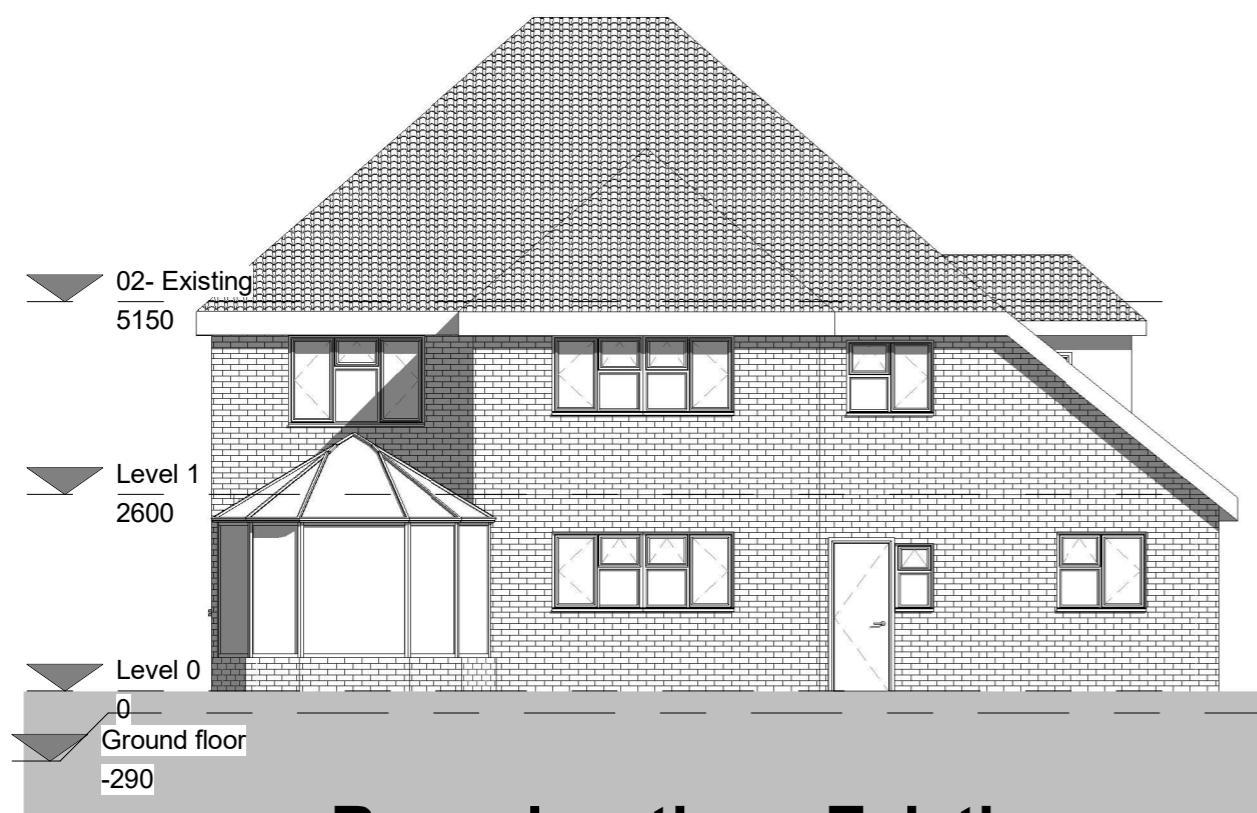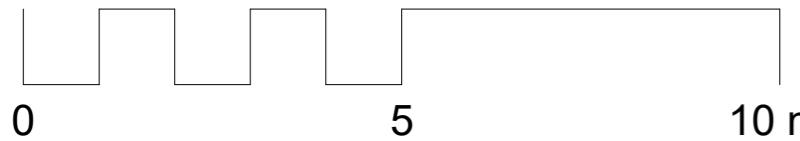



1 1 : 100

**Rear elevation - Existing**



2 1 : 100

**Rear elevation - Proposed**

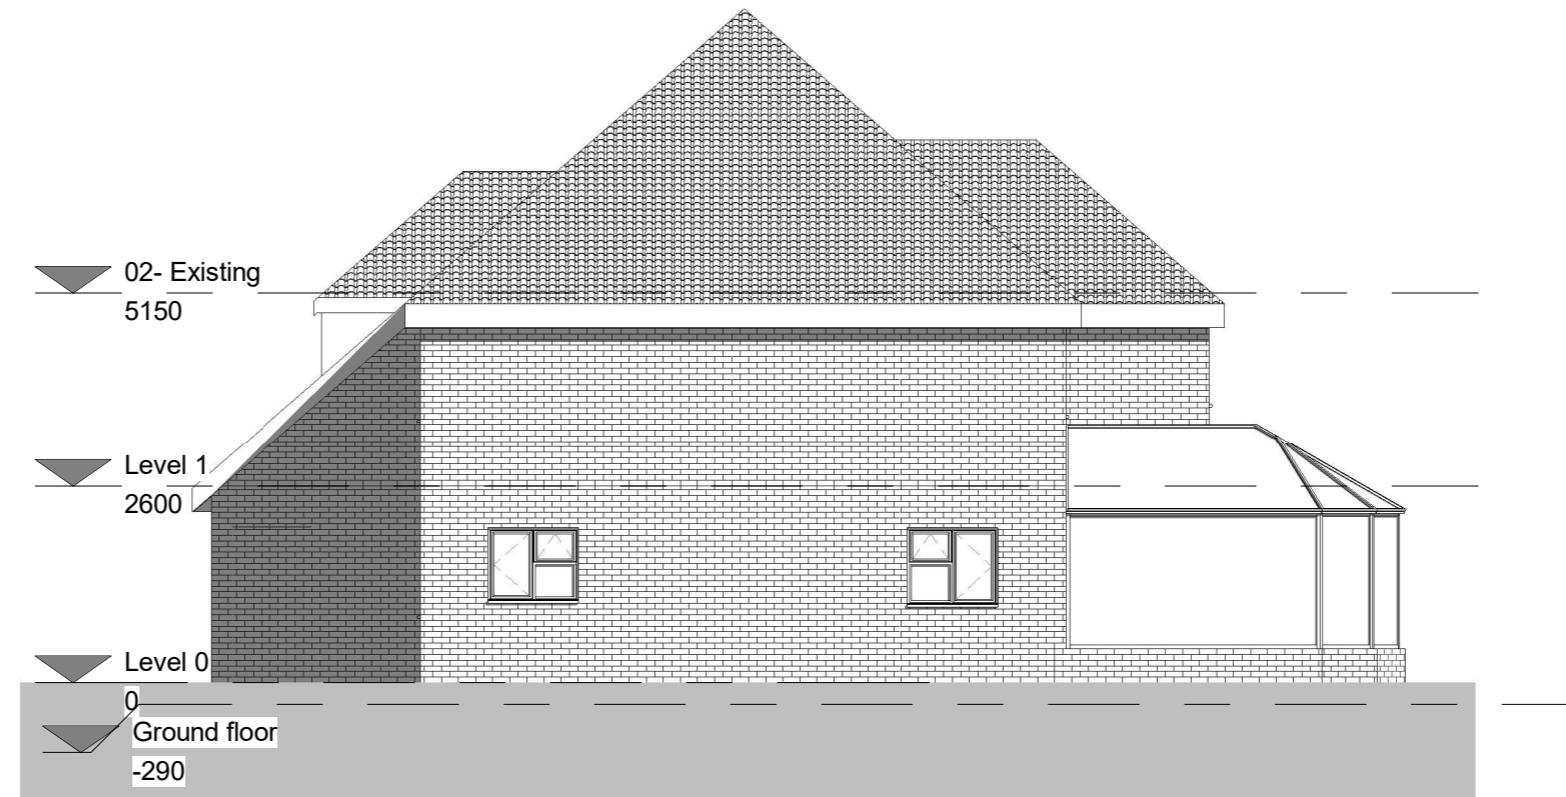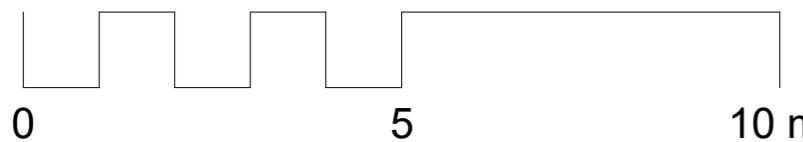



**1** Side elevation 1 - Existing

1 : 100




**2** Side elevation 1- Proposed

1 : 100

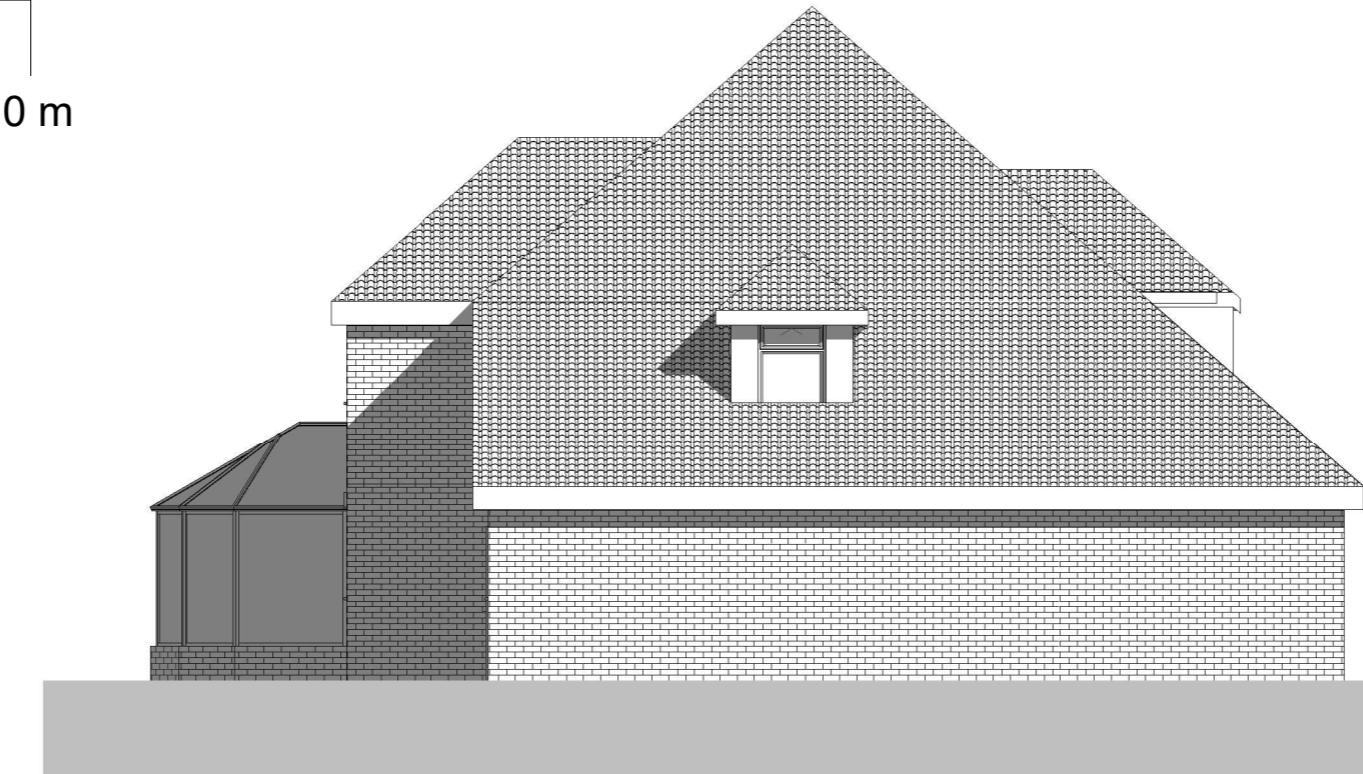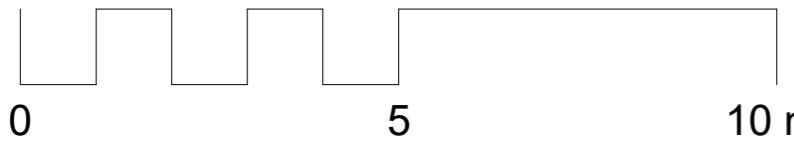

**Side elevation 2 - Existing**

1 : 100

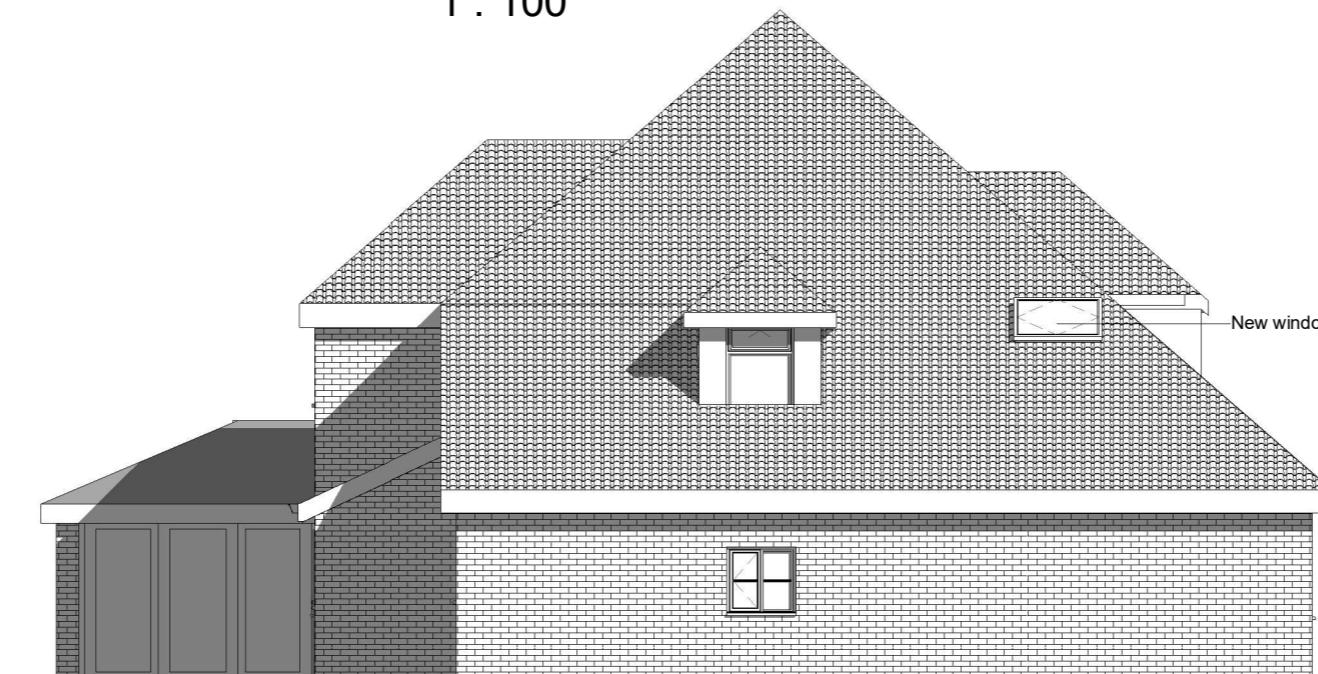

**Side elevation 2- Proposed**

1 : 100