
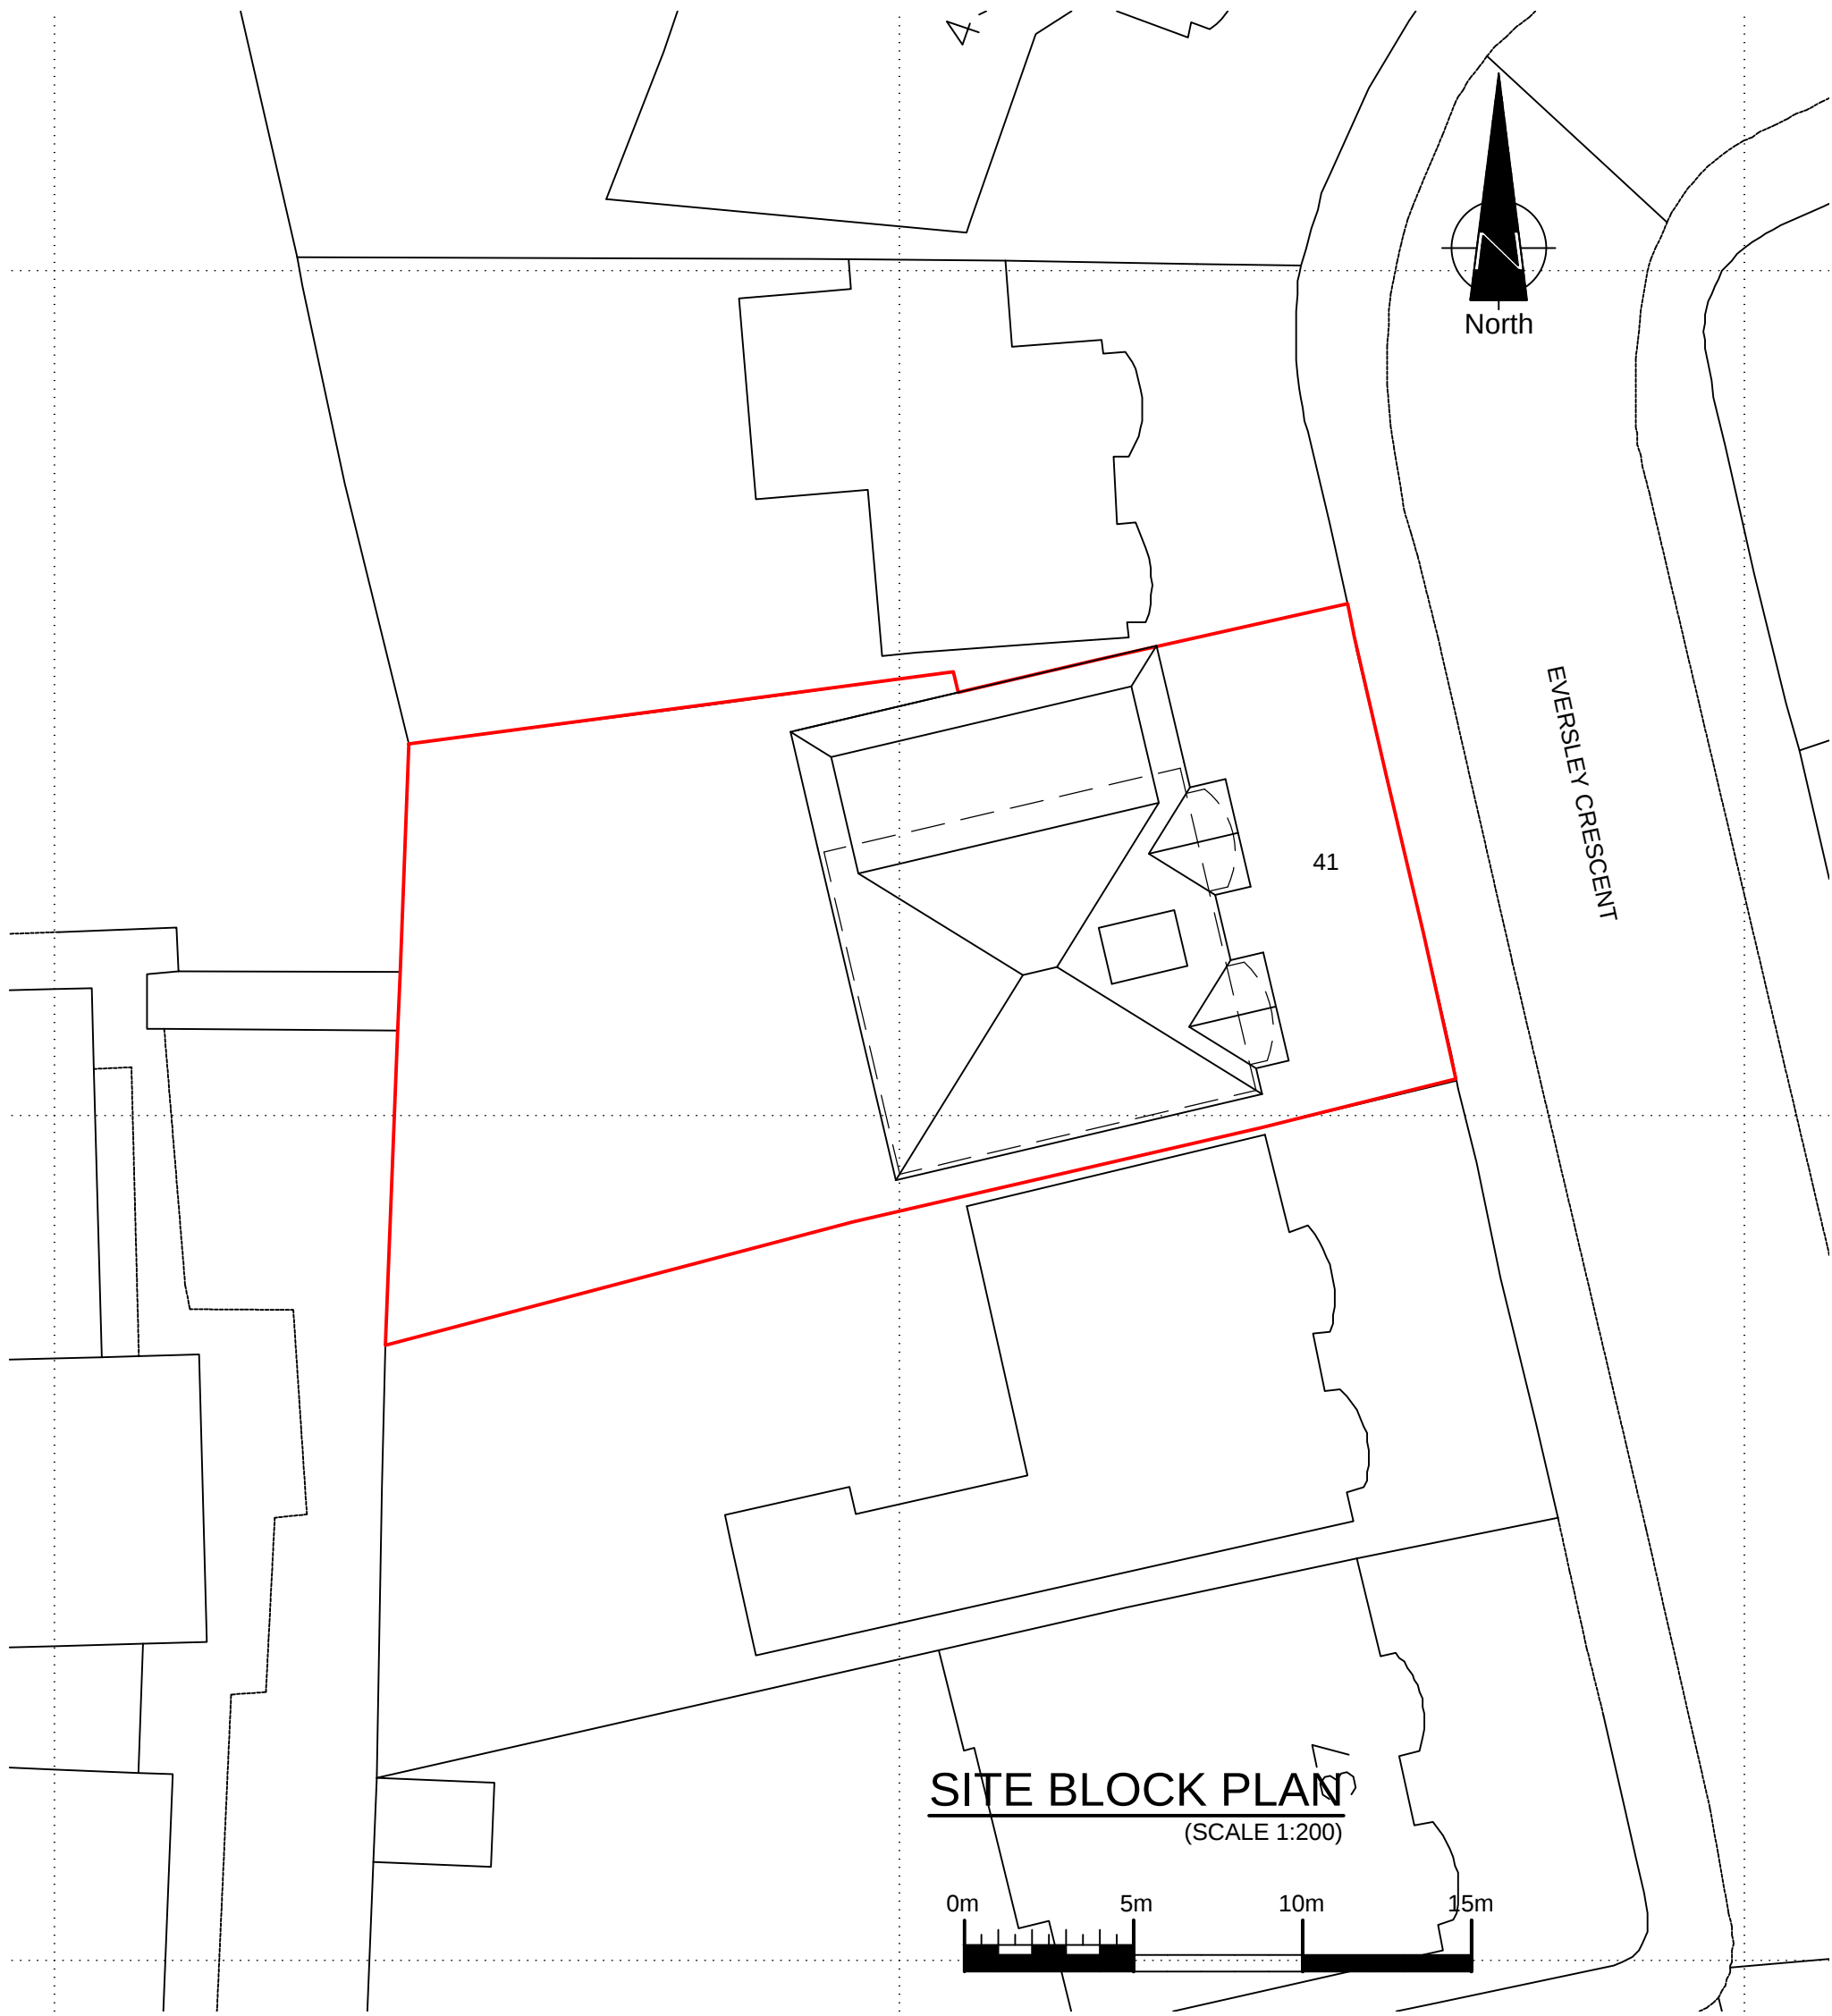
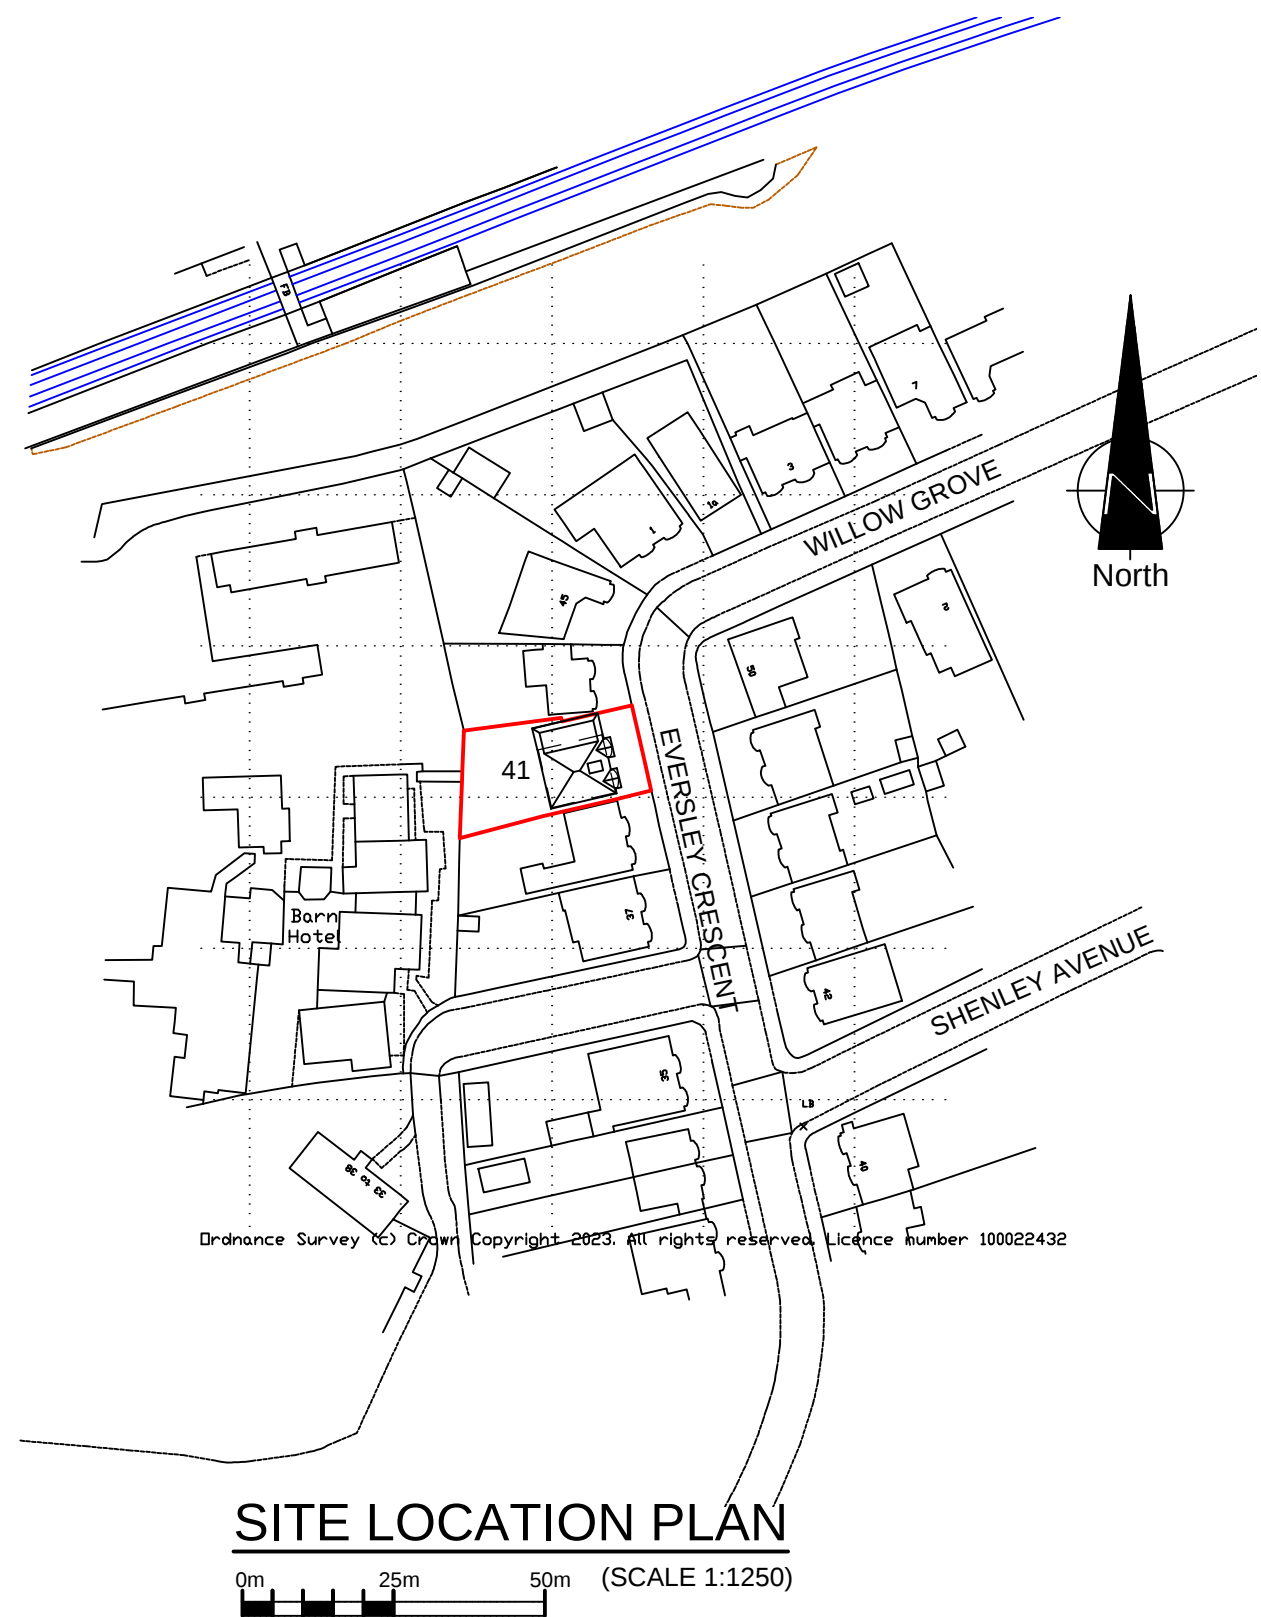
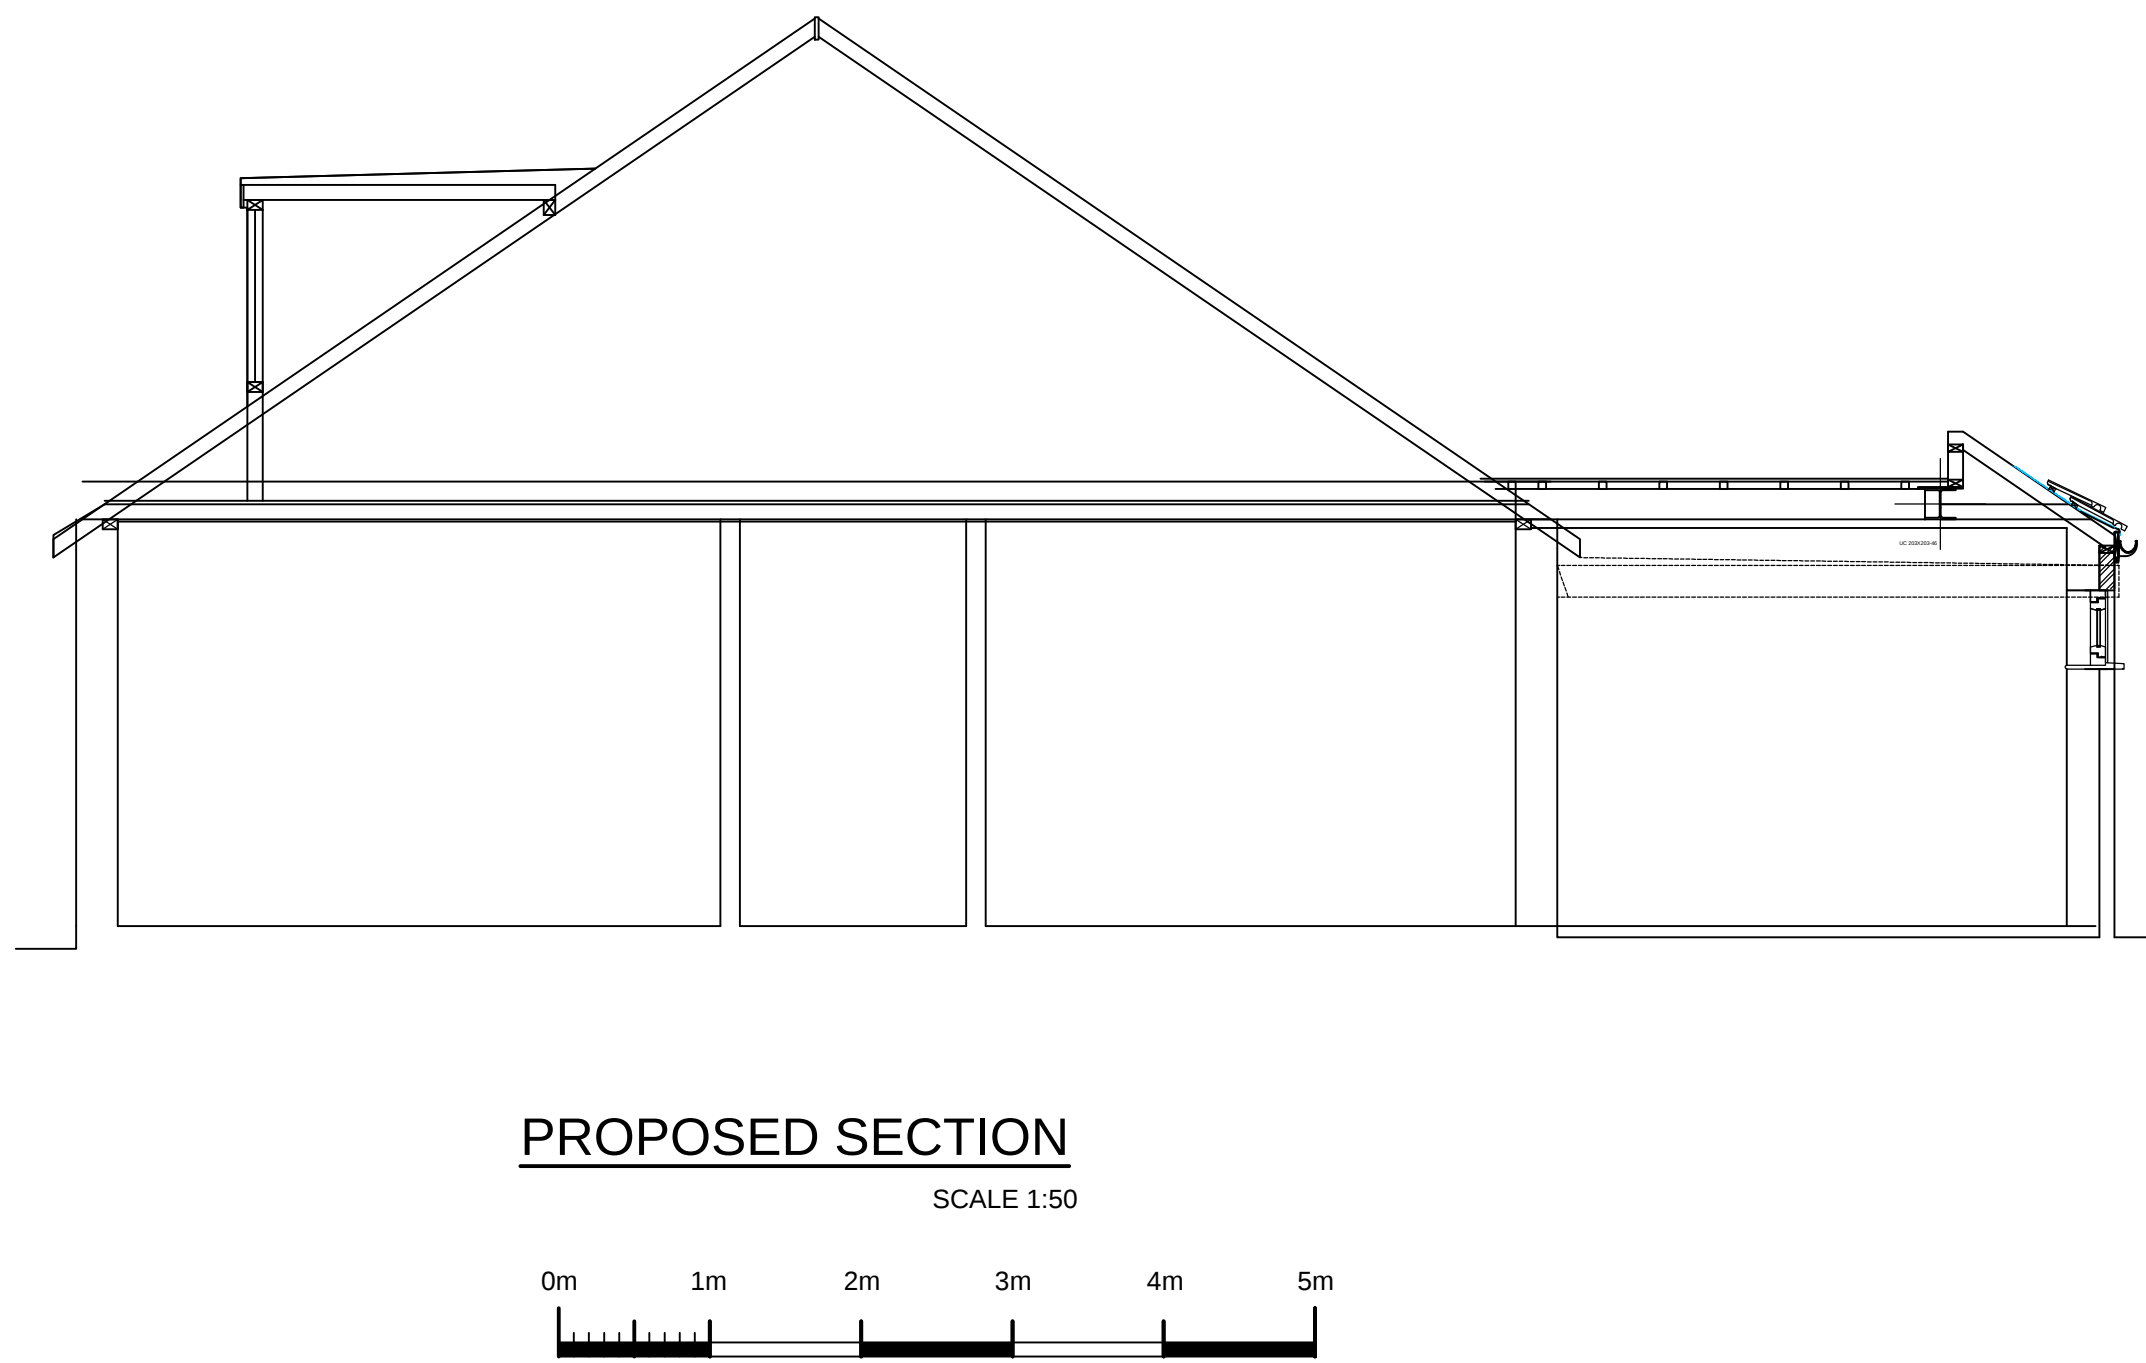


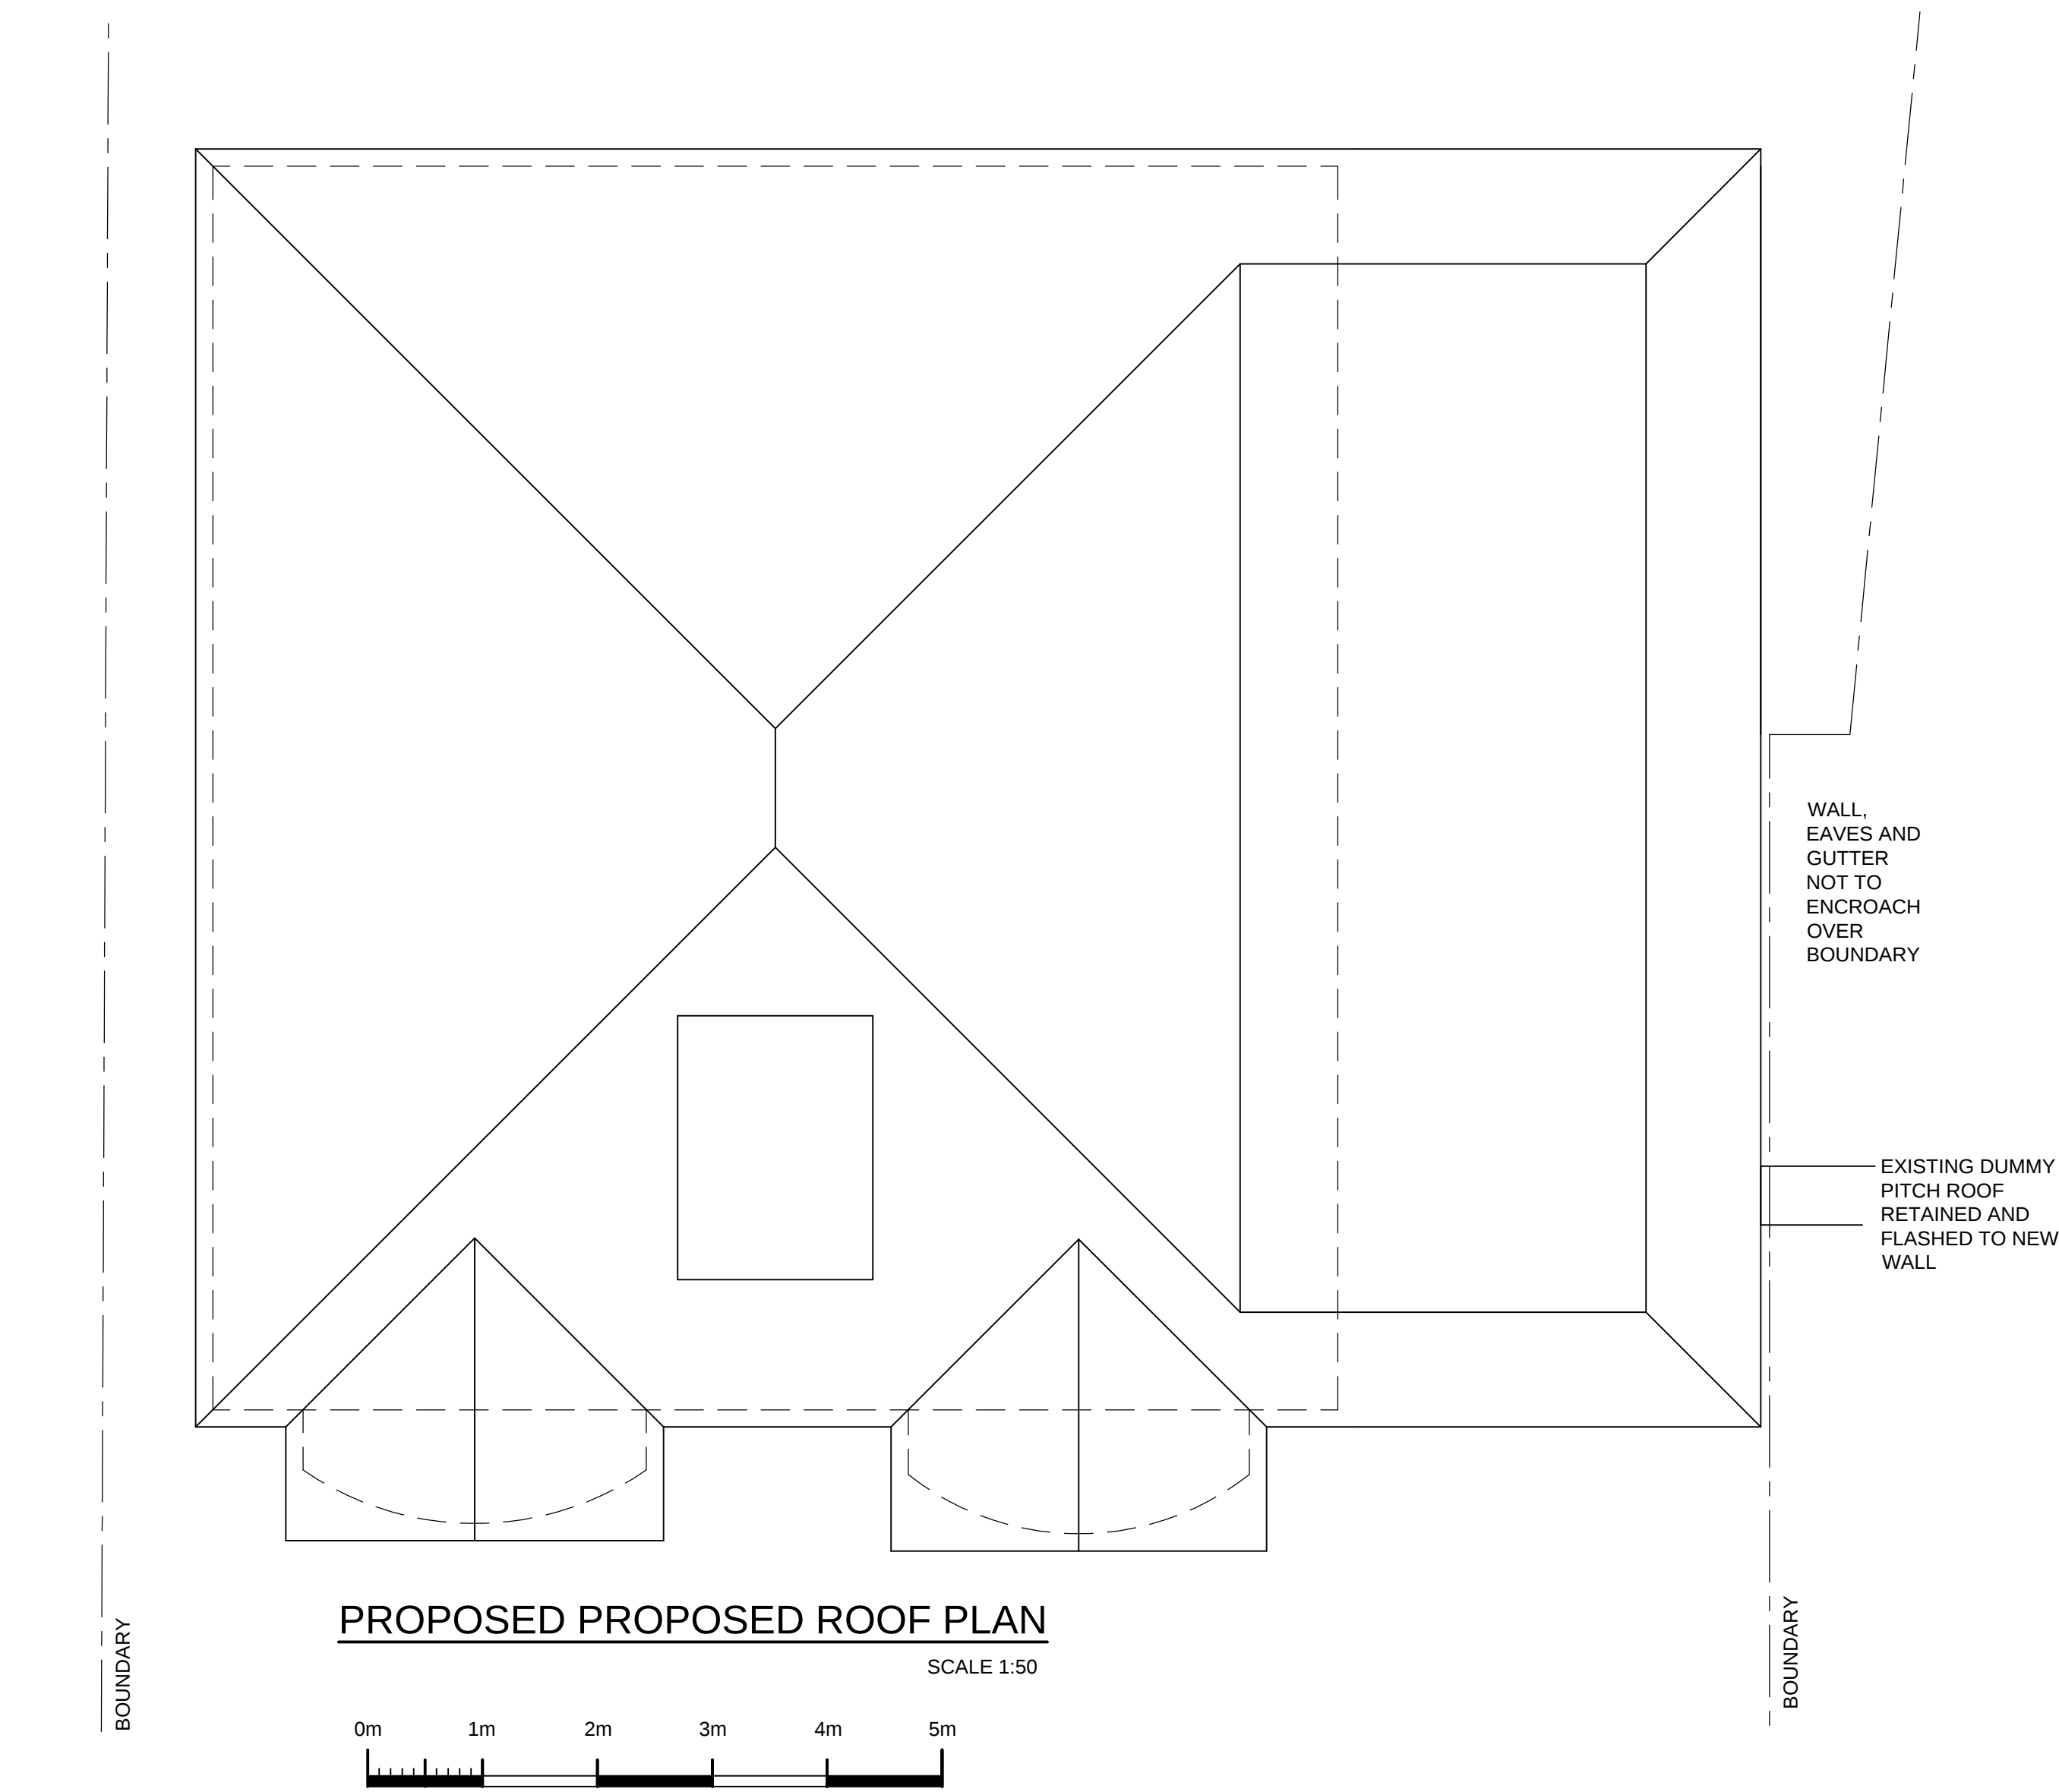

Rev.	Description	Drawn	Date
B	REVD TO SUIT CLIENTS COMMENTS	MPW	DEC23
A	REVD TO SUIT CLIENTS COMMENTS	MPW	SEP23

PROJECT
41 Eversley Crescent,
Ruislip
Middlesex
HA4 6DE

TITLE
PROPOSED BLOCK PLAN, LOCATION
PLAN AND SECTION A-A

MW Design & Consulting Limited
Consulting Structural Engineer & Building Design Consultant
Second Floor, Denmark House, 143 High Street, Chalfont St Peter, SL9 9QL
T 01753 888587 M 07528 462170 E enquiries@mwdesignconsult.co.uk

Scale AS NOTED	Date JUNE 23
Org No. 231056-03	Drawn MPW
Rev. B	