


76 DALE DRIVE UB4 8AU

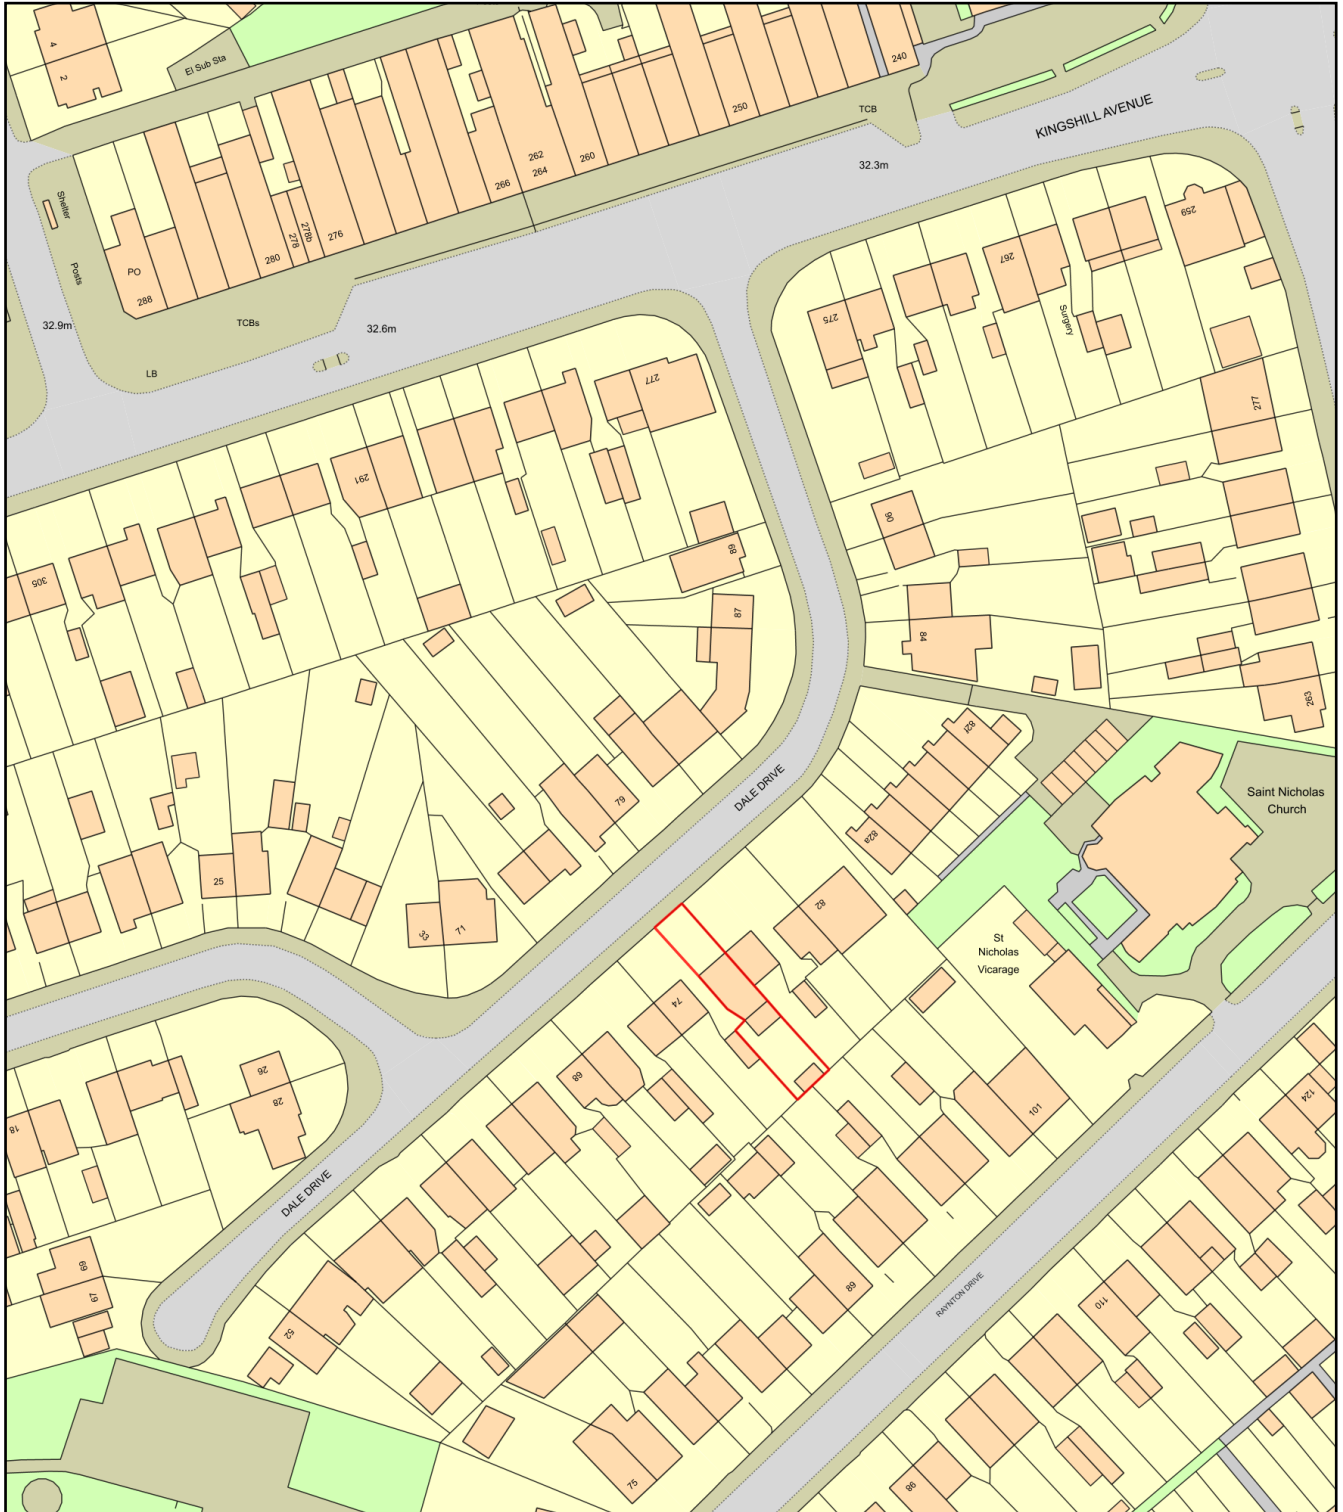

0 50
Metres



Plan Produced for: AVIM CONSULTANCY LTD

Date Produced: 08 Mar 2023

Plan Reference Number: TQRQM23067134604566

Scale: 1:1250 @ A4