



**Location Plan**

Scale 1:1250

**GENERAL NOTES:**

1. ALL DIMENSIONS ARE IN MILLIMETER.
2. VERIFY ALL DIMENSIONS AND CONDITIONS BEFORE BUILDING OR STARTING CONSTRUCTION. NOTIFY THE DESIGNER IMMEDIATELY OF ANY DISCREPANCY OR VARIATION.
3. ALL WORK TO COMPLY WITH CURRENT BUILDING REGULATIONS AND CODES OF PRACTICE

**Title:**


# Location & Block Plans



Site Address  
1 Francis Road  
Pinner  
HA5 2ST

Scale: 1:1250/500@A4  
Date: 26/09/2022  
Drawing No.:  
2022/129 -05HH  
Drawn By:  
FP

Revision Date:  
A 23/12/2022  
e:mail -  
faluckpatel@yahoo.com  
(M) +44 (0) 7871 466 254

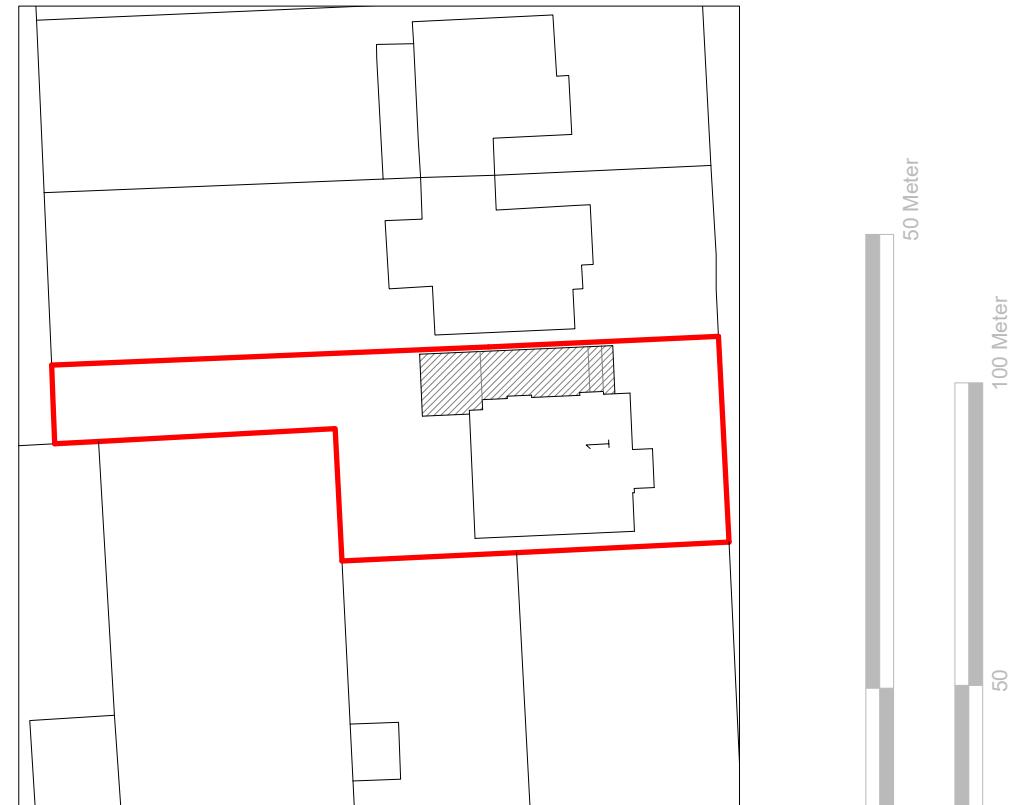

**Block Plan**

Scale 1:500

