



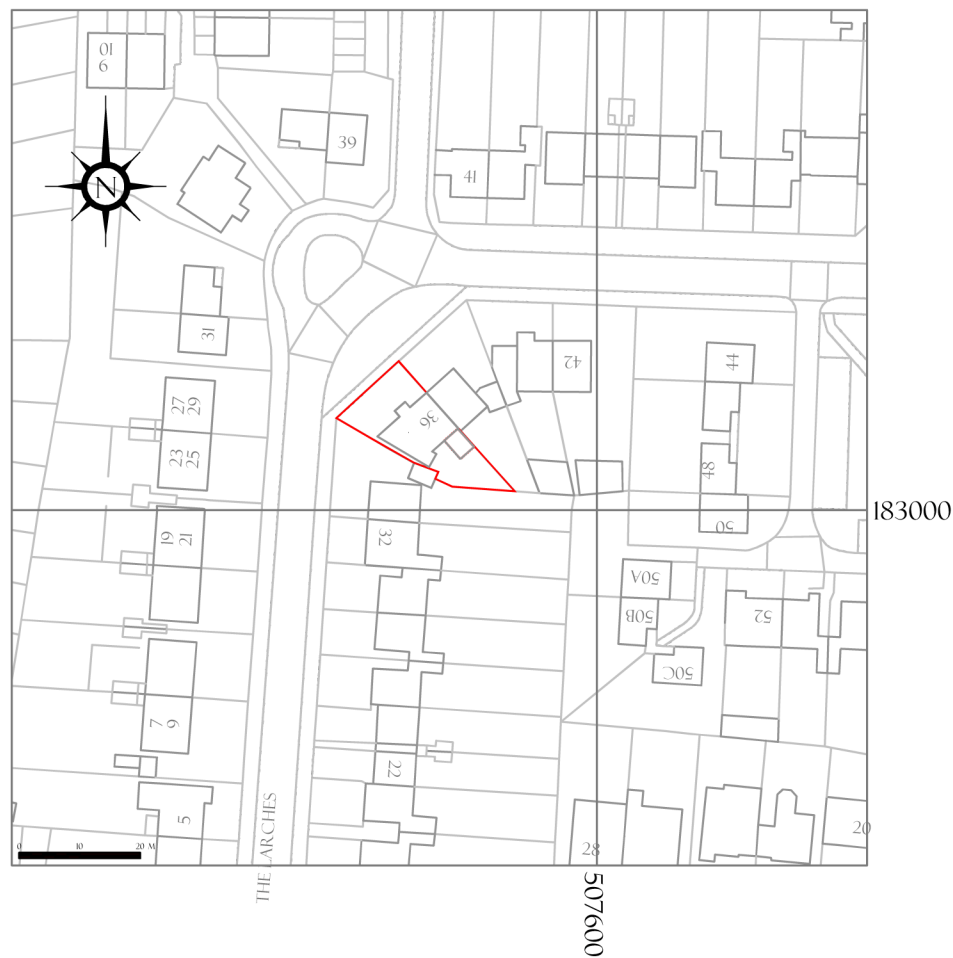


LOCATION MAP
SCALE: 1:1250

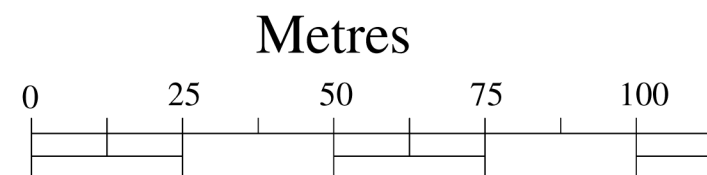

Scale: 1:1250



BLOCK PLAN
SCALE: 1:500

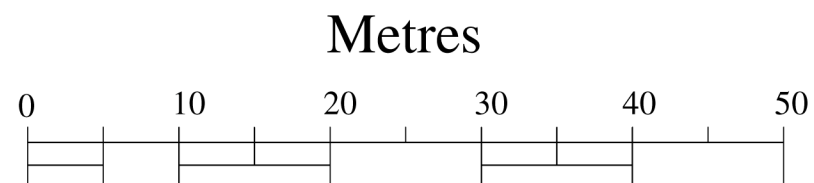

Scale: 1:500

Project Address
36 THE LARCHES,
LUXBRIDGE,
LIBIO ODL

Drawing Title
LOCATION MAP &
BLOCK PLAN

Scale 1:1250 & 1:500