


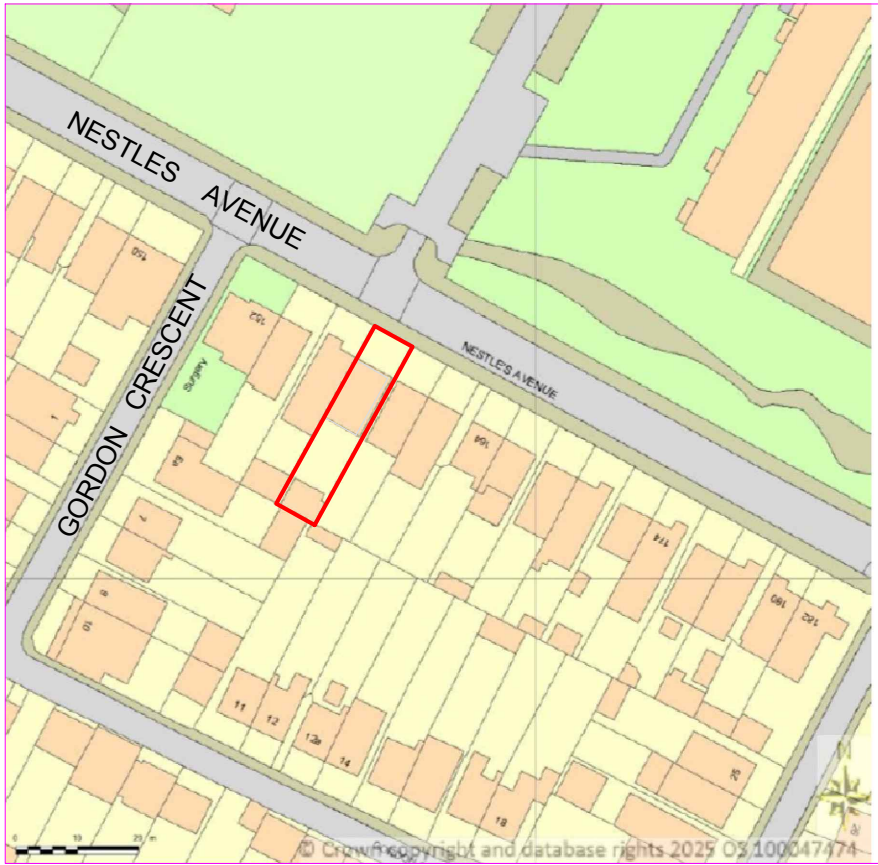


SITE LOCATION PLAN
SCALE 1:1250



BLOCK PLAN
SCALE 1:500



PROPOSED SINGLE
STOREY EXTENSION

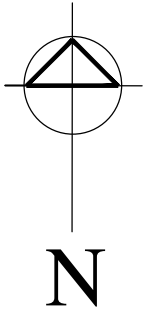

Rev.No	DATE	REV. NOTE
CAD REF		

Project Title		
SINGLE STOREY REAR EXTENSION		
Layout Name		
SITE LOCATION & BLOCK PLANS		
Client	Mr. Inderjit Singh	
Site	158 Nestles Ave, Hayes UB3 4QF.	
Drawn By		Designed By
SAK		SA
Drawing No		Revision No
158NA/011		00
Compass	Date	Scale
	01-05-2025	1:1250, 1:500
	Project No	Sheet No
		-
HEAD OFFICE :		
S A Design & Management Ltd		
saudahmad67@gmail.com		
Phone :		
0044 7930880404		
THIS DRAWING IS A COPYRIGHT OF S A DESIGN & MANAGEMENT LTD AND MUST NOT BE DUPLICATED OR REPRODUCED WITHOUT PERMISSION FROM THE COMPANY.		