

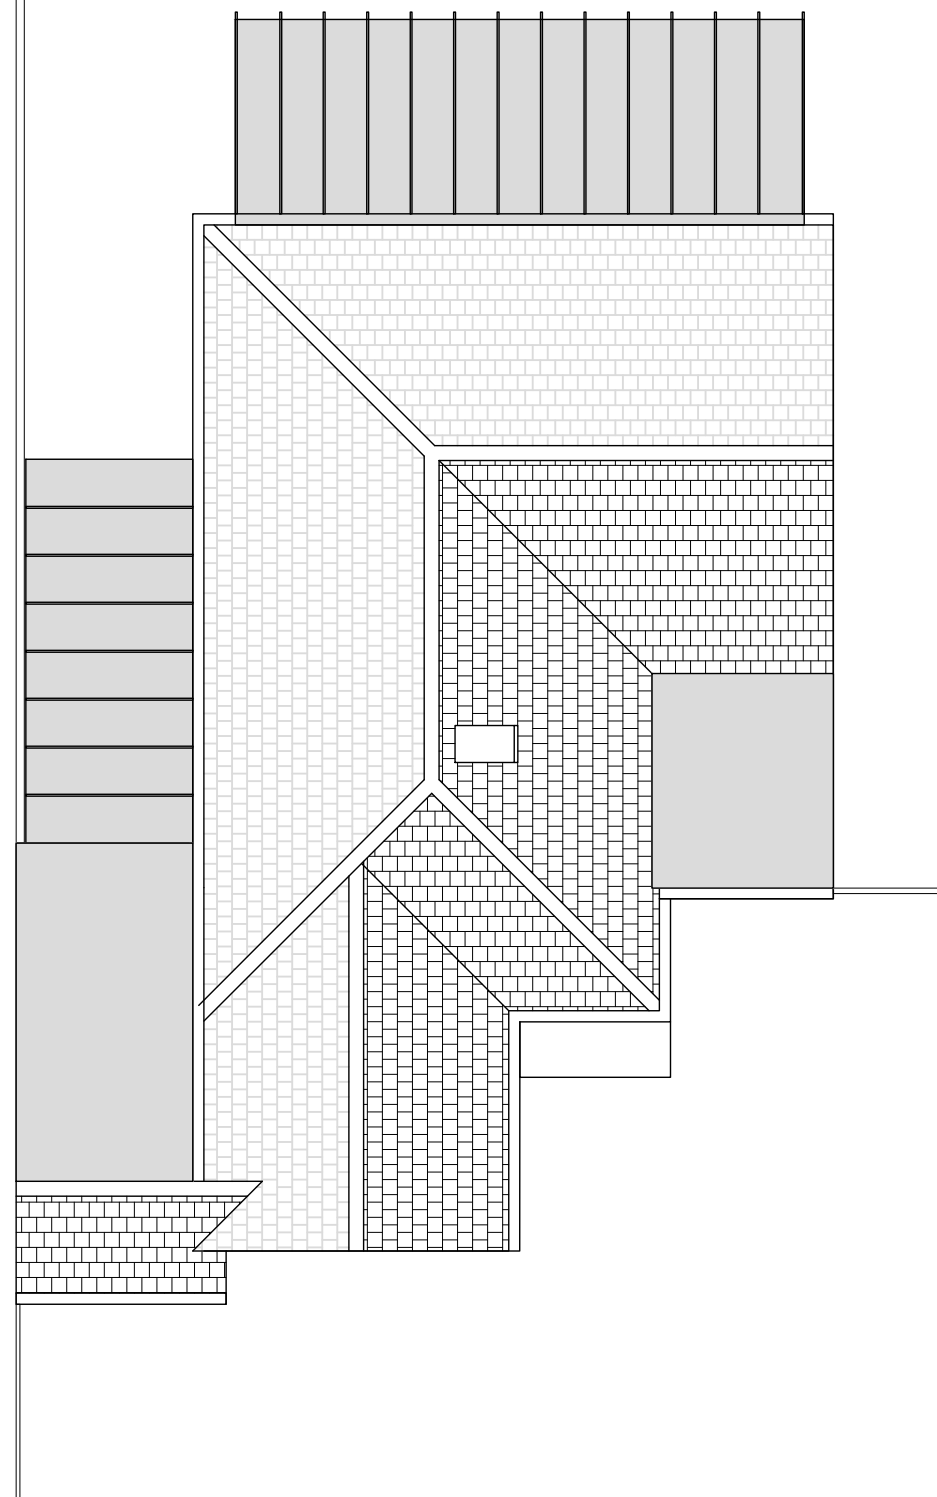


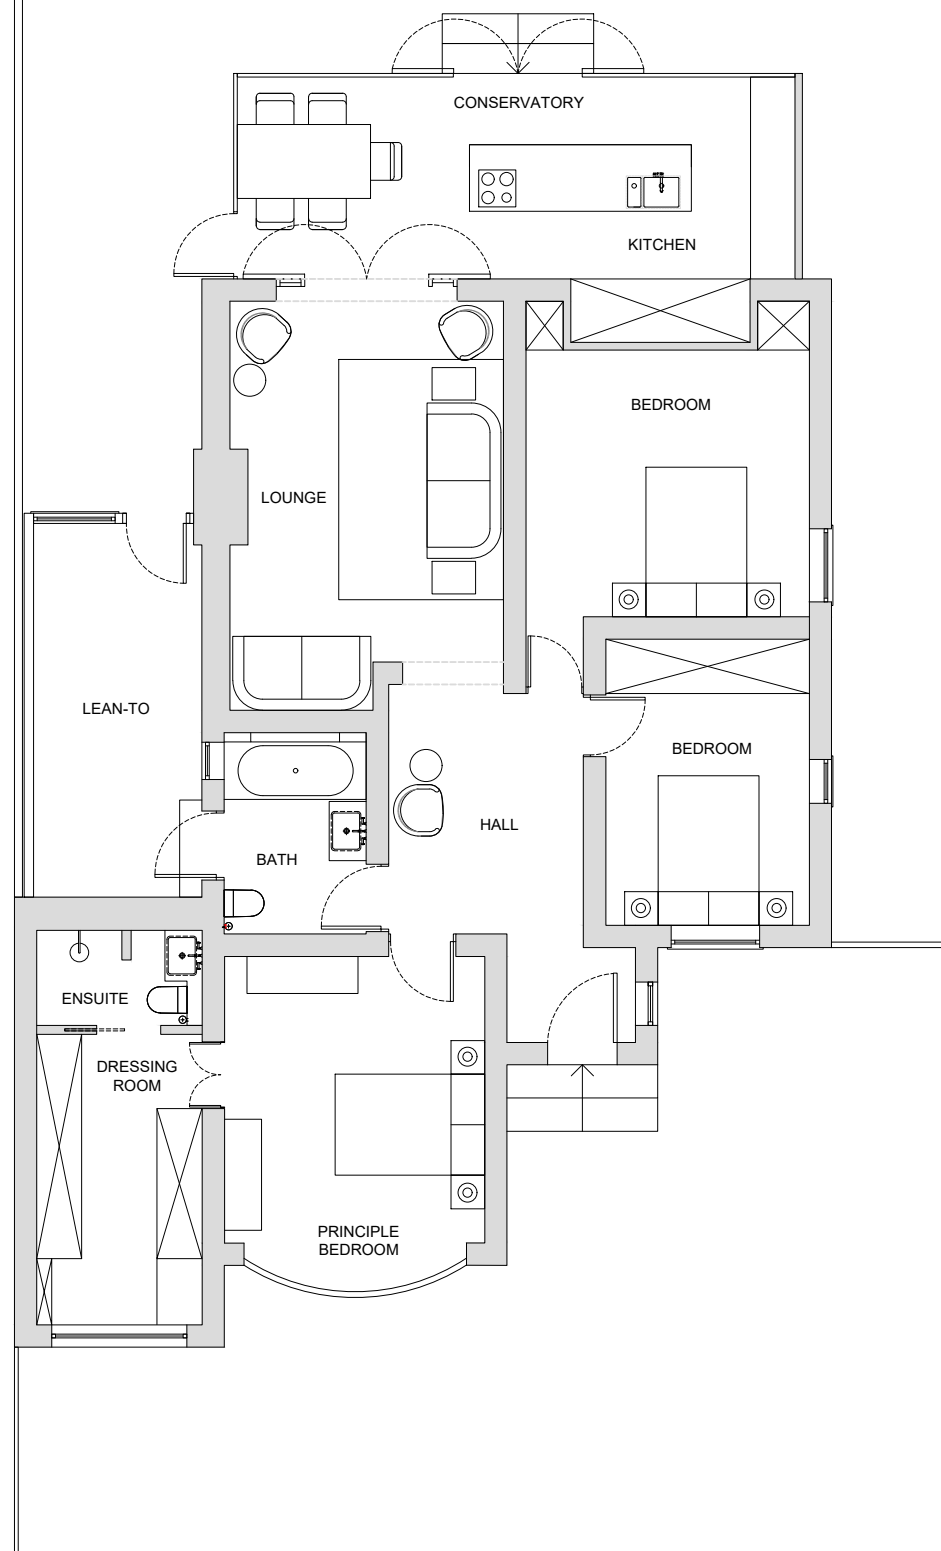

Drawing Status

PLANNING

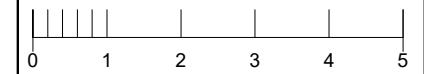

Notes

A3

Rev	Note		Date
Project Title			
8 ELLESMERE CLOSE			
Drawing Title			
Existing Plans			
Date	Scale	Drawn By	
20.01.2024	1:100 at A3	KB	
Drawing No			Rev
ELLE-GF-020			01