
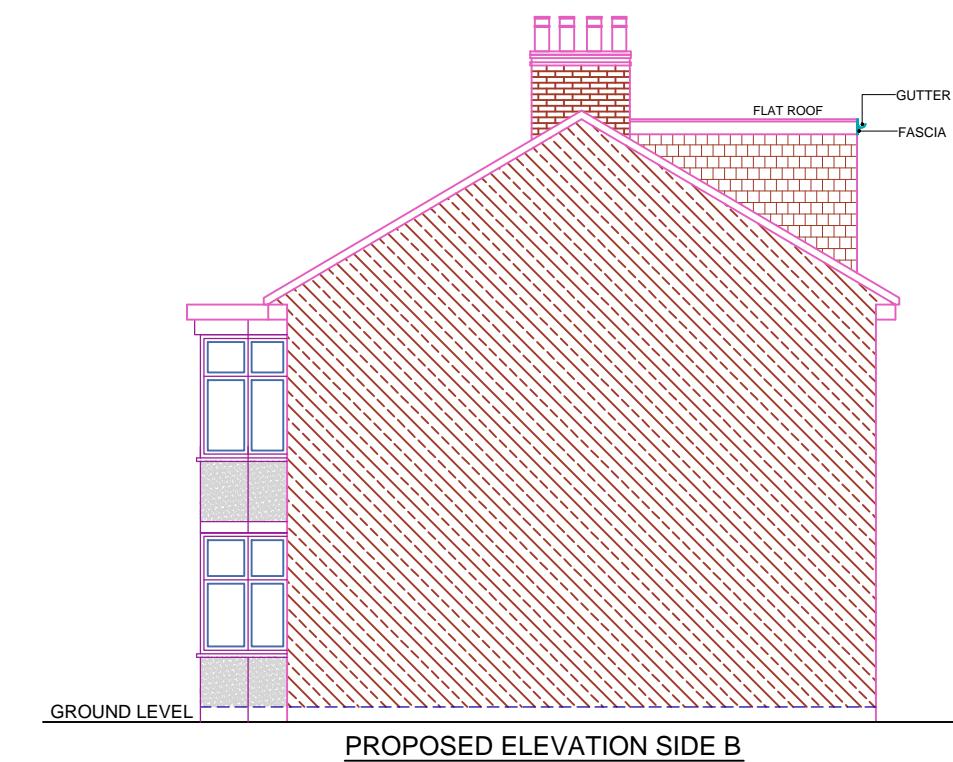
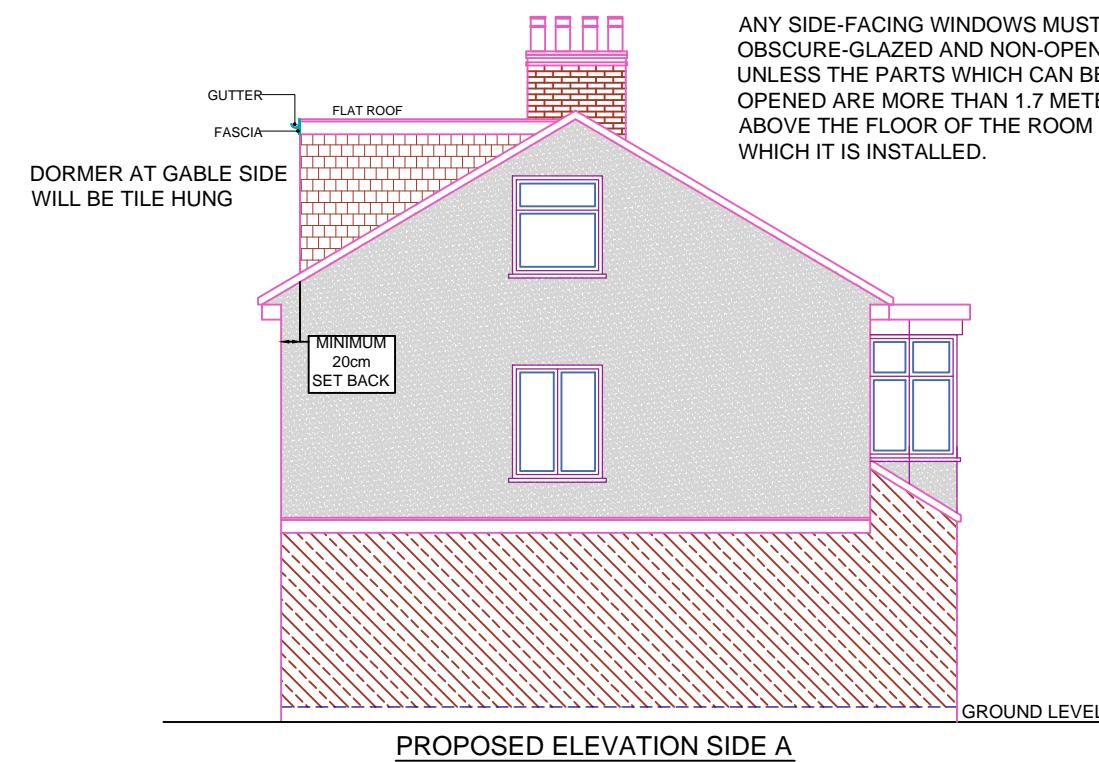
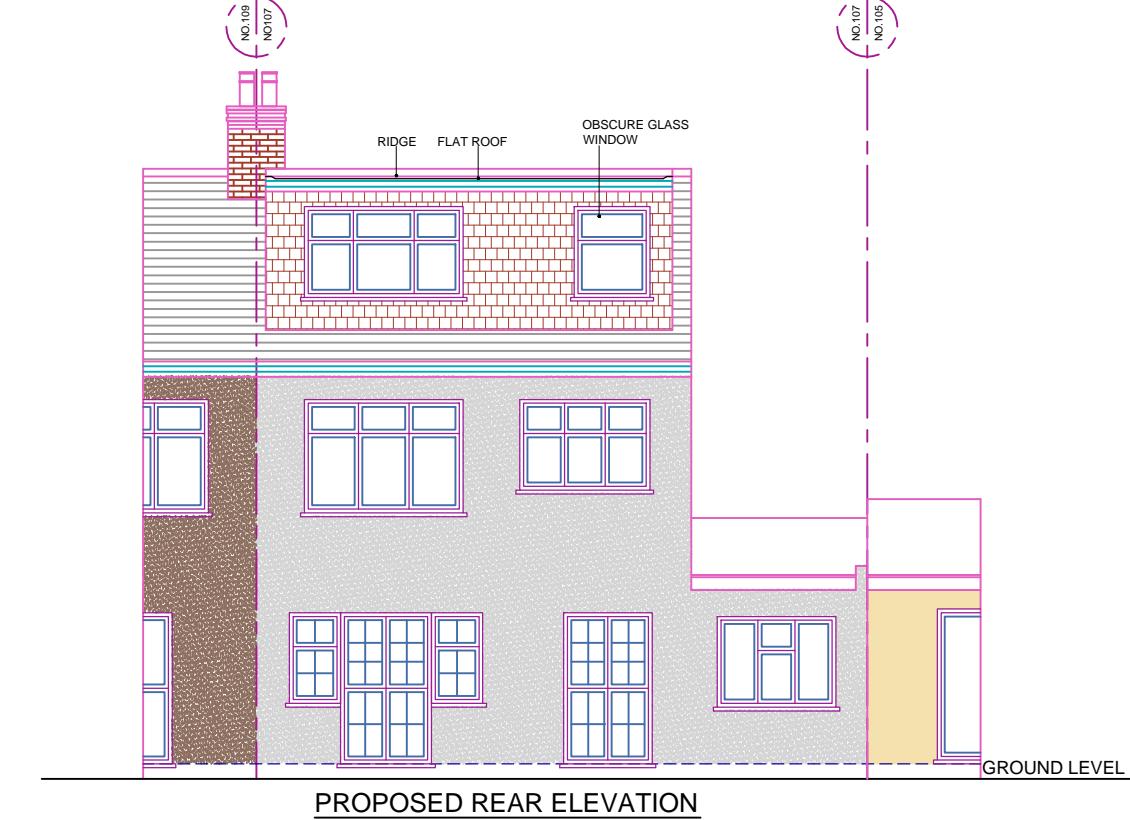


A

B

C

D

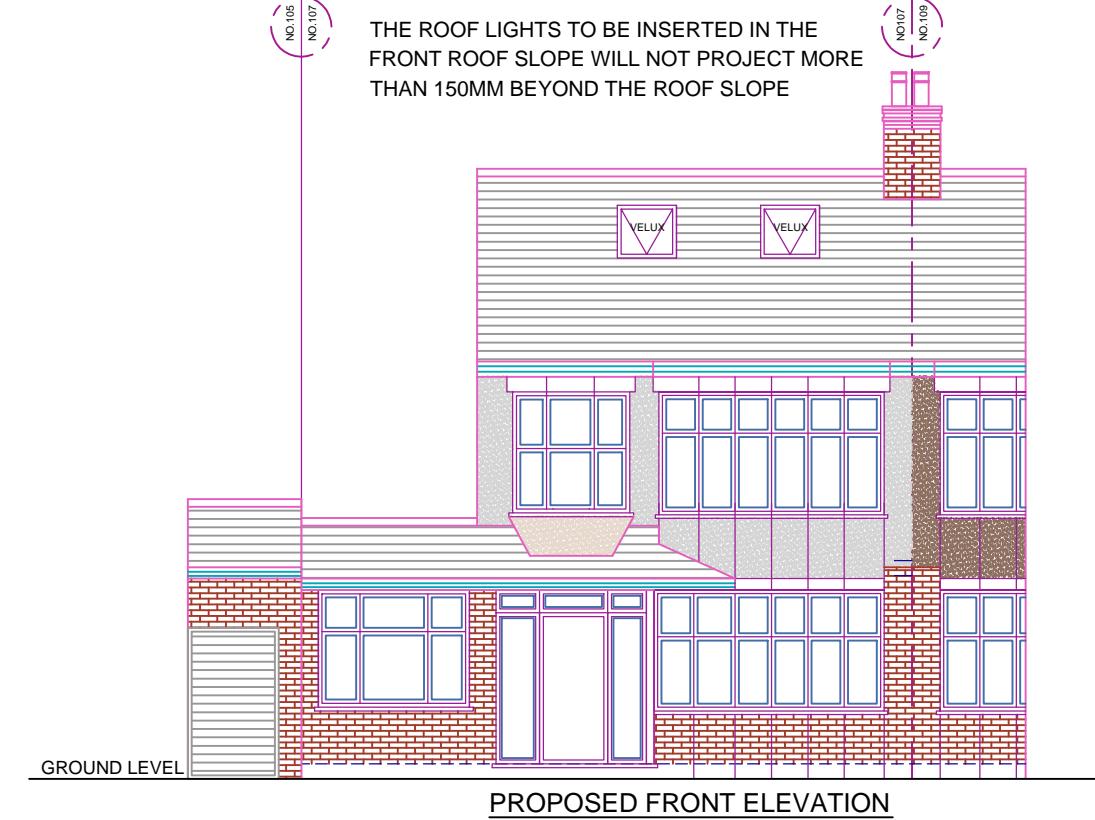

REFERENCE DRAWINGS	GENERAL NOTES	No	DATE	REVISION	BY	CHK	CONSULTANT	DRAWN AS	CLIENT/PROJECT	DRAWING No.
	This drawing is for planning use only do not use this drawing for any purpose other than that for which it was issued. Structural Design and Building Control Approval is required before construction commences. This drawing is subject to copyright do not reproduce this drawing without prior permission.						CIVILS CONSULTING LTD. CIVIL ENGINEERS STRUCTURAL ENGINEERS ARCHITECTURAL DESIGNERS Contact: 07947249323	CHECKED A.R.	107 Shenley Avenue Ruislip HA4 6BT	D08
								TITLE	PROPOSED ELEVATIONS	SCALE: 1:100 DATE: 11-08-2023
							PROJECT NO.			

A

B

C

D