




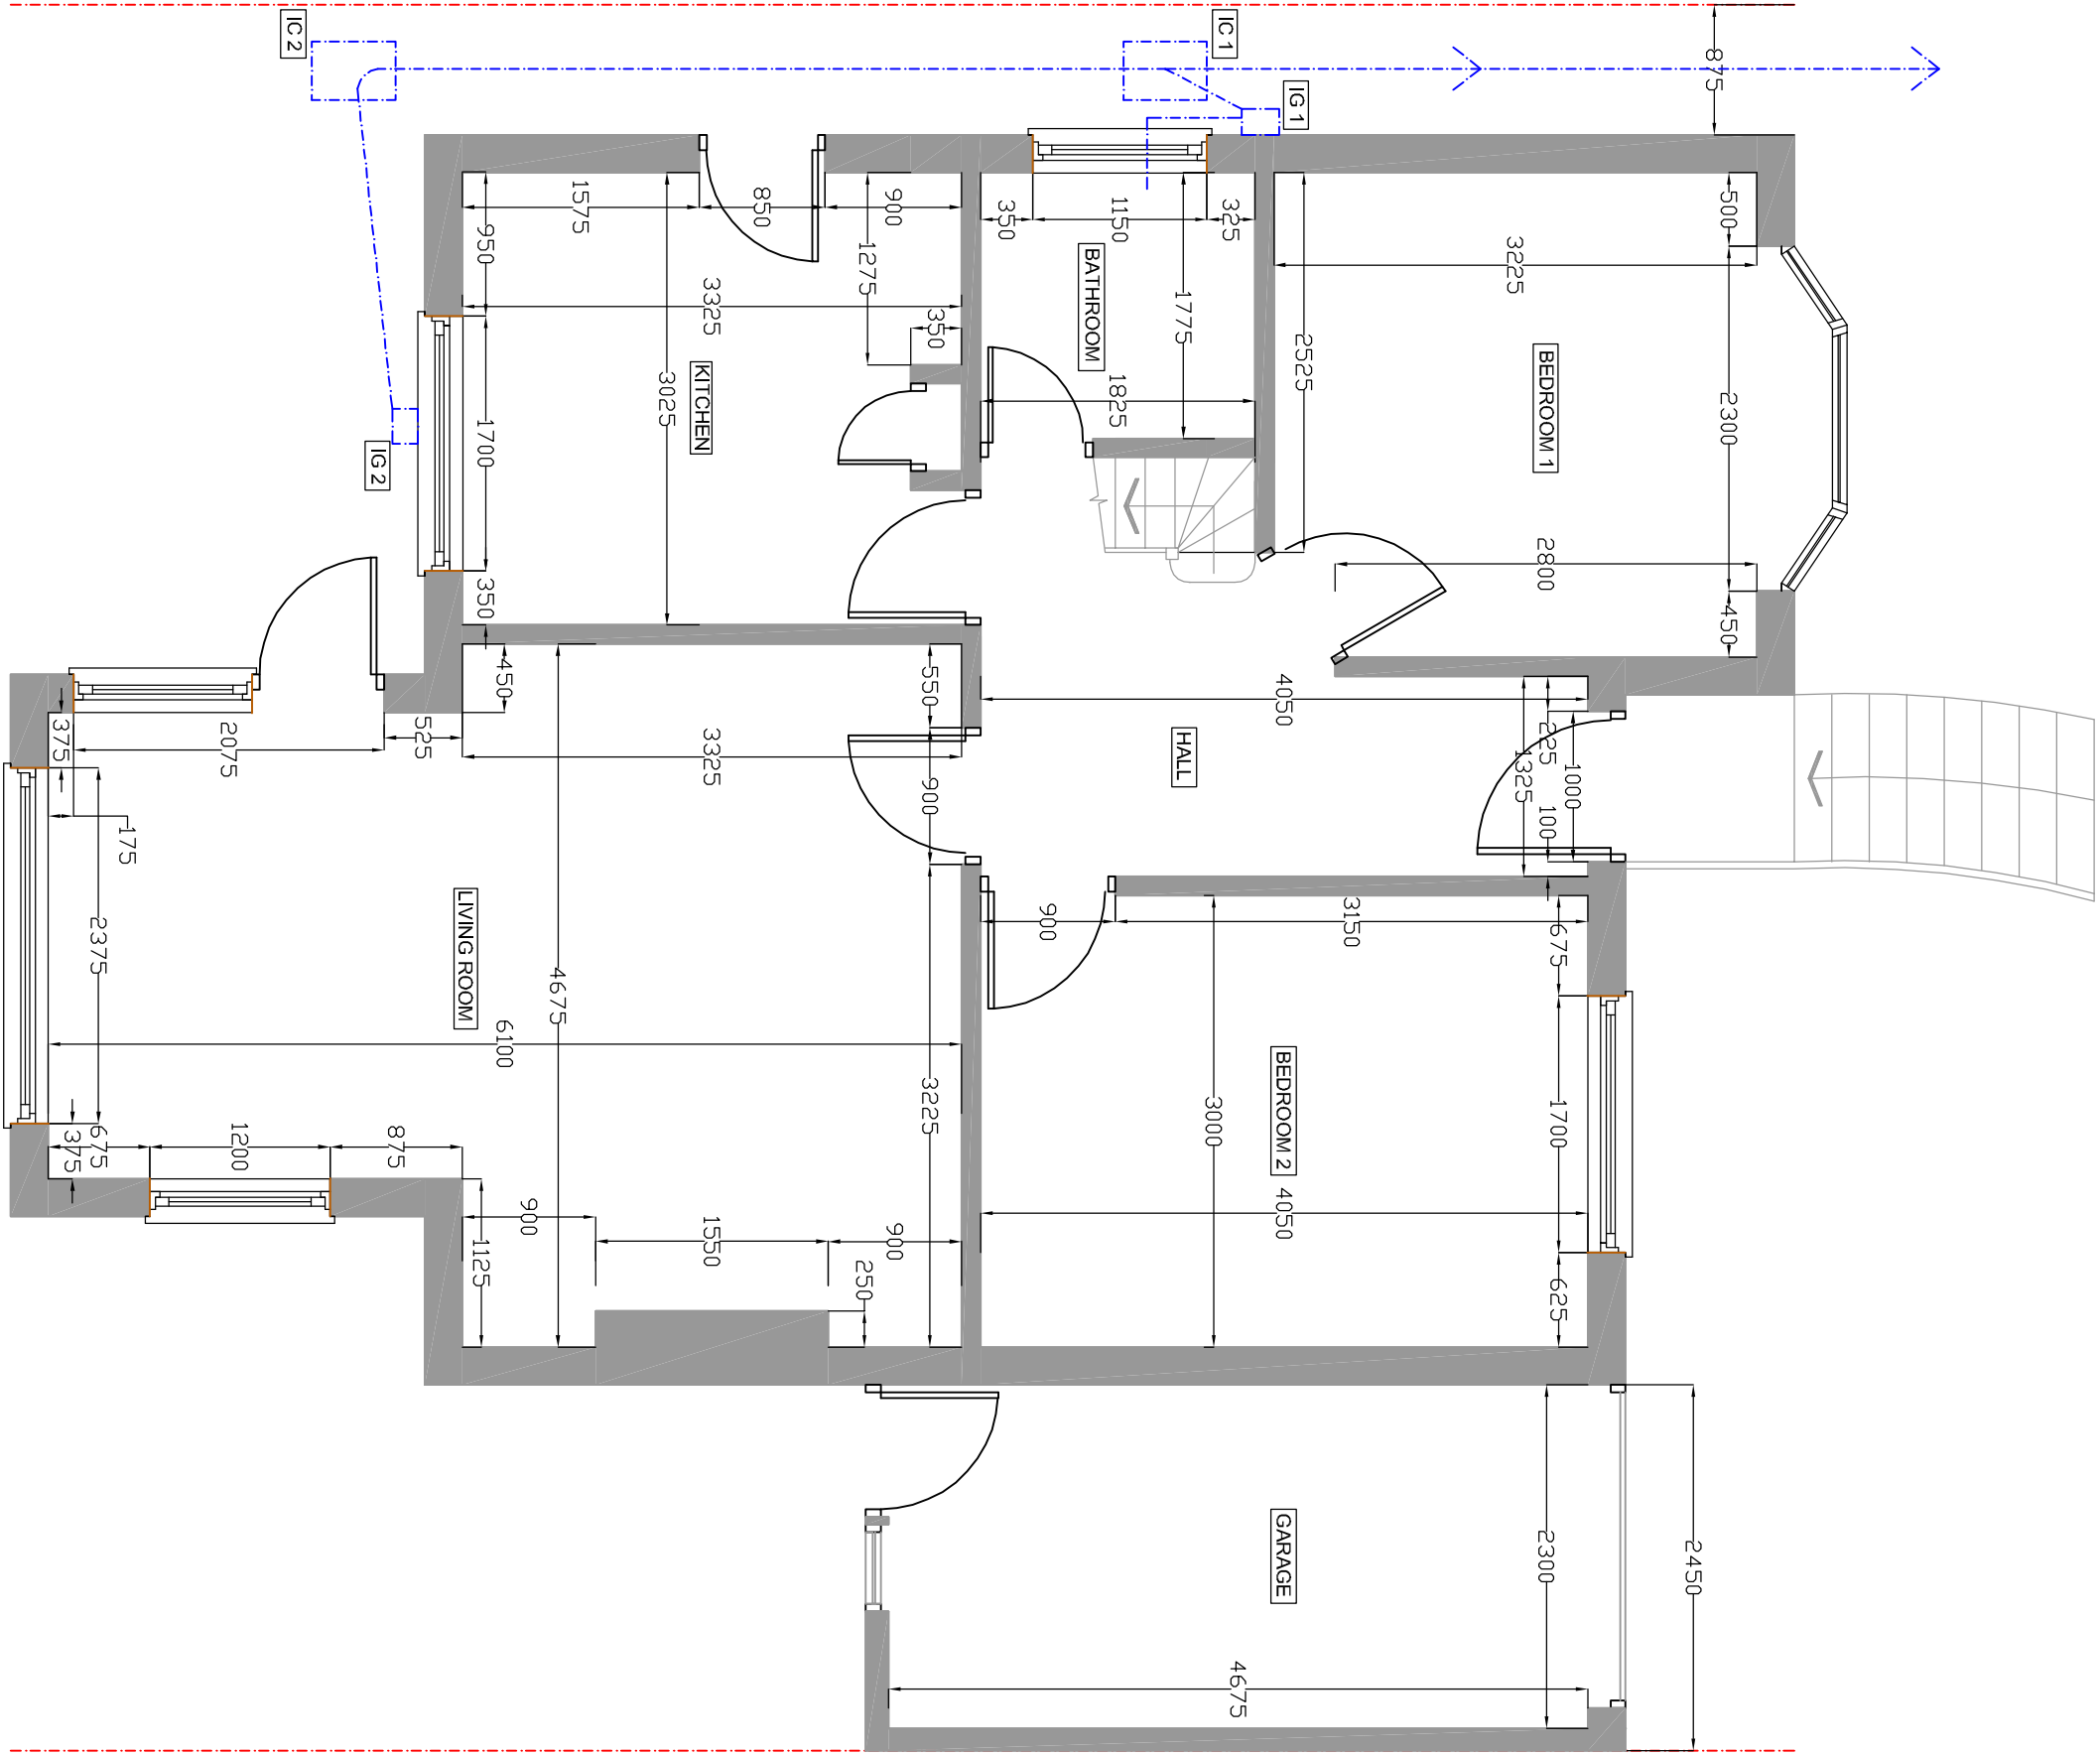

EXISTING GROUND FLOOR
SCALE BAR 1:50 @ A1

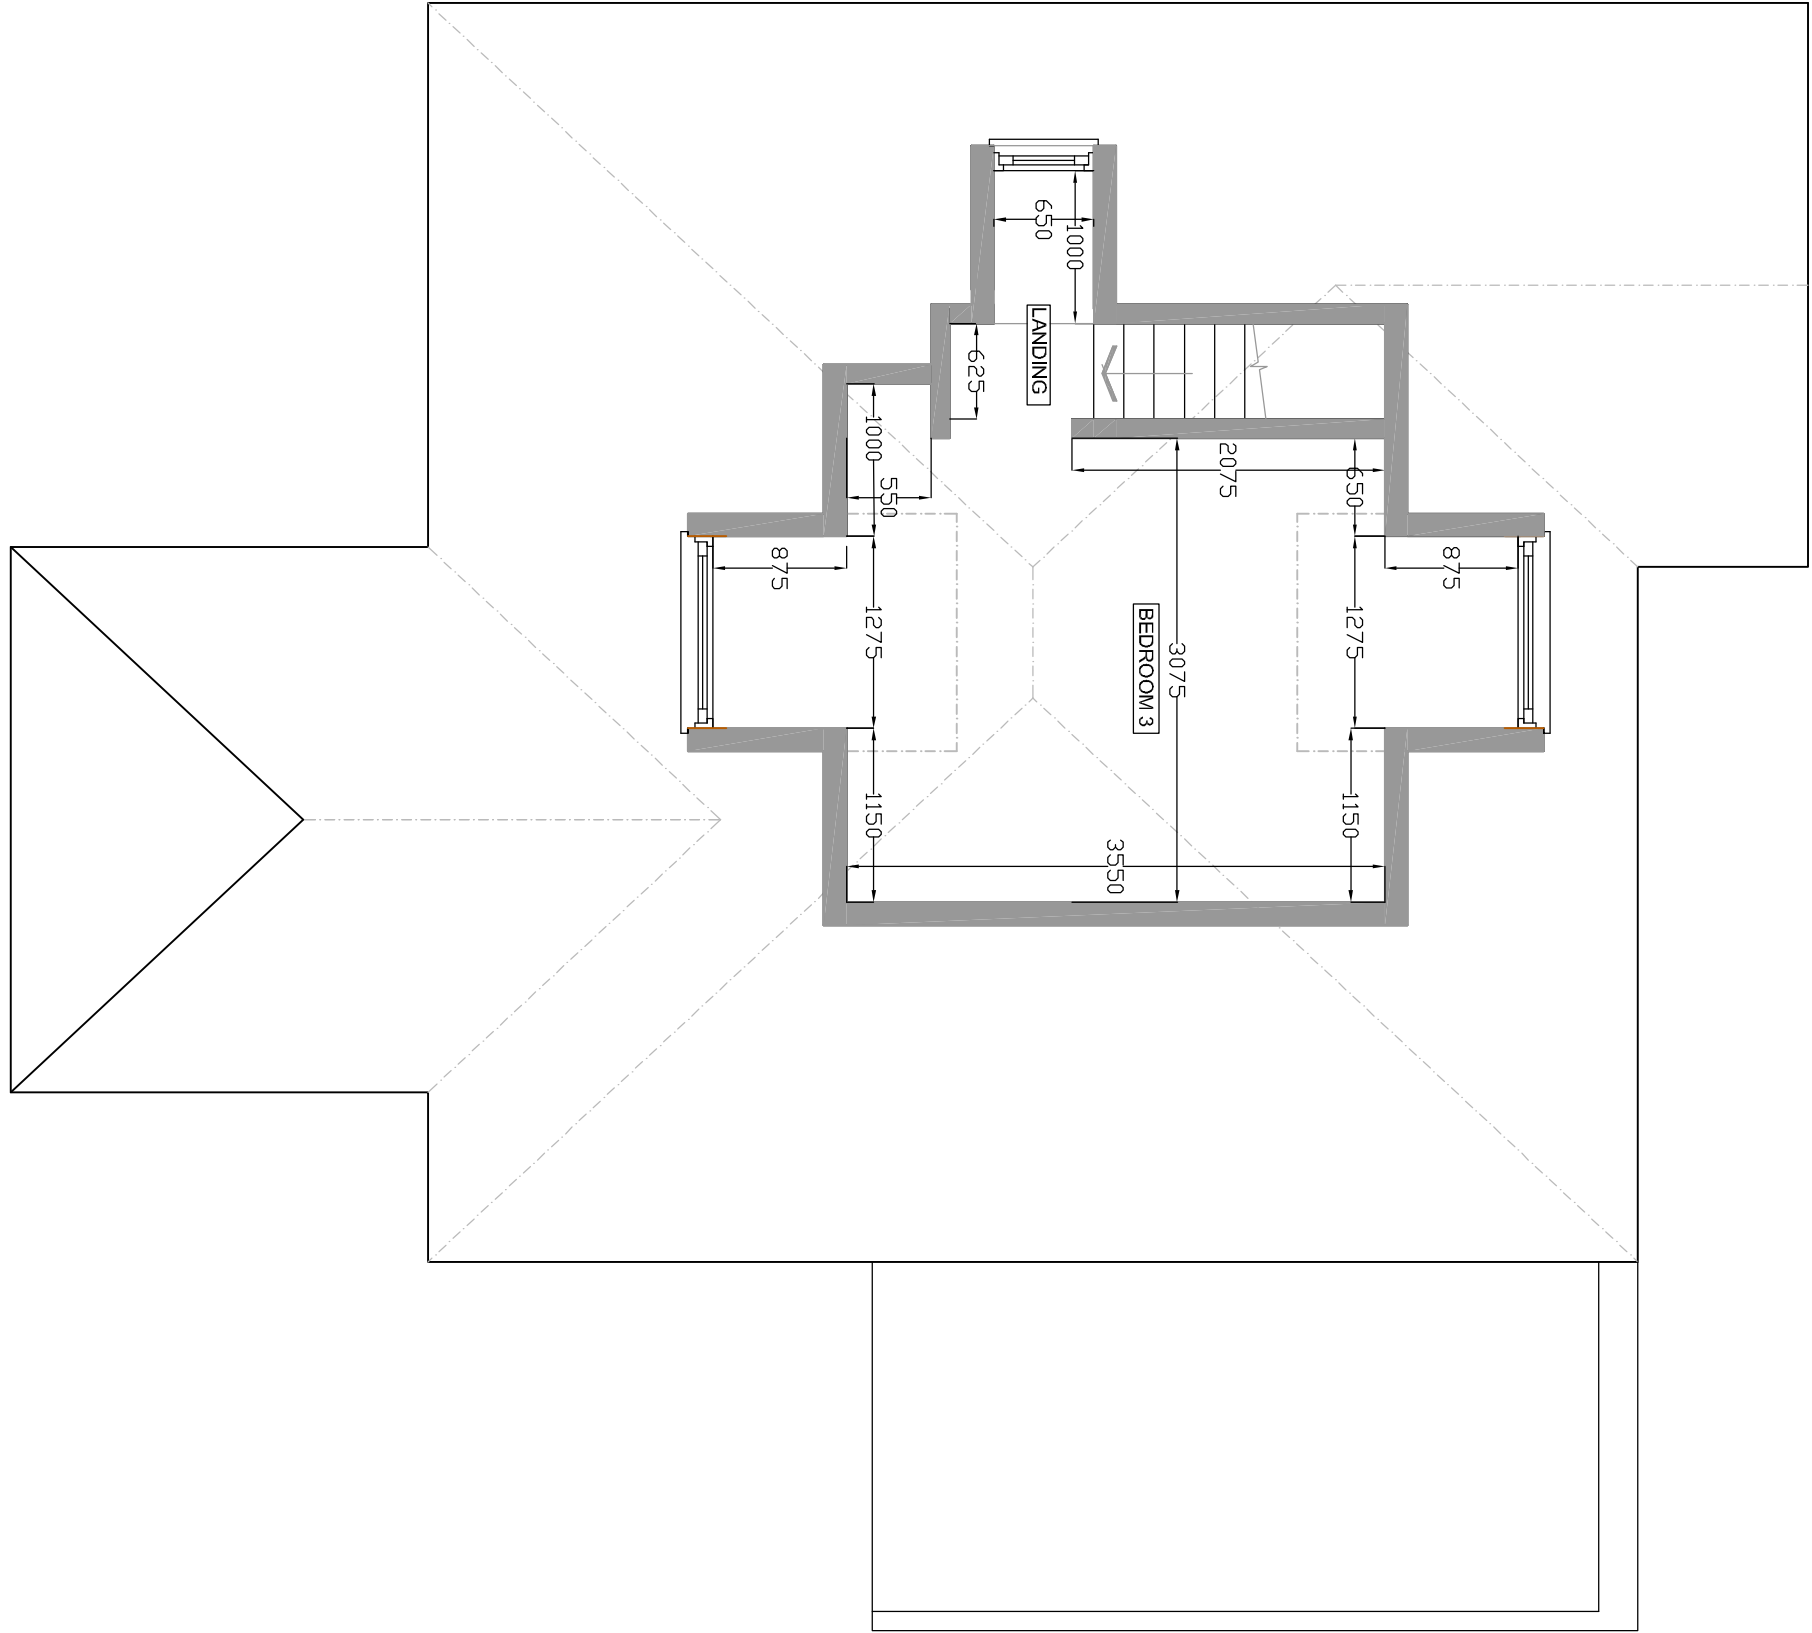


EXISTING FIRST FLOOR
SCALE BAR 1:50 @ A1

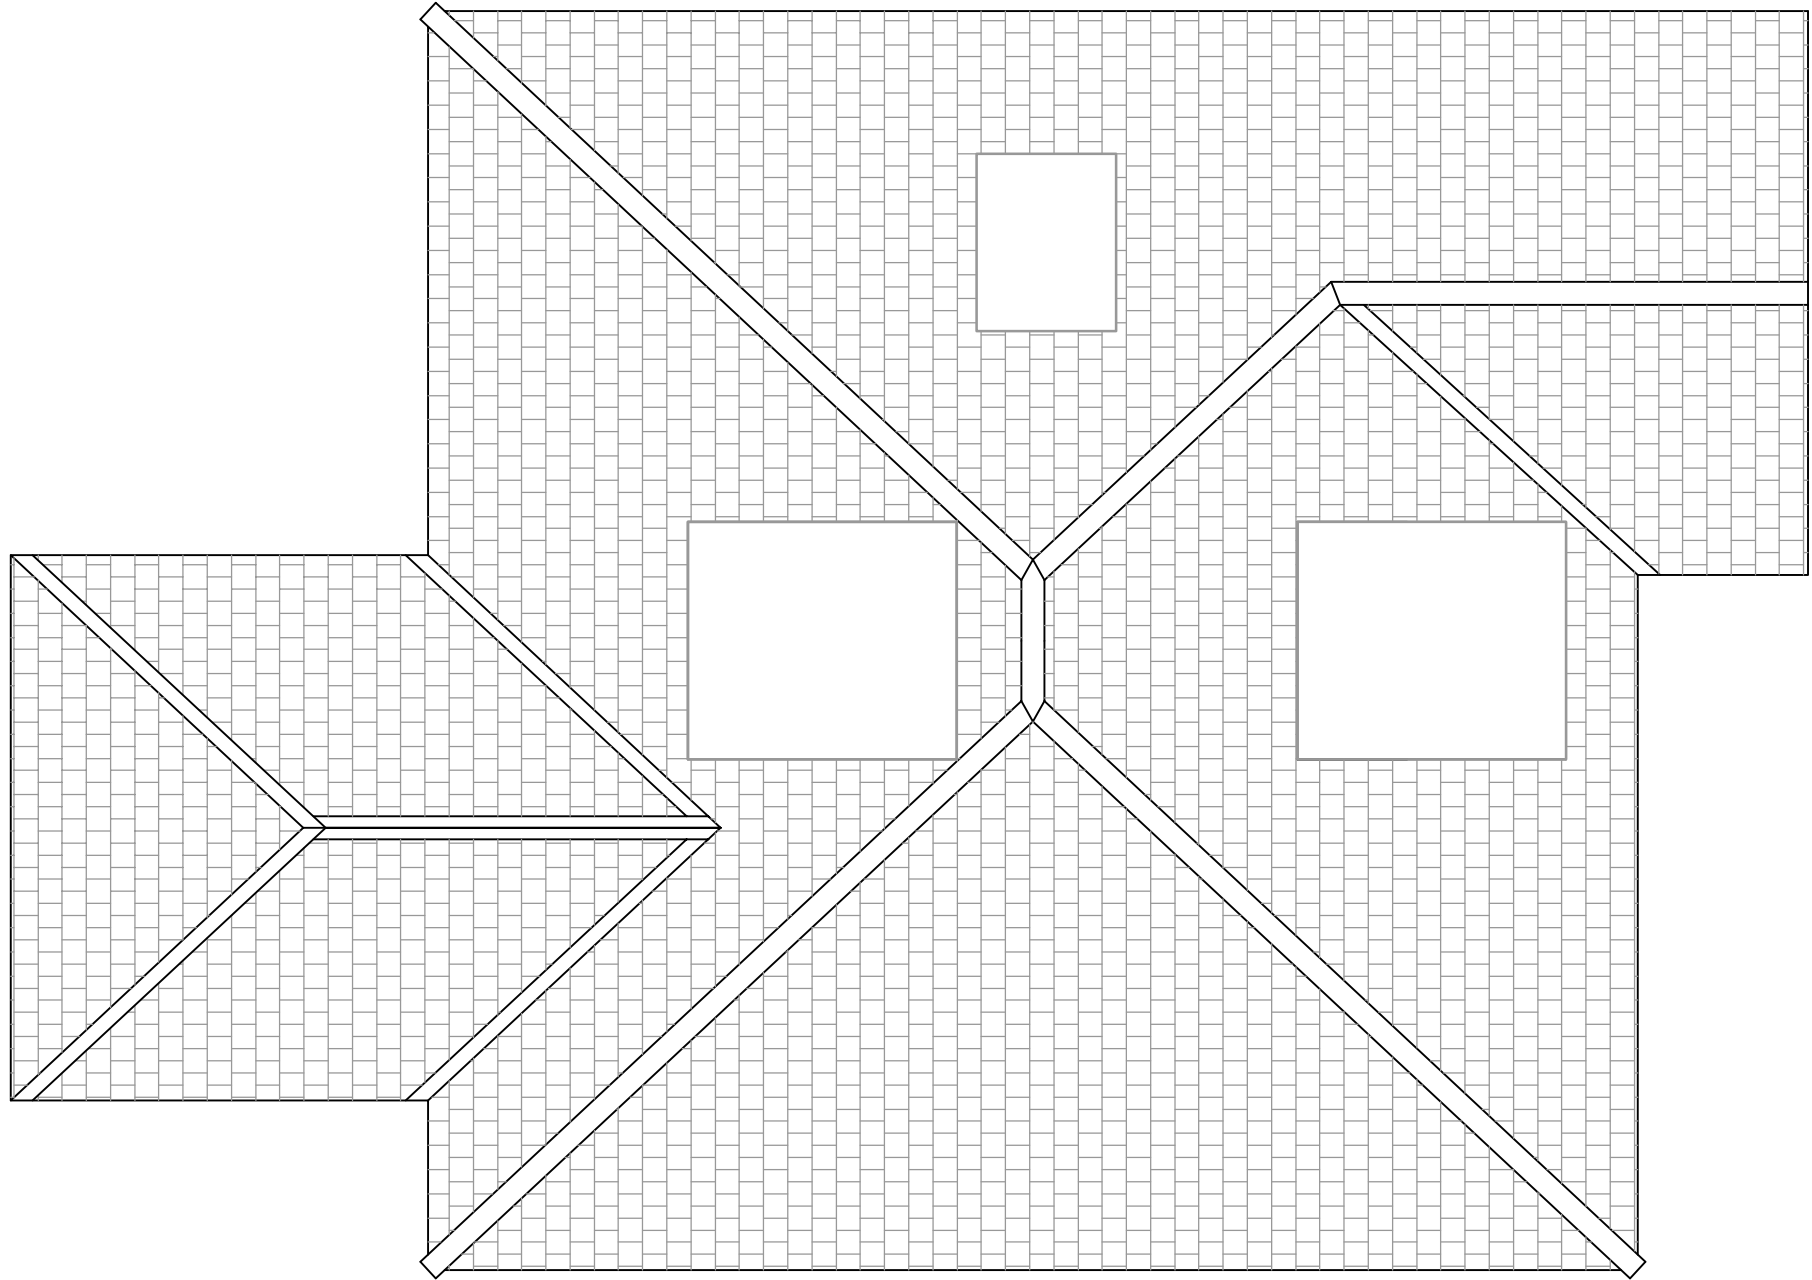

EXISTING ROOF PLAN
SCALE BAR 1:50 @ A1

REVISION	DESCRIPTION	DATE	BY

Cotswold Residential Design Ltd

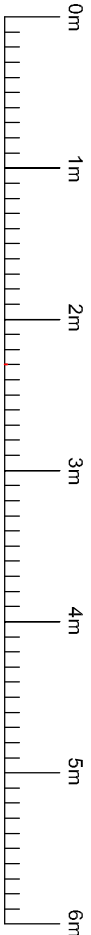

SCALE BAR 1:50 @ A1