

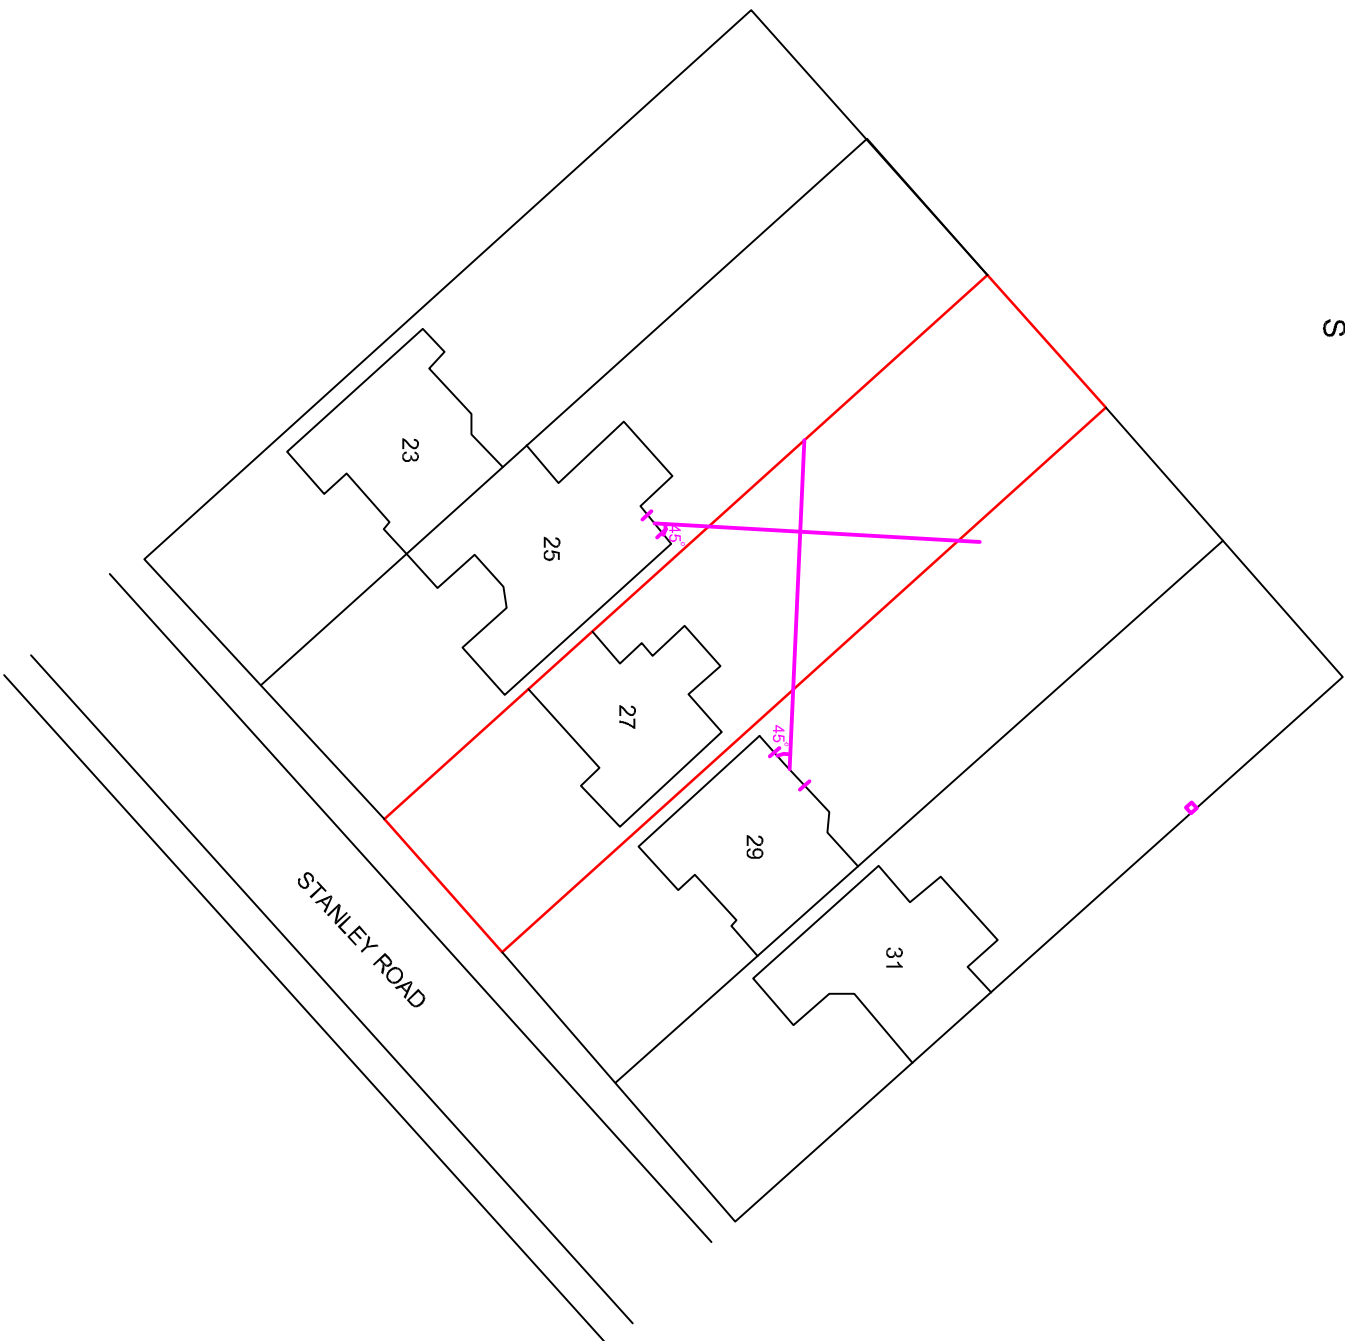


SCALE BAR 1:500 @ A3

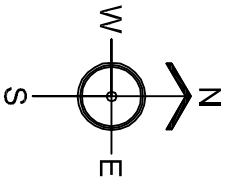

EXISTING SITE BLOCK PLAN
SCALE BAR 1:500 @ A3

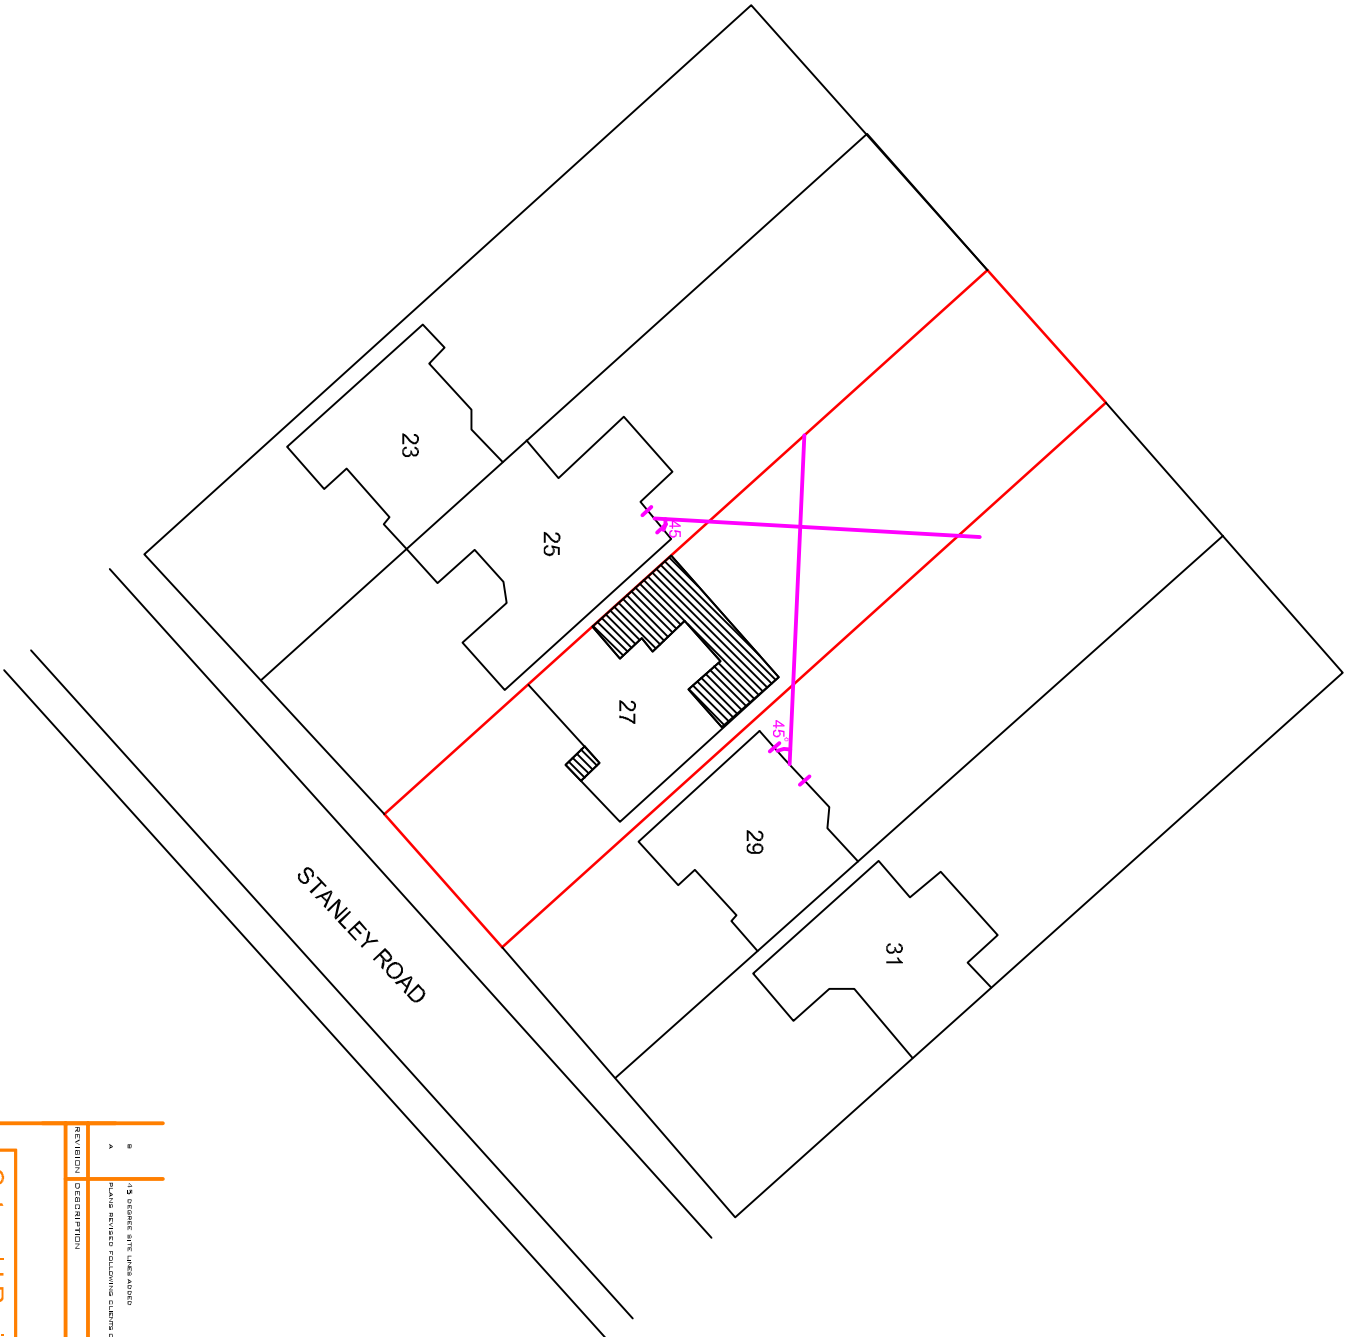

PROPOSED SITE BLOCK PLAN
SCALE BAR 1:500 @ A3

Cotswold Residential Design Ltd

Office: 14 Salton Crescent,
Oxford,
OX1 1LE
Telephone: 01865 236 528
Email: cotswoldresidentialdesign.com

DRAWING TITLE: EXISTING AND PROPOSED SITE BLOCK
PLANS

SITE ADDRESS: 27 STANLEY ROAD, NORTHWOOD

SCALE: 1:500 @ A3

DRAWN BY: BG

DATE: 30.01.24

DRAWING NO: STANLEY/04 REVISION B

REV	DESCRIPTION	DATE	BY
A	13.02.24 PLANS REVISED FOLLOWING CLIPPING COMMENTS	13.02.24	BG