

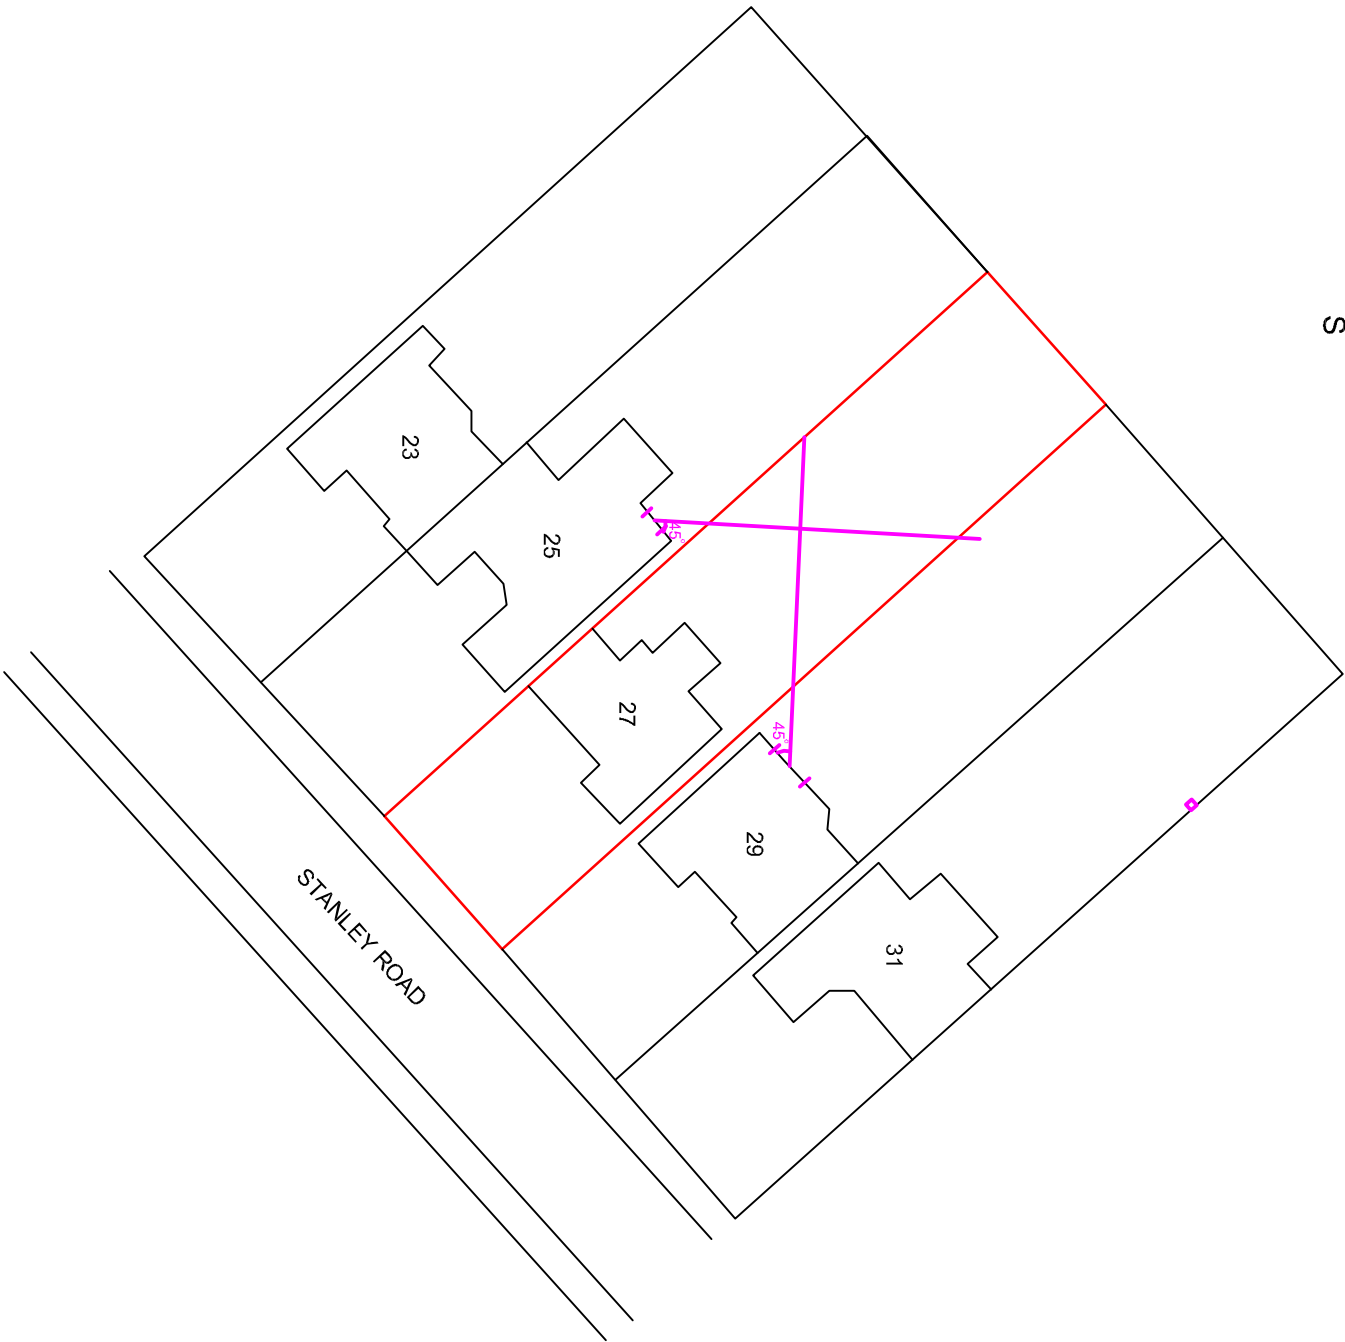


SCALE BAR 1:500 @ A3

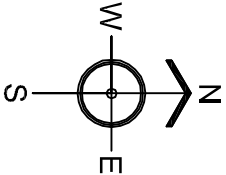

EXISTING SITE BLOCK PLAN
SCALE BAR 1:500 @ A3

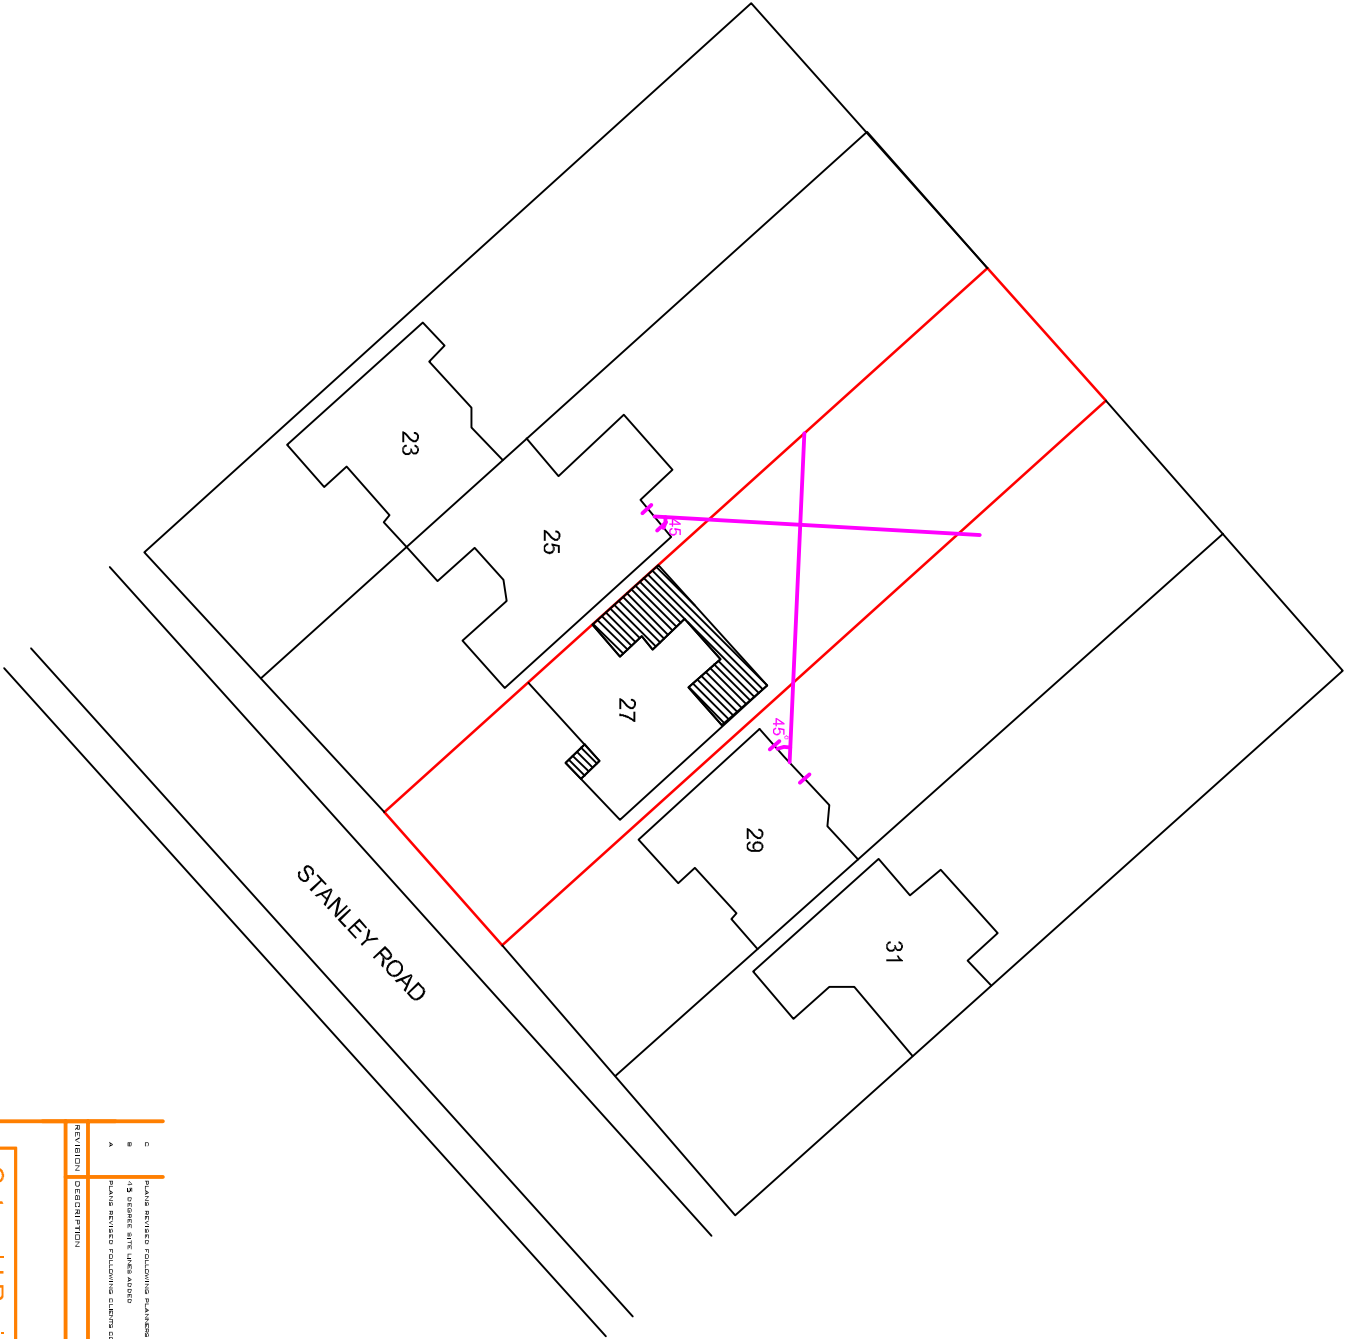

PROPOSED SITE BLOCK PLAN
SCALE BAR 1:500 @ A3

Cotswold Residential Design Ltd

Office Office: 14 Saffron Crescent,
Cirencester,
Oxfordshire,
OX6 1LE

Telephone: 01295 238 528
Email: cotswoldresidentialdesign@btopenworld.com

DRAWING TITLE: EXISTING AND PROPOSED SITE BLOCK
PLANS

SITE ADDRESS: 27 STANLEY ROAD, NORTHWOOD

SCALE: 1:500 @ A3 DRAWN BY: BG

DATE: 30.01.24

DRAWING NO: STANLEY/04 REVISION C

REVISION	DESCRIPTION	DATE	BY
C	PLANS REVISED FOLLOWING PLANNING CONDITIONS	17.12.24	BG
B	15 DRAWS SITE, LINES ADDED	10.10.24	BG
A	PLANS REVISED FOLLOWING CLIPPING COMMENTS	18.02.24	BG