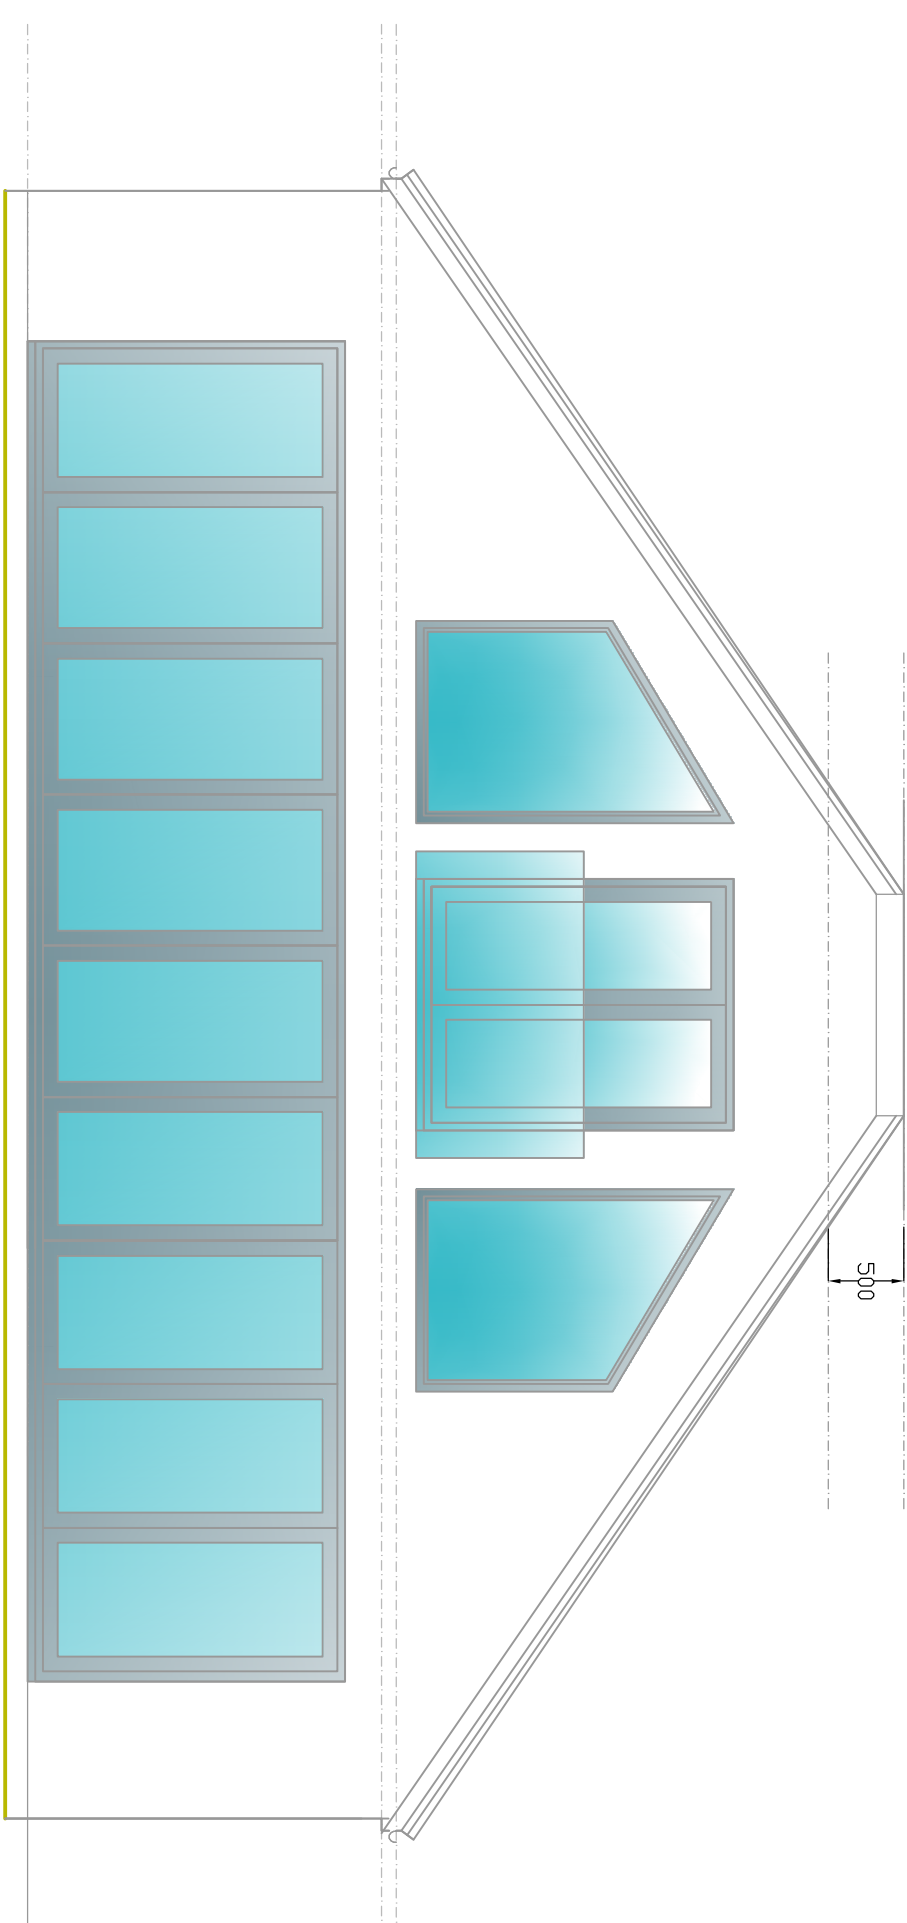
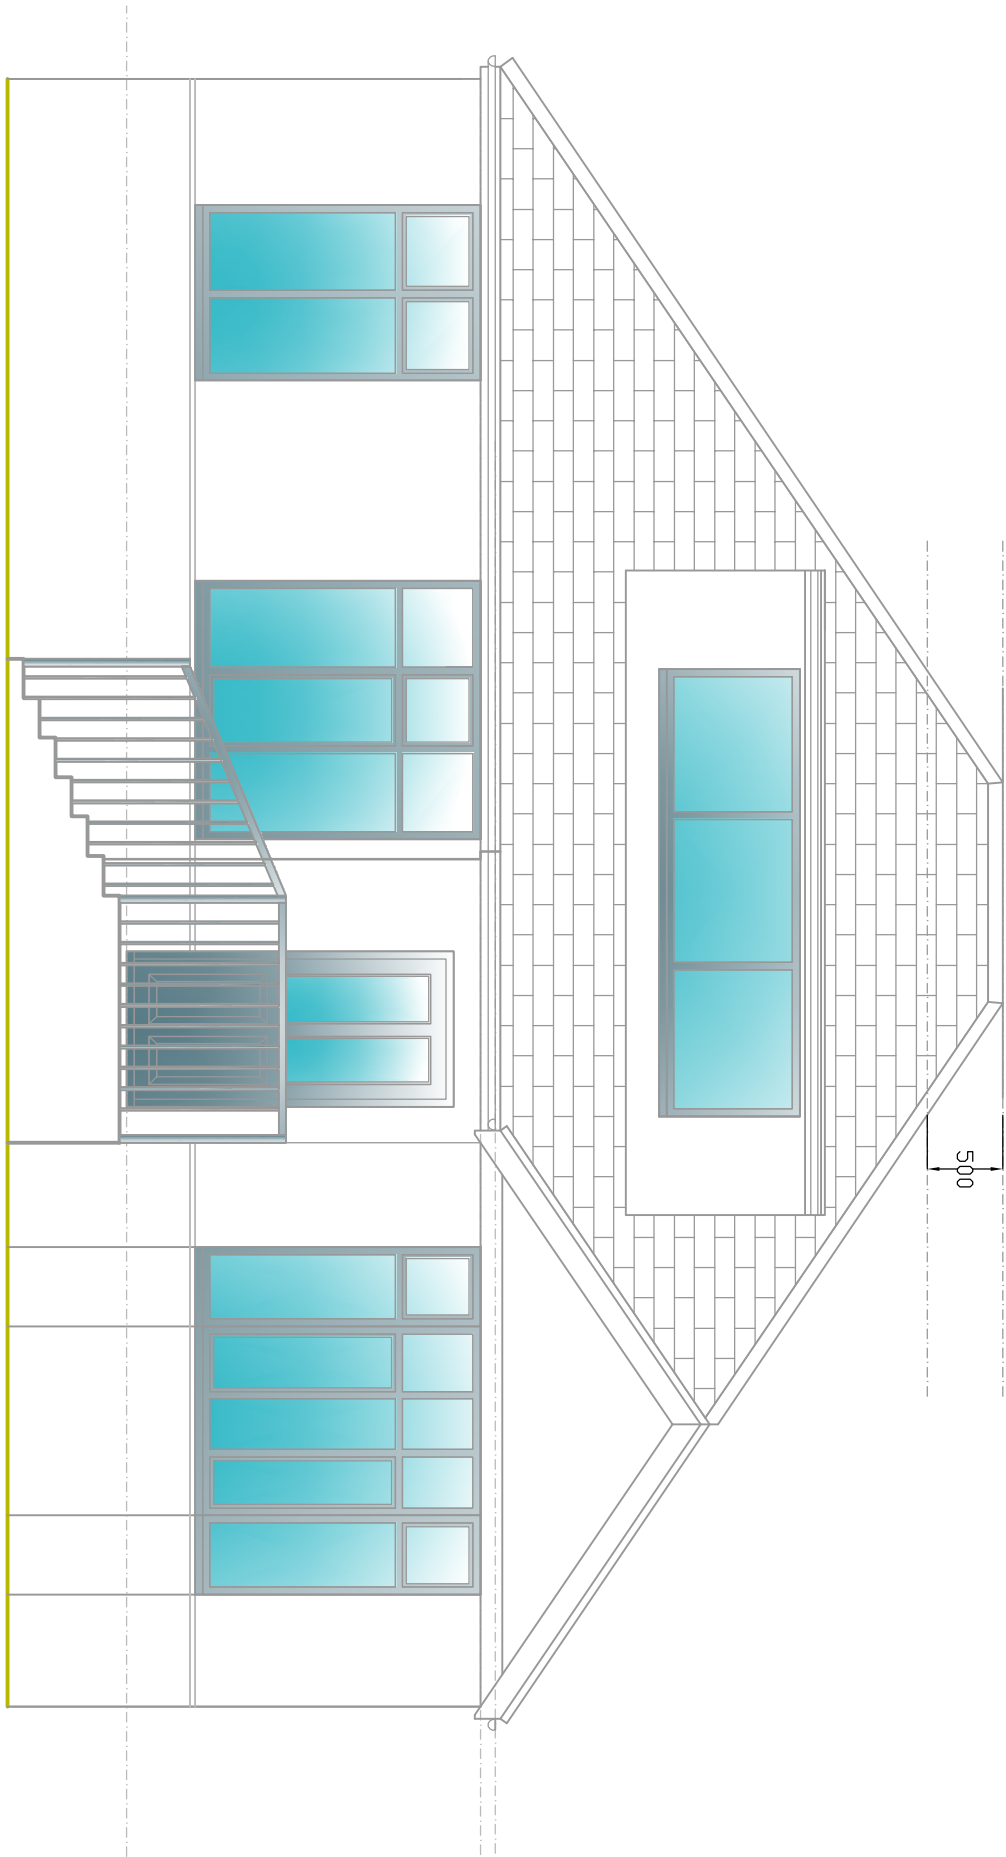
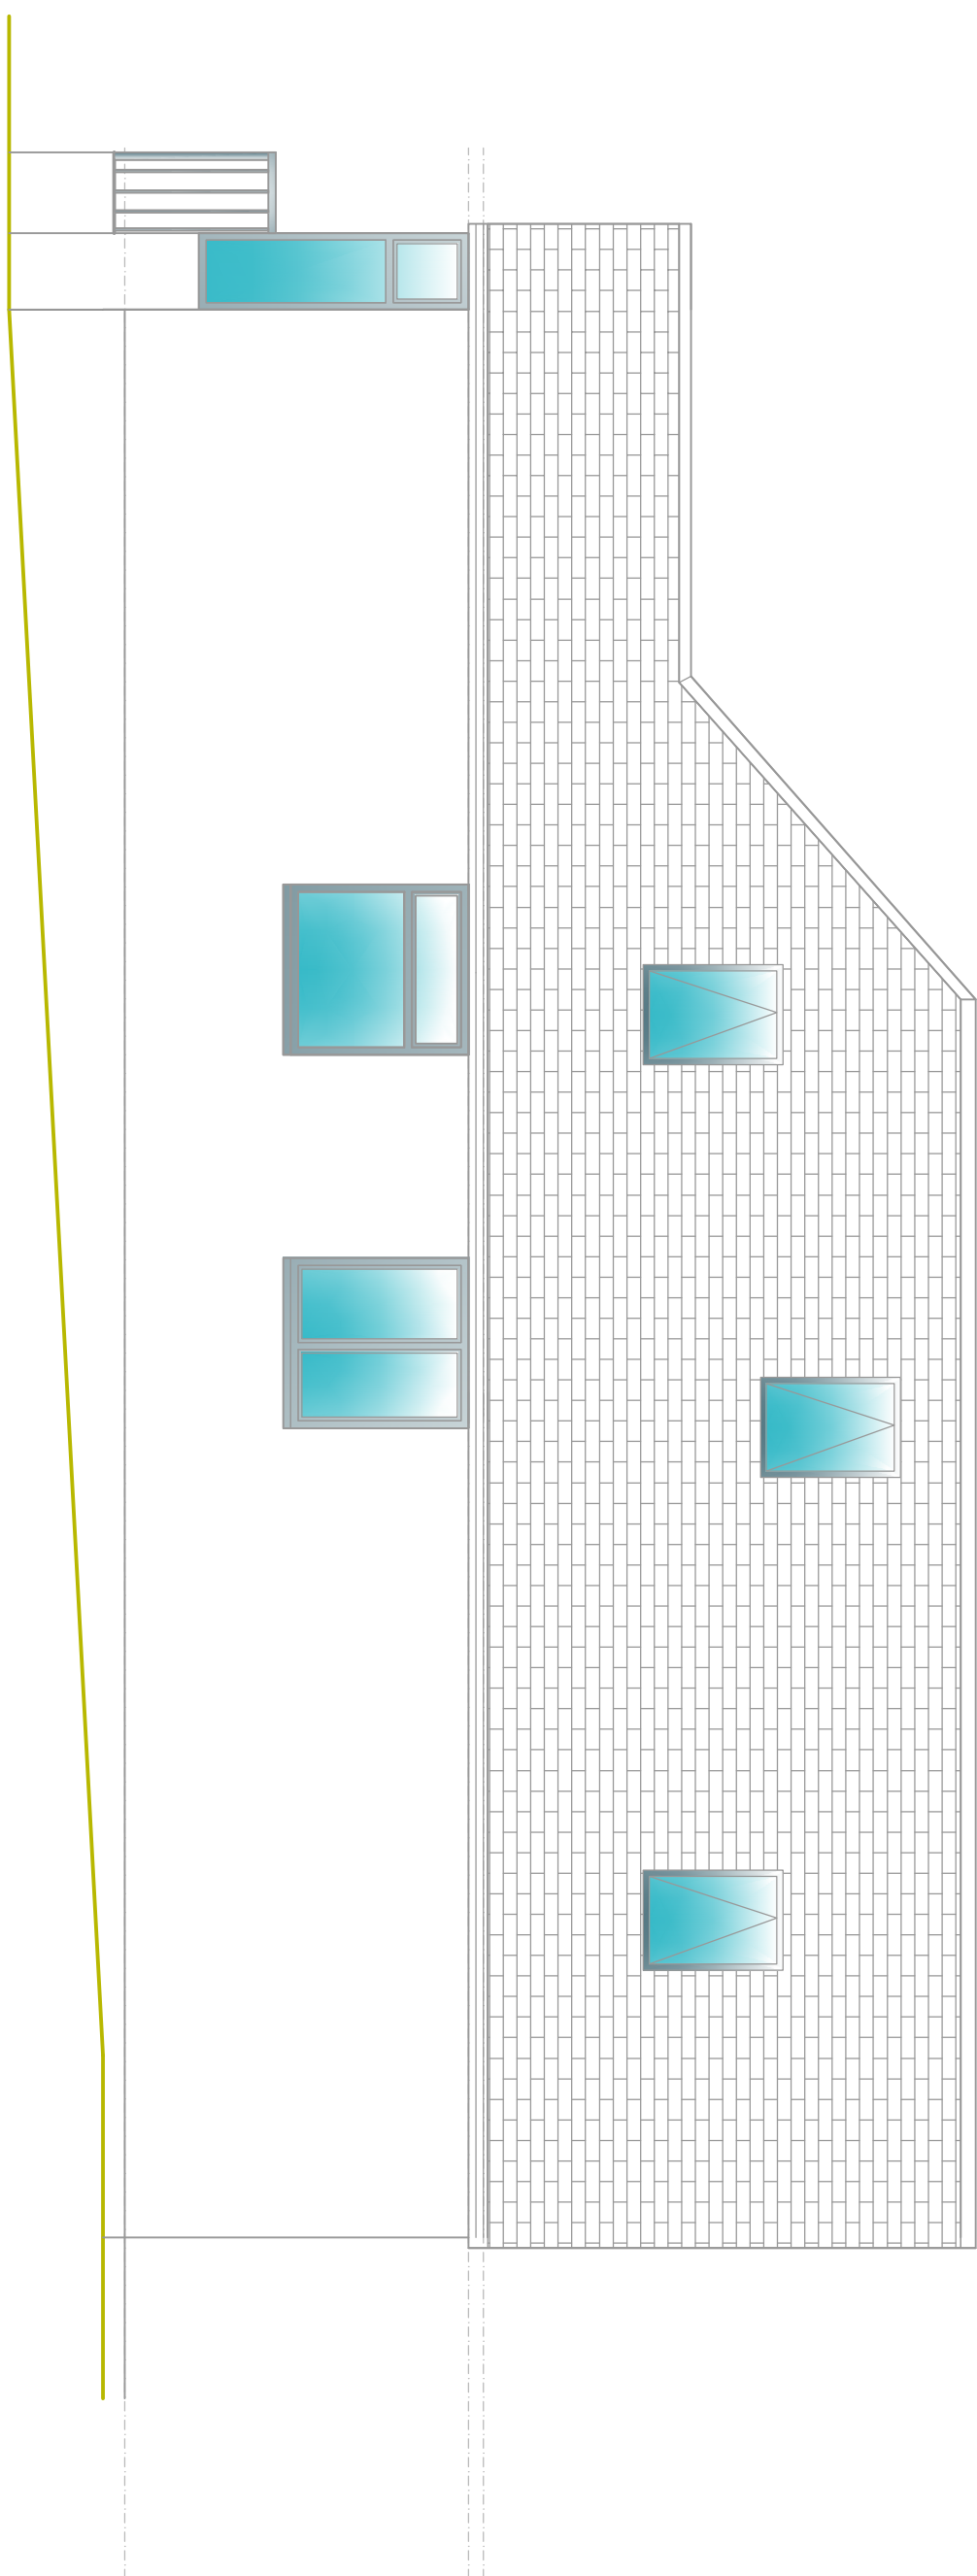
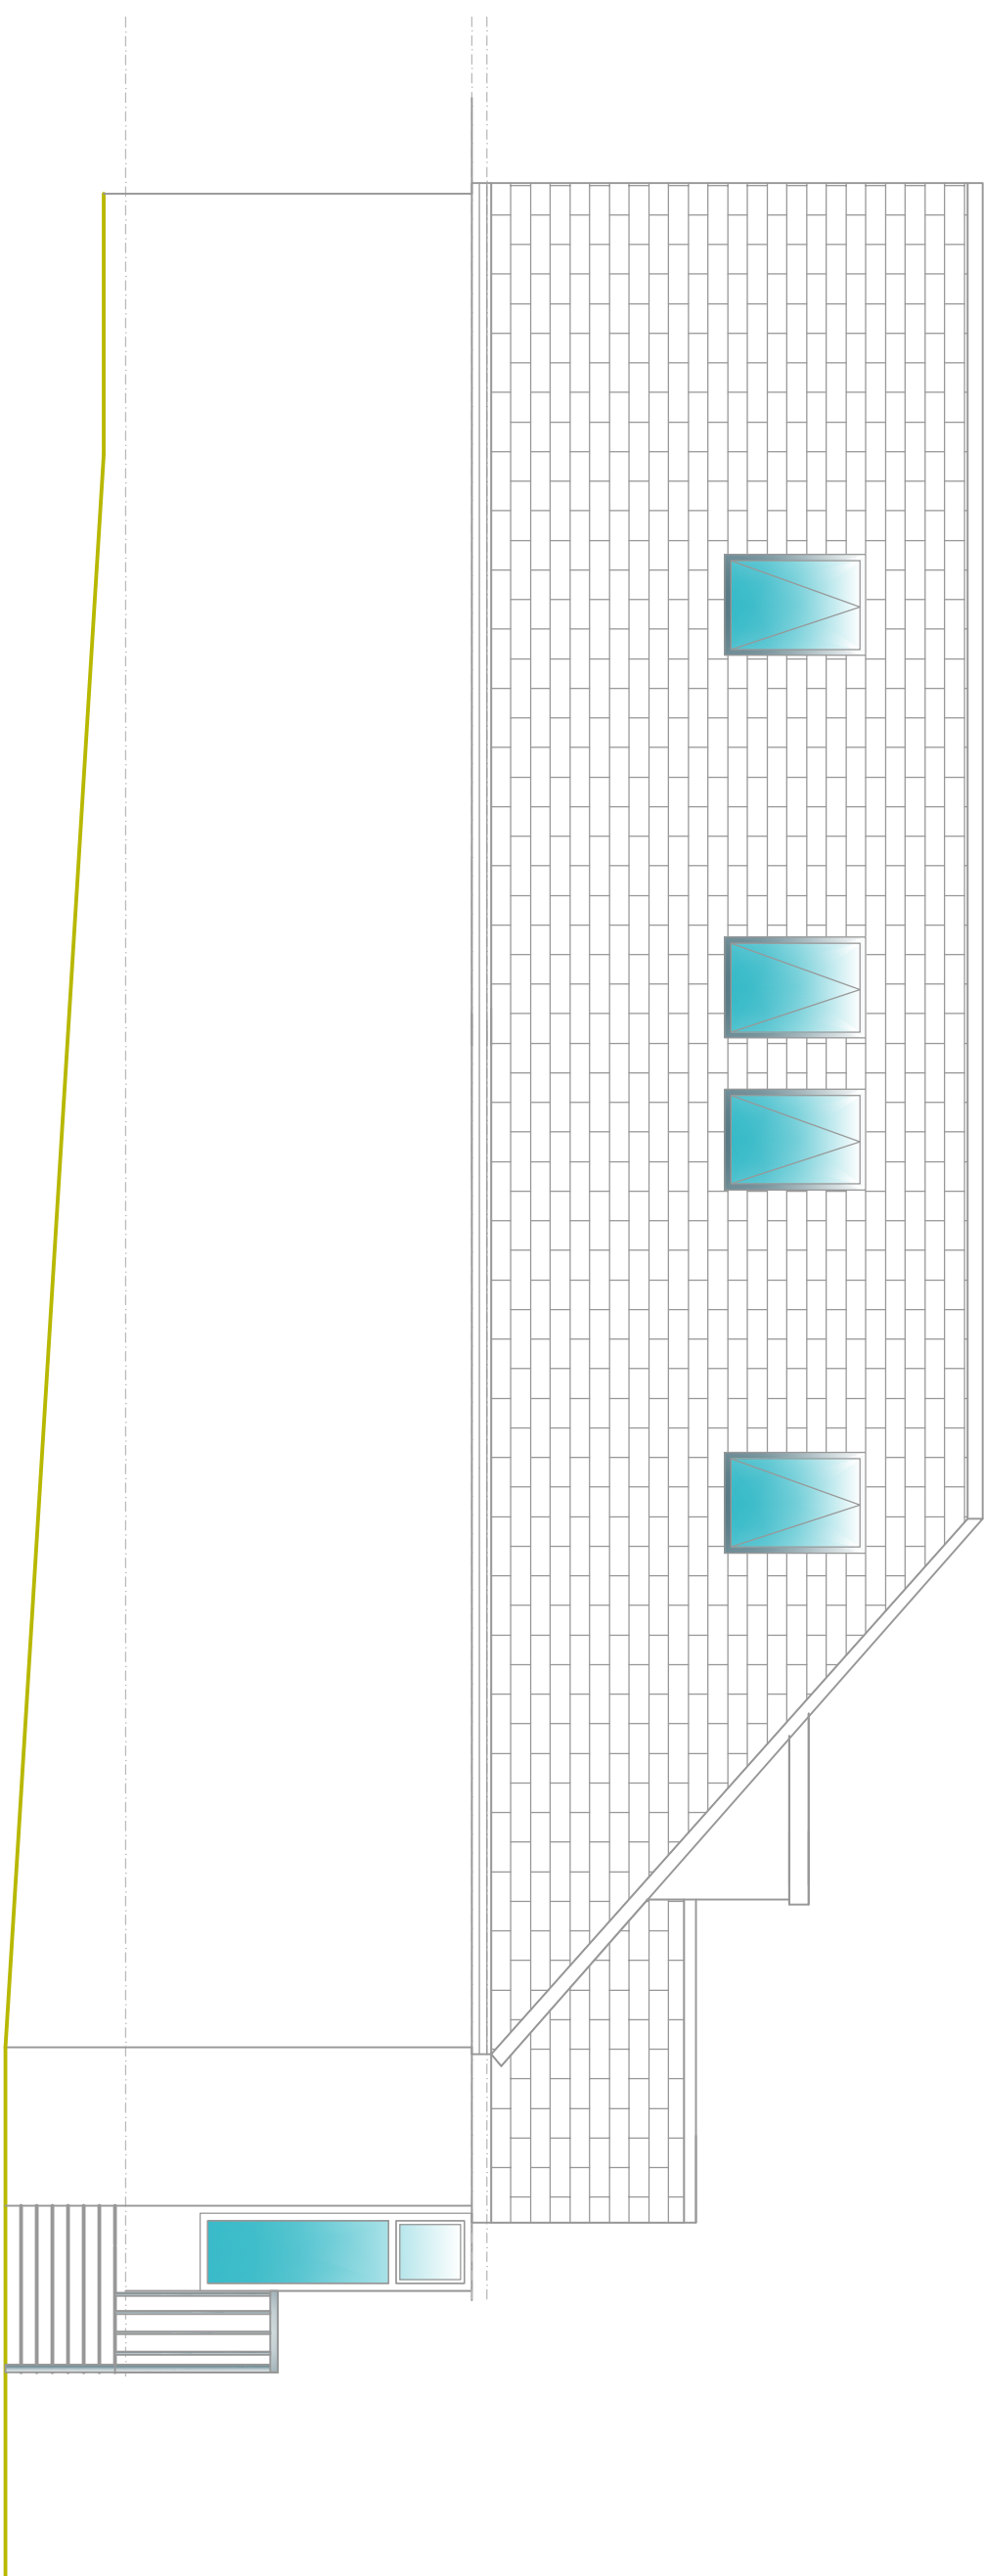


REVISION	DESCRIPTION	DATE	BY
A	REVISED FOLLOWING CHANGES	26.02.2018	WJ

Cotswold Residential Design Ltd

Oxford Office: 158 CH/HP
Milestone Road,
Carterton, Oxfordshire
OX18 3FW
Tel: 07856 736 328
Email: codes.wildes@cardiff.ac.uk

DRAWING TITLE: PROPOSED ELEVATION:

SITE ADDRESS: 27 STANLEY ROAD, NORTHWOOD

SCALE: 1:50

DATE: 27.12.24

DRAWING NO: STANLEY/05 REVISION:

DRAWING NO: STANLEY/05 REVISION :