



**General Notes**  
 Drawing to be read in conjunction with all other drawings and specifications.  
 All levels and dimensions to be checked on site. Any discrepancies to be immediately brought to the attention of Furzedown Enterprise Limited.  
 Responsibility cannot be accepted for alterations or changes without prior acknowledgement from the Designer.

**Notes**


REV	NOTES	DATE	BY	AUTH
-	For Information	11.01.2024	-	GB

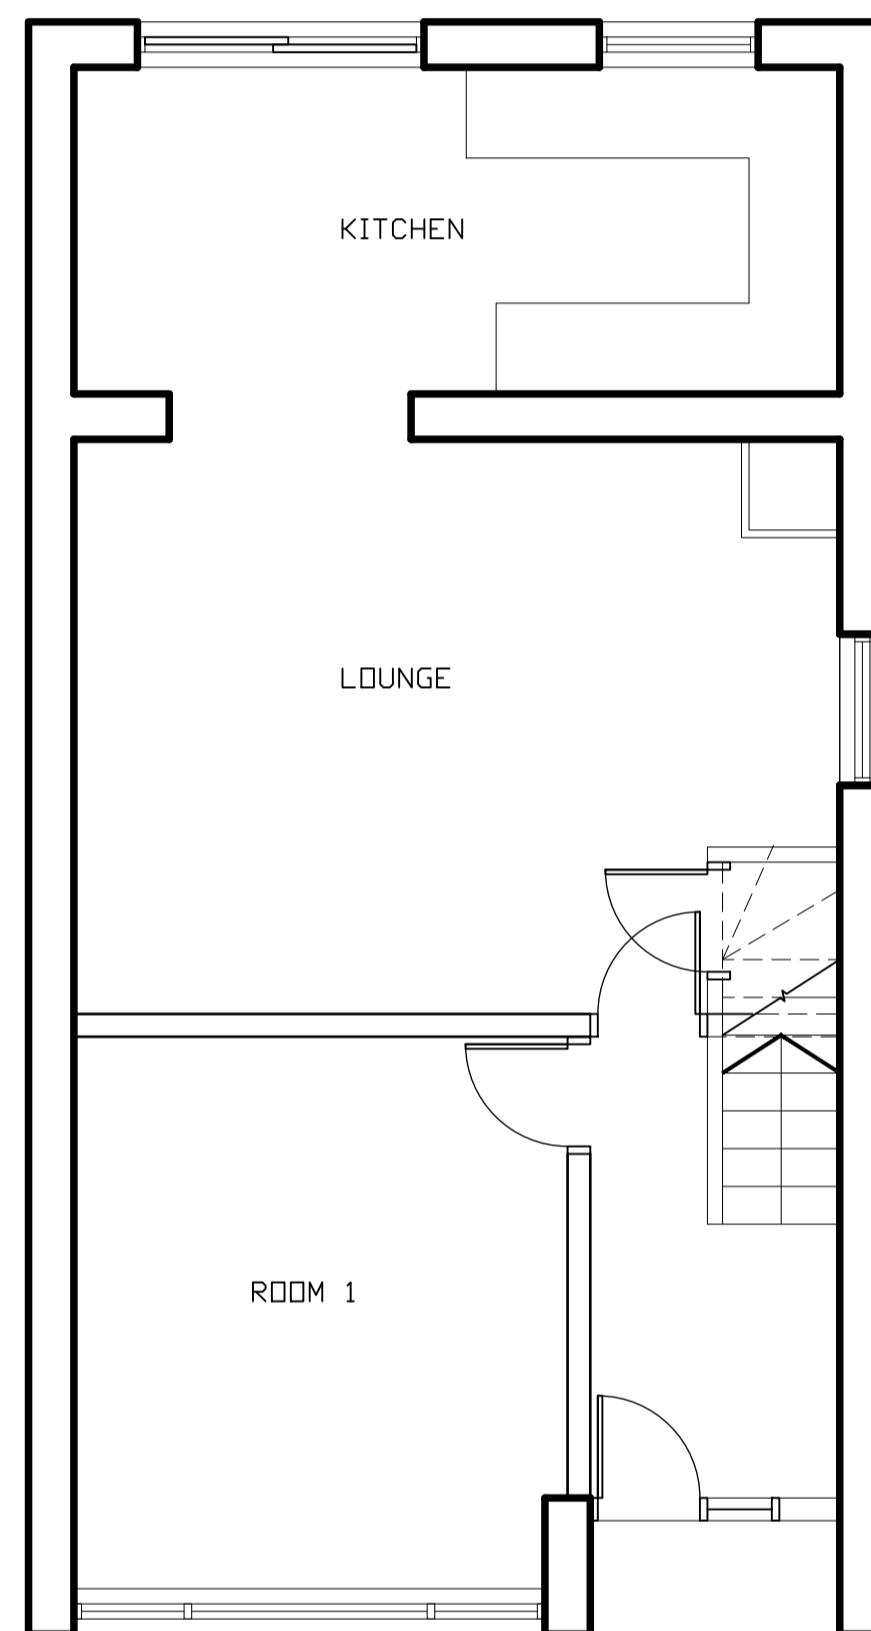


1 EXISTING GROUND FLOOR

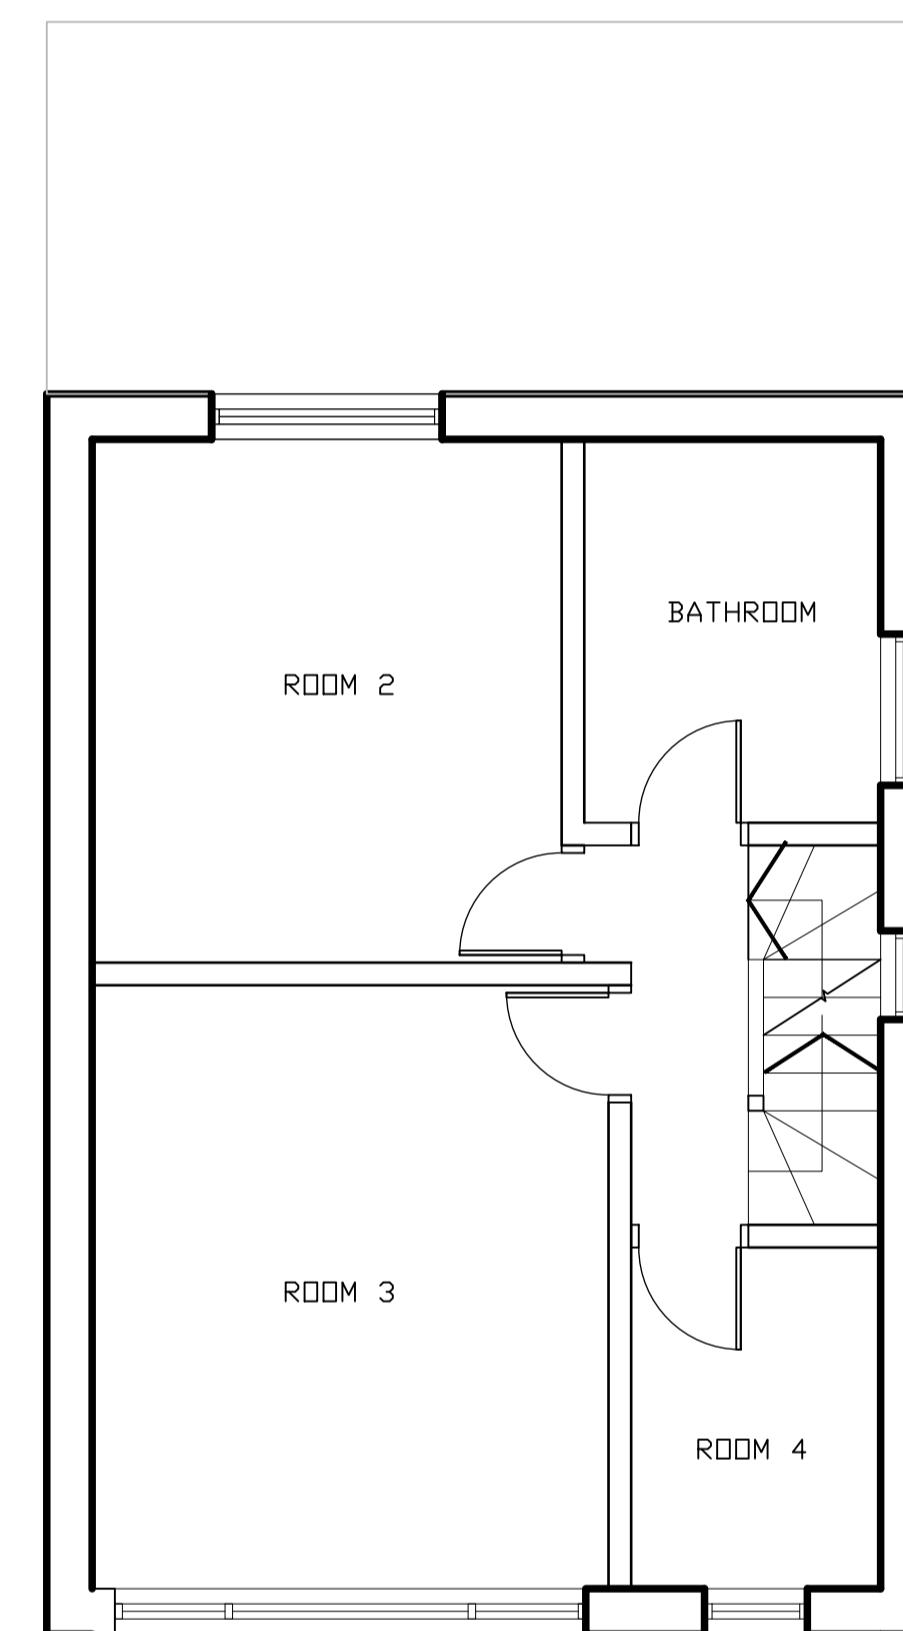

2 EXISTING FIRST FLOOR

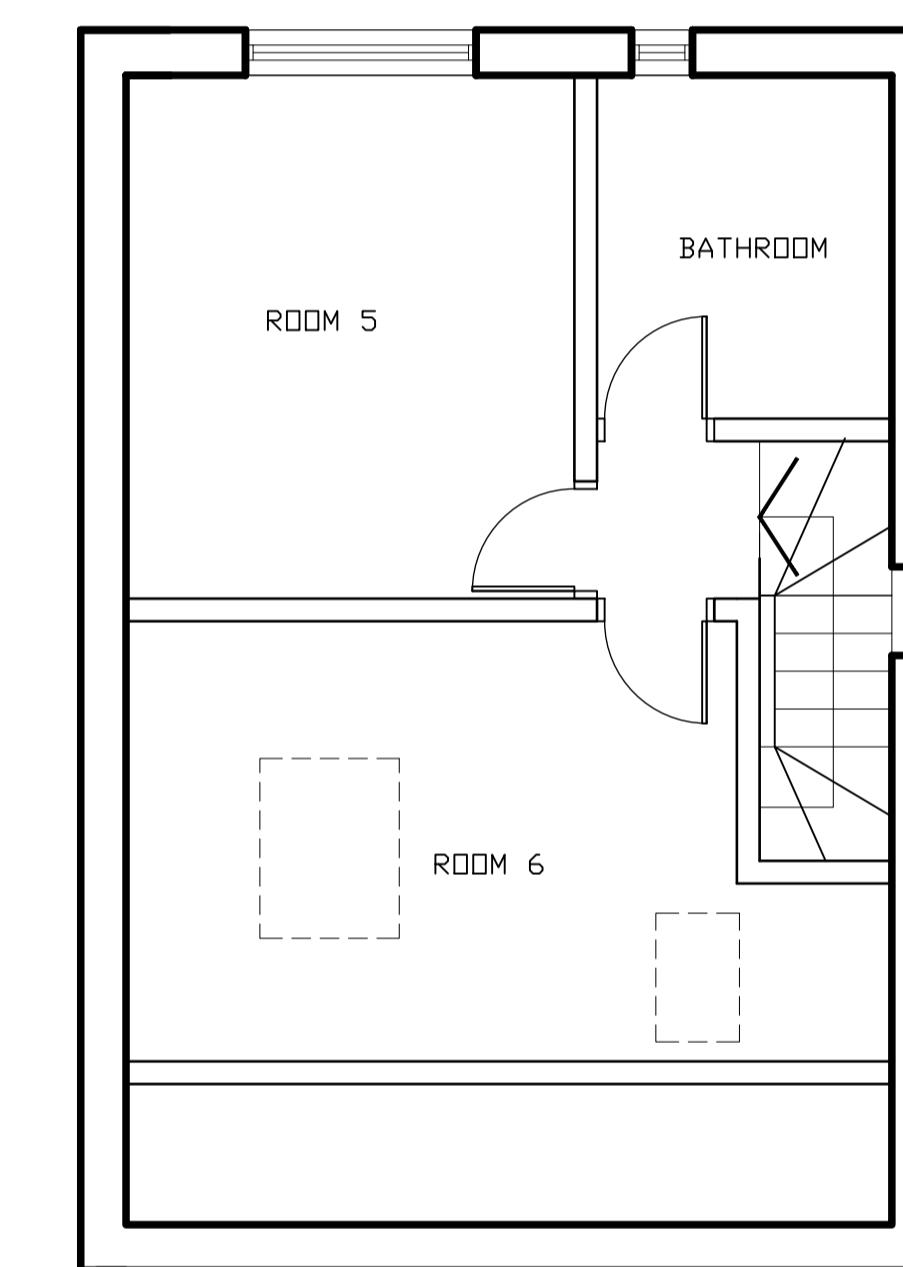

3 EXISTING TOP FLOOR

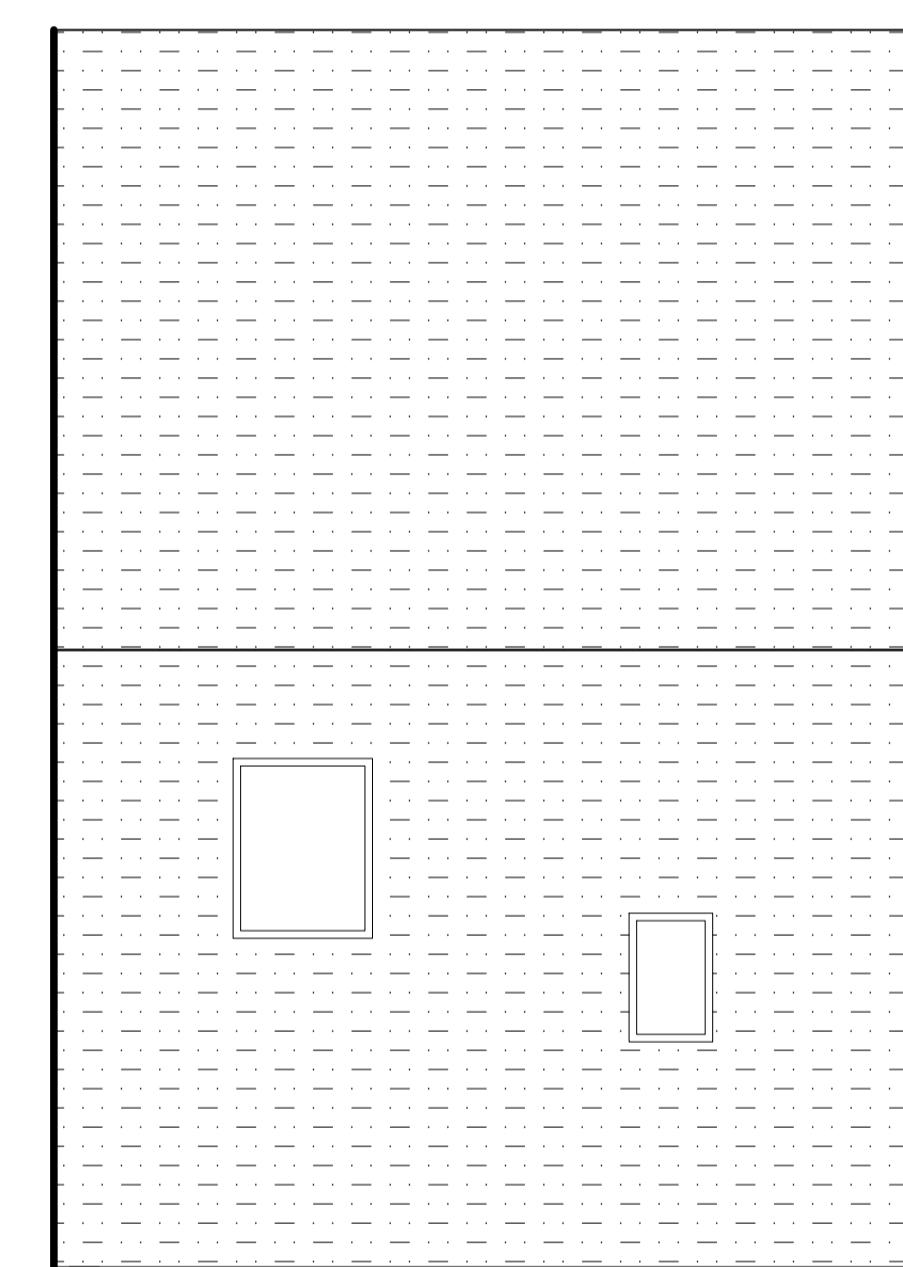

4 EXISTING ROOF PLAN



## Planning

EXISTING PLANS			
124 Park Lane, Hayes, Hillingdon, UB4 8AF			
SCALE AT A1:	SCALE AT A3:	DRAWN	ISSUED
1:50	1:100	AD	AD
OCT 2025	JOB NO. 1030	DRAWING A1-100	REV -

Furzedown Enterprise Ltd