


General Notes


Drawing to be read in conjunction with all other drawings and specifications.
Scale of drawings. Use figures on drawings only.
All levels and dimensions to be checked on site. Any discrepancies to be immediately brought to the attention of Furzedown Enterprise Limited.
Responsibility cannot be accepted for alterations or changes without prior acknowledgement from the Designer.

Notes


REV	NOTES	DATE	BY	AUTH
-	For Information	11.01.2024	-	GB

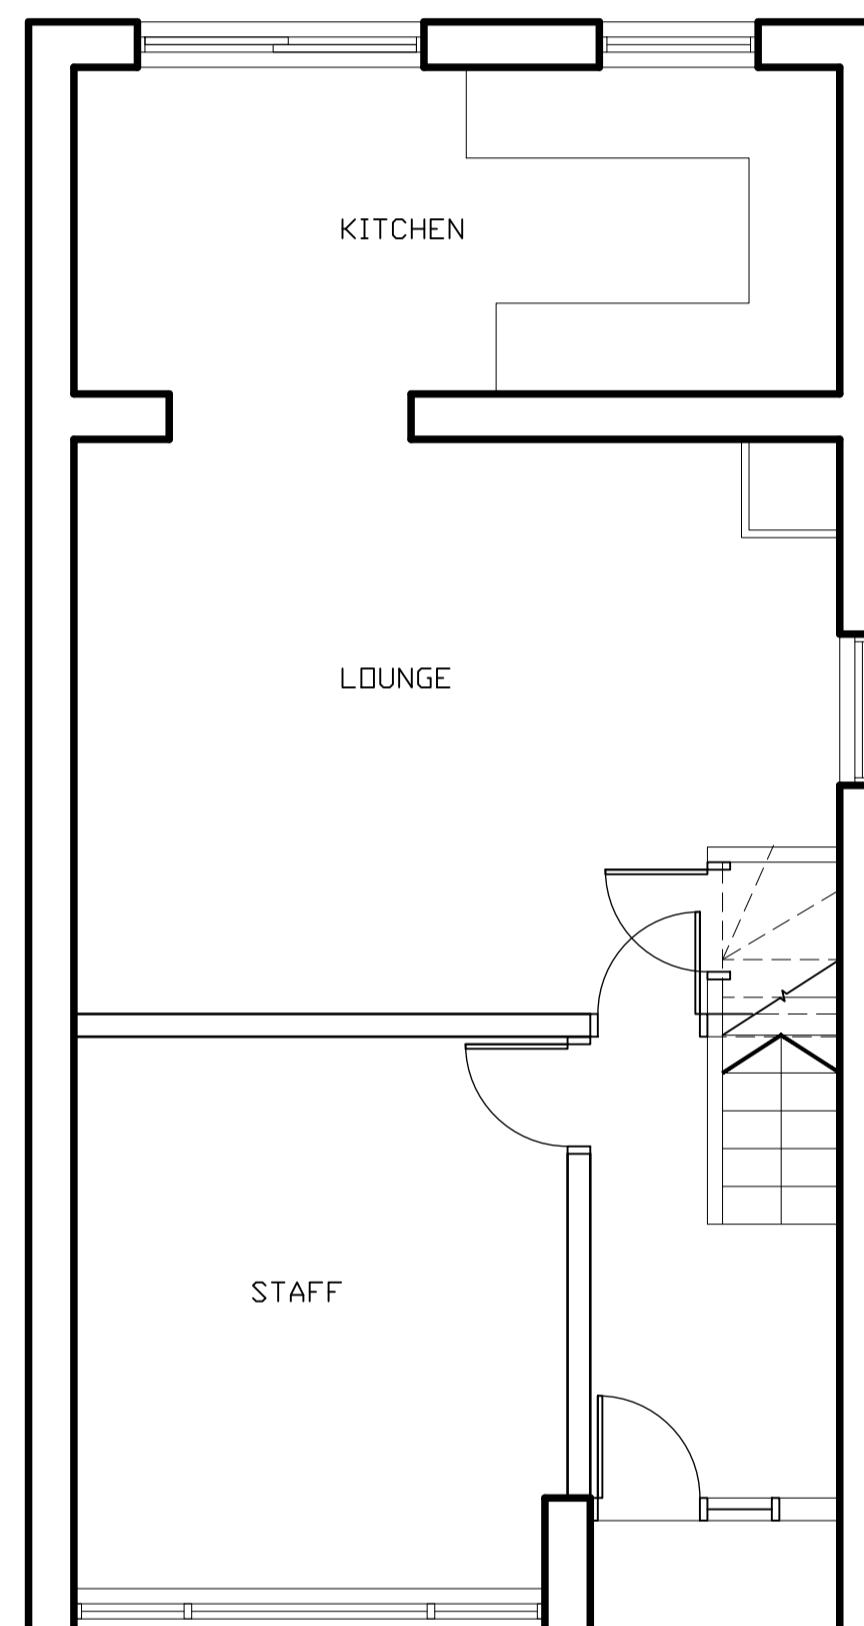


1 PROPOSED GROUND FLOOR

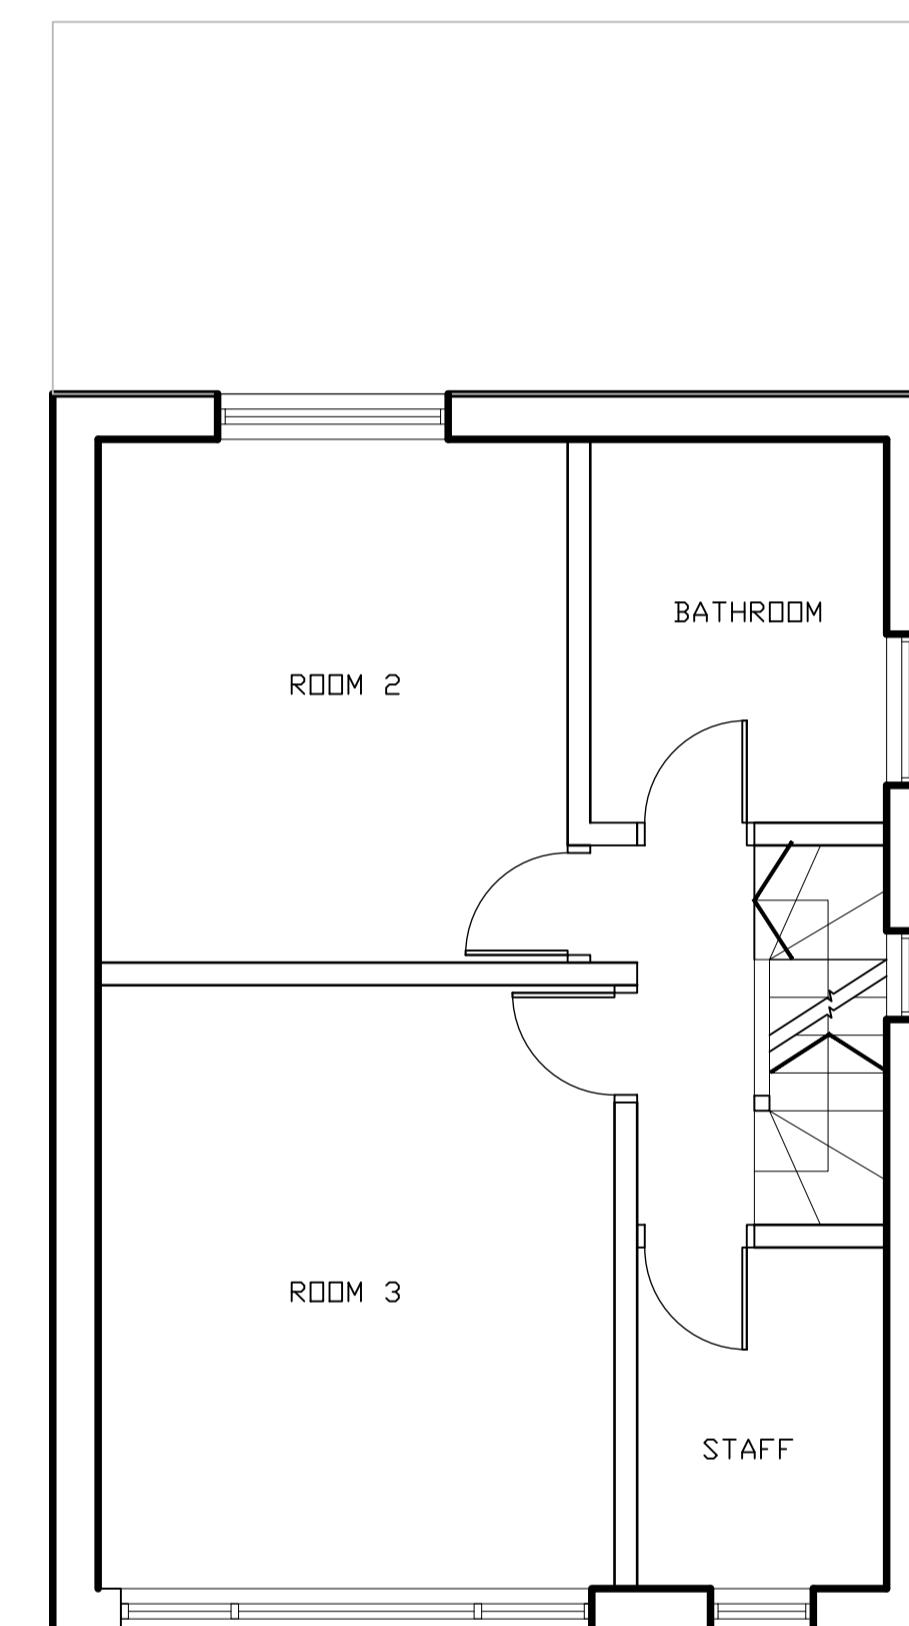


2 PROPOSED FIRST FLOOR

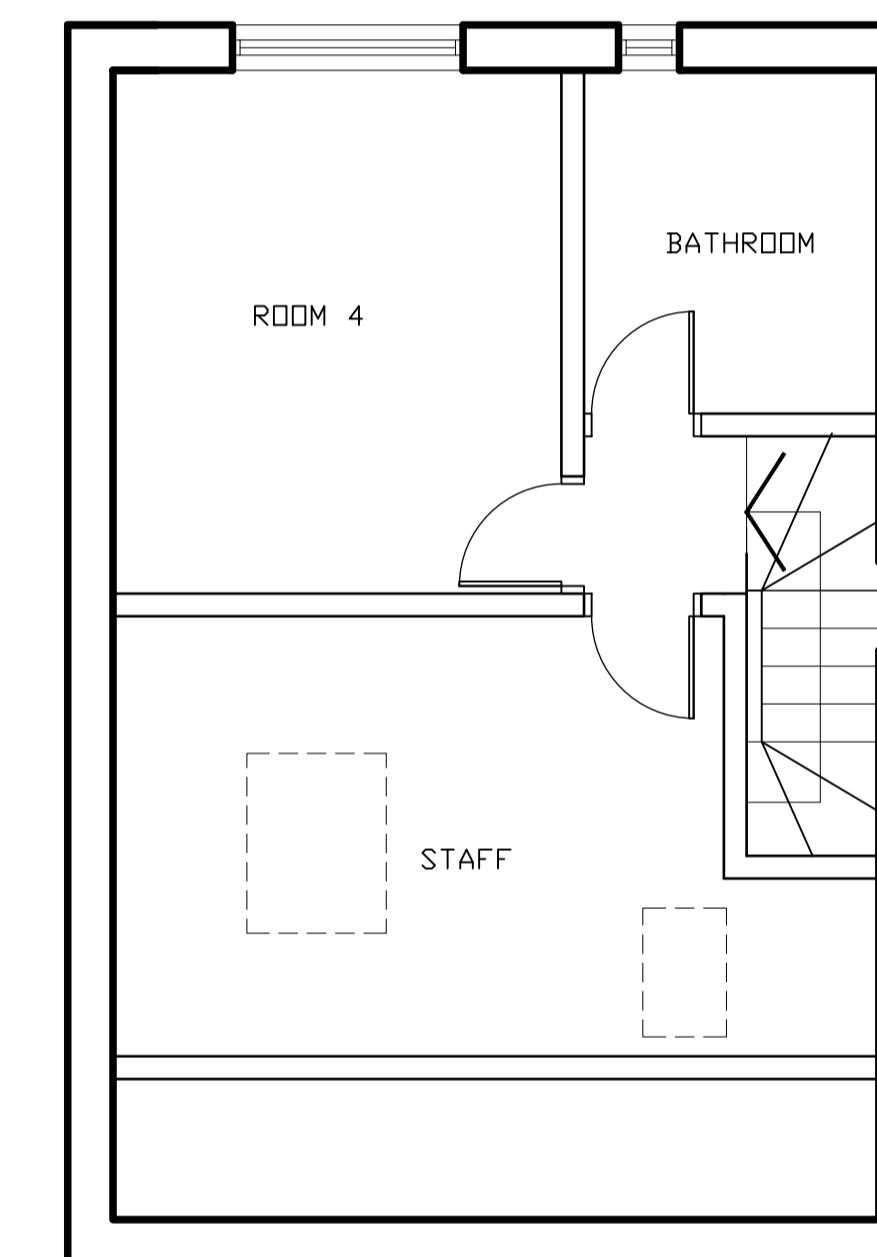

3 PROPOSED TOP FLOOR

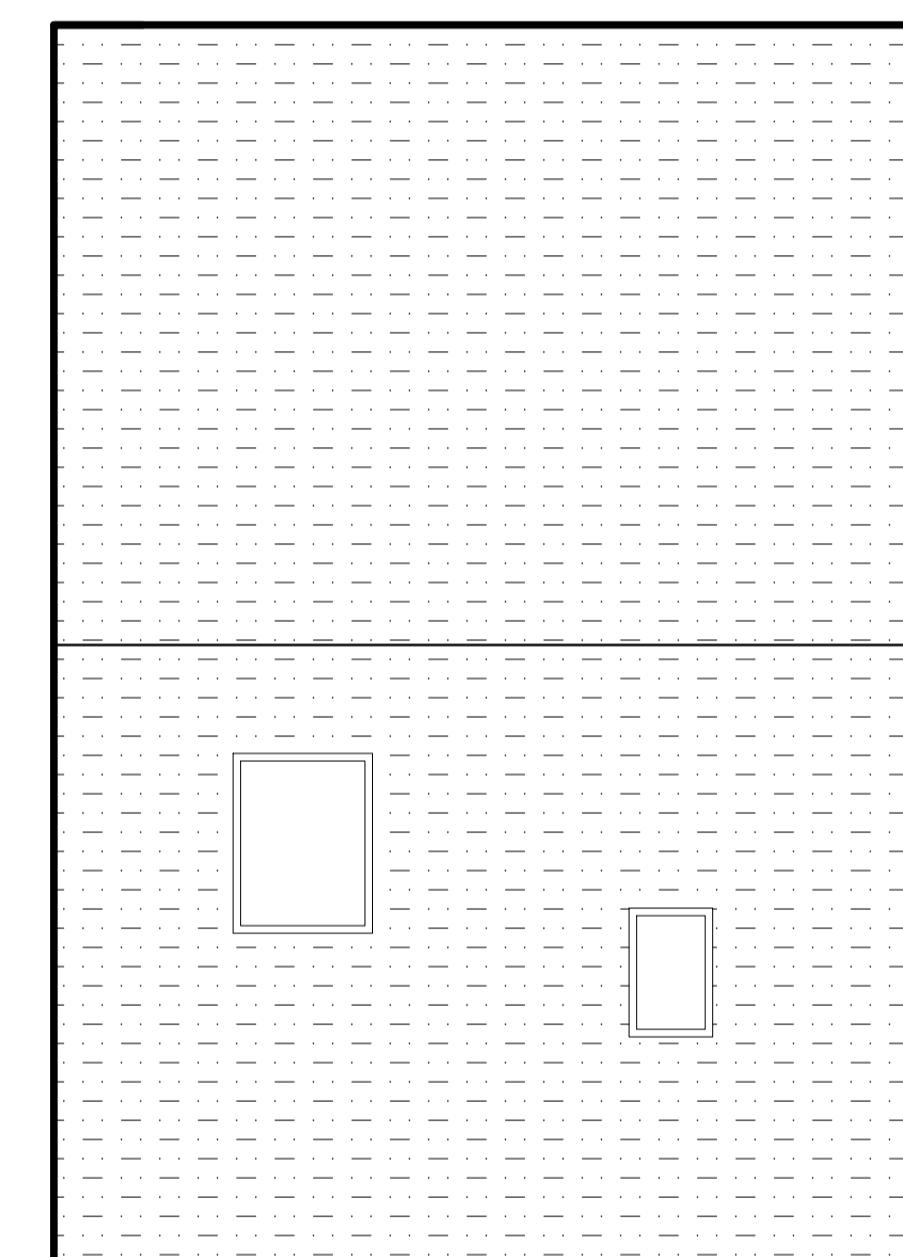

4 PROPOSED ROOF PLAN

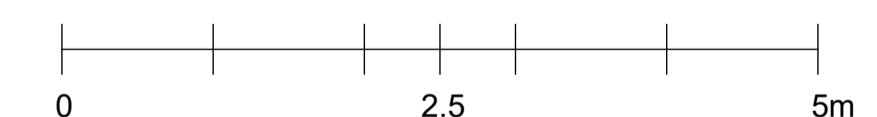

Planning

TITLE
PROPOSED PLANS

124 Park Lane, Hayes, Hillingdon, UB4 8AF

SCALE AT A1:	SCALE AT A3:	DRAWN	ISSUED
1:50	1:100	AD	AD
OCT 2025	JOB NO. 1030	DRAWING A1-200	REV -

Furzedown Enterprise Ltd