


© Crown Copyright and database rights 2025 OS Licence no. AC0000806982

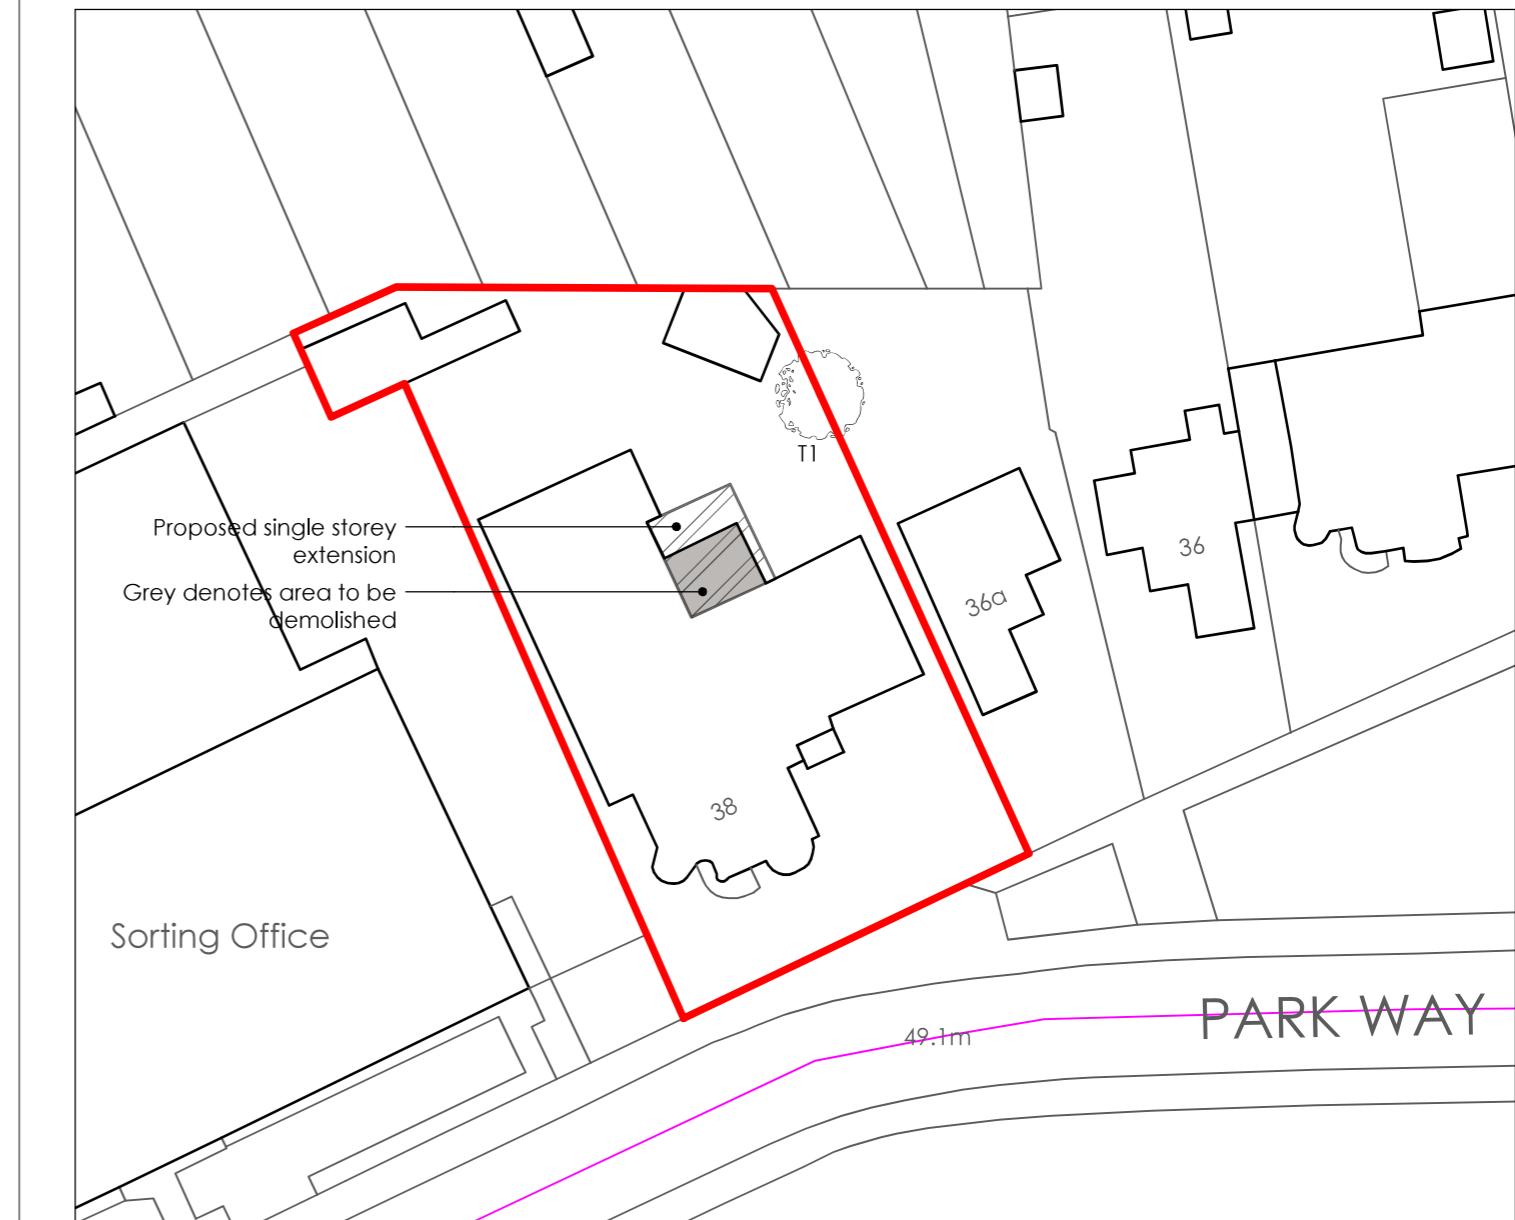

Site Location Plan
Scale: 1:1250

0 10 25 40 55 70 m



NOTES:
All dimensions to be verified on site. Do not scale this drawing. All discrepancies to be clarified with the Architect. Boundary lines are indicative and to be confirmed by Client.

This drawing is the property of Keri Barr Architects Ltd and is issued on the condition it is not reproduced, retained or disclosed to any unauthorised person, either wholly or in part without written consent of Keri Barr Architects Ltd.

This drawing is to be read in conjunction with all other project drawings, documents and specifications from all consultants.

Drawings may only be scaled for the purposes of a Planning Application.

PLANNING

REV: 01 DESCRIPTION: Initial issue for discussion
02 Issued for Planning application

BY: KB DATE:
13/11/2025
KB 20/11/2025

CLIENT:
Javed Cader
38 Parkway, Ruislip, HA4 8NU

PROJECT:
The Boyne Care Home
at 38 Parkway, Ruislip, HA4 8NU

TITLE:
Location Plan and Proposed Block Plan

SCALE @ A3:
1:1250 / 1:500

DATE: 15.10.2025 DRAWN: KB CHECKED: KB

PROJECT NO: 2238 DRAWING NO: A001 REVISION: 02

Keri Barr Architects
64 Harcourt Road, Bushey, WD23 3PE 01923 965521 hello@k-b-a.co.uk
Registered in England No. 9615885 Registered Office: 64 Harcourt Road, Bushey, Hertfordshire, WD23 3PE