


For Planning Purposes only

ADDRESS		
23 The Avenue		
Tottenham		
UB10 8NR		
DRAWING TITLE		
block Plan		
PROPOSAL		
Rear single storey extension		
SCALE 1:500	DATE Aug 23	REV
DRAWING NUMBER L.04		

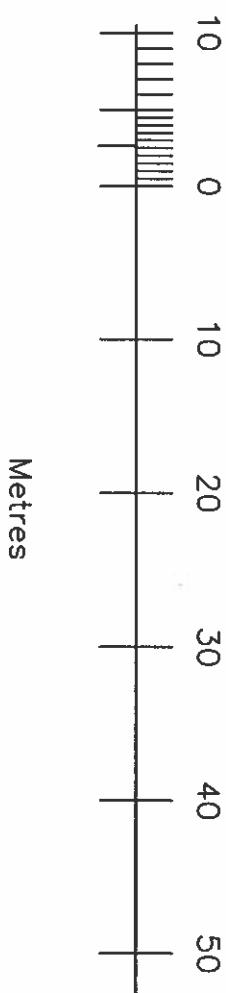

Metres

