

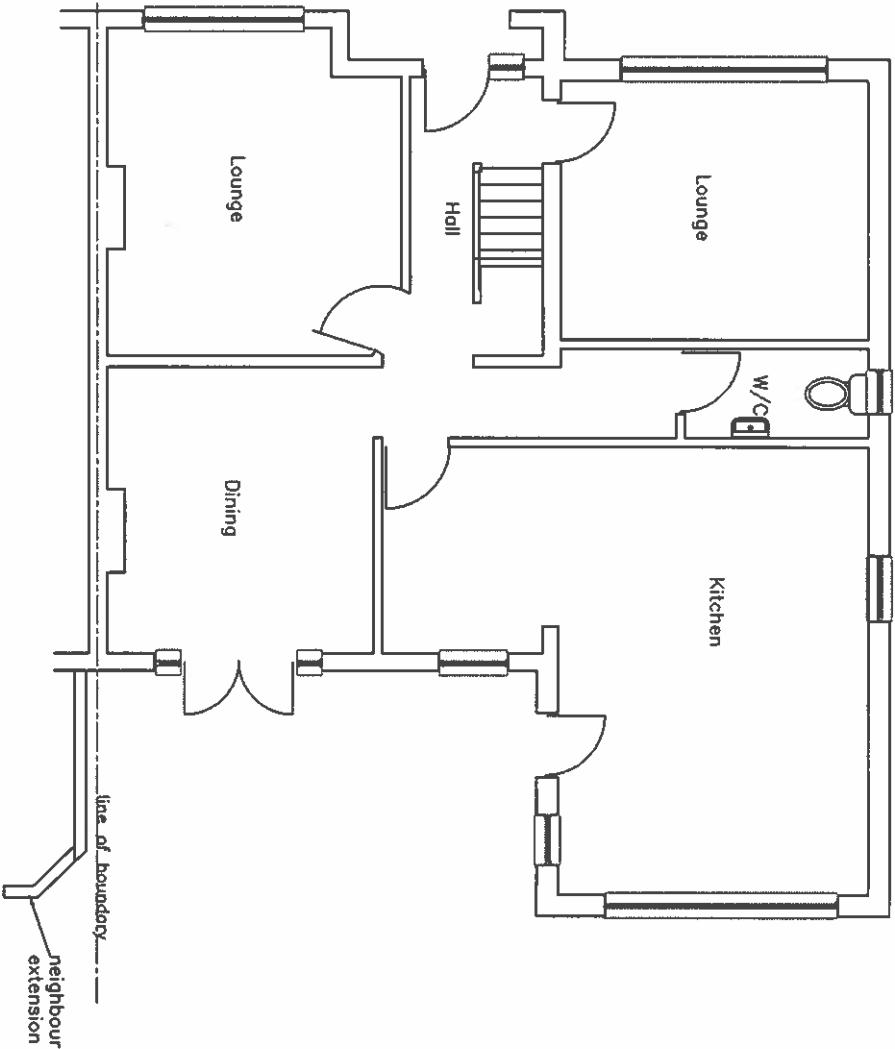


line of boundary

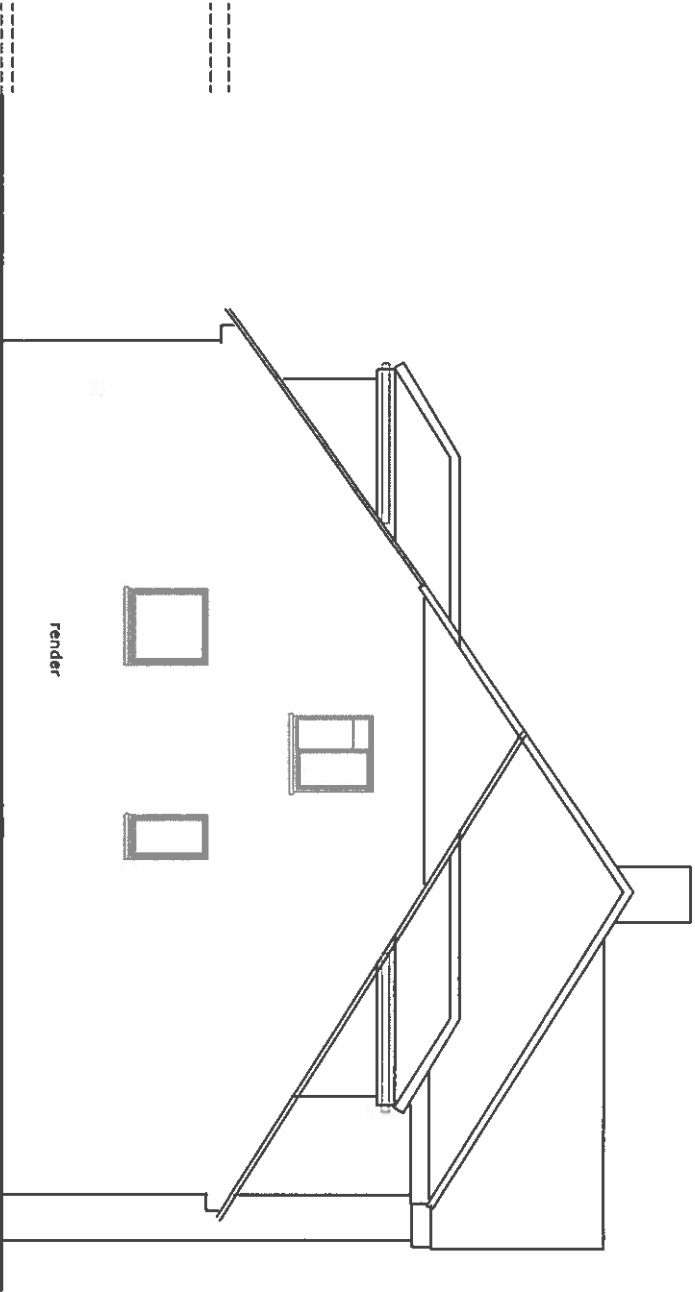


FOR PLANNING PURPOSES ONLY

ADDRESS 23 The Avenue Ickenham UB10 8NR		
DRAWING TITLE Plans / elevations existing		
PROPOSAL Single storey rear extension		
SCALE 1:100	DATE Aug 23	REV
DRAWING NUMBER L.01		

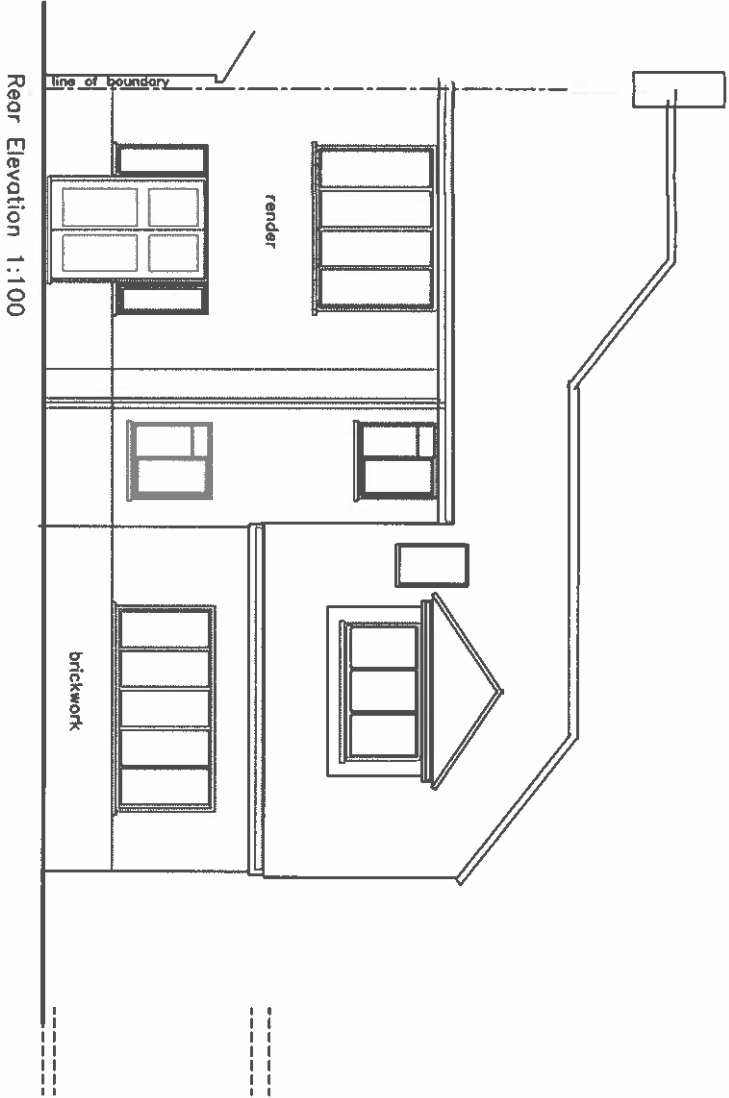

Side Elevation 1:100

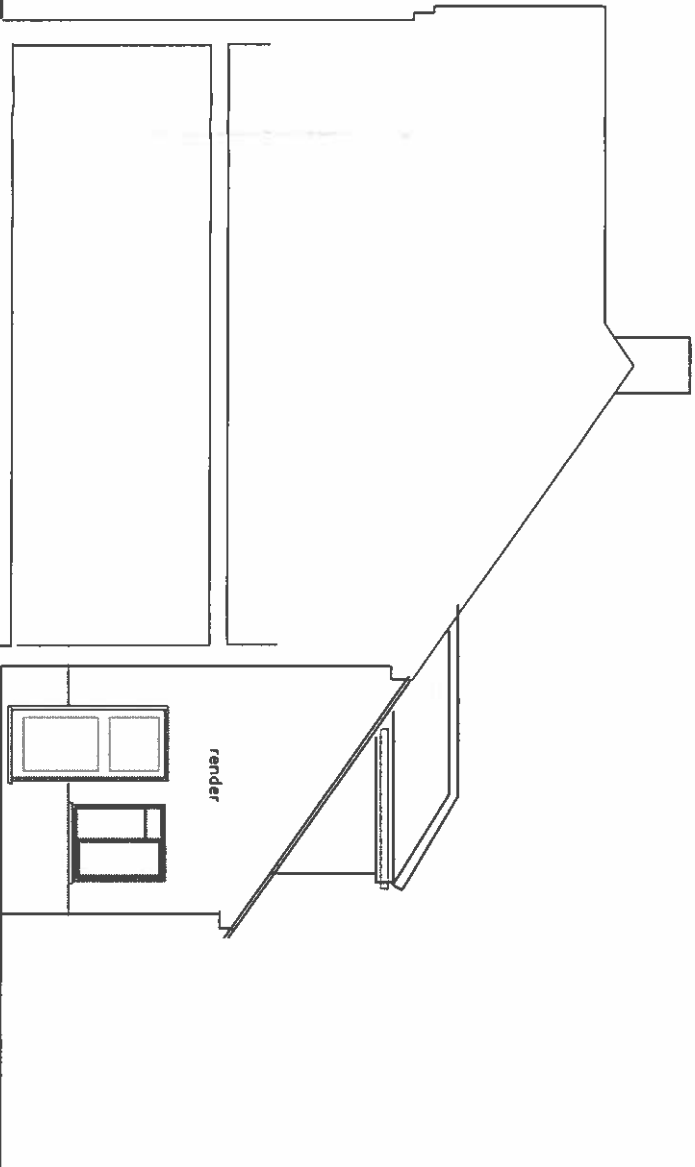

Side Elevation 1:100