


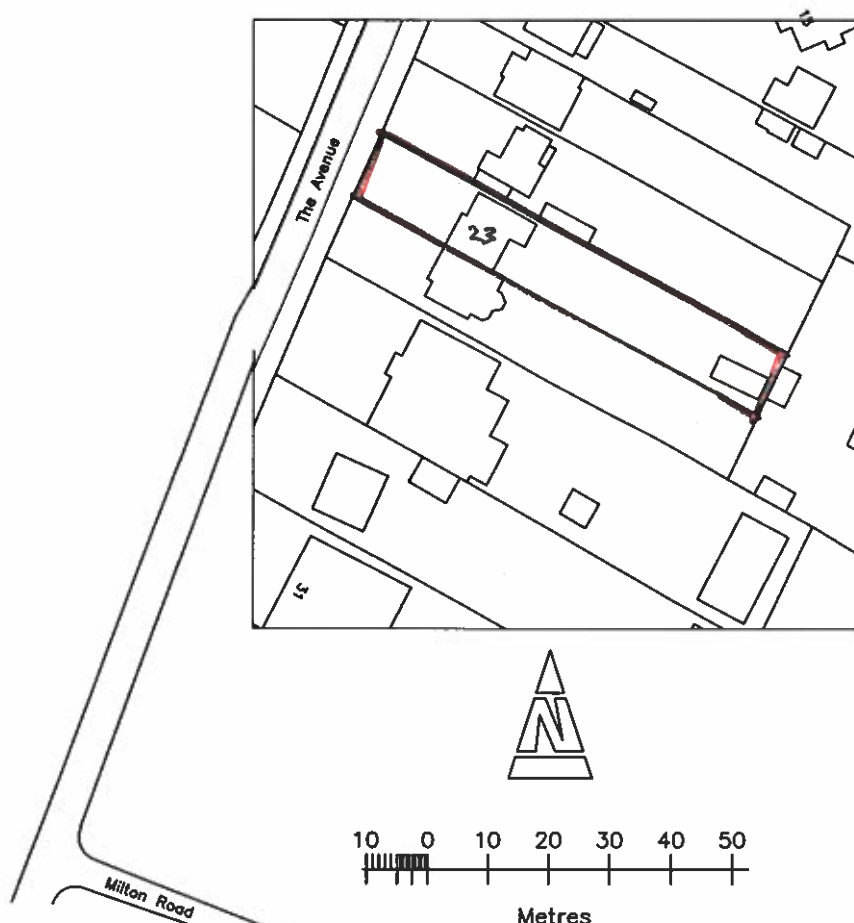

For Planning Purposes only

ADDRESS 23 The Avenue Ickenham UB10 8NR		
DRAWING TITLE Location Plan		
PROPOSAL Single storey rear extension		
SCALE 1:1250	DATE Aug 23	REV
DRAWING NUMBER L.03		