


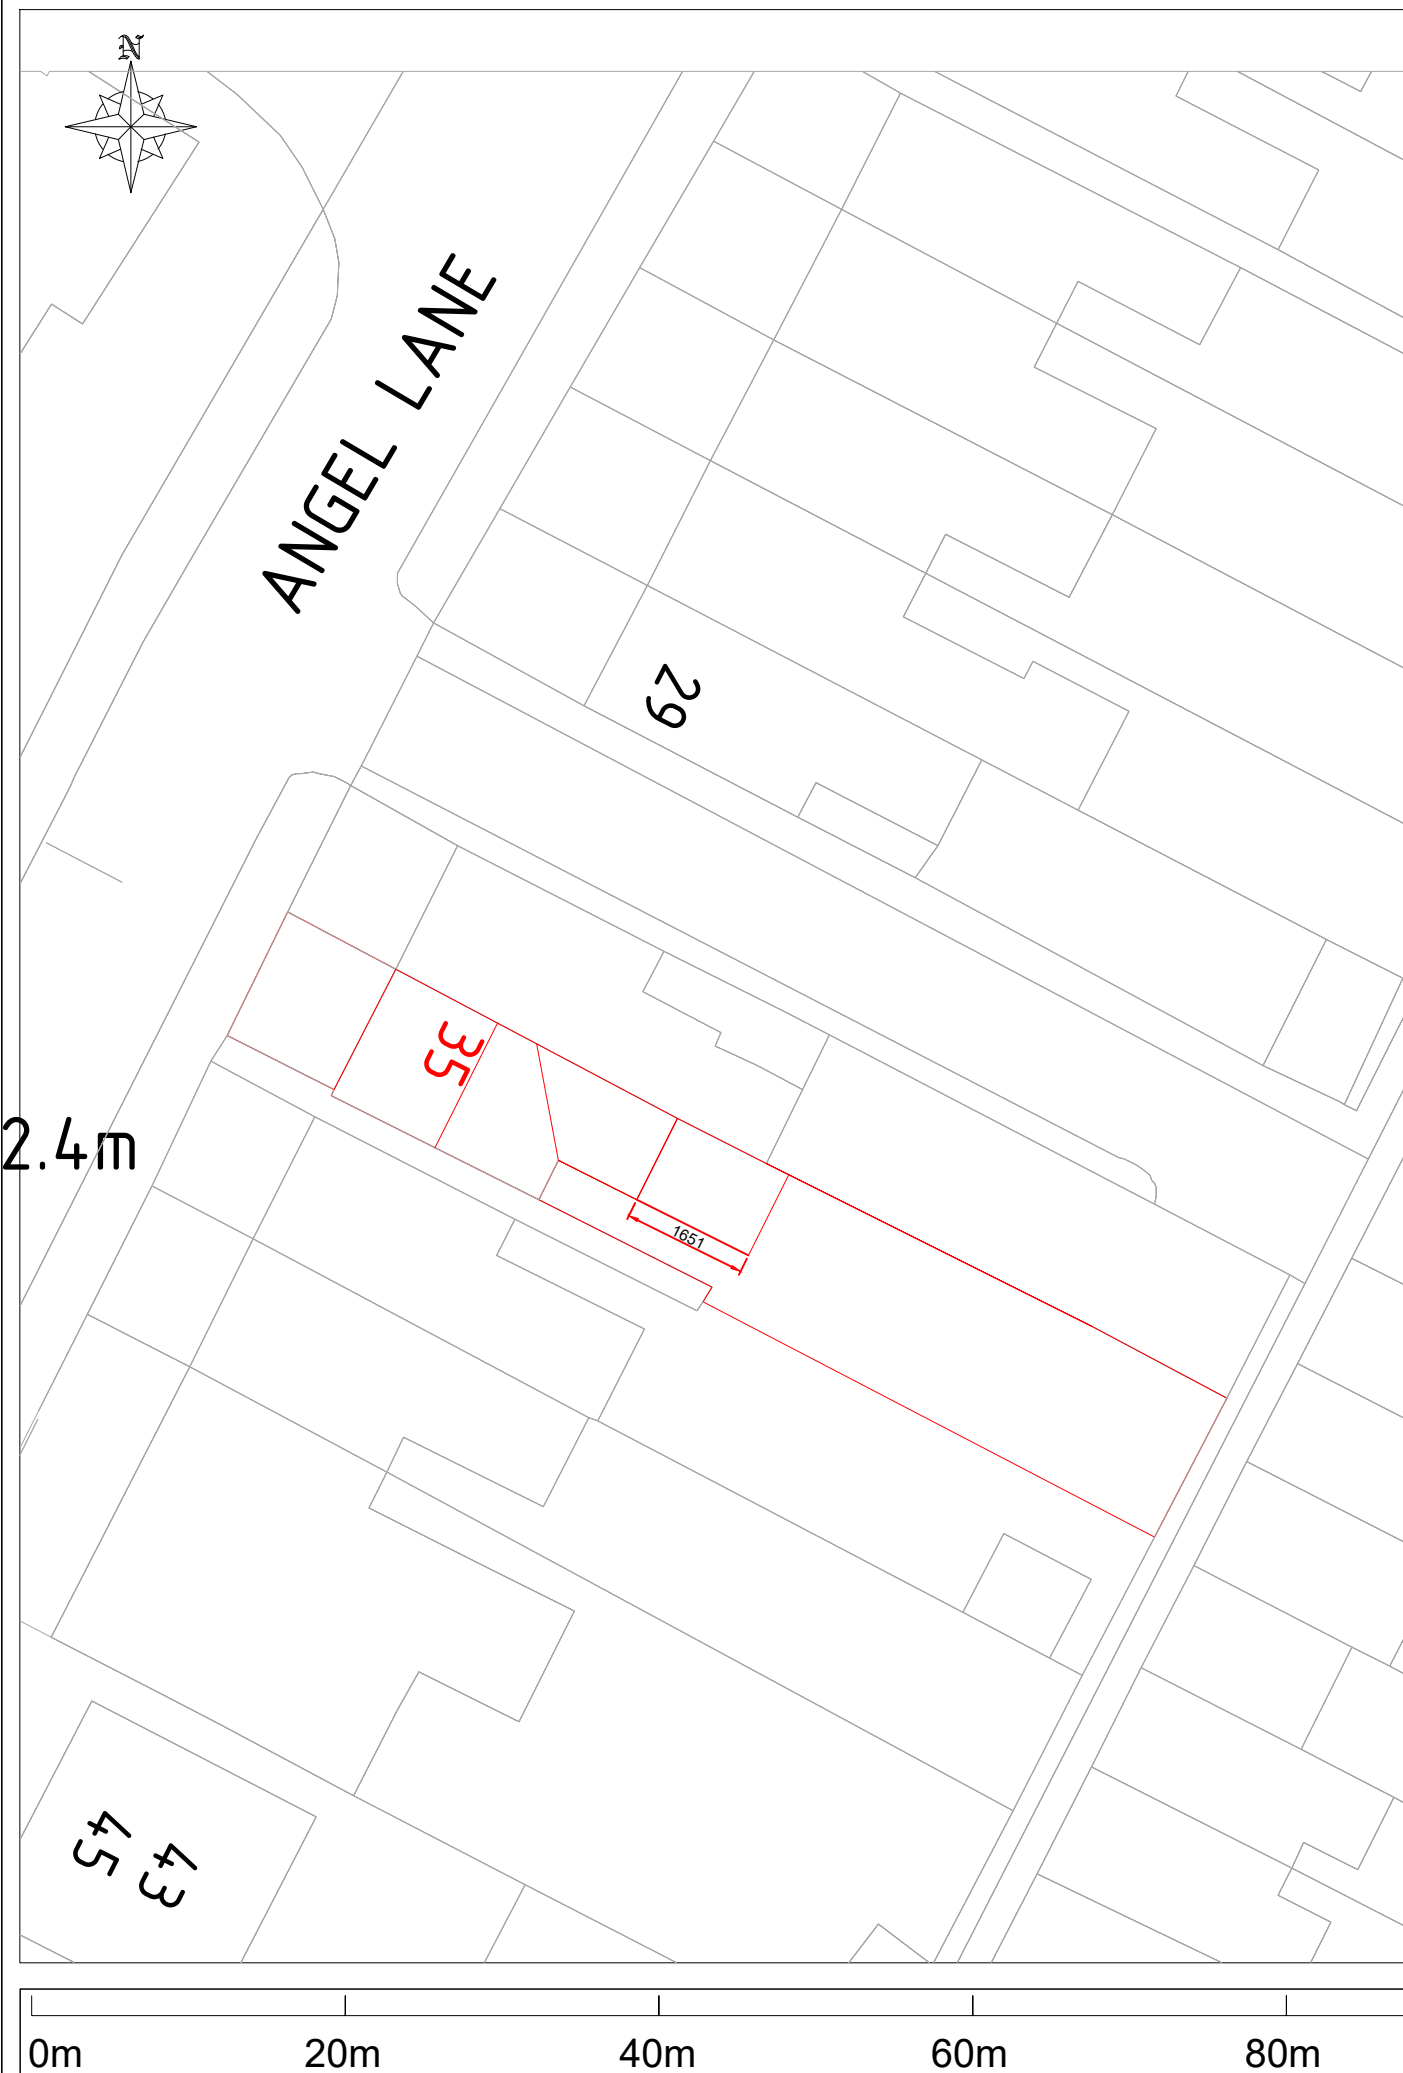

Proposed Block plan 1:500



Proposed Location plan 1:1250

35 Angel Lane, Hillingdon London UB3 2QZ

Client Name and Address	

Project No	Sheet
Date	Revision
Scale(s)	Drawn By
1:500 - 1:250	RK